
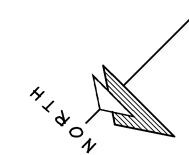



**SECOND FLOOR PLAN**

SCALE 1/8" = 1'-0"

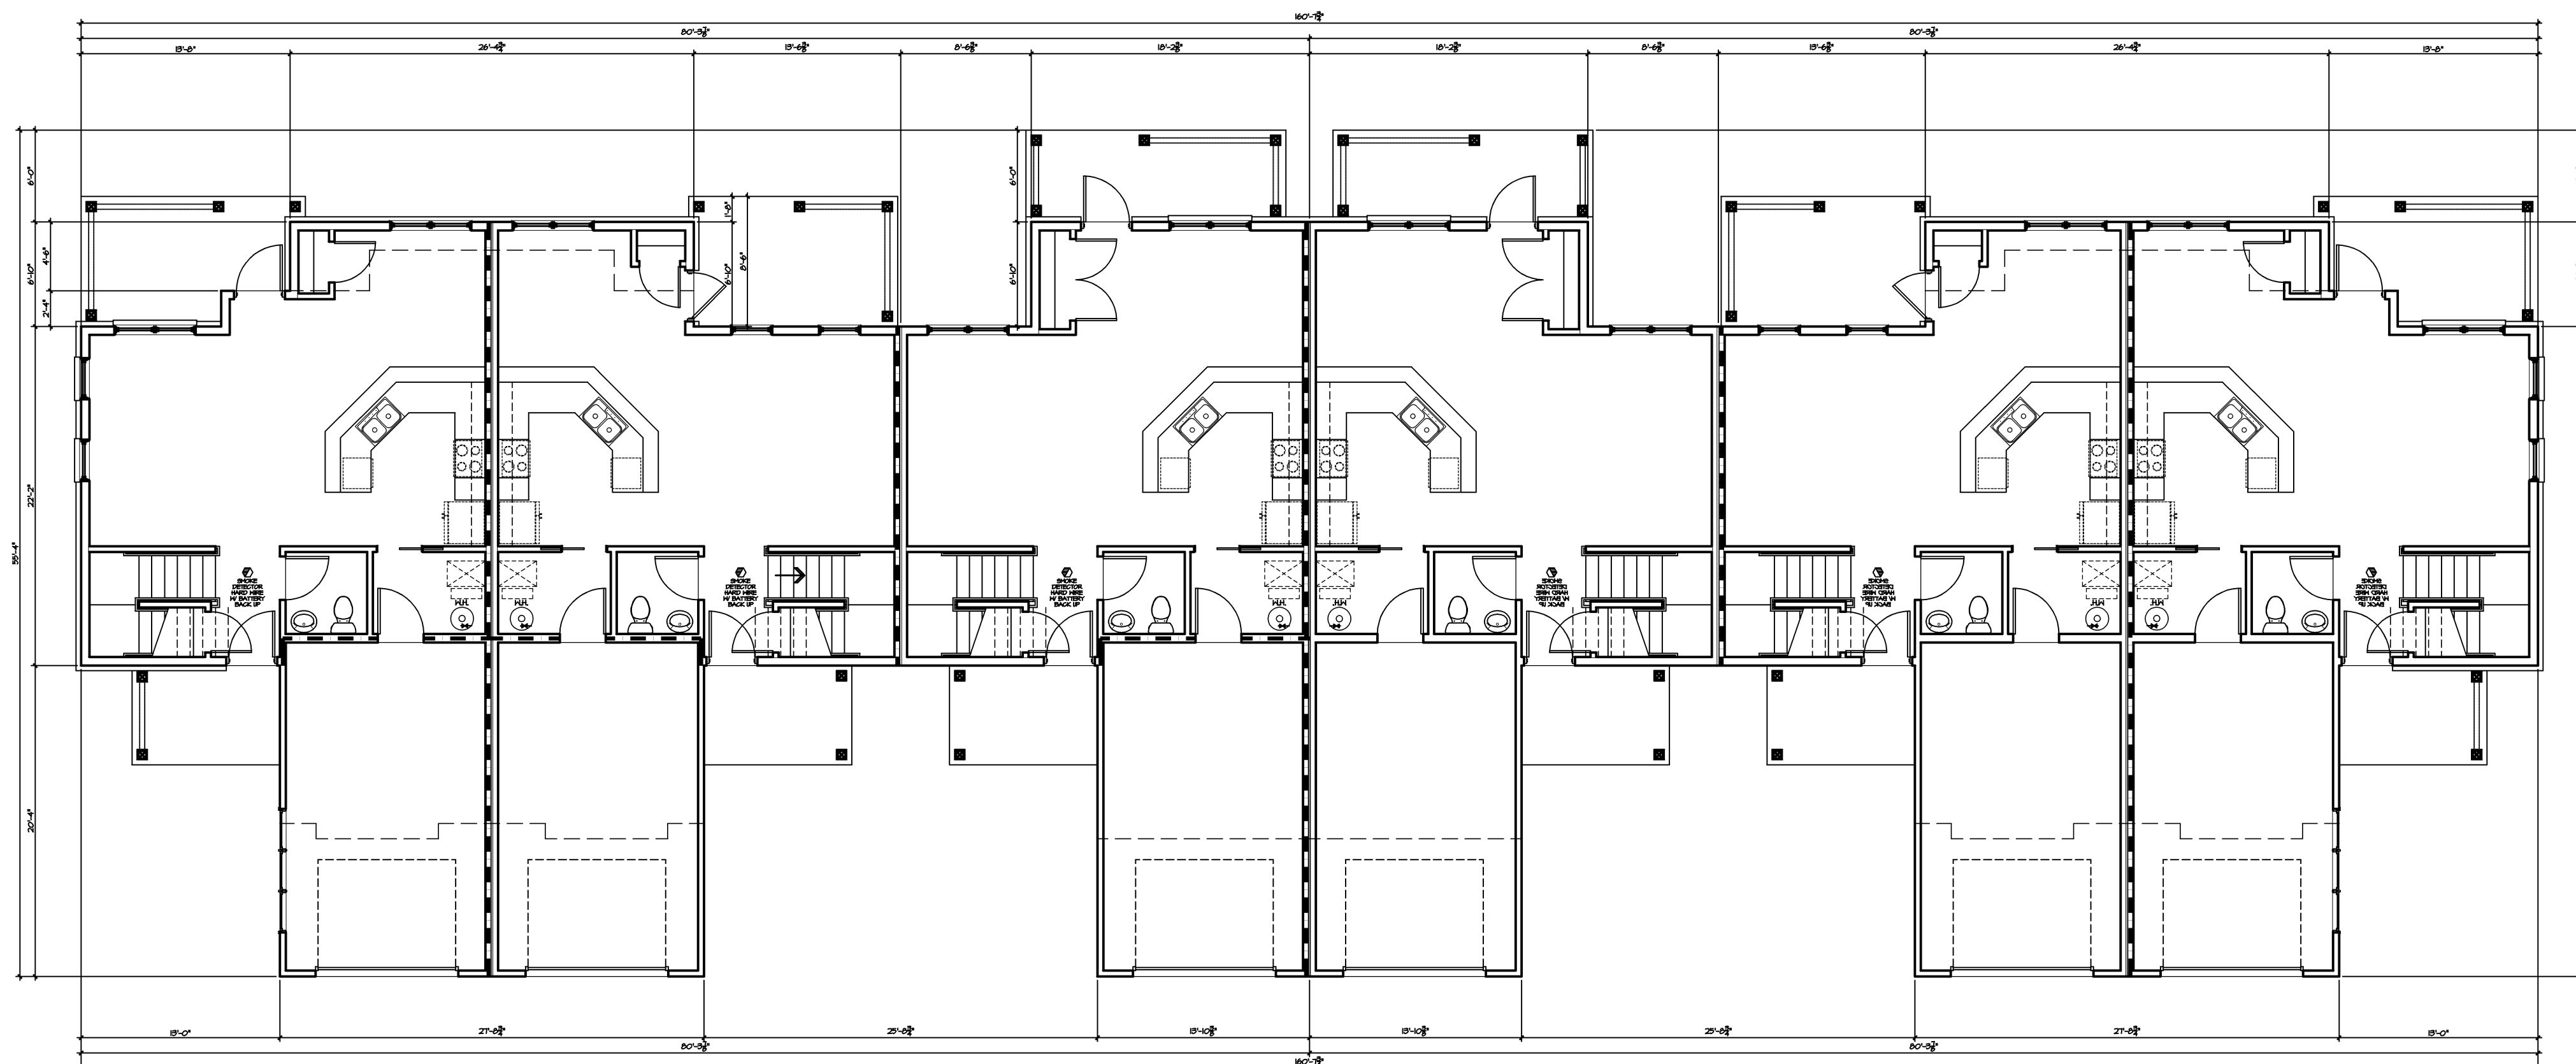

**FIRST FLOOR PLAN**

SCALE 1/8" = 1'-0"

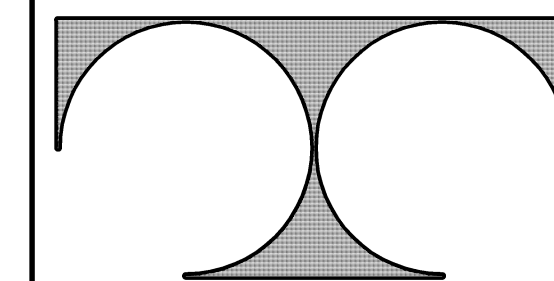

**TDI ASSOCIATES, INC.**  
ARCHITECTURE, ENGINEERING, PLANNING

N8 W22350 JOHNSON DRIVE, SUITE B4  
WAUKESHA, WISCONSIN 53186  
PHONE 262-409-2530 FAX 262-409-2531

**Main Street Apartments  
(3) Duplexes**

1116 MAIN STREET  
WAUKESHA, WISCONSIN

TDI ASSOCIATES, INC.  
All Rights Reserved

**OWNERSHIP OF DOCUMENTS**

This document, and the ideas and design incorporated herein, as an instrument of professional service, is the sole property of TDI Associates, Inc., and is not to be used in whole or in part for any other project or purpose without the expressed written authorization of TDI Associates, Inc.

Sheet Title  
**Overall Townhouse  
First & Second  
Floor Plans**

Issued For: \_\_\_\_\_ Date: \_\_\_\_\_

Date: 12/08/2017

Job NO.: 15143.000

Drawn By: REW/daj

Sheet No.

**A1.1**