



EAST ELEVATION

SCALE: 3/32" = 1'-0"



WEST ELEVATION

SCALE: 3/32" = 1'-0"



TM

STORES



TM

STORES

KWIK TRIP, Inc.  
P.O. BOX 2107  
1626 OAK STREET  
LA CROSSE, WI 54602-2107  
PH. (608) 781-8988  
FAX (608) 781-8960

EXTERIOR ELEVATIONS

CONVENIENCE STORE #425

2530 N GRANDVIEW BLVD  
WAUKESHA WI


| # | DATE     | DESCRIPTION     |
|---|----------|-----------------|
| 1 | 23/05/23 | EXTERIOR UPDATE |
|   |          |                 |
|   |          |                 |
|   |          |                 |

|           |            |
|-----------|------------|
| DRAWN BY  | DRAWN      |
| SCALE     | SCALE      |
| PROJ. NO. |            |
| DATE      | 2023-05-23 |
| SHEET     | 425- 01    |



NORTH ELEVATION

SCALE: 3/32" = 1'-0"

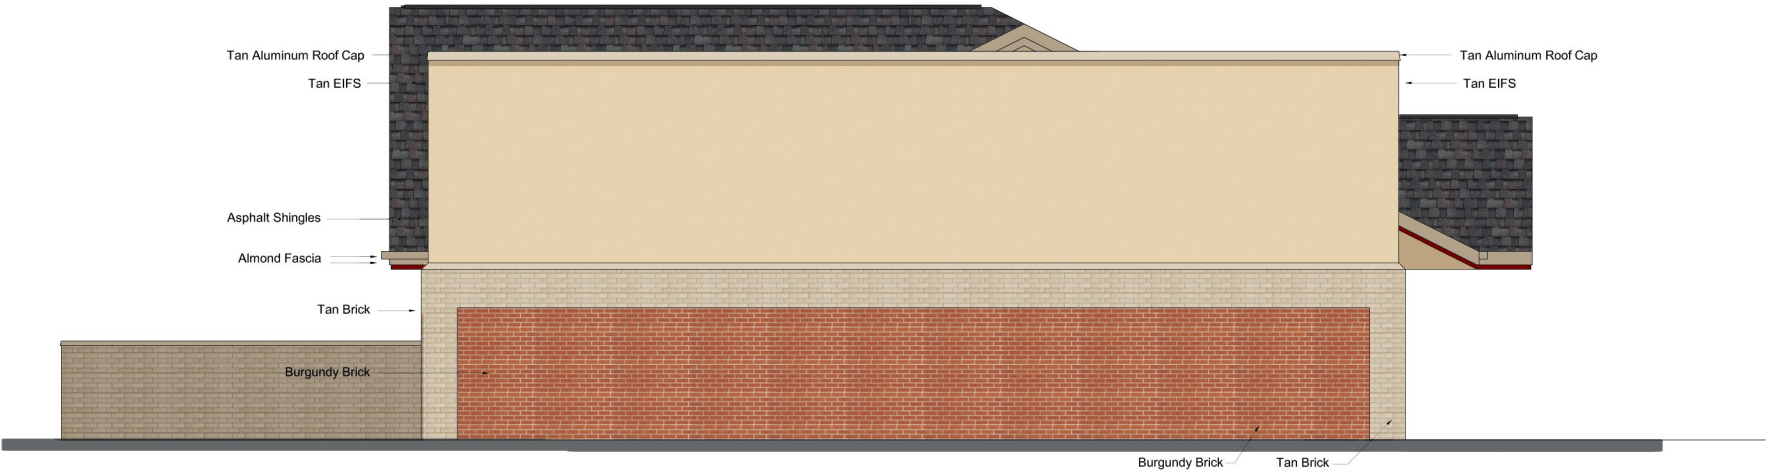

SOUTH ELEVATION

SCALE: 3/32" = 1'-0"



STORES



STORES

KWIK TRIP, Inc.  
P.O. BOX 2107  
1626 OAK STREET  
LA CROSSE, WI 54602-2107  
PH. (608) 781-8988  
FAX (608) 781-8960

EXTERIOR ELEVATIONS

CONVENIENCE STORE #425

2530 N GRANDVIEW BLVD  
WAUKESHA WI

| # | DATE     | DESCRIPTION     |
|---|----------|-----------------|
| 1 | 23/05/23 | EXTERIOR UPDATE |
|   |          |                 |
|   |          |                 |
|   |          |                 |

DRAWN BY

DRAWN

SCALE

SCALE

PROJ. NO.

DATE

2023-05-23

SHEET

425- 02