




6 NORTH ELEVATION
1/8" = 1'-0"



16 WEST ELEVATION
1/8" = 1'-0"

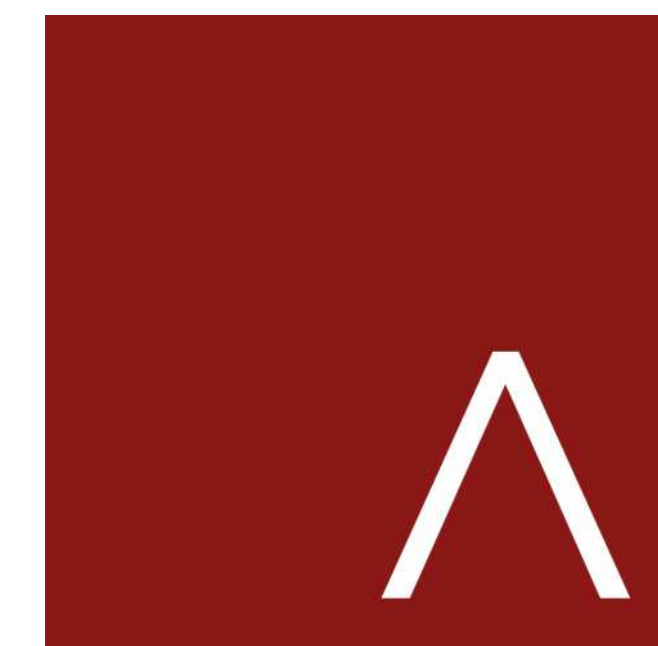

JLA
ARCHITECTS

MADISON : MILWAUKEE
jla-ap.com

JLA PROJECT NUMBER: 19-0607



FRAME PARK
COMMONS -
APARTMENTS

PLAN COMMISSION SUBMITTAL

PROGRESS DOCUMENTS

These documents reflect progress and intent and may be subject to change, including additional detail. These are not final construction documents and should not be used for final bidding or construction-related purposes.

DATE OF ISSUANCE NOVEMBER 6, 2019

REVISION SCHEDULE

Mark	Description	Date

SHEET TITLE

EXTERIOR
ELEVATIONS

SHEET NUMBER


A200



6 SOUTH ELEVATION
1/8" = 1'-0"



16 EAST ELEVATION
1/8" = 1'-0"

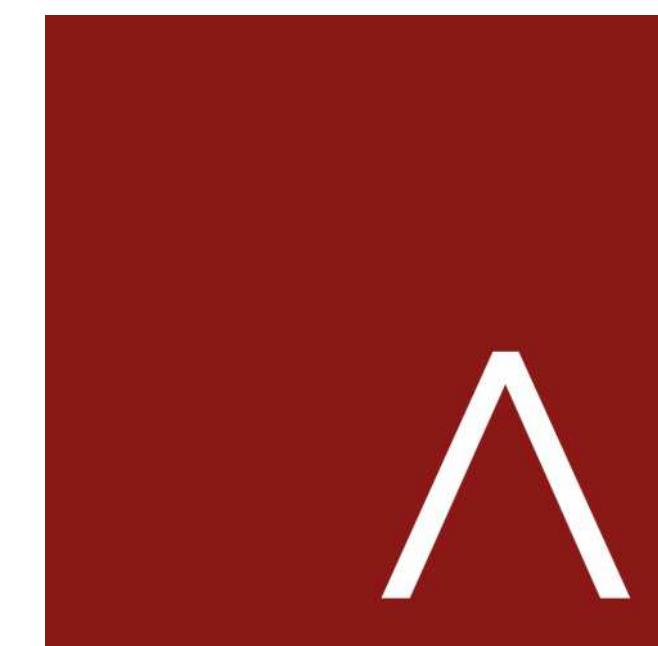

JLA
ARCHITECTS

MADISON : MILWAUKEE
jla-ap.com

JLA PROJECT NUMBER: 19-0607



FRAME PARK
COMMONS -
APARTMENTS

PLAN COMMISSION SUBMITTAL

PROGRESS DOCUMENTS

These documents reflect progress and intent and may be subject to change, including additional detail. These are not final construction documents and should not be used for final bidding or construction-related purposes.

DATE OF ISSUANCE NOVEMBER 6, 2019

REVISION SCHEDULE

Mark	Description	Date

SHEET TITLE

EXTERIOR
ELEVATIONS

SHEET NUMBER

A201



VIEW AT LOOKING SOUTHWEST AT INTERSECTION



JLA
ARCHITECTS

MADISON : MILWAUKEE
jla-ap.com

JLA PROJECT NUMBER: 19-0607



FRAME PARK
COMMONS -
APARTMENTS

PLAN COMMISSION SUBMITTAL

PROGRESS DOCUMENTS

These documents reflect progress and intent and may be subject to change, including additional detail. These are not final construction documents and should not be used for final bidding or construction-related purposes.

DATE OF ISSUANCE NOVEMBER 6, 2019

REVISION SCHEDULE		
Mark	Description	Date

SHEET TITLE


EXTERIOR IMAGES

SHEET NUMBER

A210



VIEW AT LOOKING SOUTHWEST AT INTERSECTION

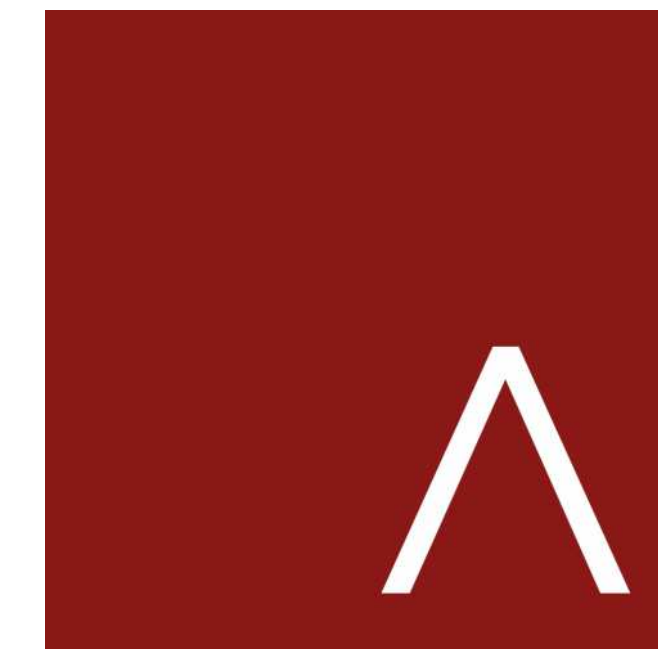

JLA
ARCHITECTS

MADISON : MILWAUKEE
jla-ap.com

JLA PROJECT NUMBER: 19-0607



FRAME PARK
COMMONS -
APARTMENTS

PLAN COMMISSION SUBMITTAL

PROGRESS DOCUMENTS

These documents reflect progress and intent and may be subject to change, including additional detail. These are not final construction documents and should not be used for final bidding or construction-related purposes.

DATE OF ISSUANCE NOVEMBER 6, 2019

REVISION SCHEDULE

Mark	Description	Date

SHEET TITLE


EXTERIOR IMAGES

SHEET NUMBER

A211



VIEW AT LOOKING NORTHEAST

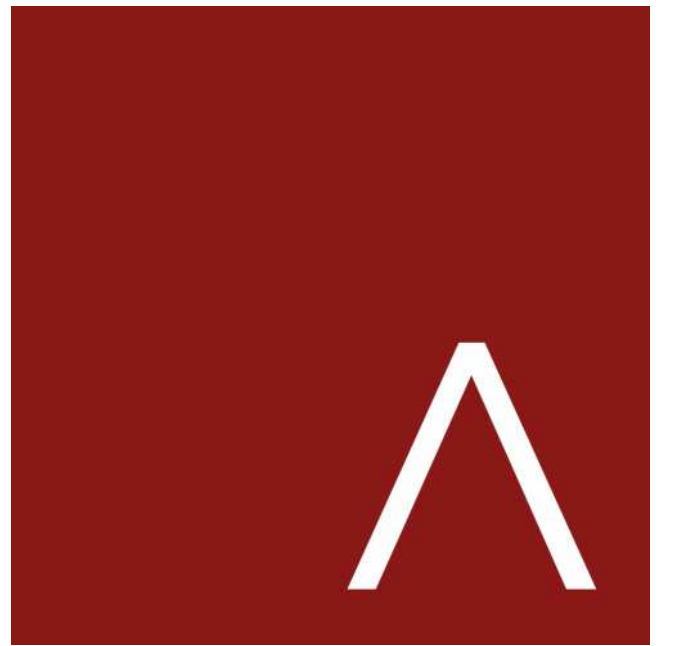

JLA
ARCHITECTS

MADISON : MILWAUKEE
jla-ap.com

JLA PROJECT NUMBER: 19-0607



FRAME PARK
COMMONS -
APARTMENTS

PLAN COMMISSION SUBMITTAL

PROGRESS DOCUMENTS

These documents reflect progress and intent and may be subject to change, including additional detail. These are not final construction documents and should not be used for final bidding or construction-related purposes.

DATE OF ISSUANCE NOVEMBER 6, 2019

REVISION SCHEDULE		
Mark	Description	Date

SHEET TITLE

EXTERIOR IMAGES

SHEET NUMBER

A212