



Clinton Street Properties
Facade Renovation
732, 734, 736 Clinton Street
Waukesha, WI 53186

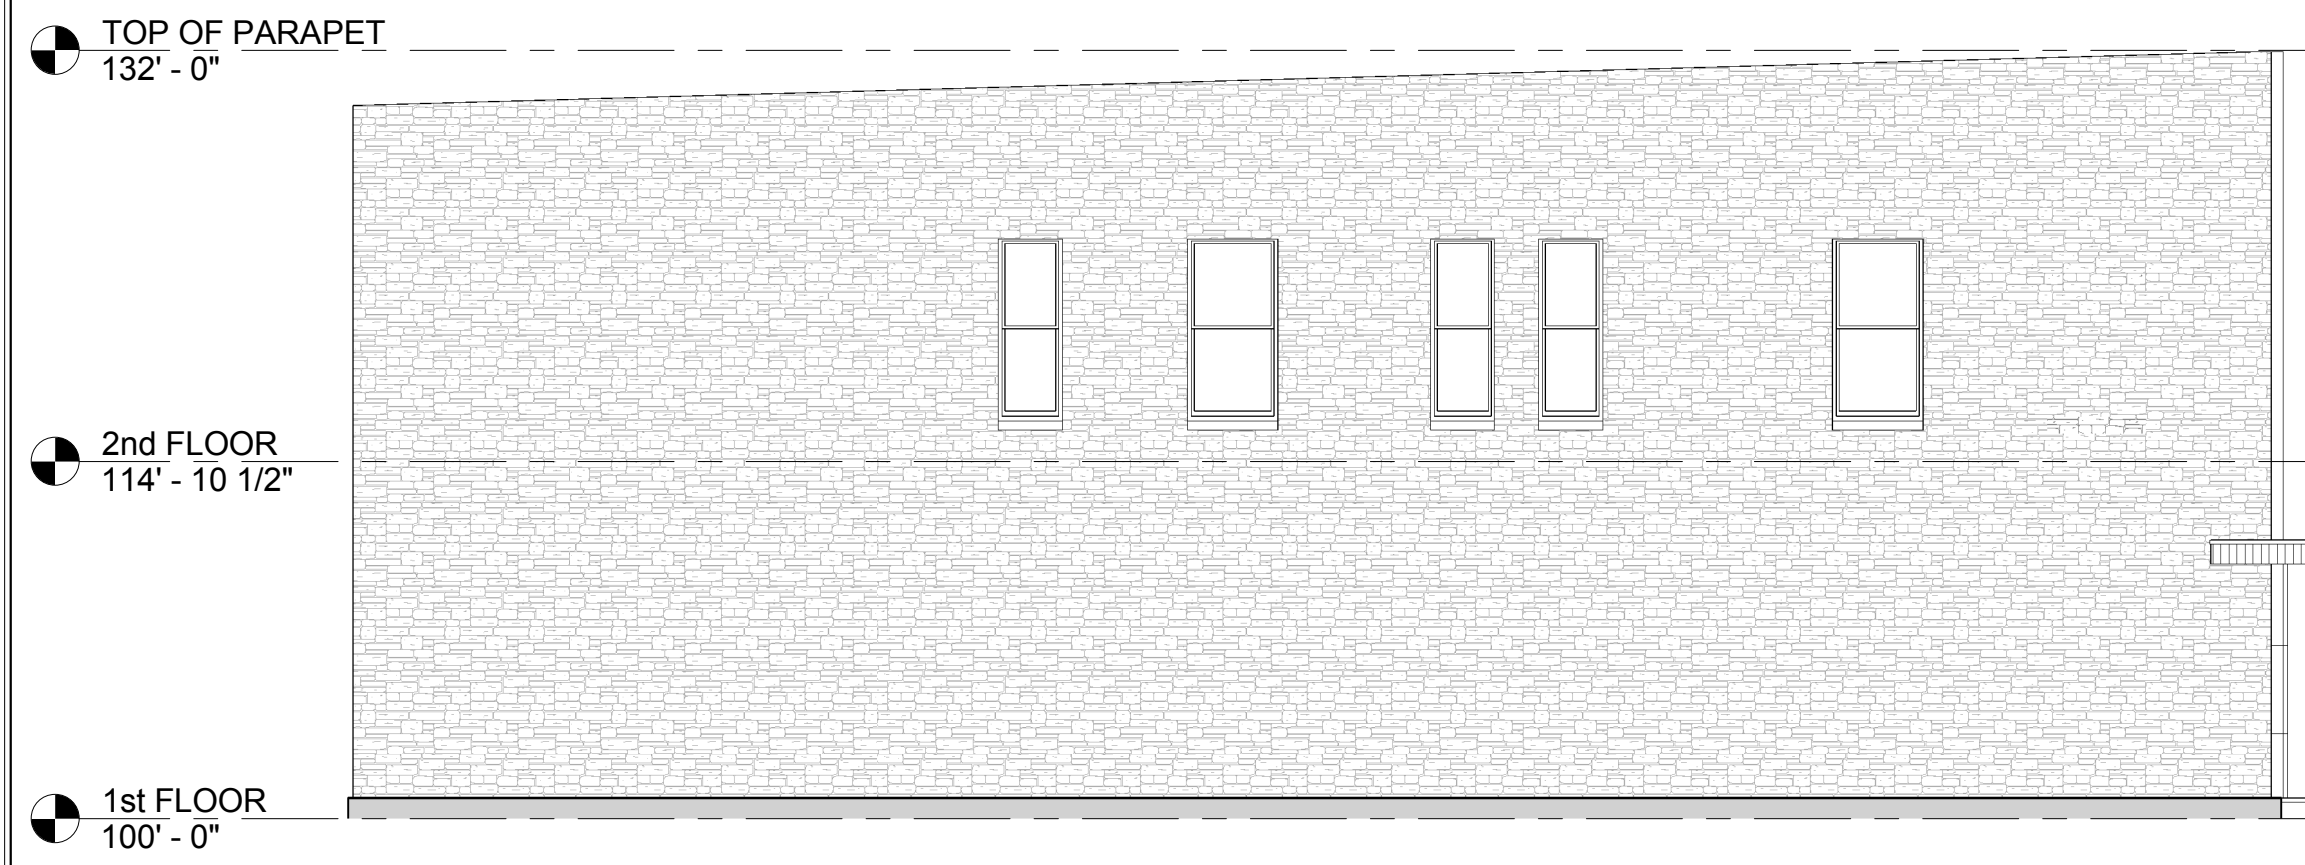

1 SOUTH ELEVATION_EXISTING
1/8" = 1'-0"

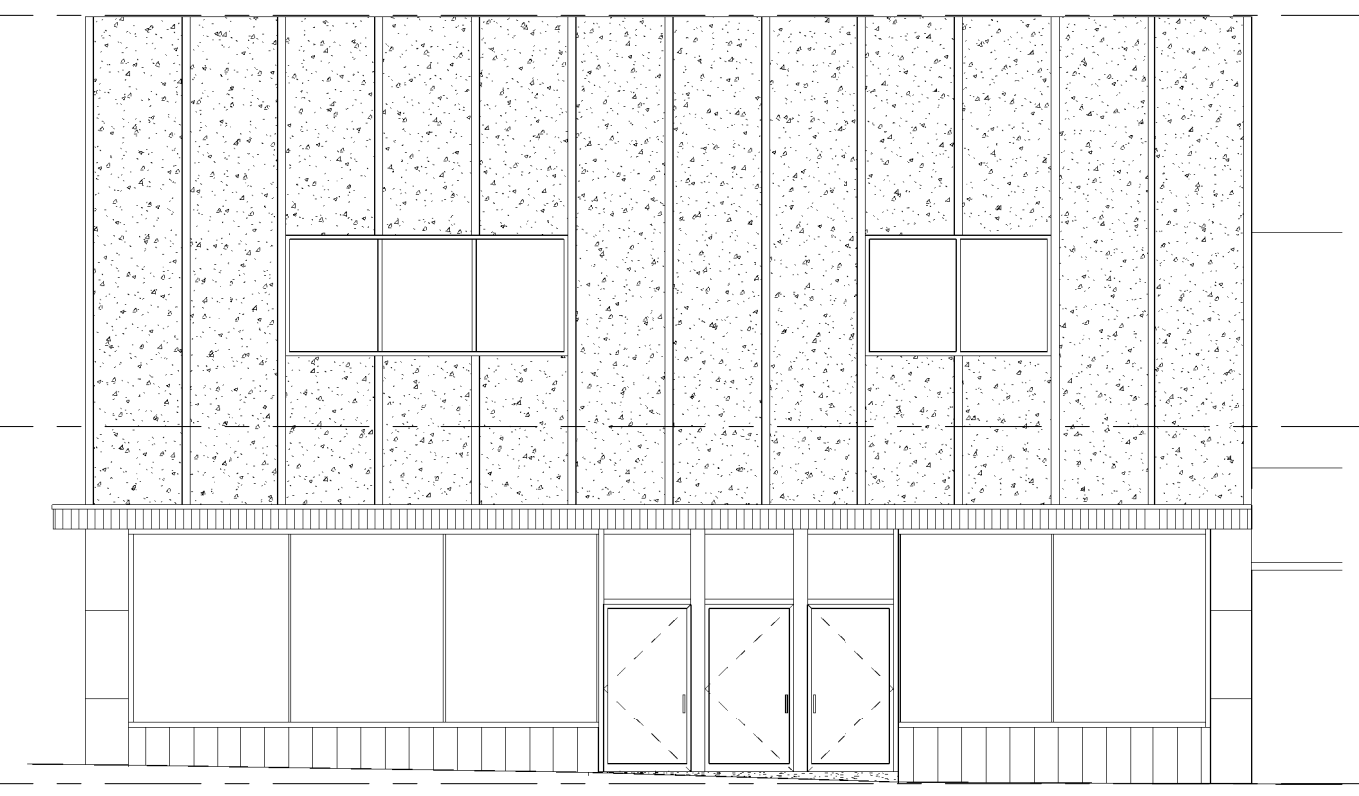


2 EAST ELEVATION_EXISTING
1/8" = 1'-0"



3 SOUTH ELEVATION_PROPOSED
1/8" = 1'-0"



4 EAST ELEVATION_PROPOSED
1/8" = 1'-0"

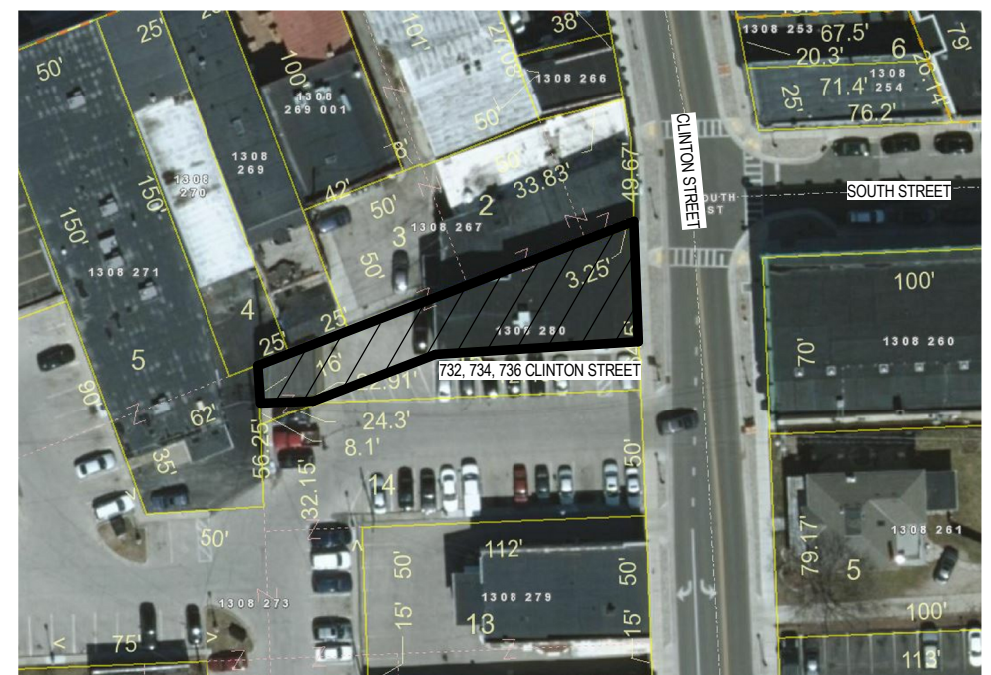

SITE MAP



EAST FACADE STACKED STONE
EXAMPLE COLOR AND STACK



SMOOTH FACED STONE
EXAMPLE COLOR

SHEET TITLE	
PLAN COMMISSION	
02.08.2016	
PROJECT DATA	
JOB NUMBER:	15214
DRAWN BY:	JJR
SHEET NUMBER:	A1.0