


**NOT FOR
CONSTRUCTION**

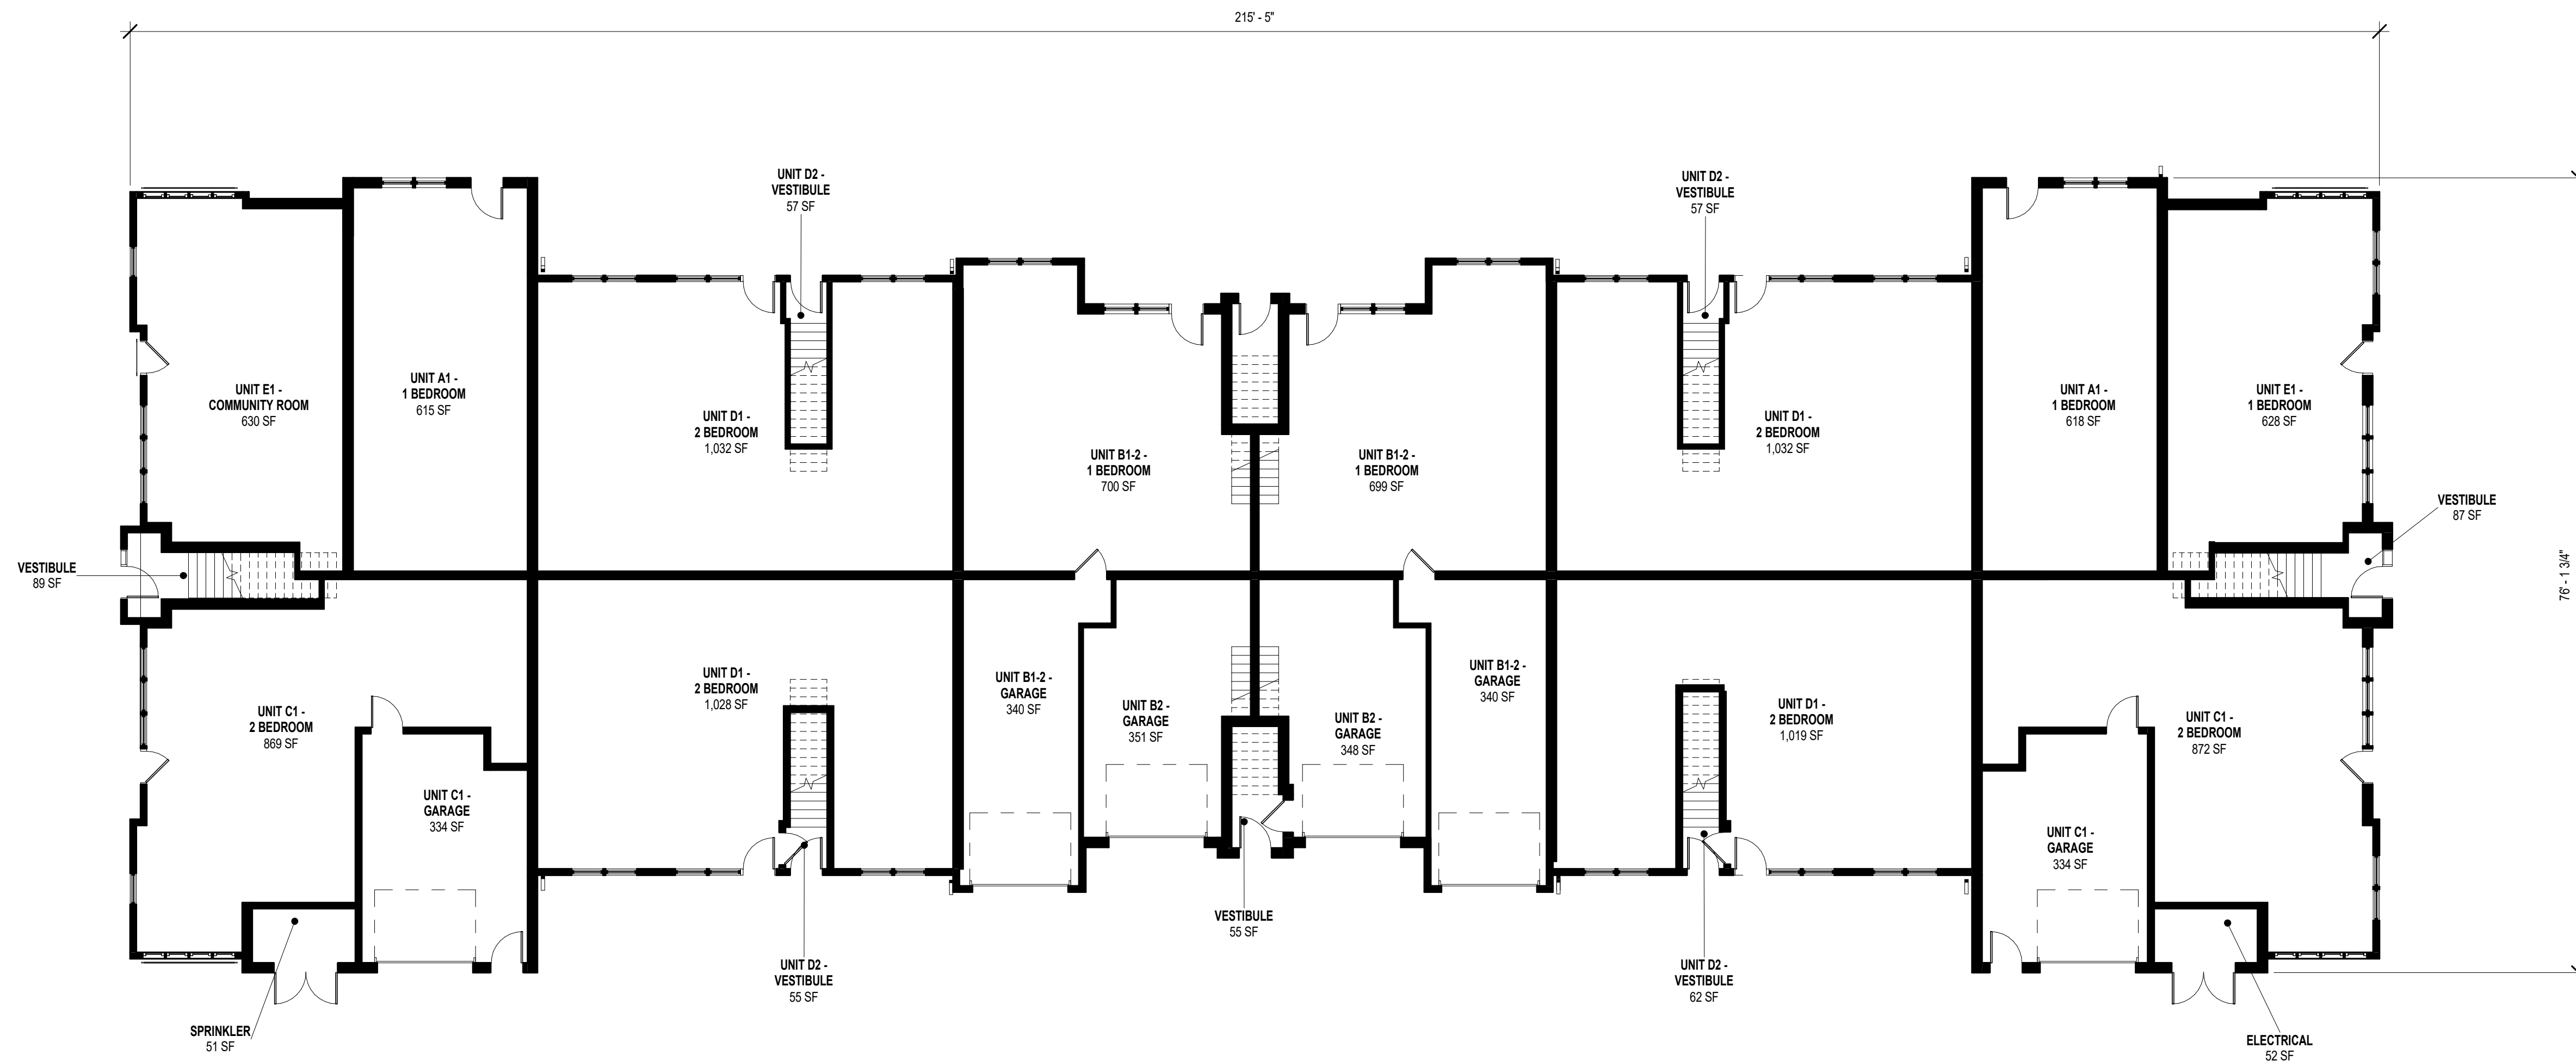

Revisions

Schematic

SCOPE DOCUMENTS

Drawing Date

Issue Date

**WHITE ROCK
APARTMENTS**

27-UNIT APARTMENT BUILDING

Project No. Bear Development
218061.00 000123


Sheet Title
FIRST FLOOR PLAN

Copyright © 2018 Kahler Slater, Inc. All rights reserved.
111 West Wisconsin Avenue, Milwaukee, Wisconsin 53203
Telephone 414.272.2000 Fax 414.272.2001

44 East Mifflin Street, Suite 700, Madison, Wisconsin 53703
Telephone 608.283.6300 Fax 608.283.6317

Sheet No.
ASK-001

NOT FOR
CONSTRUCTION

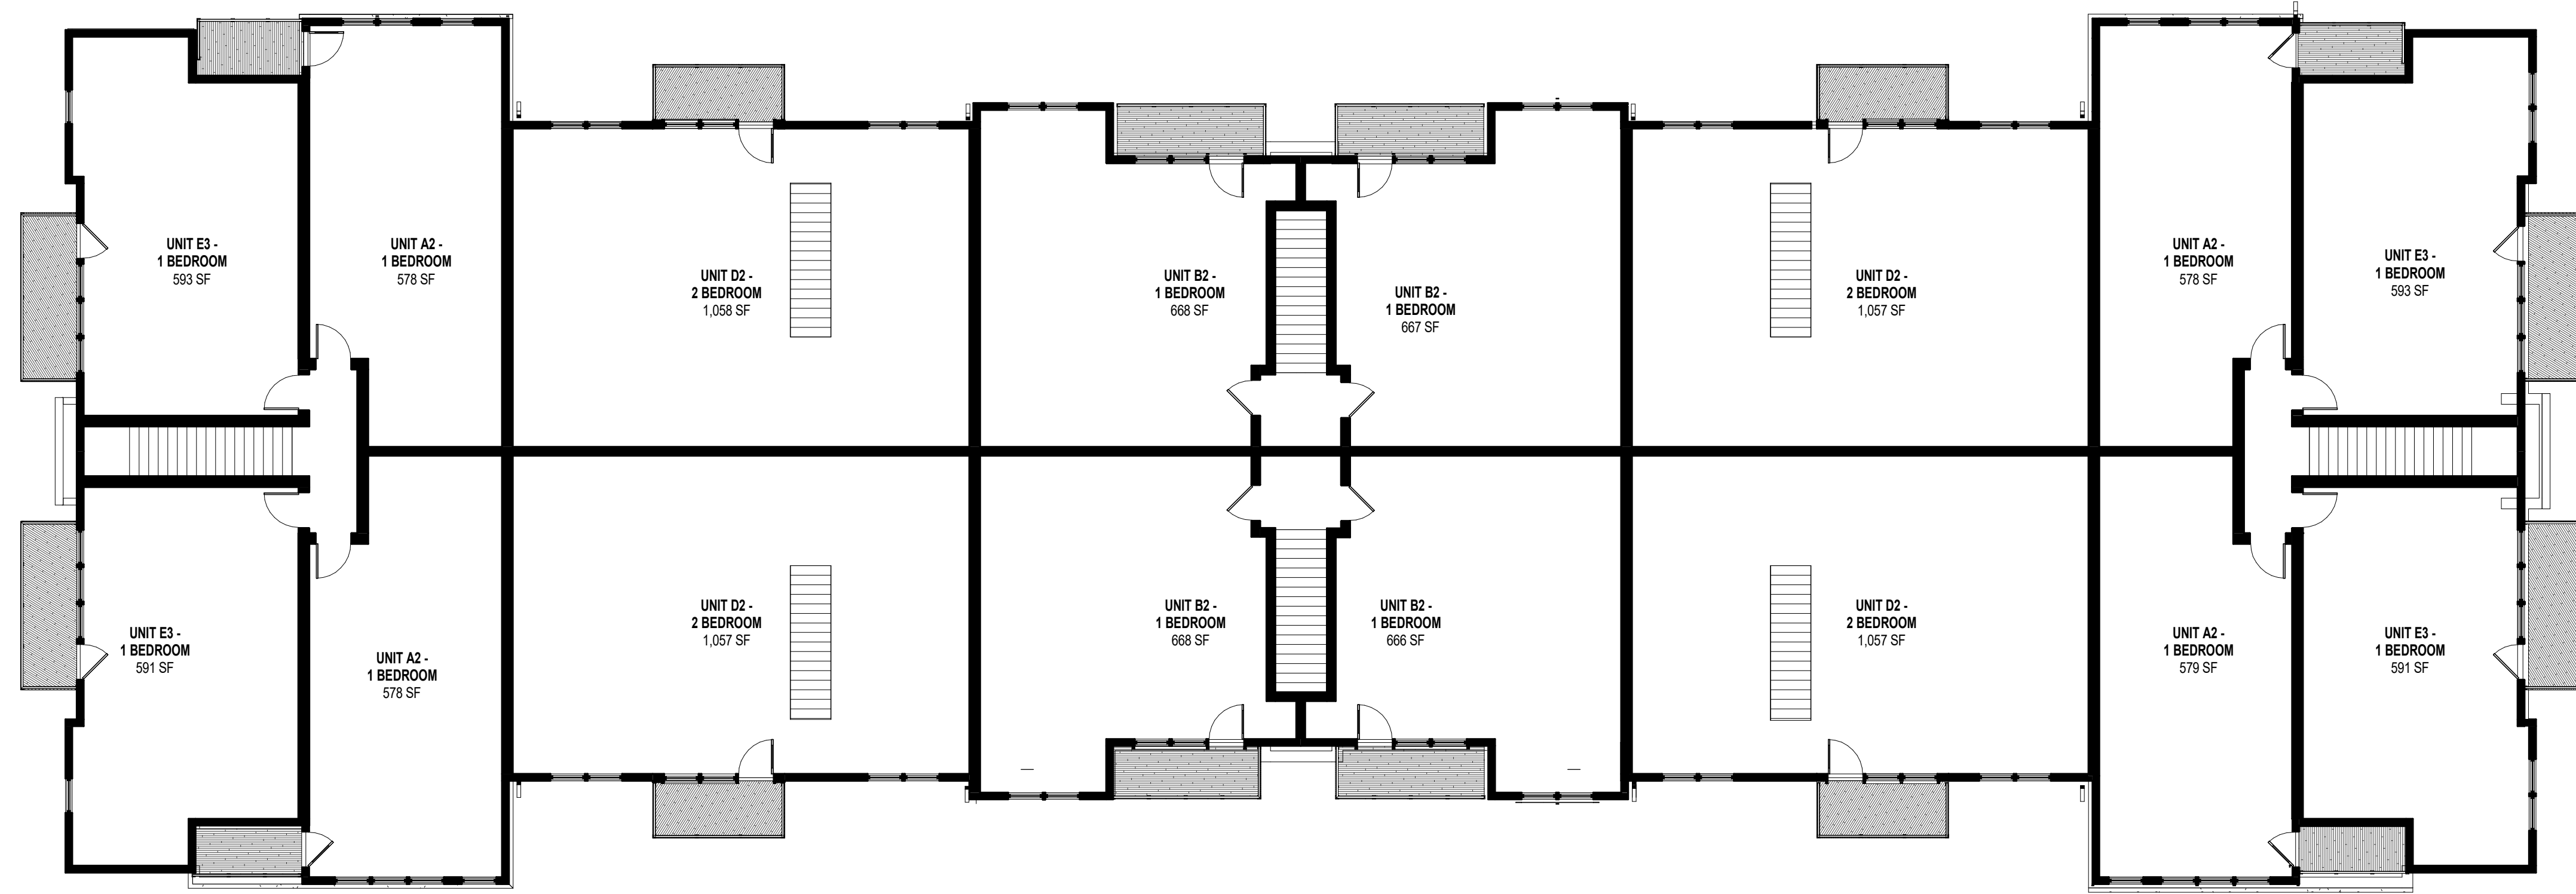

Revisions

Schematic

SCOPE DOCUMENTS

Drawing Date

Issue Date

**WHITE ROCK
APARTMENTS**

27-UNIT APARTMENT BUILDING

Project No. Bear Development
218061.00 000123

Sheet Title
SECOND FLOOR PLAN

Copyright © 2018 Kahler Slater, Inc. All rights reserved.
111 West Wisconsin Avenue, Milwaukee, Wisconsin 53203
Telephone 414.272.2000 Fax 414.272.2001
44 East Mifflin Street, Suite 700, Madison, Wisconsin 53703
Telephone 608.283.6300 Fax 608.283.6317

Sheet No.
ASK-002

1 PRES - SECOND FLOOR PLAN
1" = 10'-0"

11/17/2018 3:28:30 PM


NOT FOR CONSTRUCTION




④ WEST ELEVATION
1" = 10'-0"



③ EAST ELEVATION
1" = 10'-0"

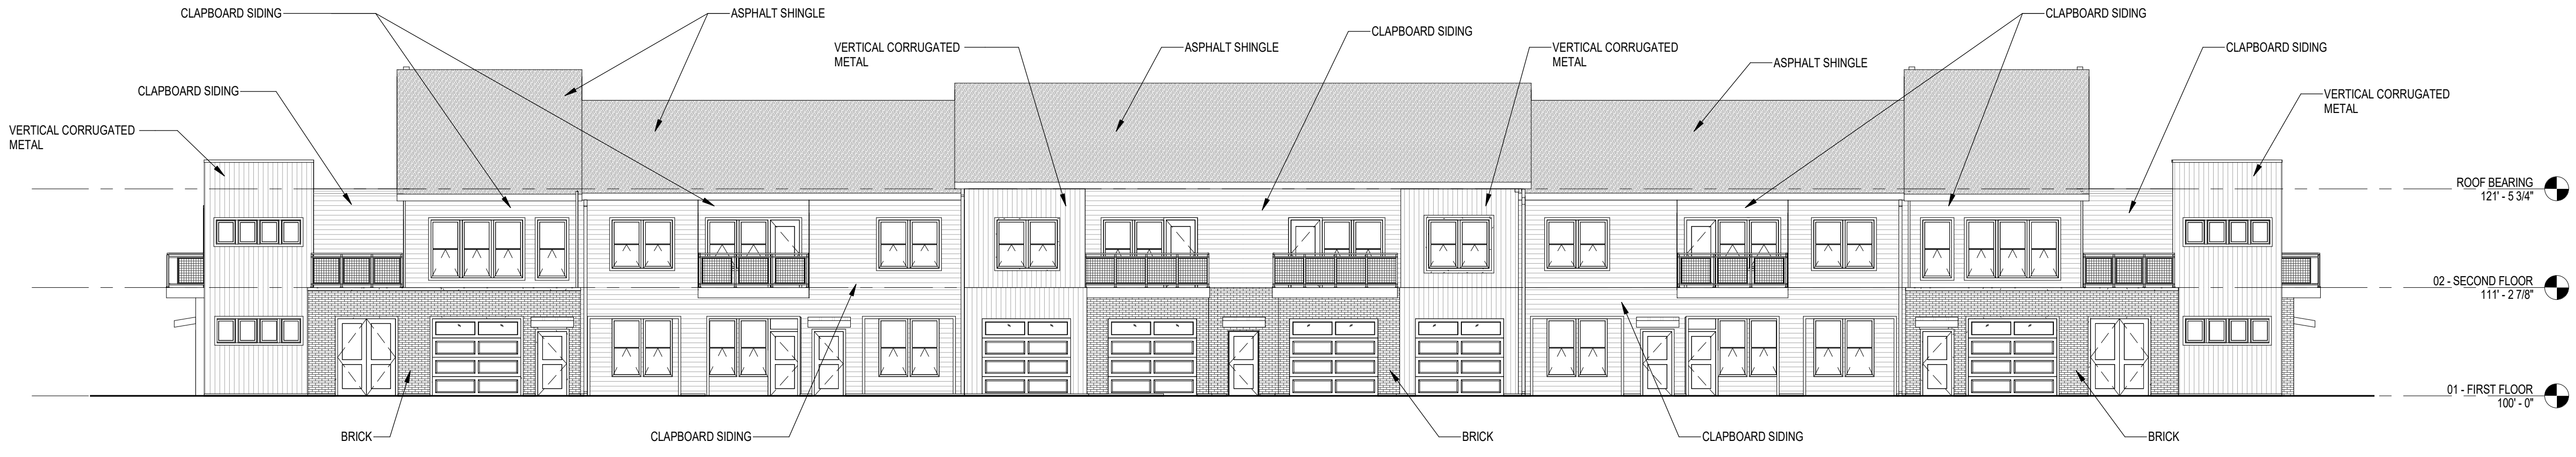

② SOUTH ELEVATION
1" = 10'-0"

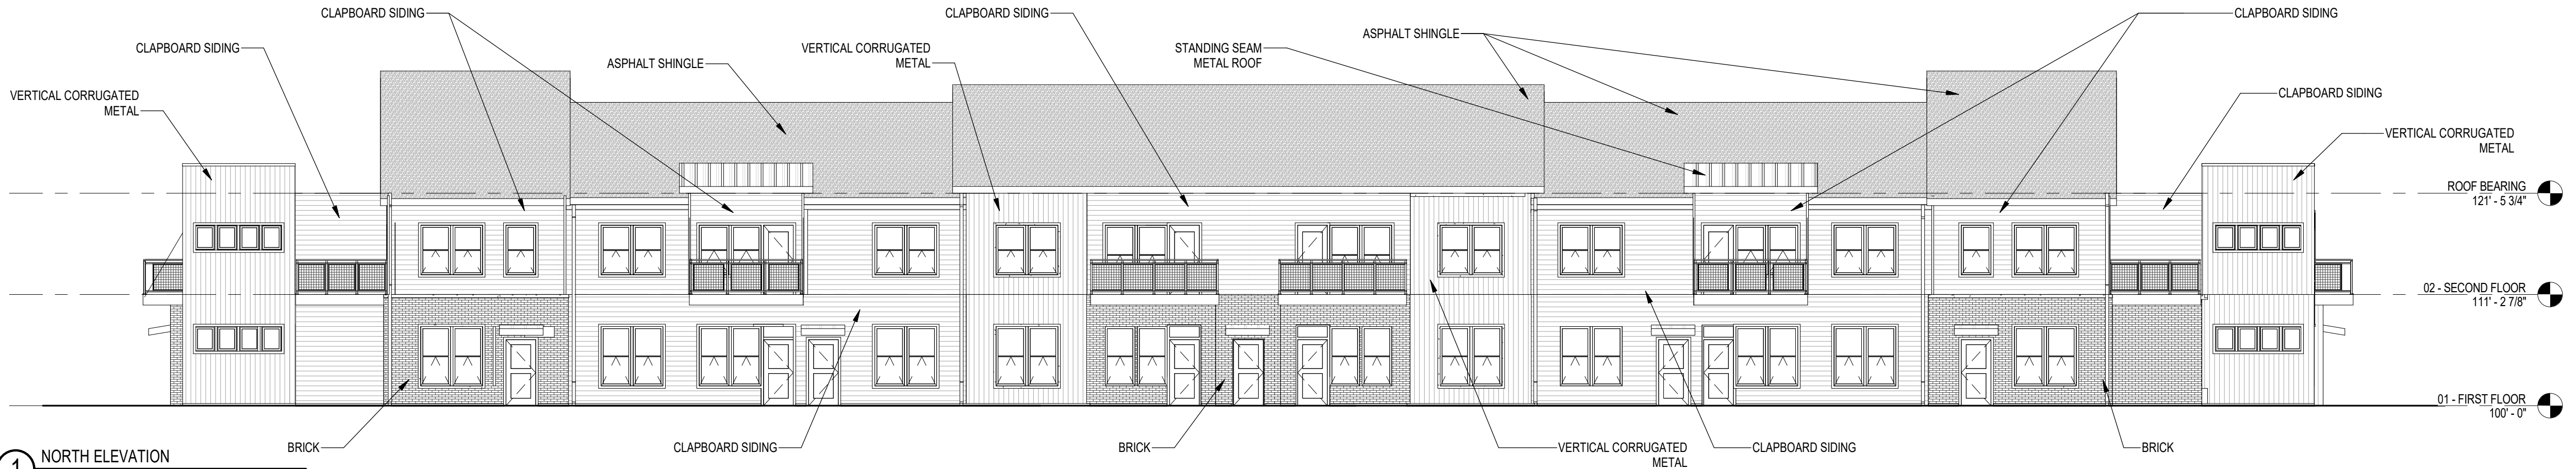

① NORTH ELEVATION
1" = 10'-0"

Revisions

Schematic

SCOPE DOCUMENTS

Drawing Date
Issue Date

WHITE ROCK APARTMENTS

27-UNIT APARTMENT BUILDING

Project No. 218061.00
Bear Development 000123

Sheet Title
ELEVATIONS

Copyright © 2018 Kahler Slater, Inc. All rights reserved.
111 West Wisconsin Avenue, Milwaukee, Wisconsin 53203
Telephone 414.272.2000 Fax 414.272.2001
44 East Mifflin Street, Suite 700, Madison, Wisconsin 53703
Telephone 608.283.6300 Fax 608.283.6317

Sheet No.
ASK-003

11/17/2018 3:20:32 PM