

PROJECT INFORMATION

PROPOSED MASTER PLAN FOR:
MONTESSORI SCHOOL OF WAUKESHA
 2600 SUMMIT AVENUE • WAUKESHA, WI


PROFESSIONAL SEAL

PRELIMINARY DATES
 FEB. 8, 2021
 FEB. 19, 2021

JOB NUMBER
 2053880

SHEET NUMBER

A1.3

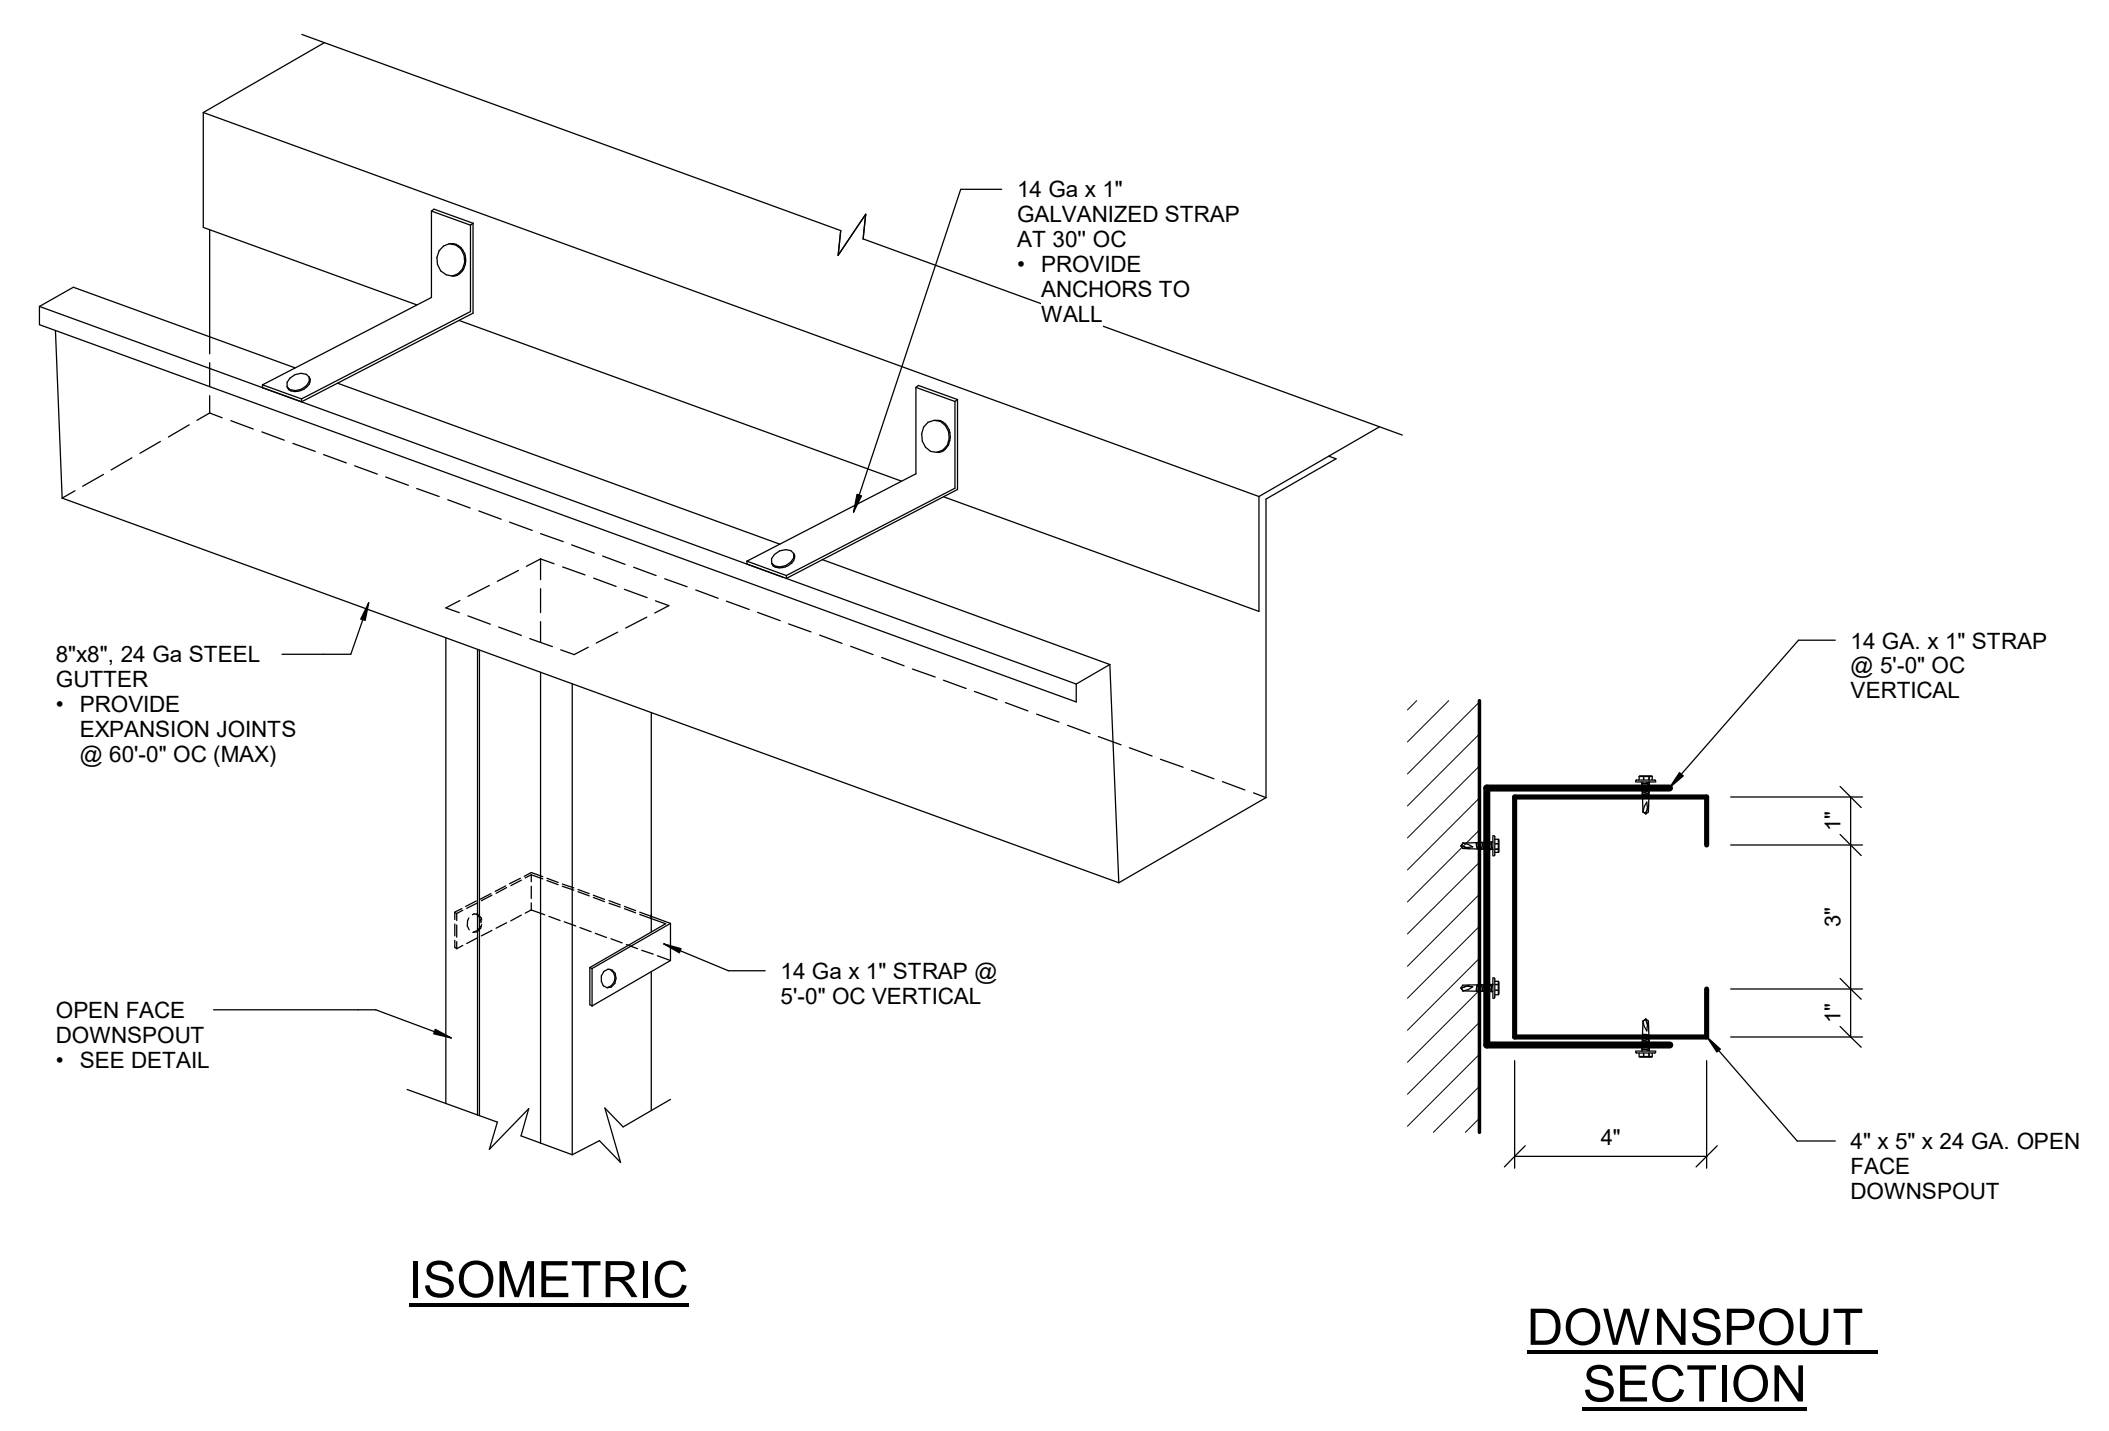

5 GUTTER AND DOWNSPOUT DETAIL
 A1.3 SCALE: 3" = 1'-0"

ROOF LEGEND


DS	DOWNSPOUT • SEE DETAIL 5/A1.3
→	ROOF SLOPE DIRECTION
[Pattern]	TAPERED INSULATION AT MIN. 1/4" PER FOOT SLOPE UNLESS INDICATED OTHERWISE
[Triangle]	CRICKET ON HIGH SIDE OF ROOF EQUIPMENT

GENERAL ROOF NOTES:

ROOFING CONTRACTOR SHALL PROVIDE MEMBRANE FORM FLASHING FOR ALL ROOF PENETRATIONS PER ROOF MEMBRANE MANUFACTURER'S REQUIREMENTS.

SEE MECHANICAL DRAWINGS FOR LOCATION AND SIZE OF ALL ROOF PENETRATIONS AND CURBS REQUIRED FOR MECHANICAL EQUIPMENT.

PROVIDE WALKWAY FROM ROOF ACCESS TO ALL MOTORIZED EQUIPMENT AND SIDES OF EQUIPMENT REQUIRING ACCESS. PROVIDE PRICE PER FOOT. FIELD VERIFY.

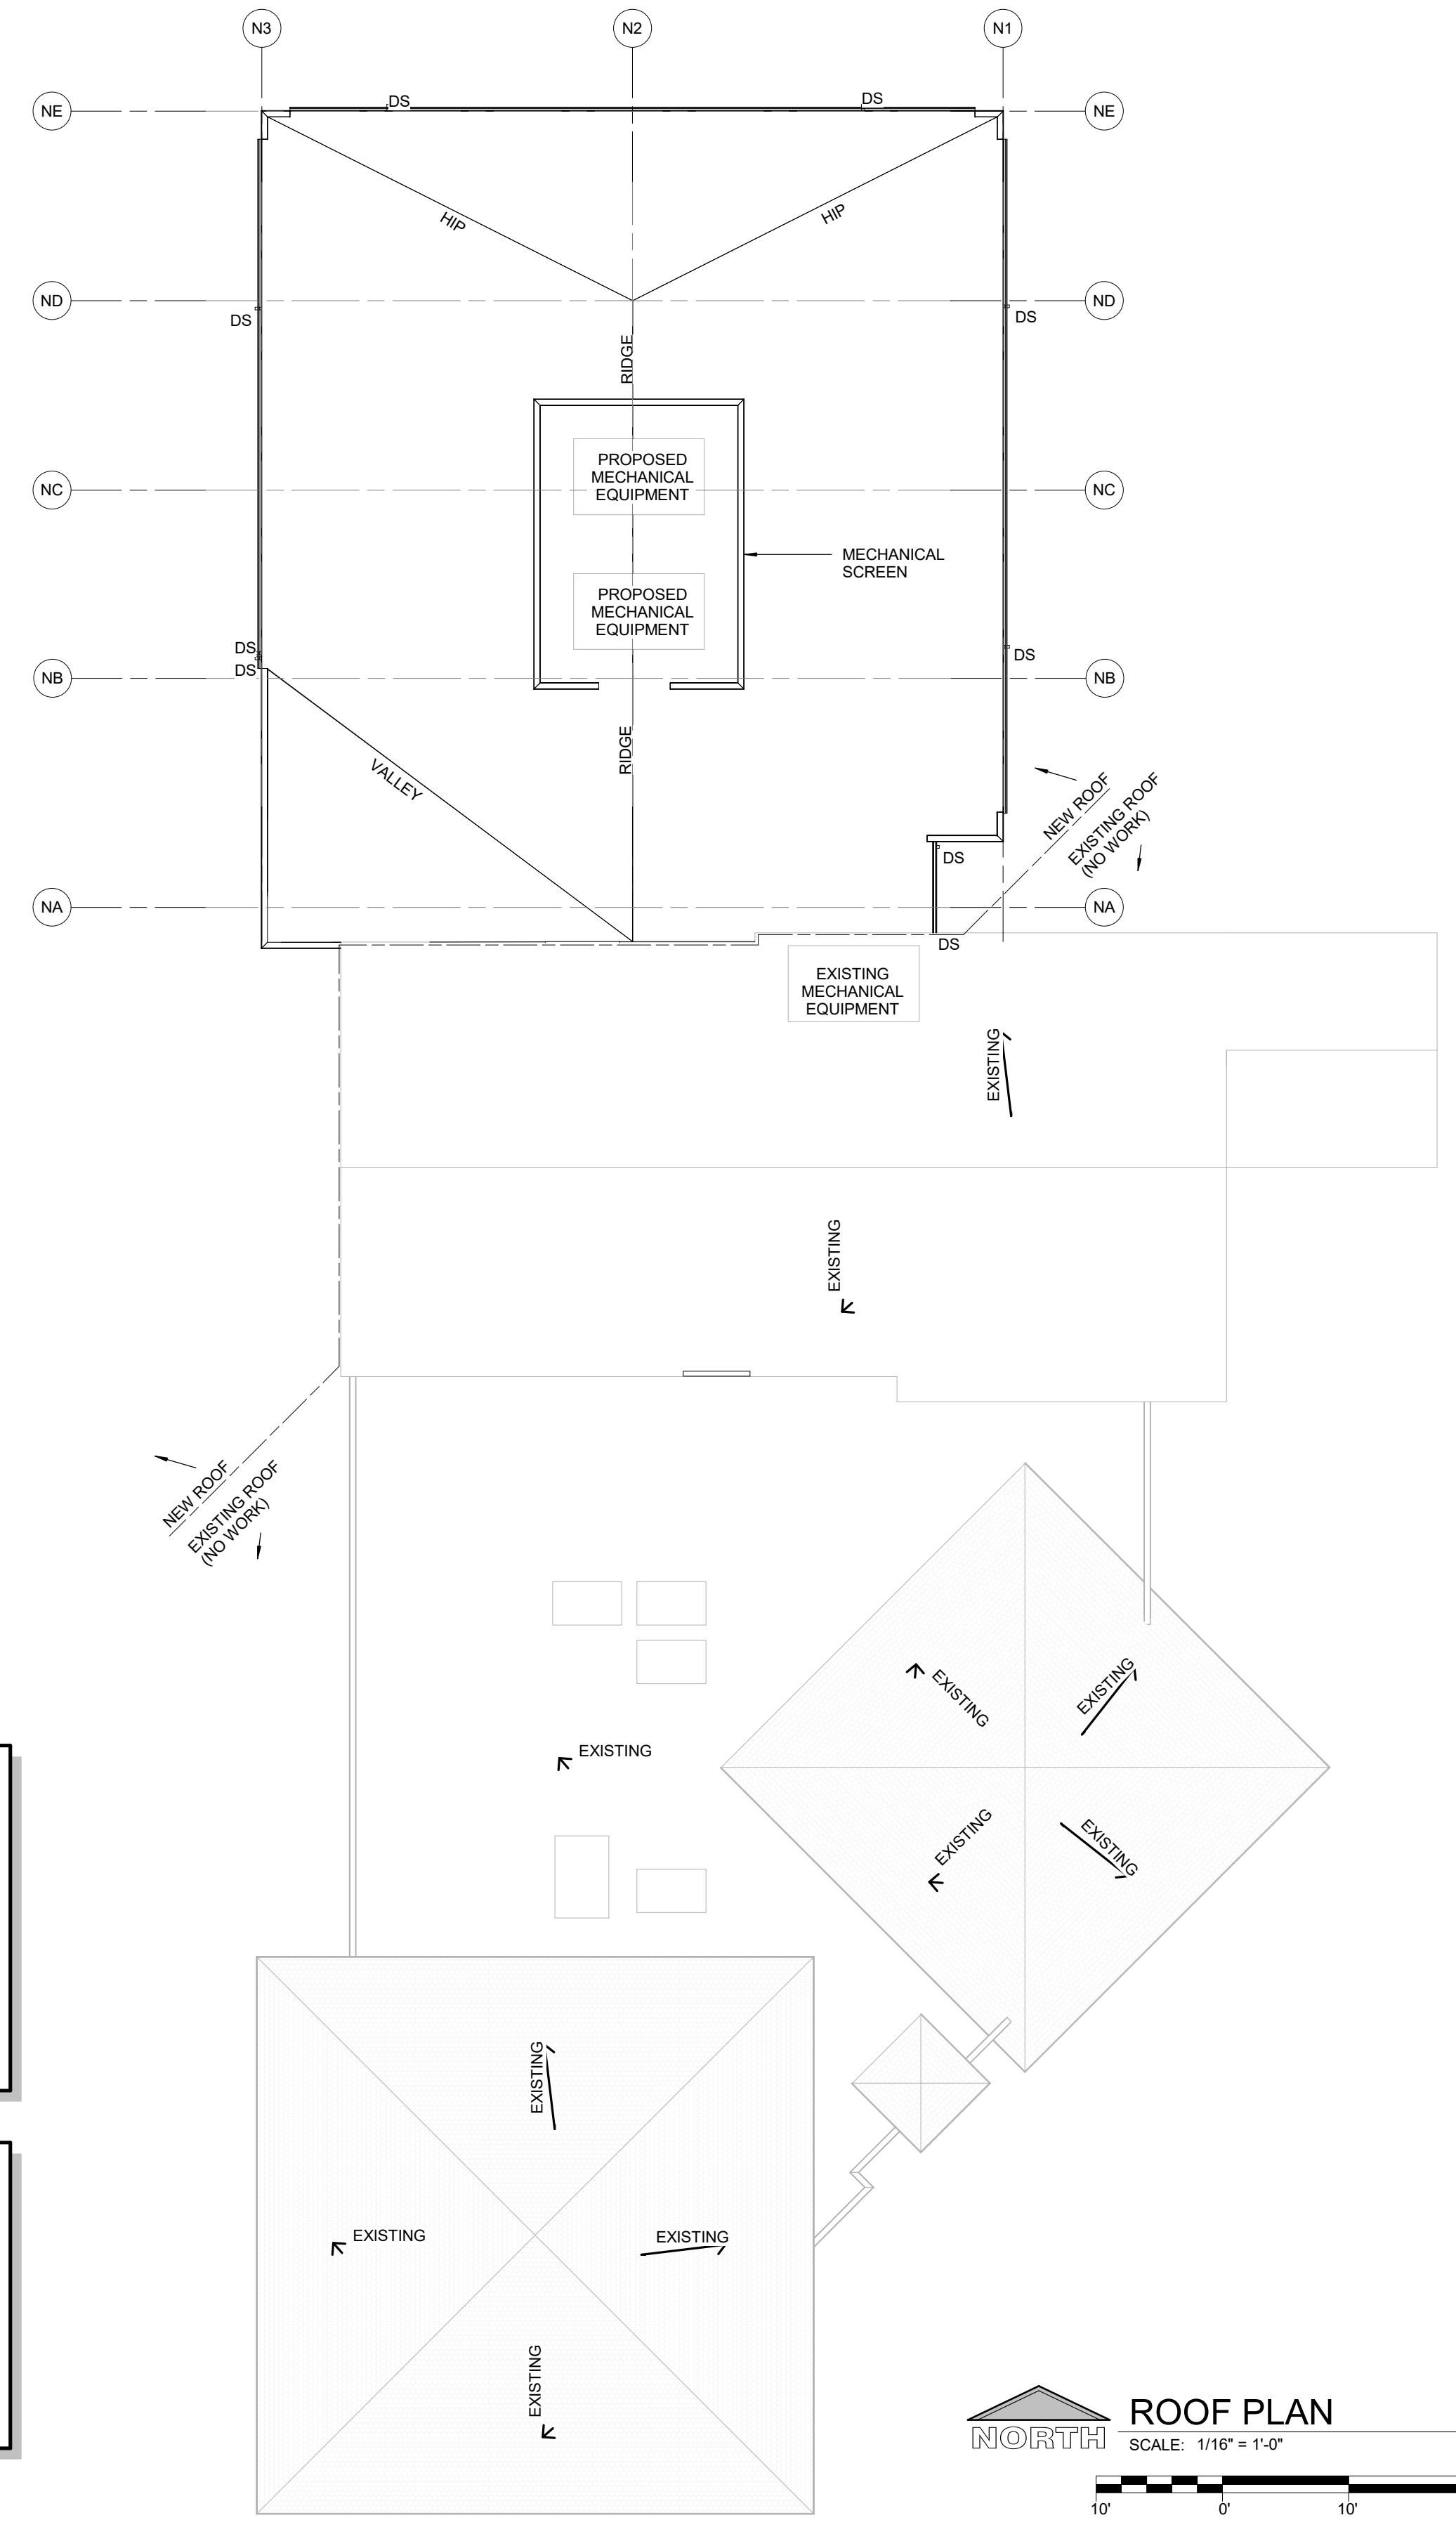

OVERALL ROOF PLAN