

Waukesha City Hall Waukesha, WI



1241 John Q Hammons Dr., Ste. 503 Madison, WI 53717 608.829.3701 bwbr.com

raSmith 16745 W. Bluemound Road Brookfield, WI 53005-9938 (262) 781-1000 rasmith.com

This document may be an electronic file or may be printed from an electronic file provided to the user. It is the sole responsibility of the user to ensure that the content and quality is consistent with the content and quality of the original documents on file at BWBR.


Name _____ Date _____ Lic./Reg. No. _____

Issued For _____

Item _____ Date _____

NOT FOR CONSTRUCTION FOR REFERENCE ONLY

This Sheet may be a Reduced Copy. The bar above is 1" long on a Full Size Sheet. Drawing Scales apply to Full Size Sheets.

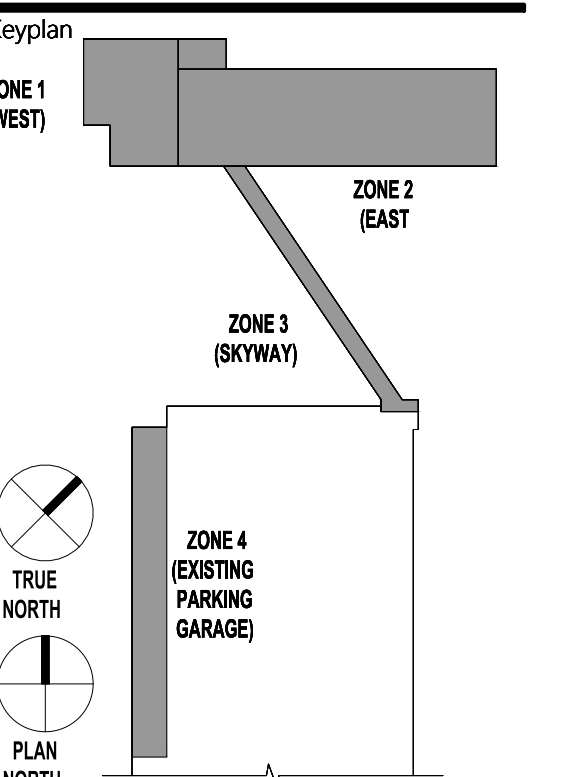



raSmith Project No. 3170507 Project Manager TOM MORTENSEN

Sheet Title CIVIL DEMOLITION PLAN


Sheet No. _____

200.CD

Copyright BWBR

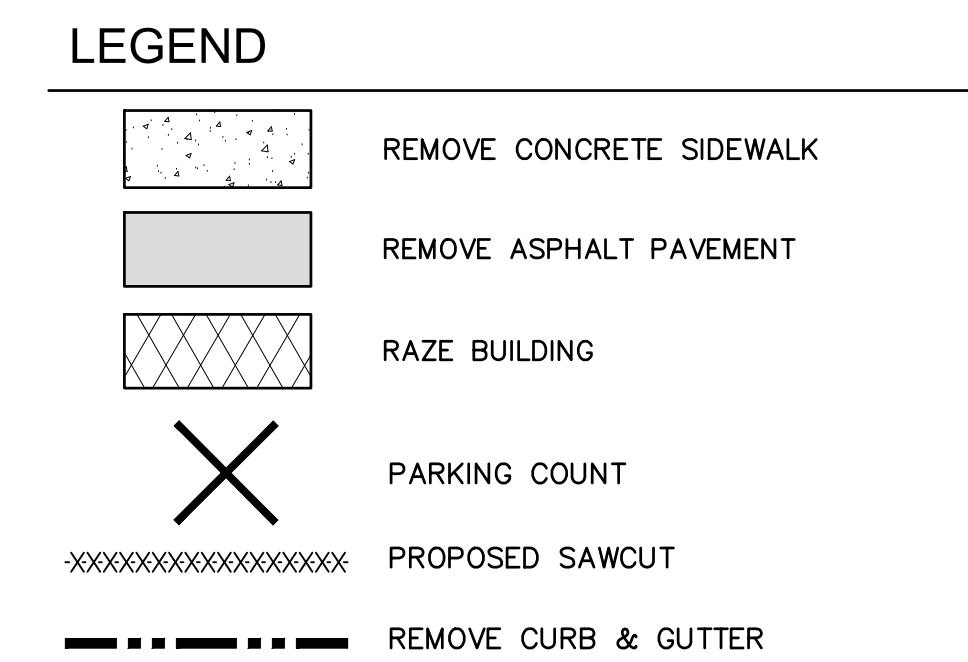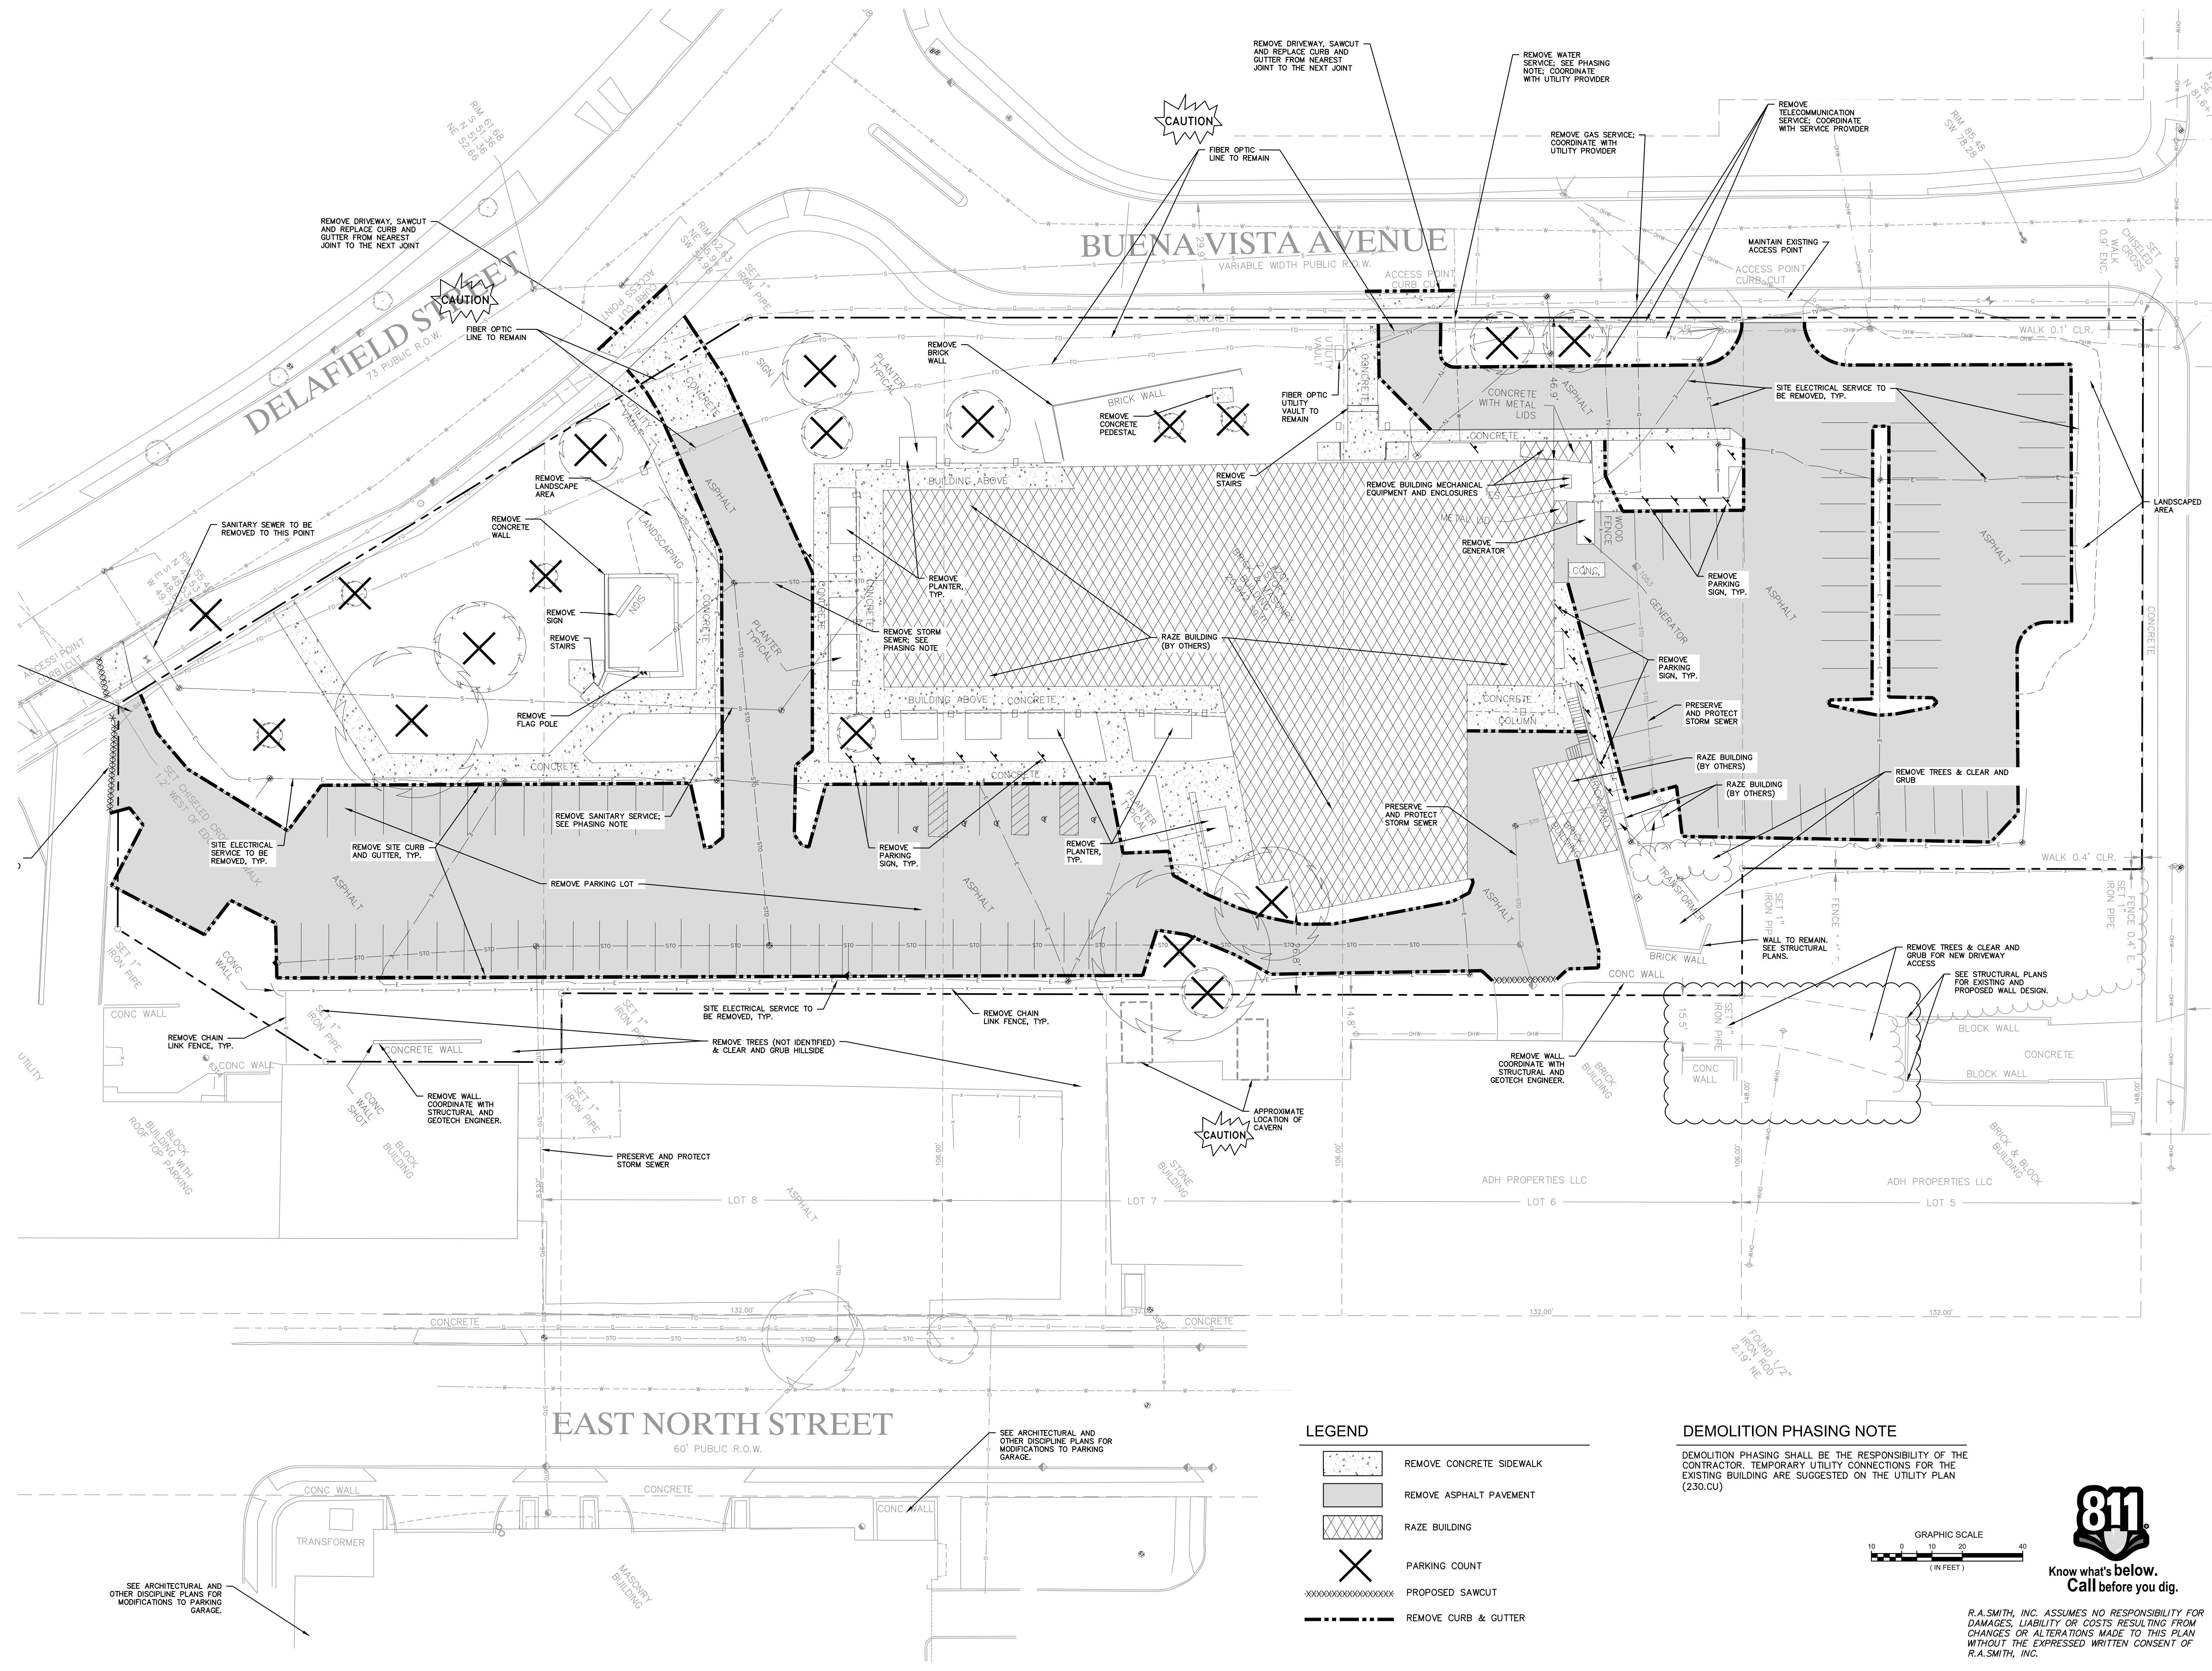

DEMOLITION PHASING NOTE DEMOLITION PHASING SHALL BE THE RESPONSIBILITY OF THE CONTRACTOR. TEMPORARY UTILITY CONNECTIONS FOR THE EXISTING BUILDING ARE SUGGESTED ON THE UTILITY PLAN (230.CU)

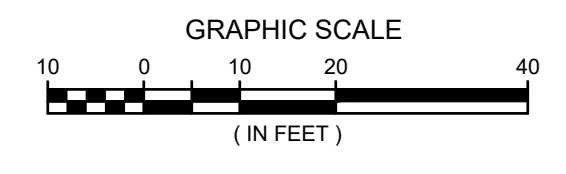

Know what's below. Call before you dig.

R.A. SMITH, INC. ASSUMES NO RESPONSIBILITY FOR DAMAGES, LIABILITY OR COSTS RESULTING FROM CHANGES OR ALTERATIONS MADE TO THIS PLAN WITHOUT THE EXPRESSED WRITTEN CONSENT OF R.A. SMITH, INC.

Vertical text on the left margin: F:\3170507\Drawings\Sheets\3170507-CP01.dwg, Demo Plan, 2/14/2019 11:53:48 AM, nms

1 2 3 4 5 6 7

A B C D E F G H