



SEAL:
THIS DOCUMENT IS **NOT FOR CONSTRUCTION**
UNLESS THE ARCHITECT OR ENGINEER'S
SIGNATURE AND SEAL APPEAR BELOW.

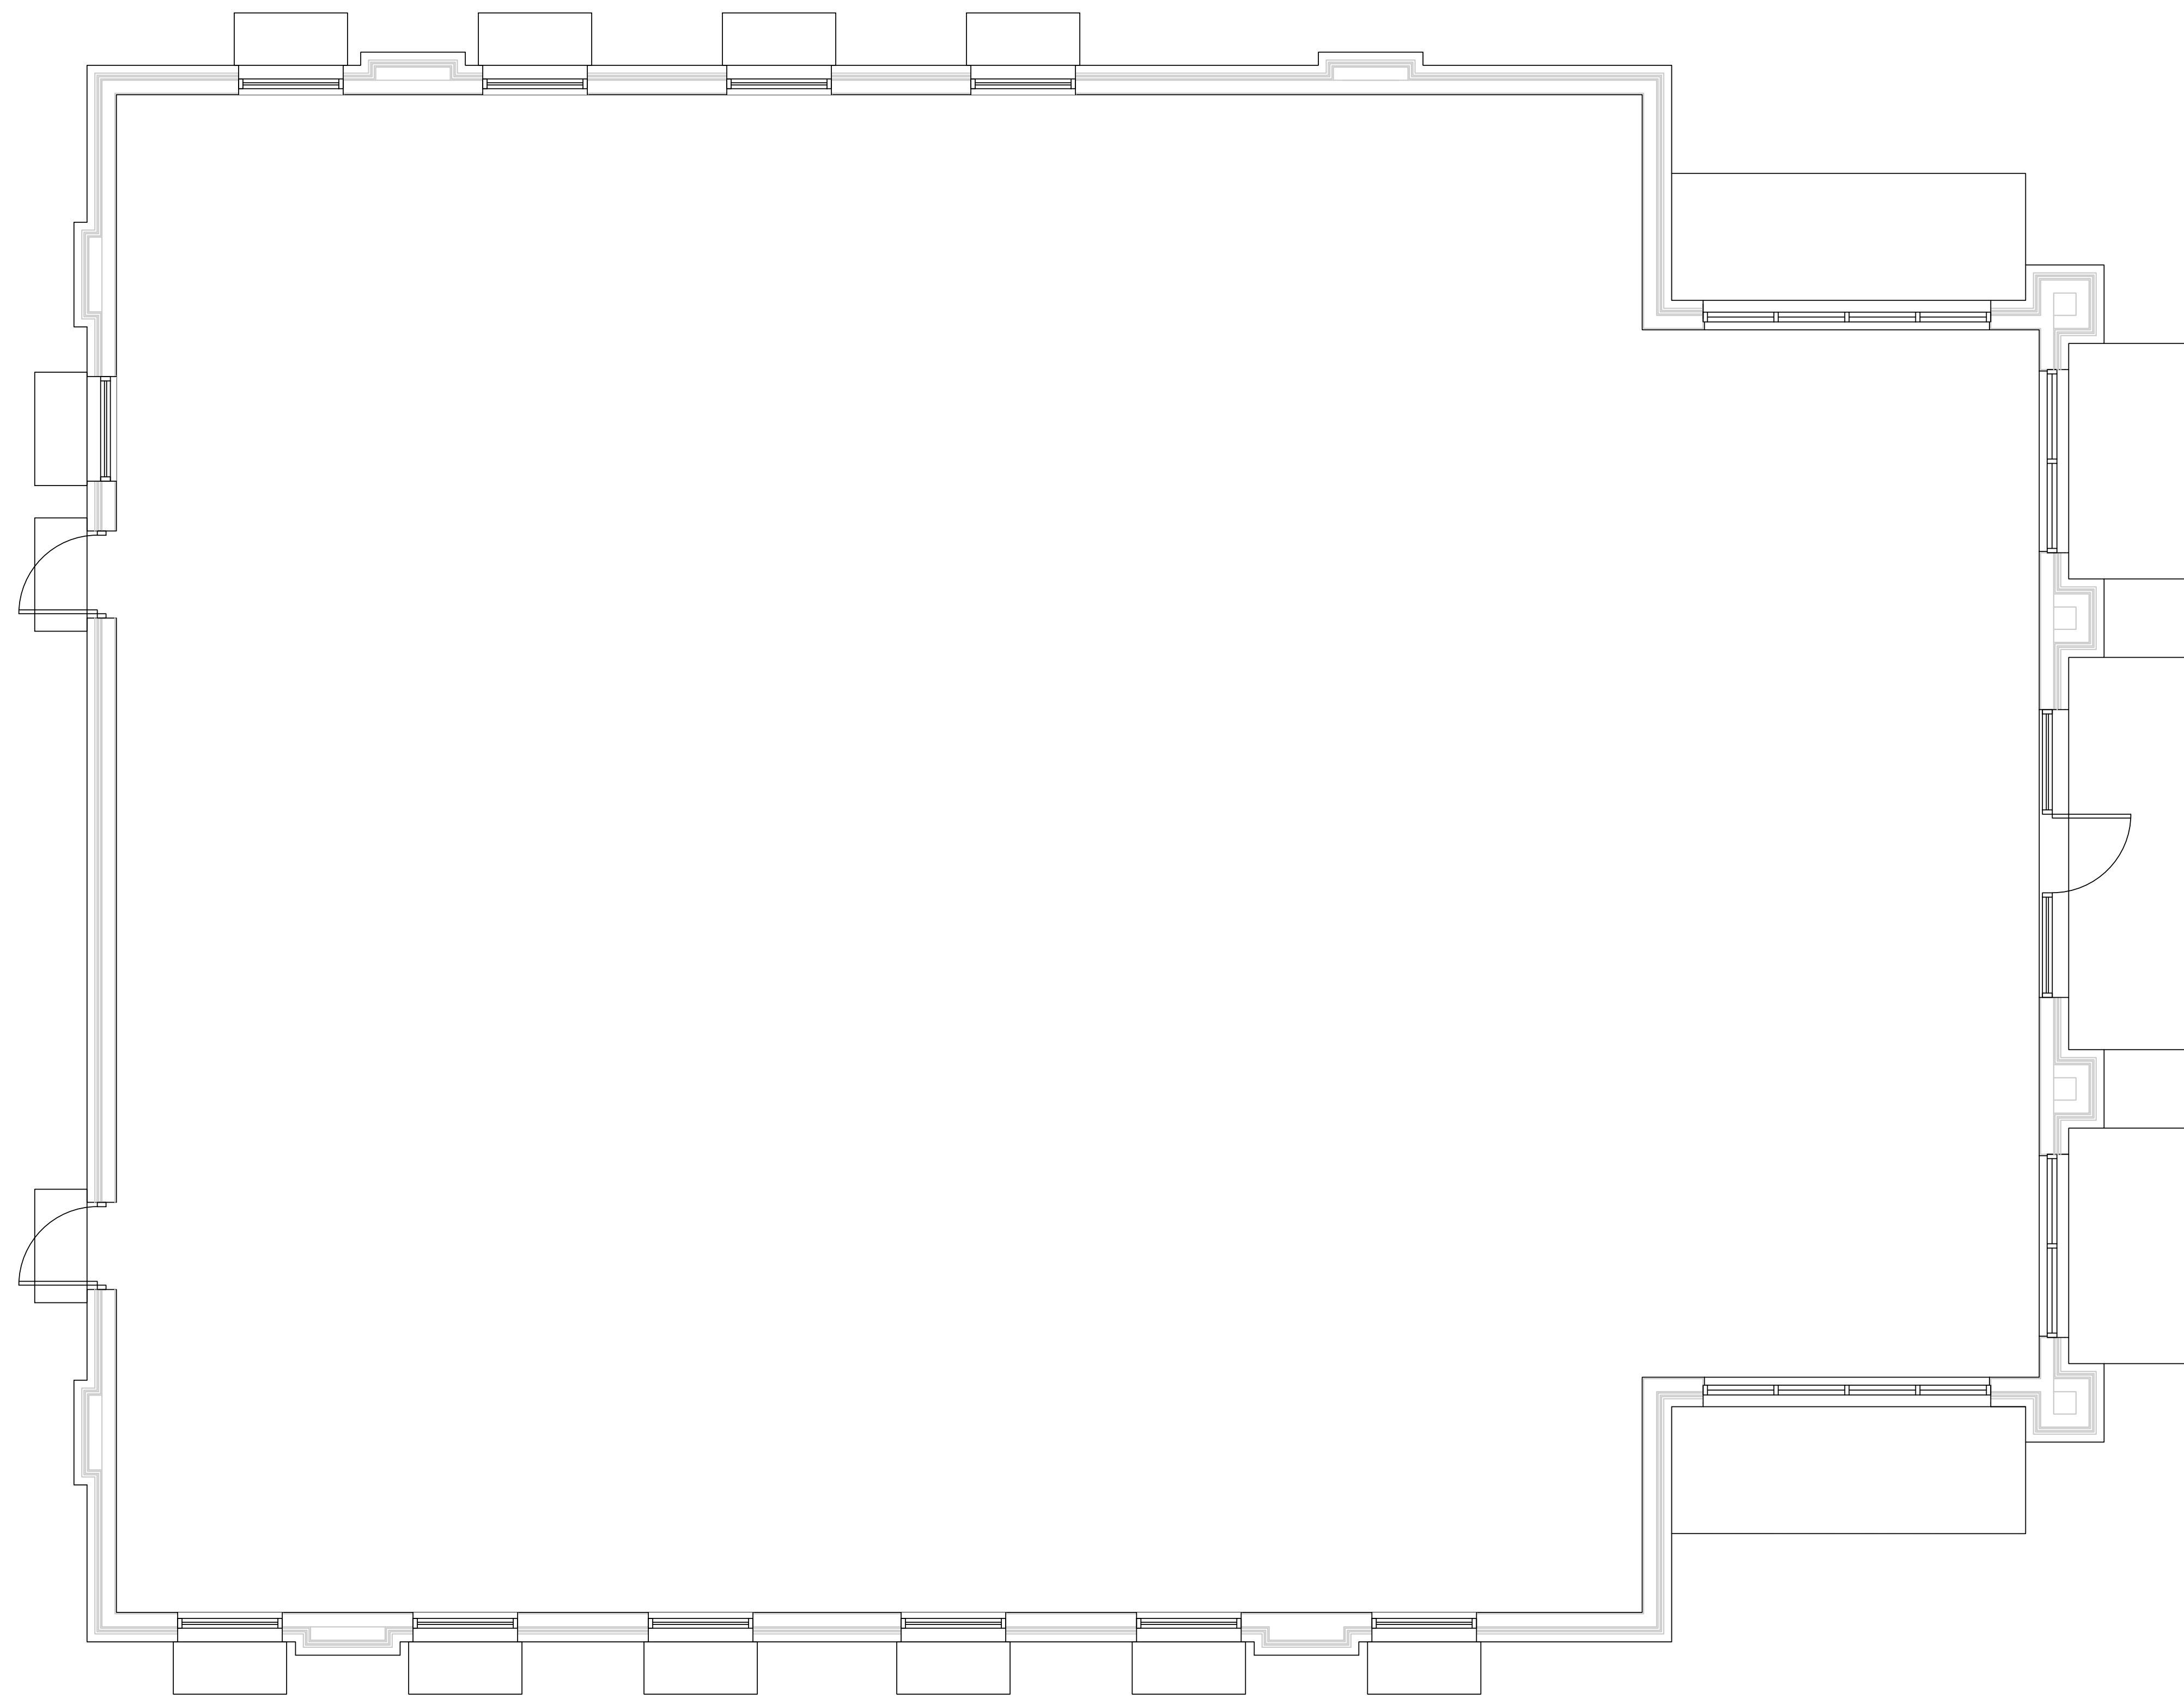

1 SCHEMATIC BUILDING FOOTPRINT
SCALE: 1/4" = 1'-0"

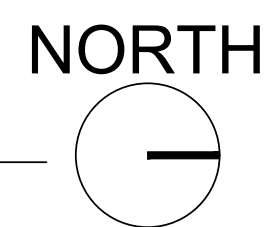

APPROX. GROSS SQ. FT. = 4,280
APPROX NET SQ. F.T. = 3,993

NO	DATE	REMARKS
	04.25.18	STATE PERMIT REVIEW
	03.02.18	OWNER REVIEW

REVISIONS

DENTAL
OFFICE

SUNSET DR. & TENNY AVE.
WAUKESHA, WI 53189


PROJECT NO: 2017.0582
DATE: 06.21.2018

PLAN
PRELIMINARY PLAN


CHECKED: DRAWN:

EXTERIOR FINISH MATERIALS

BRICK1	INTERSTATE BRICK - MOUNTAIN RED - MODULAR BRICK
BRICK2	INTERSTATE BRICK - MOUNTAIN RED - MODULAR BRICK - SOLDIER COURSE
STONE1	BUECHEL STONE - LEDGESTONE - FOND DU LAC
EIFS1	DRYVIT EIFS - BENJAMIN MOORE - DUNE WHITE 968
SILL1	BUECHEL 4" CUT STONE SILL - FOND DU LAC
COPING1	FIRESTONE METAL COPING - COLOR: DARK BRONZE
AWNING	DARK BRONZE STANDING SEAM METAL AWNING & DARK BRONZE ALUMINUM FRAME
CANOPY	METAL CANOPY WITH TIEBACKS - COLOR: DARK BRONZE
ALUM1	KAWNEER STOREFRONT - COLOR: DARK BRONZE
LIGHT P	EXTERIOR WALL SCONCE- HINKLEY ART DECO H1649- BLACK SATIN - SEE ELECTRICAL DWGS.
LIGHT Y1	EXTERIOR WALL EMERGENCY LIGHT - SEE ELECTRICAL DWGS.

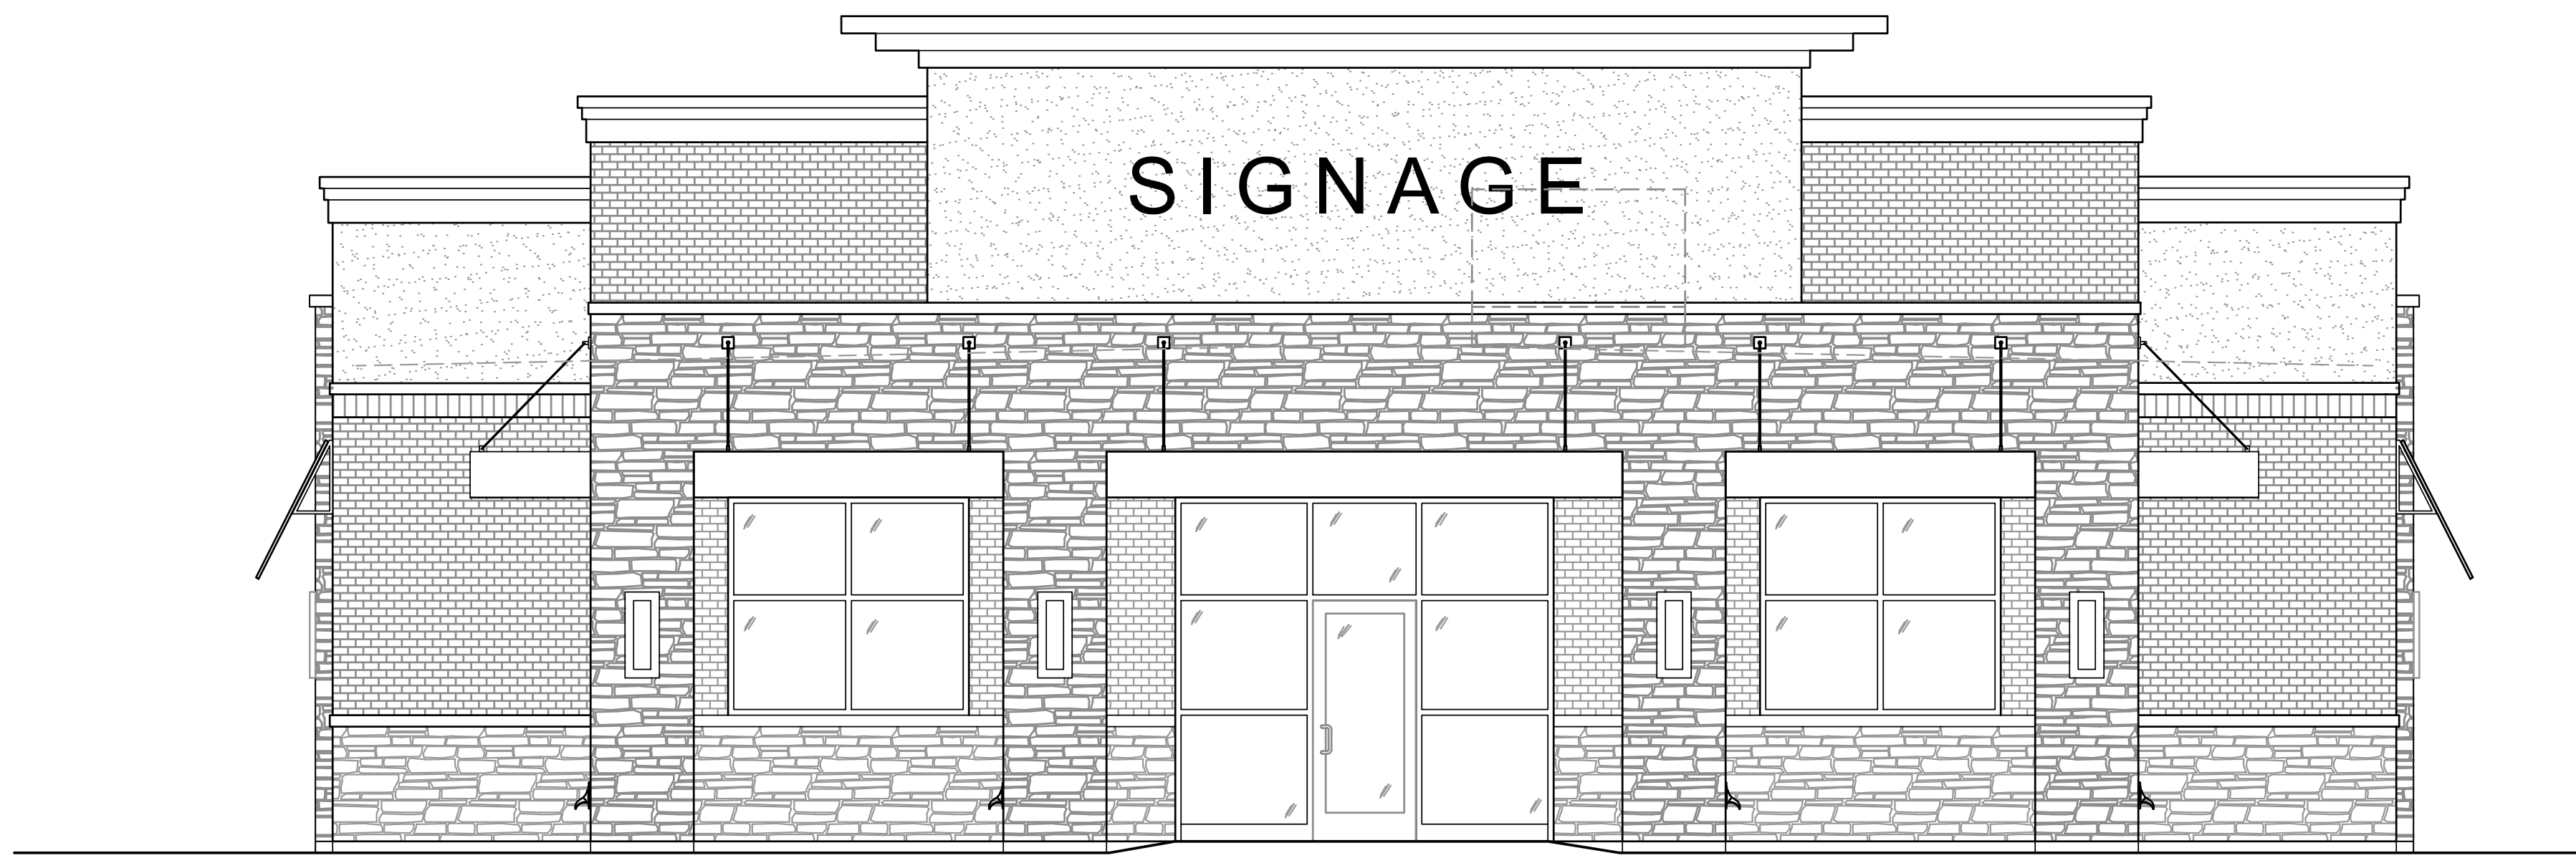

1 PRELIMINARY FRONT ELEVATION
SCALE: 1/4" = 1'-0"

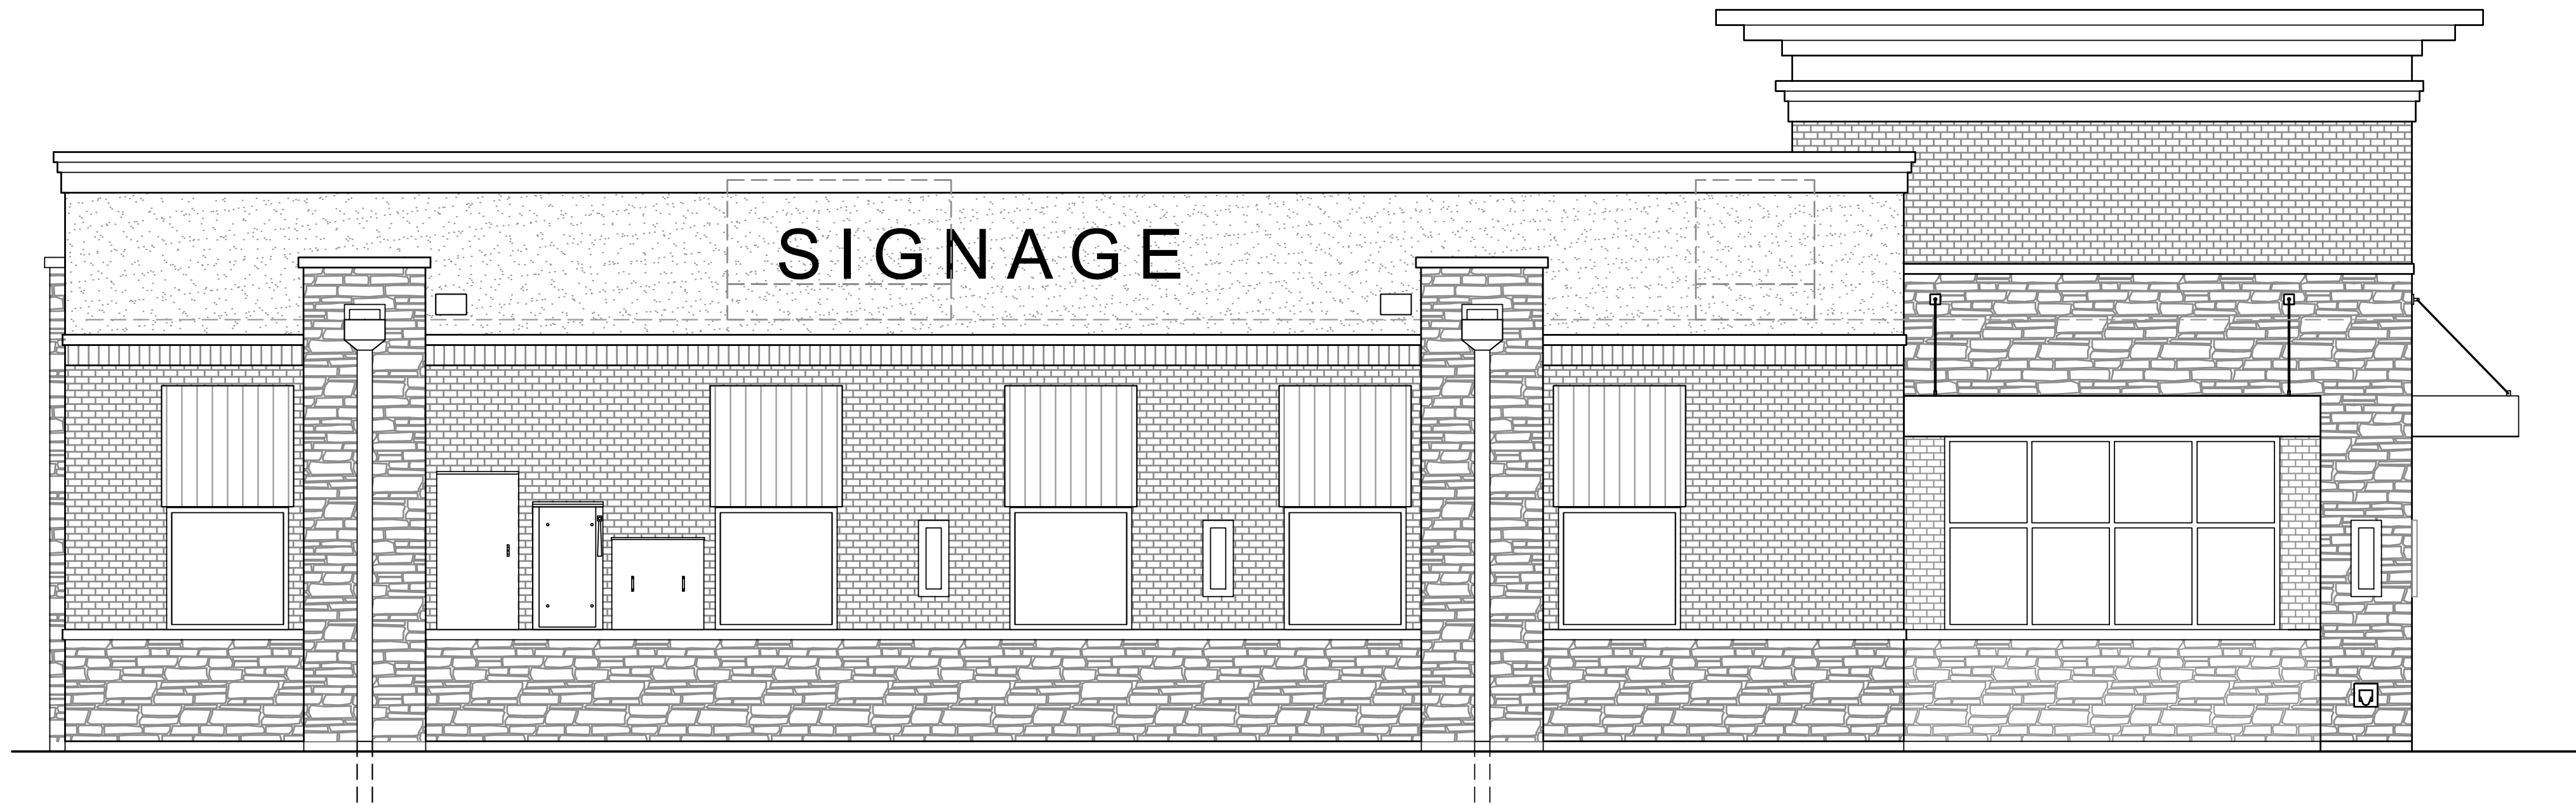

2 PRELIMINARY SIDE ELEVATION
SCALE: 1/4" = 1'-0"

04.25.18	STATE PERMIT REVIEW
03.02.18	OWNER REVIEW
NO	DATE
	REMARKS

REVISIONS

DENTAL OFFICE

SUNSET DR. & TENNY AVE.
WAUKESHA, WI 53189

PROJECT NO: 2017.0582
DATE: 06.22.2018


ELEV1
PRELIMINARY ELEVATIONS

CHECKED: DRAWN:

COPYRIGHT © 2018 INTERPLAN LLC. RESERVES COPYRIGHT & OTHER RIGHTS RESTRICTING THESE DOCUMENTS TO THE ORIGINAL USE OR PURPOSE FOR WHICH THEY WERE PREPARED. REPRODUCTIONS, CHANGES OR ASSIGNMENTS ARE PROHIBITED.

EXTERIOR FINISH MATERIALS

BRICK1	INTERSTATE BRICK - MOUNTAIN RED - MODULAR BRICK
BRICK2	INTERSTATE BRICK - MOUNTAIN RED - MODULAR BRICK - SOLDIER COURSE
STONE1	BUECHEL STONE - LEDGESTONE - FOND DU LAC
EIFS1	DRYVIT EIFS - BENJAMIN MOORE - DUNE WHITE 968
SILL1	BUECHEL 4" CUT STONE SILL - FOND DU LAC
COPING1	FIRESTONE METAL COPING - COLOR: DARK BRONZE
AWNING	DARK BRONZE STANDING SEAM METAL AWNING & DARK BRONZE ALUMINUM FRAME
CANOPY	METAL CANOPY WITH TIEBACKS - COLOR: DARK BRONZE
ALUM1	KAWNEER STOREFRONT - COLOR: DARK BRONZE
LIGHT P	EXTERIOR WALL SCONCE - HINKLEY ART DECO H1649- BLACK SATIN - SEE ELECTRICAL DWGS.
LIGHT Y1	EXTERIOR WALL EMERGENCY LIGHT - SEE ELECTRICAL DWGS.

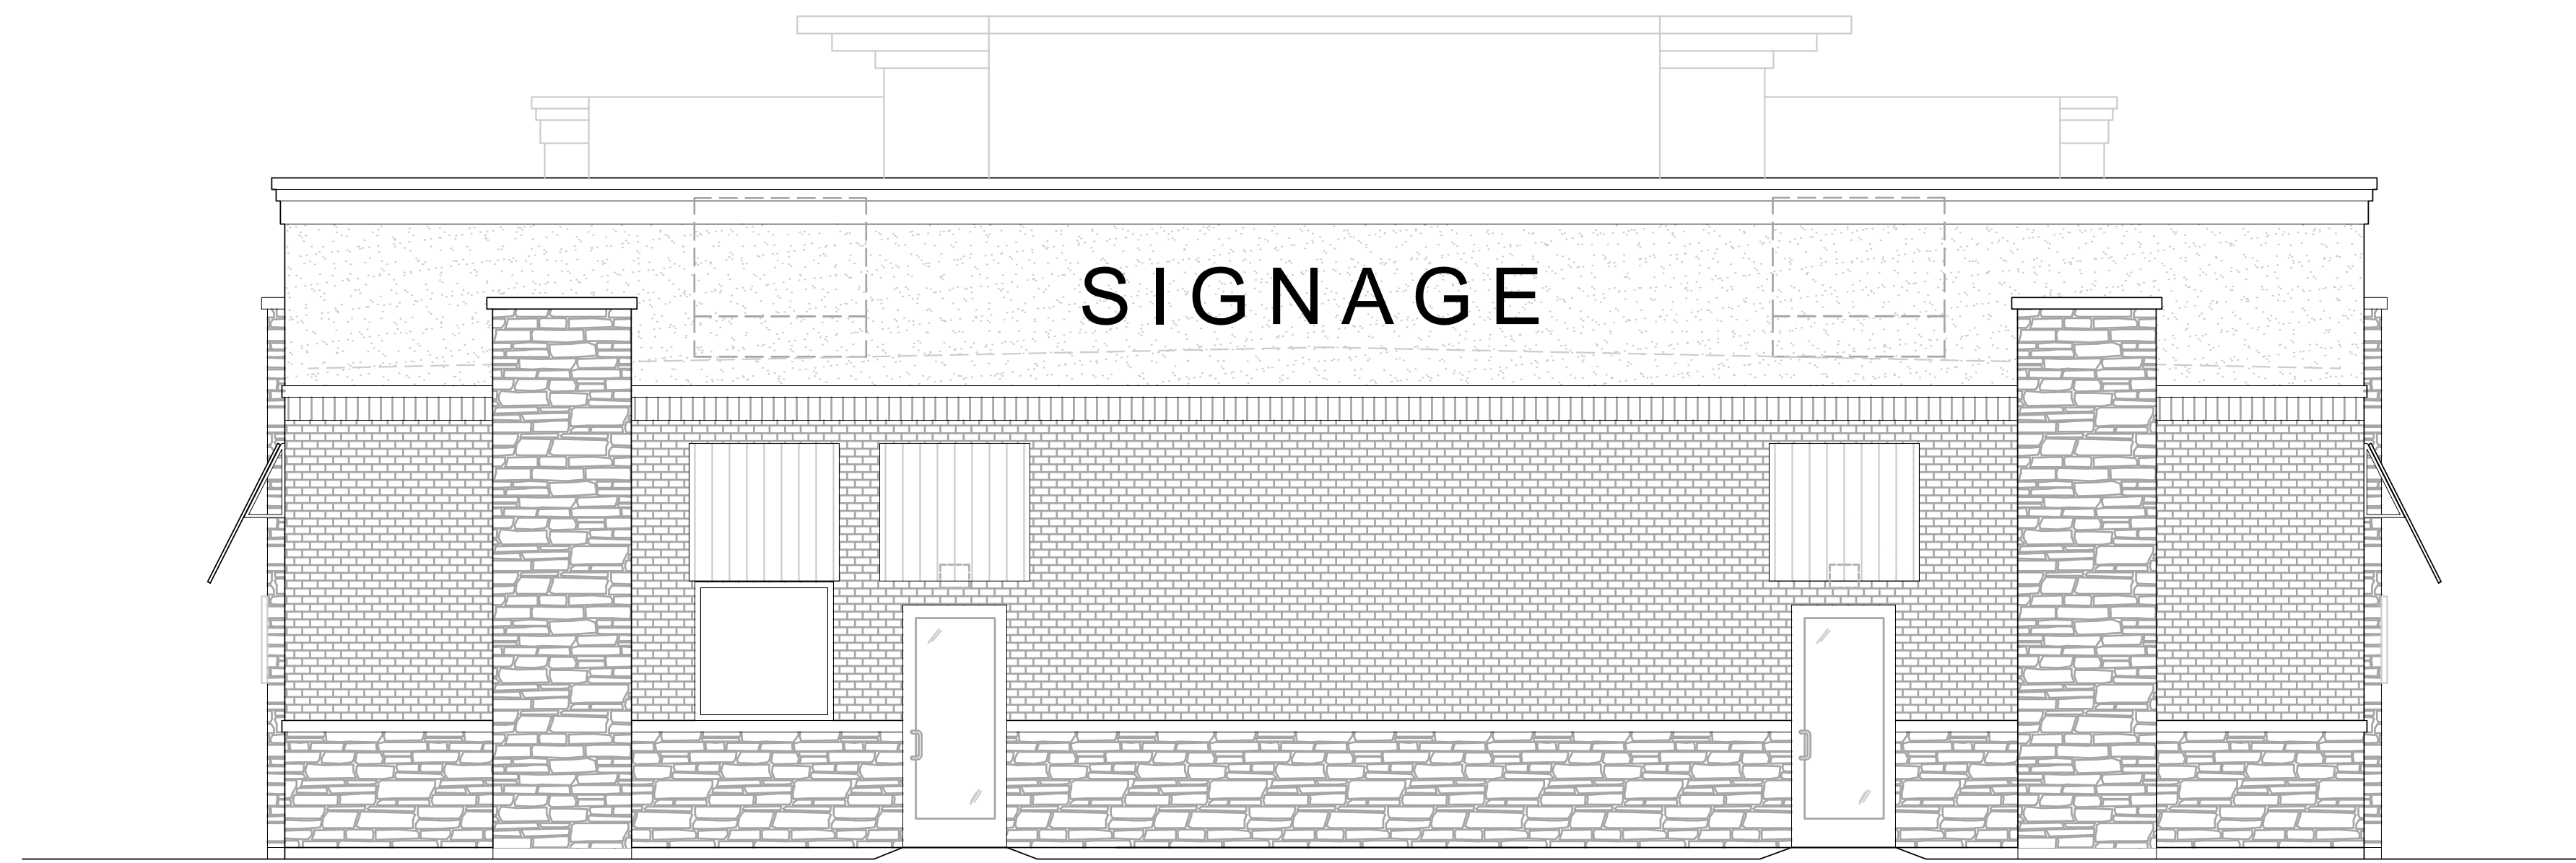

3 PRELIMINARY REAR ELEVATION
SCALE: 1/4" = 1'-0"



4 PRELIMINARY SIDE ELEVATION
SCALE: 1/4" = 1'-0"

04.25.18 STATE PERMIT REVIEW
03.02.18 OWNER REVIEW
NO DATE REMARKS

REVISIONS

**DENTAL
OFFICE**

SUNSET DR. & TENNY AVE.
WAUKESHA, WI 53189

PROJECT NO: 2017.0582
DATE: 06.21.2018

ELEV2
PRELIMINARY ELEVATIONS

CHECKED: DRAWN: