


ASPHALT SHINGLES




TM-SH-1

BOARD & BATTEN

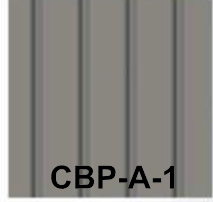


CBP-A-1

LAP PANEL

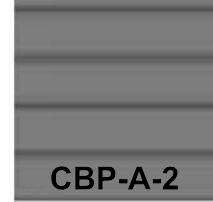

CBP-A-2

FLAT PANEL

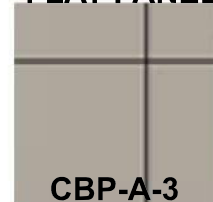


CBP-A-3

BRICK VENEER




MS-B-3

TRIM

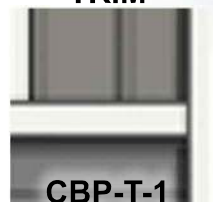

CBP-T-1

DOOR COLOR

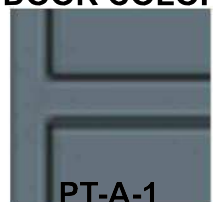


PT-A-1



Front Elevation

SCALE: 1/16"=1'-0"


F

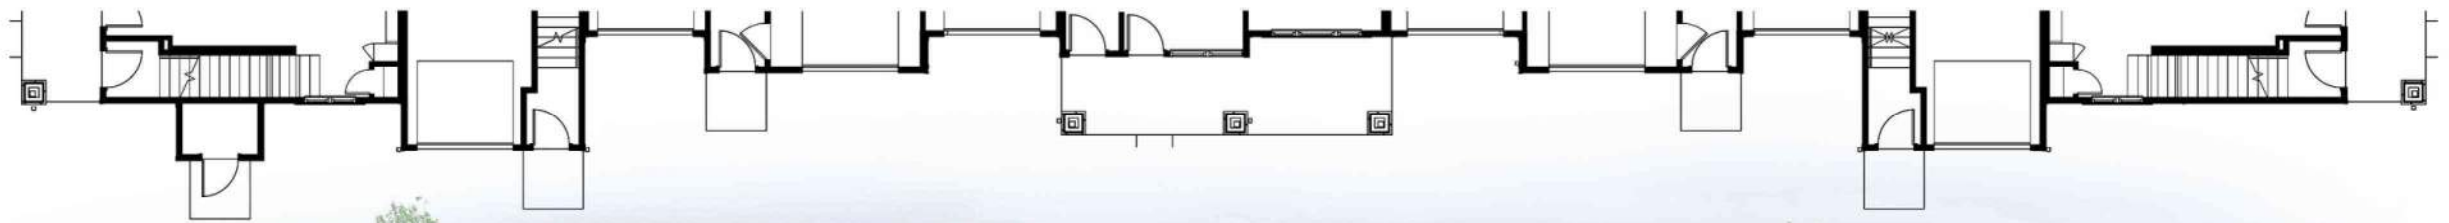

Rear Elevation

SCALE: 1/16"=1'-0"

R

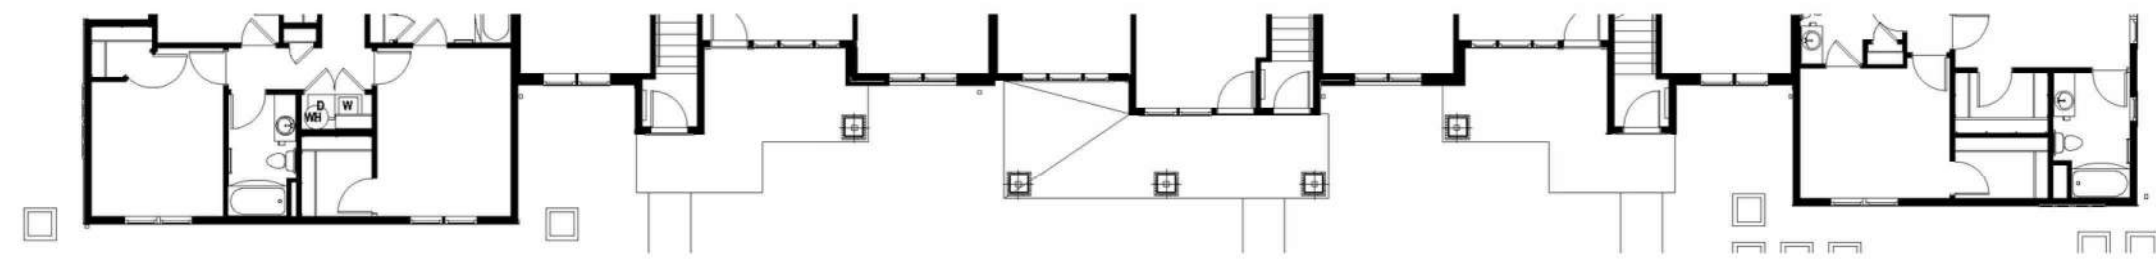

20 UNIT BUILDING


YOU ARE HERE

ASPHALT SHINGLES




TM-SH-1

BOARD & BATTEN

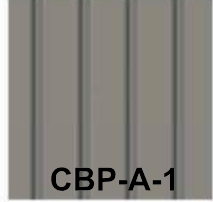


CBP-A-1

LAP PANEL

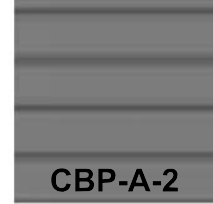

CBP-A-2

FLAT PANEL

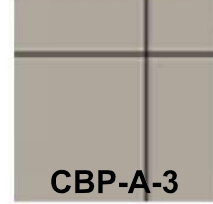


CBP-A-3

BRICK VENEER




MS-B-3

TRIM

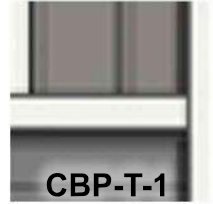

CBP-T-1

DOOR COLOR

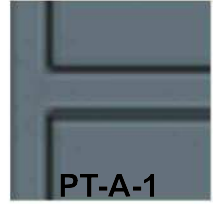


PT-A-1




Right Elevation


SCALE: 1/16"=1'-0" 000-1

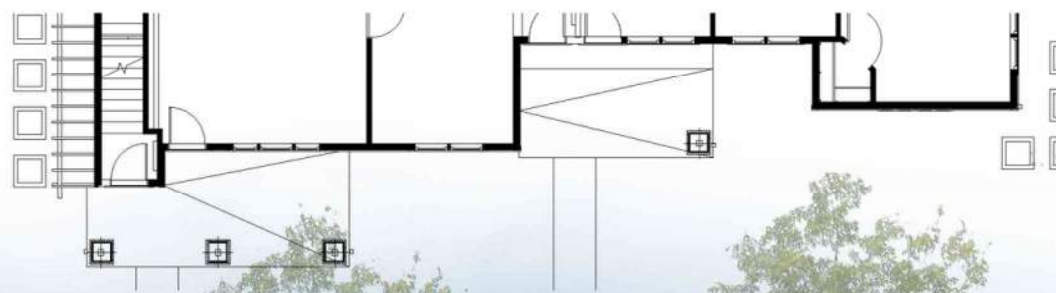

Left Elevation


SCALE: 1/16"=1'-0" 000-1

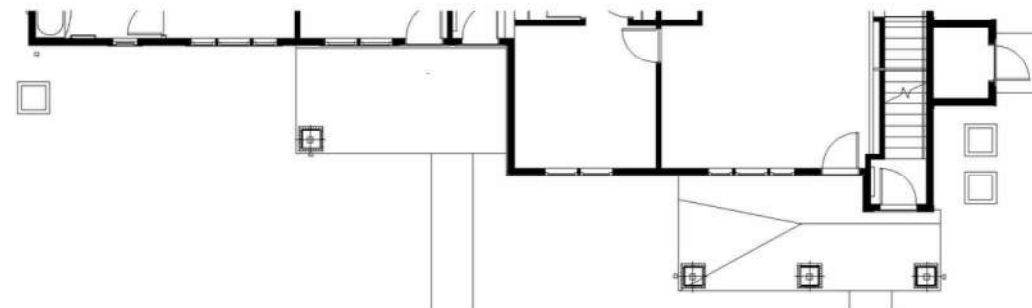

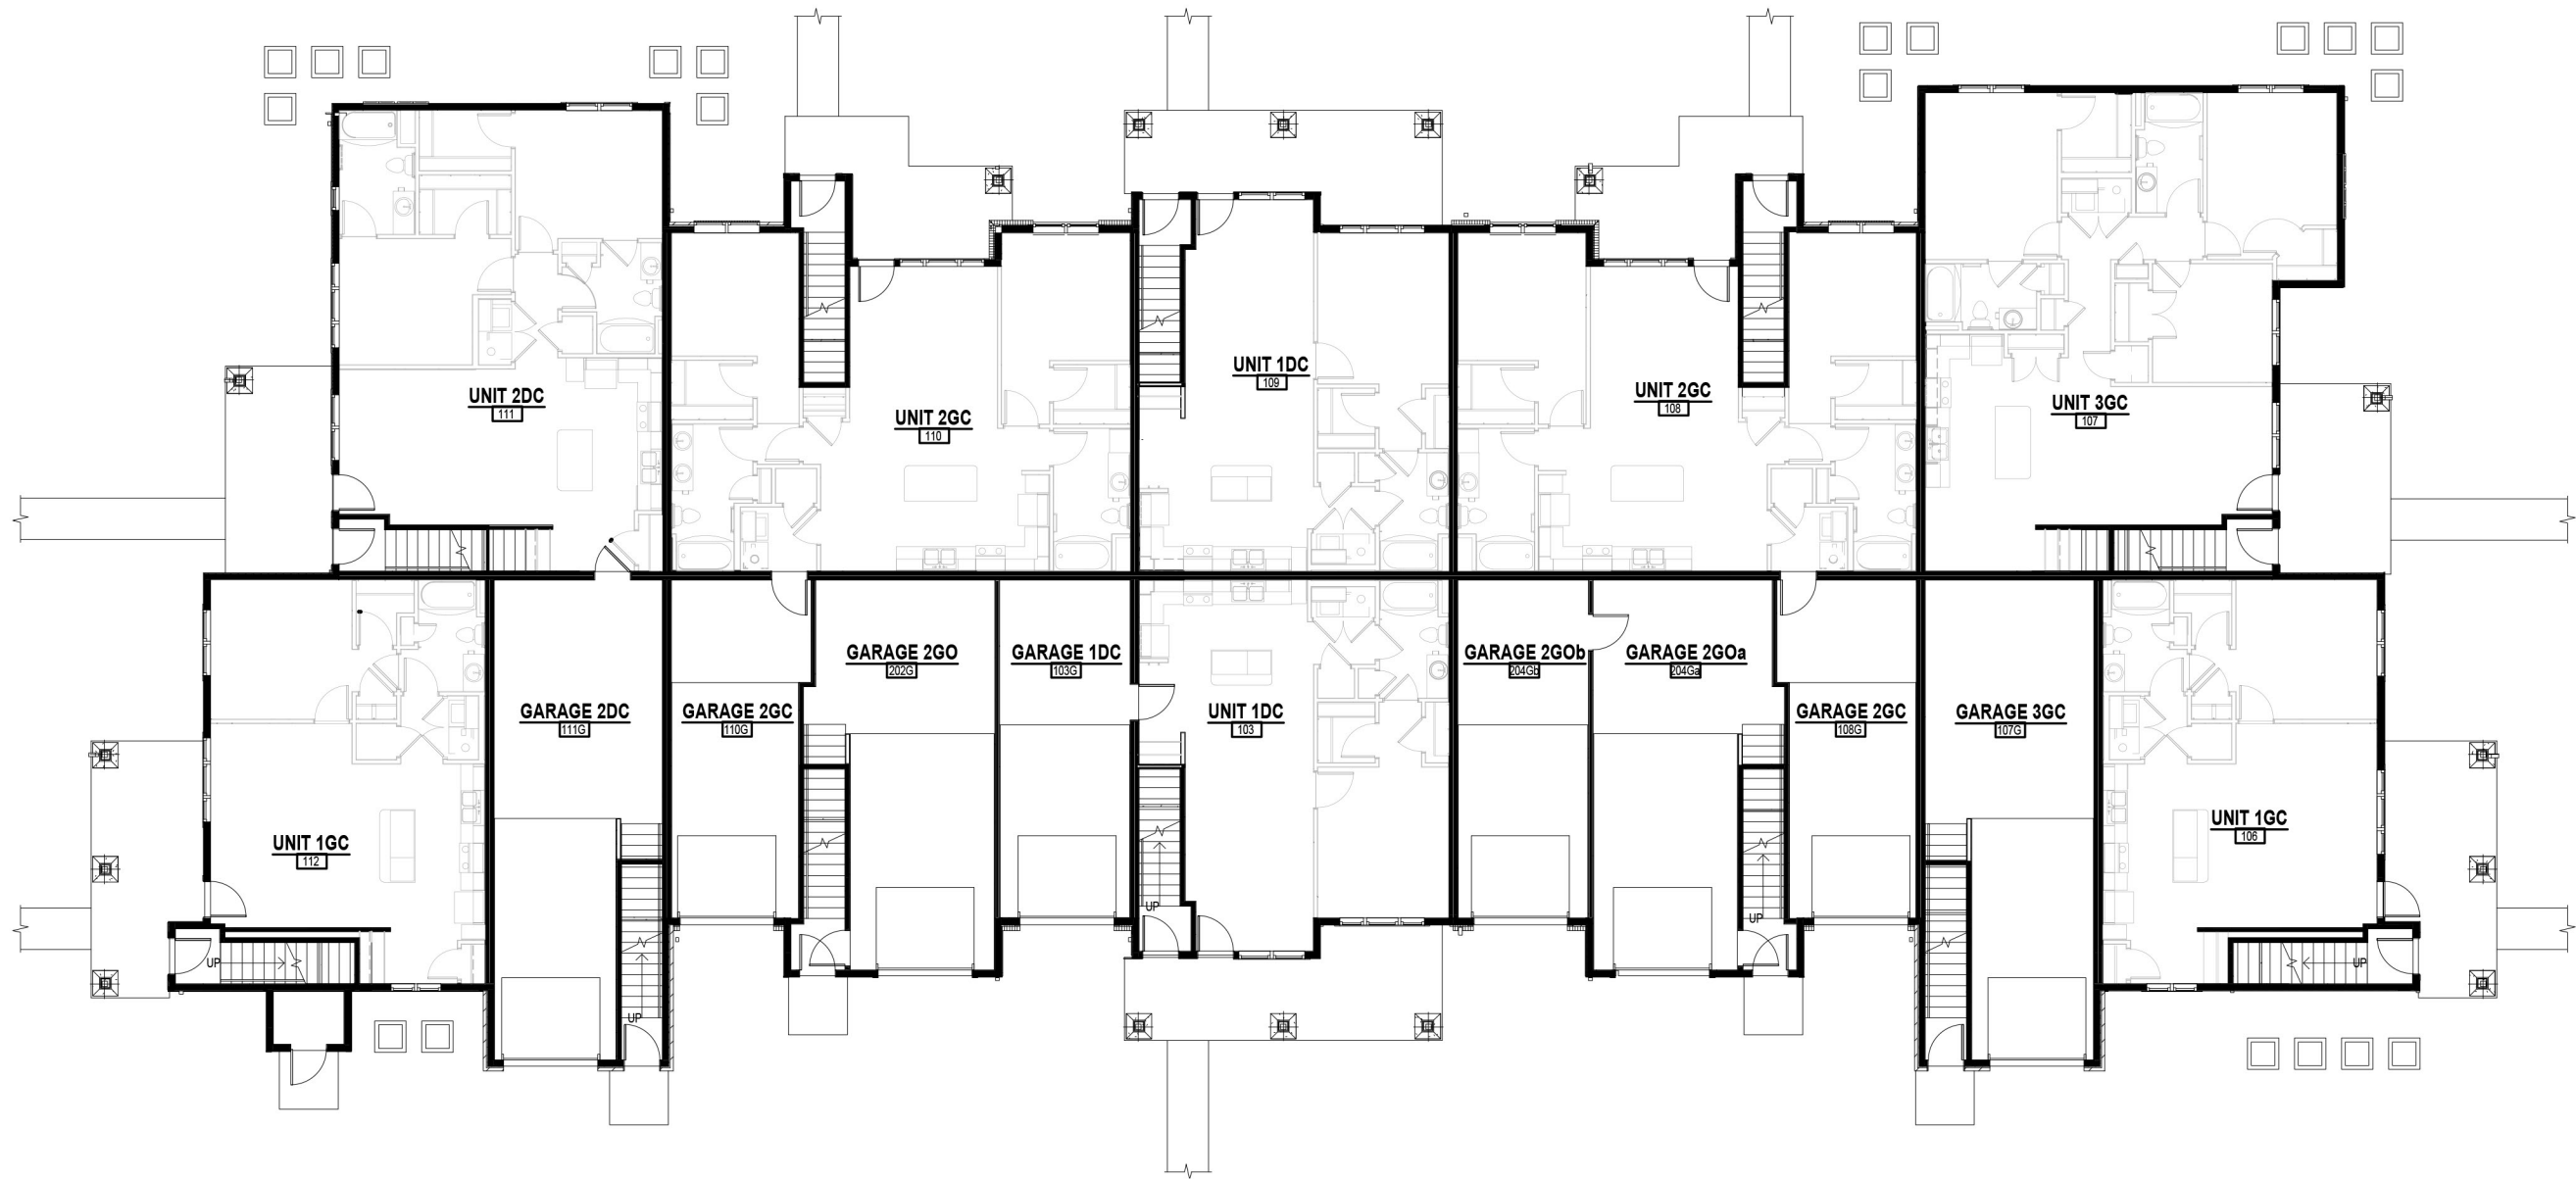

B20E- FIRST FLOOR

SCALE: 1/16" = 1'

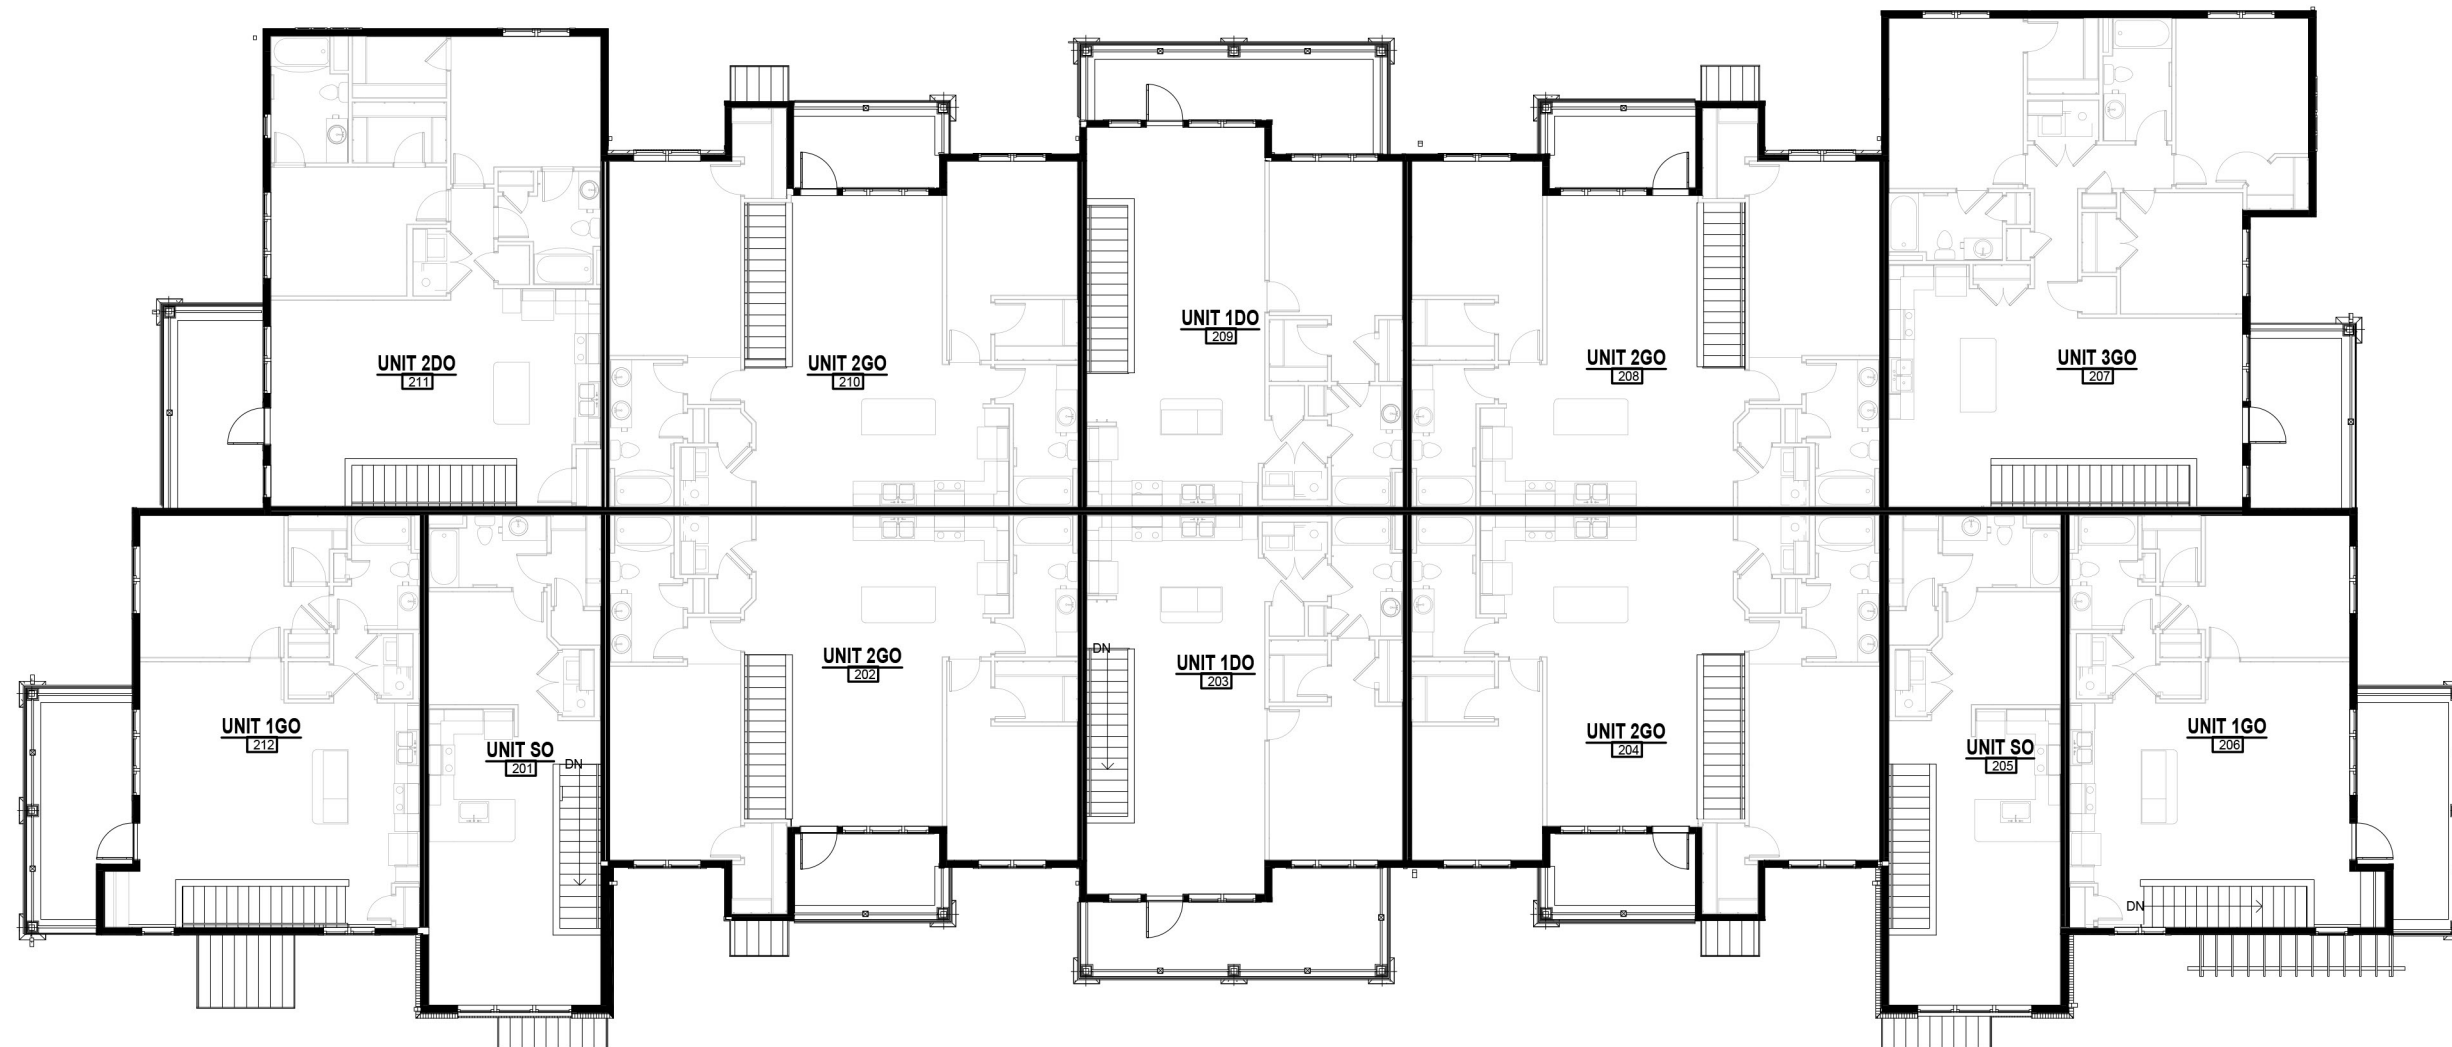

B20E - SECOND FLOOR

SCALE 1/16" = 1'