

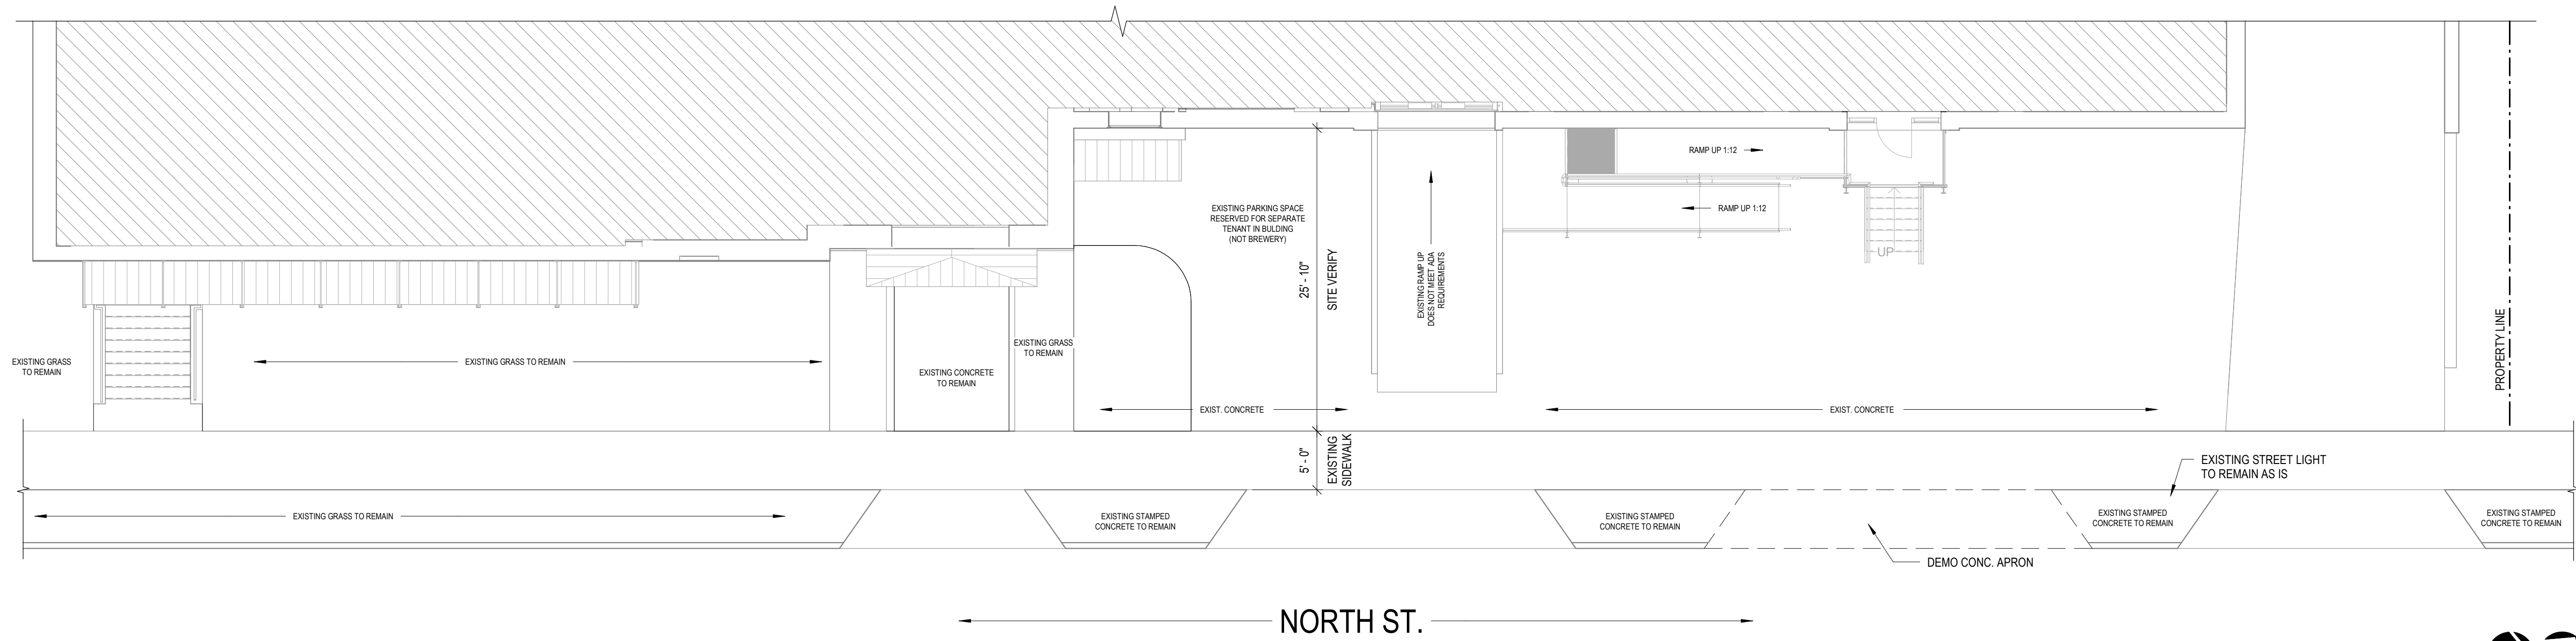



**Exterior Awnings & ADA Ramp**  
212 E. North Street  
Waukesha, WI

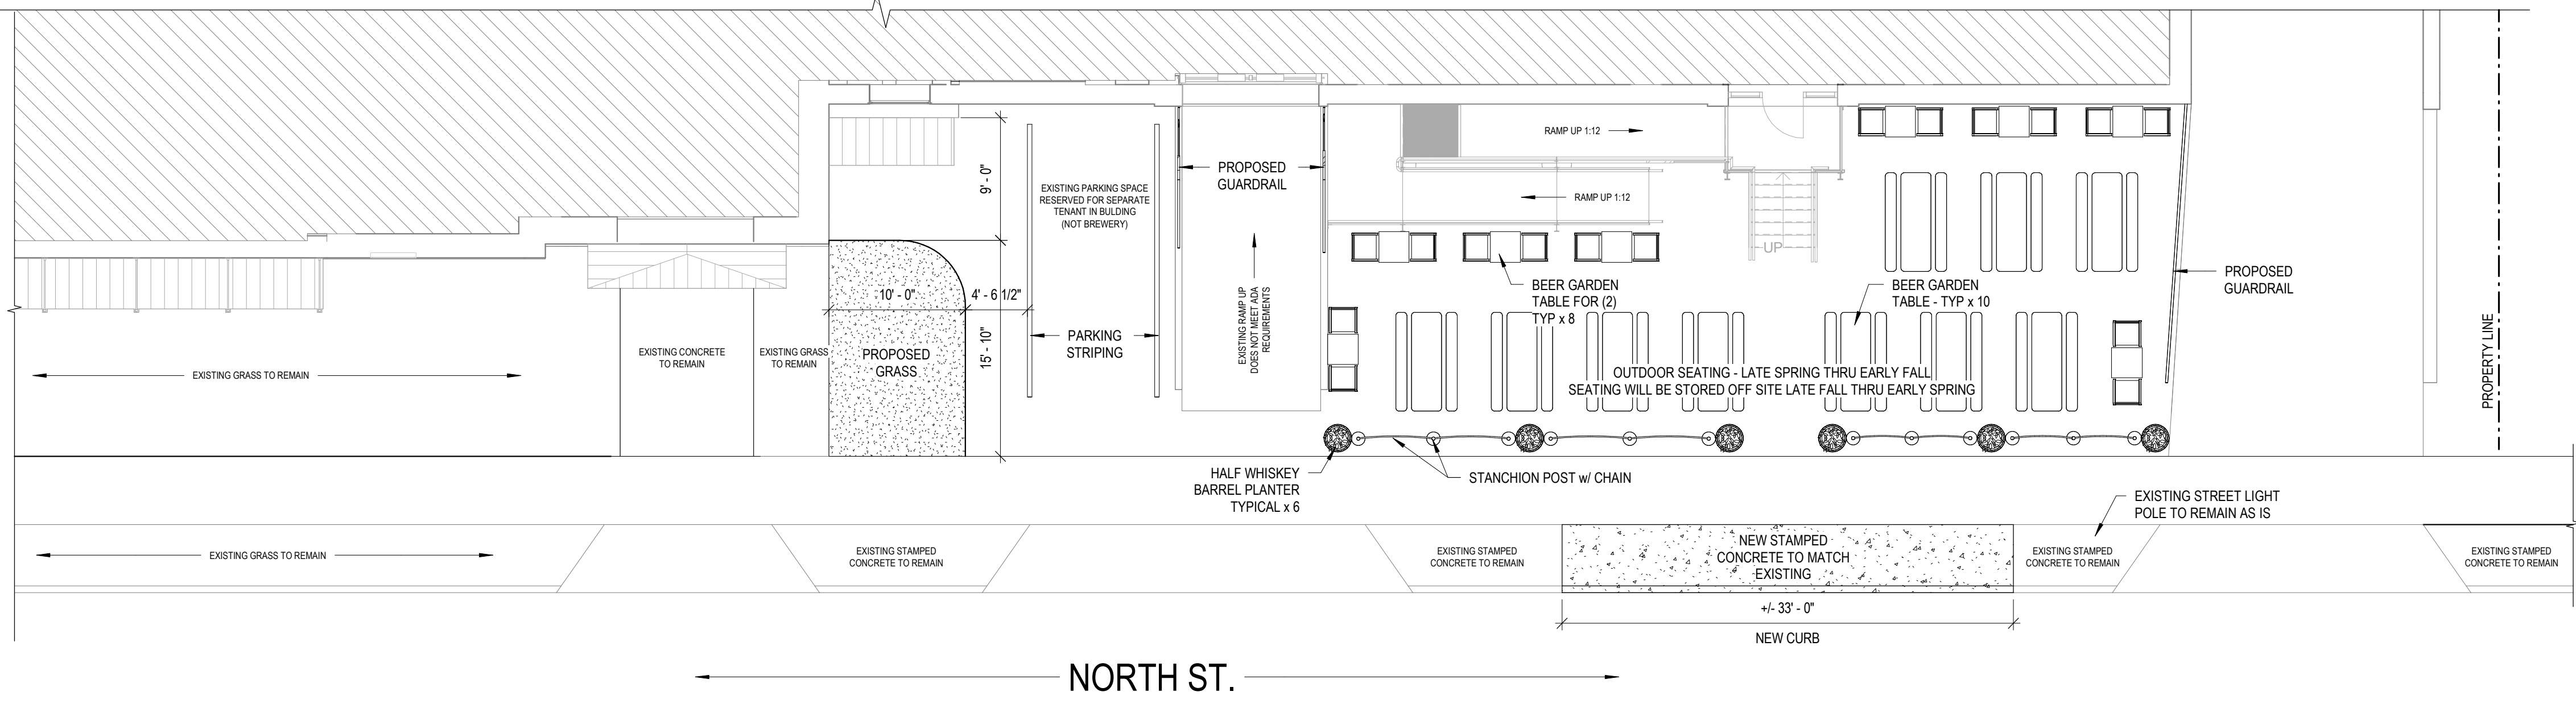

1 EXISTING LOCAL SITE PLAN @ NORTH ST.  
1/8" = 1'-0"

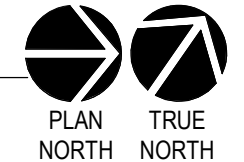

2 PROPOSED LOCAL SITE PLAN @ NORTH ST.  
1/8" = 1'-0"

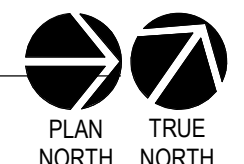

HALF WHISKEY BARREL PLANTER



BEER GARDEN TABLE (LARGE)



BEER GARDEN TABLE (SMALL)



**REVISIONS**

No.	DATE	DESCRIPTION

No.	DATE	DESCRIPTION

**Plan Commission**

SHEET TITLE: LOCAL SITE PLAN  
JOB NUMBER: 22181  
ISSUED DATE: 06.01.2023  
DRAWN BY: JJR  
SHEET NUMBER: