



4 NORTH ELEVATION  
1" = 10'-0"



3 WEST ELEVATION  
1" = 10'-0"

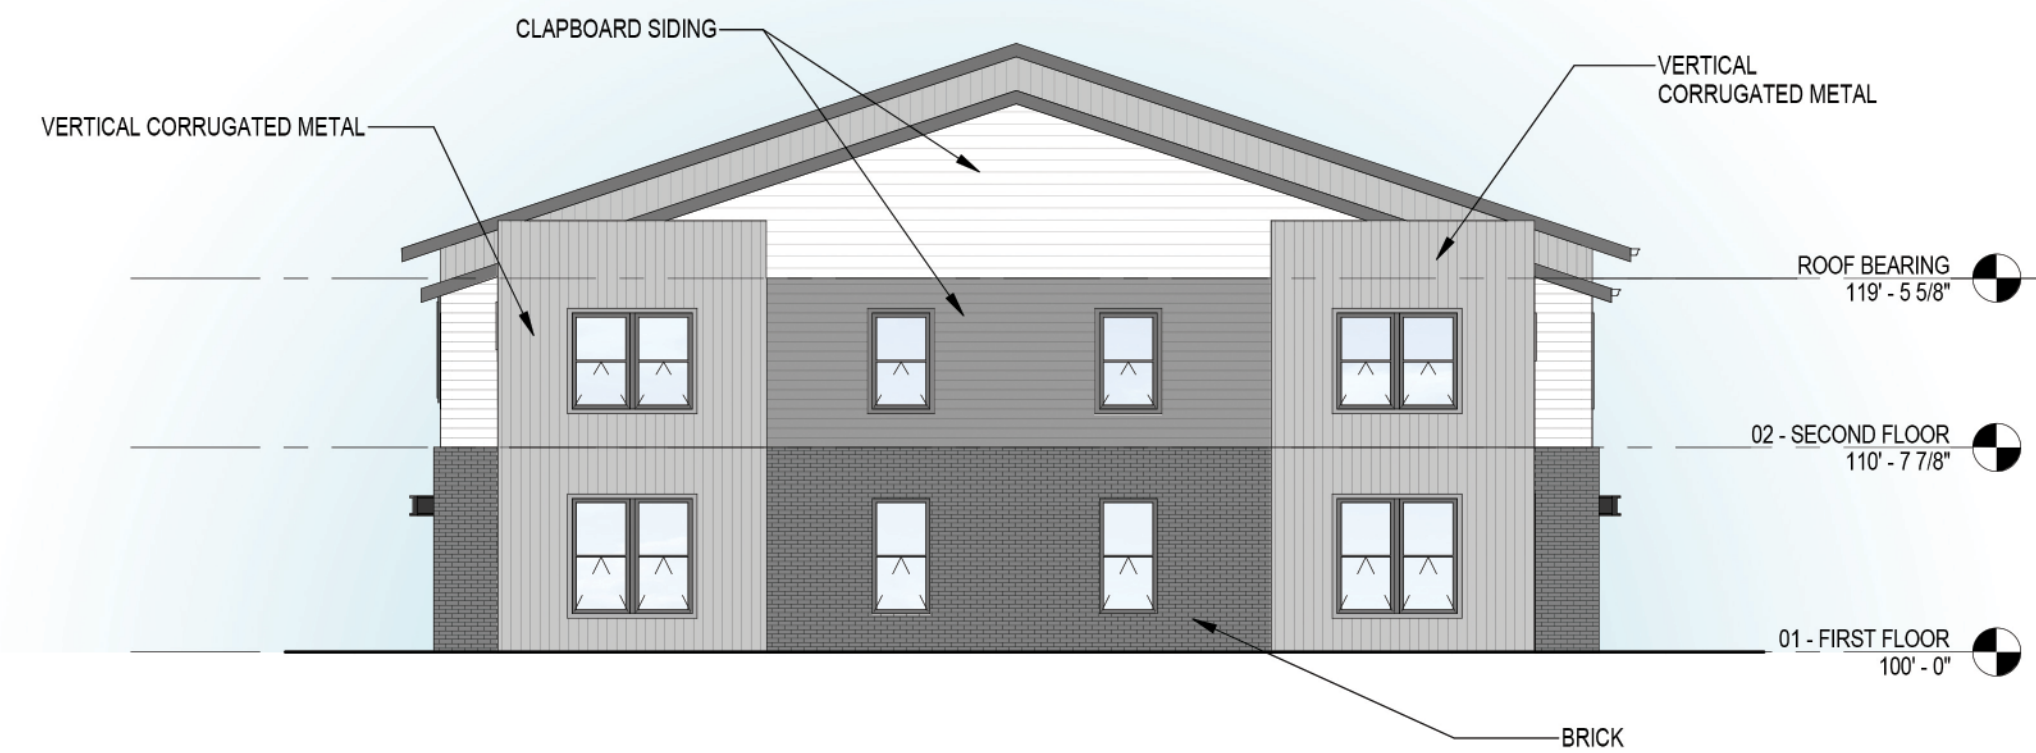

2 EAST ELEVATION  
1" = 10'-0"

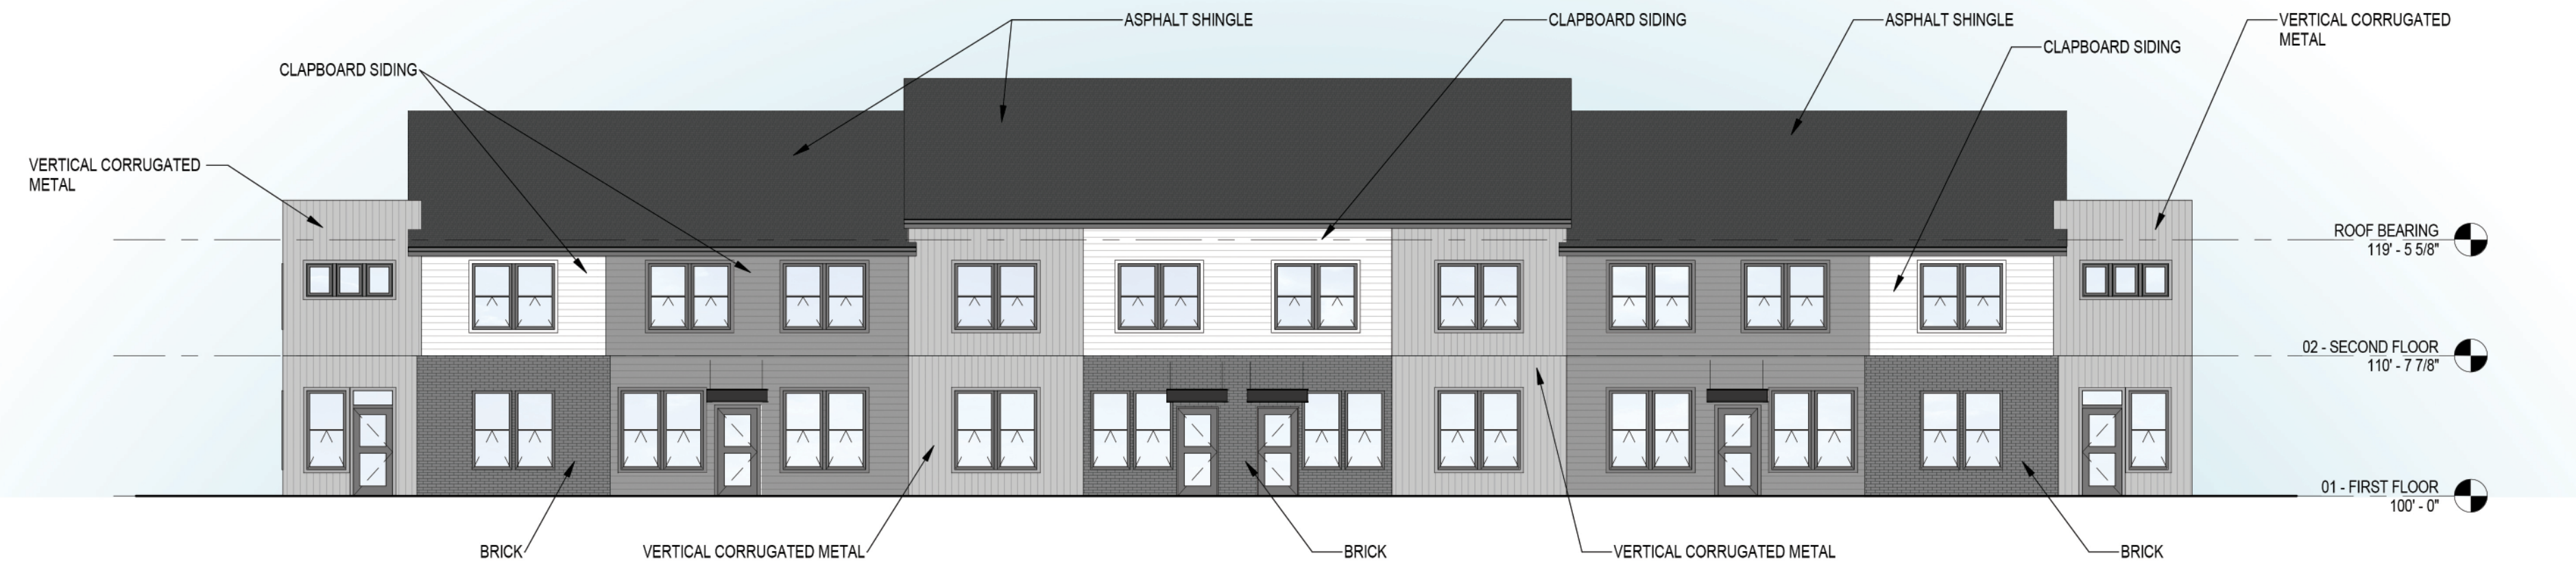

1 SOUTH ELEVATION  
1" = 10'-0"

NOT FOR CONSTRUCTION

Revisions

Schematic

**SCOPE DOCUMENTS**

Drawing Date  
11/07/18

**WHITE ROCK APARTMENTS**

12 UNIT APARTMENT BUILDING

Project No. BEAR DEVELOPMENT  
218061.00 000123

Sheet Title  
**ELEVATIONS**

Copyright © 2018 Kahler Slater, Inc. All rights reserved.  
111 West Wisconsin Avenue, Milwaukee, Wisconsin 53203  
Telephone 414.272.2000 Fax 414.272.2001  
44 East Mifflin Street, Suite 700, Madison, Wisconsin 53703  
Telephone 608.283.6300 Fax 608.283.6317

Sheet No.  
**ASK-003**