



N8 W22350 JOHNSON DRIVE, SUITE B4
WAUKESHA, WISCONSIN 53186
PHONE 262-409-2530 FAX 262-409-2531



300 COTTONWOOD AVE #7
HARTLAND, WISCONSIN 53029
(262) 367-6080

BOUCHER IMPORT CENTER

1537 EAST MORELAND BLVD.
WAUKESHA, WISCONSIN

TDI ASSOCIATES, INC
All Rights Reserved

OWNERSHIP OF DOCUMENTS

This document, and the ideas and design incorporated herein, as an instrument of professional service, is the sole property of TDI Associates, Inc., and is not to be used in whole or in part for any other project or purpose without the expressed written authorization of TDI Associates, Inc.

Sheet Title

EXISTING SITE PLAN

Issued For: _____ Date: _____


Date: 08-05-2014

Job NO.: 13205.000


Drawn By: RJH

Sheet No.


SD1.0

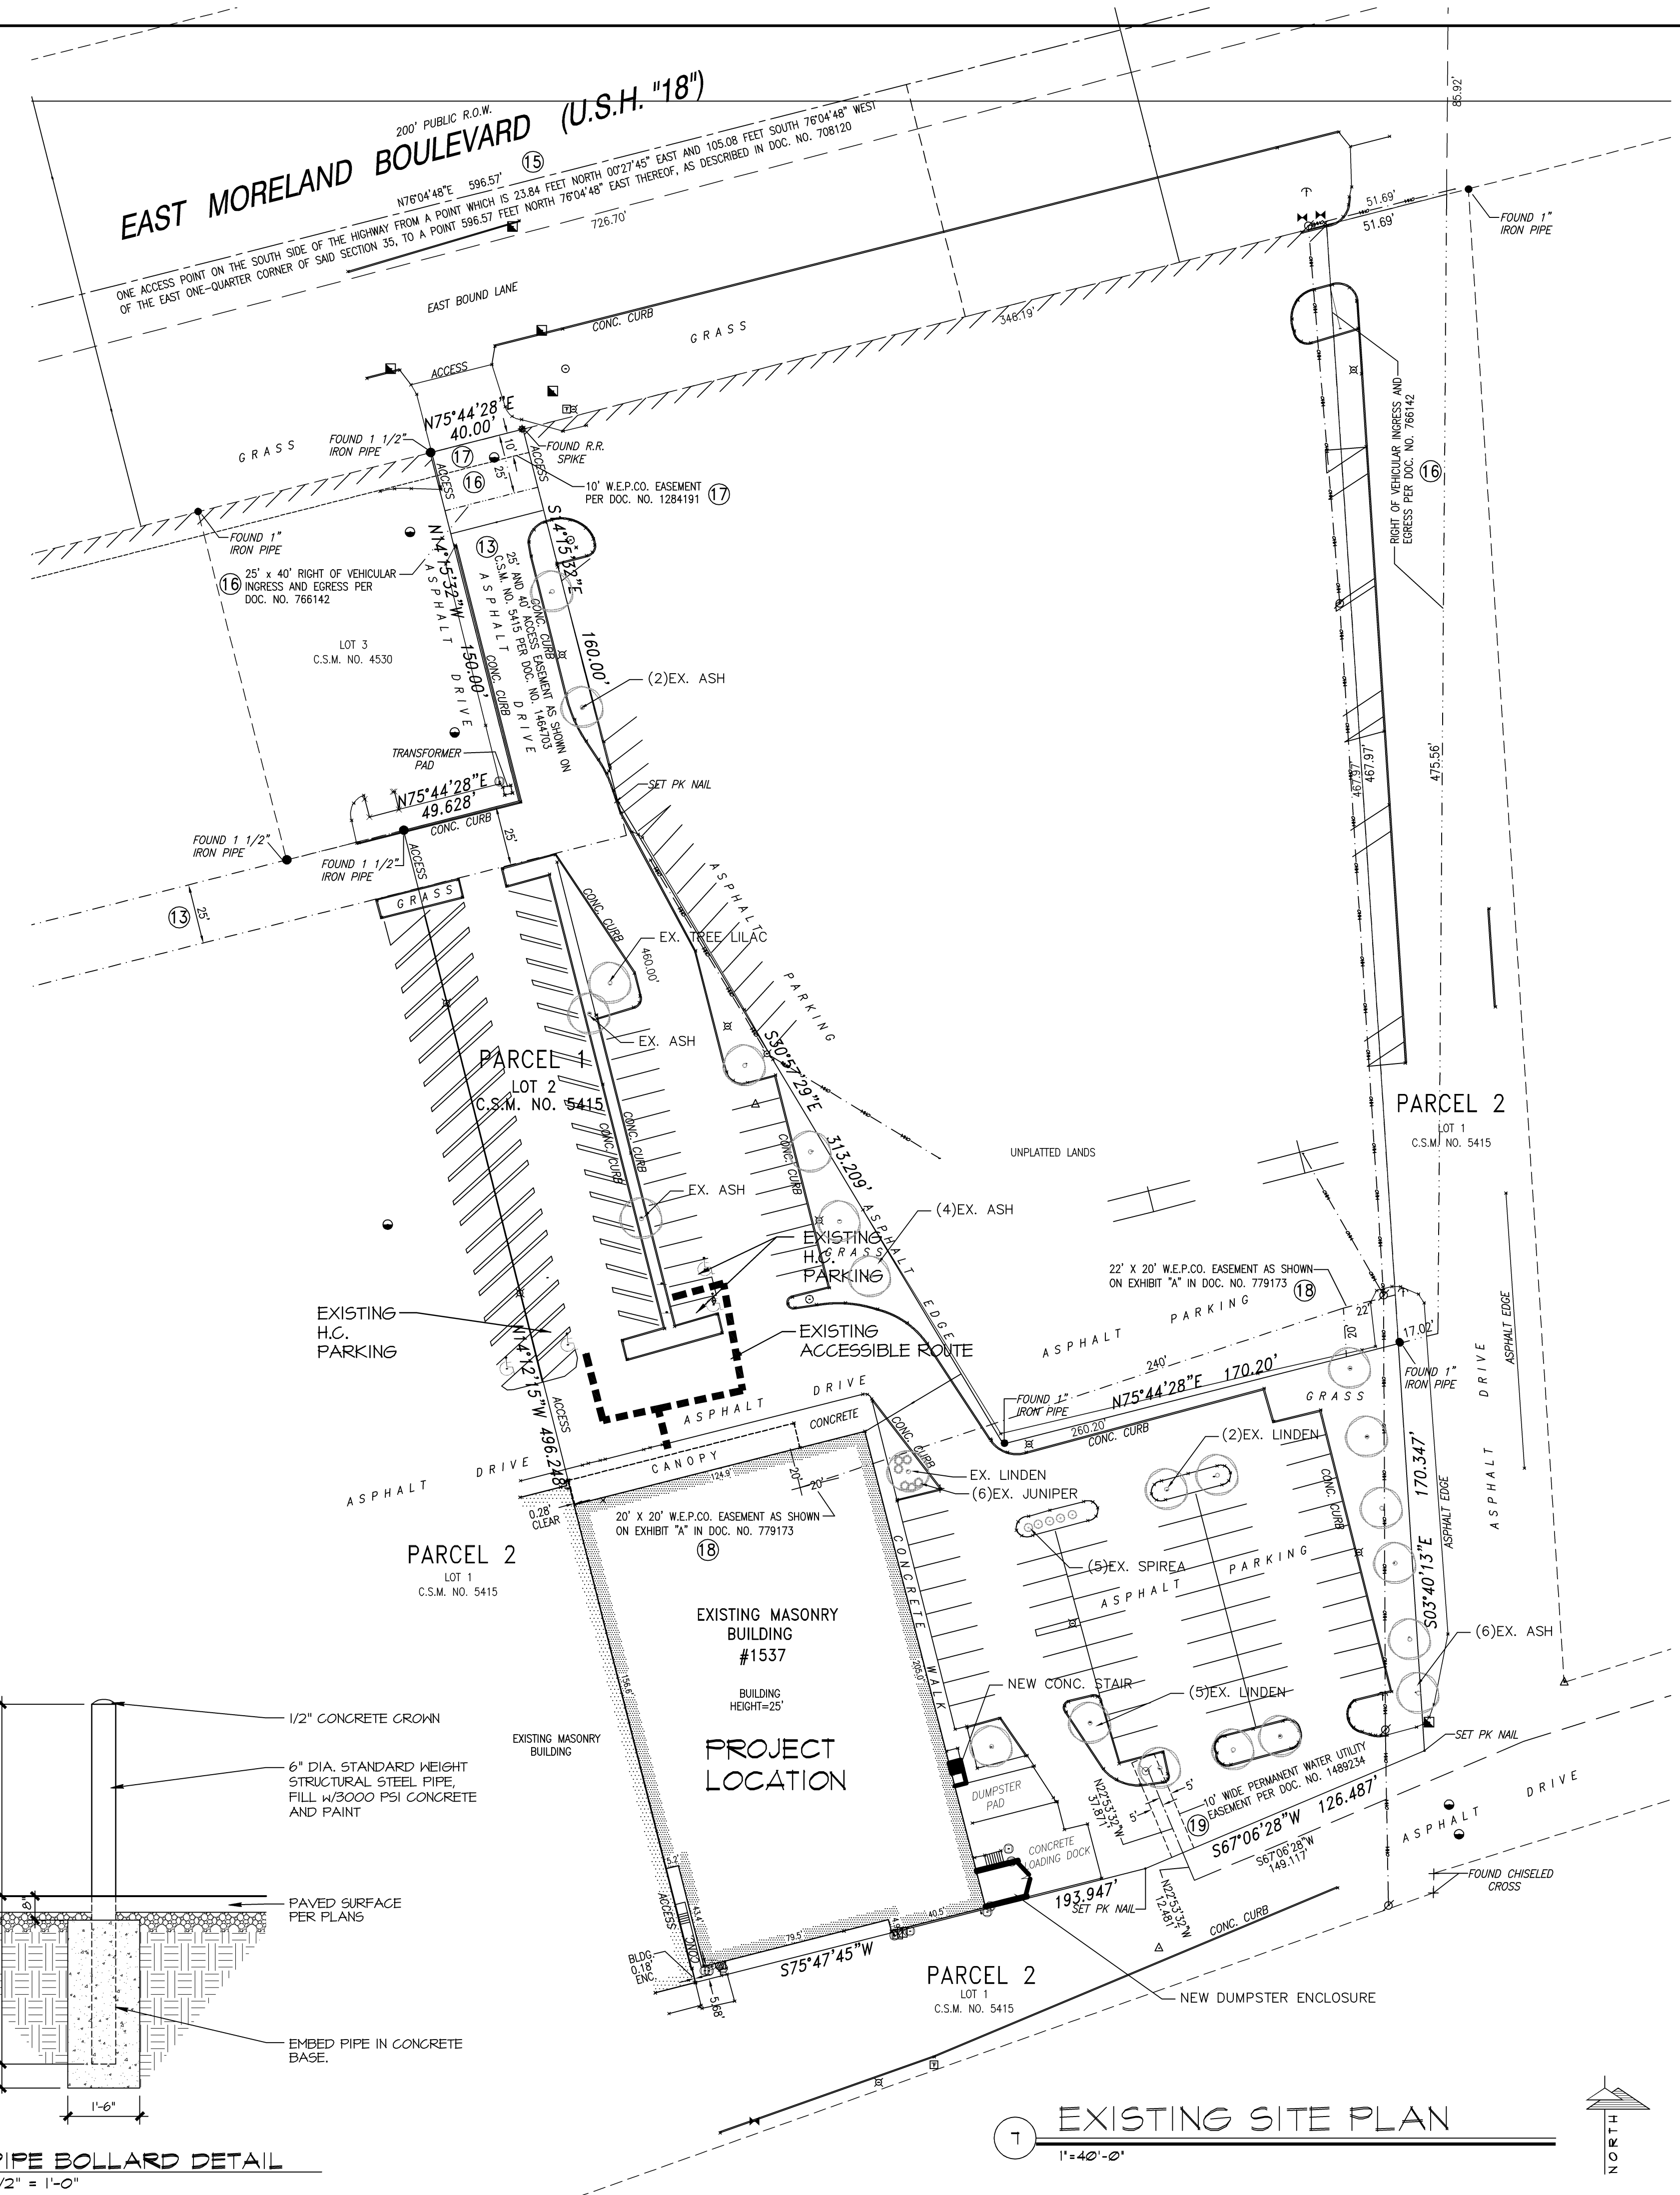


7 EXISTING SITE PLAN
1"=40'-0"

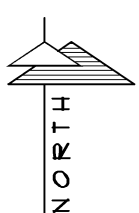


4 DUMPSTER ENCLOSURE PLAN
1/4" = 1'-0"

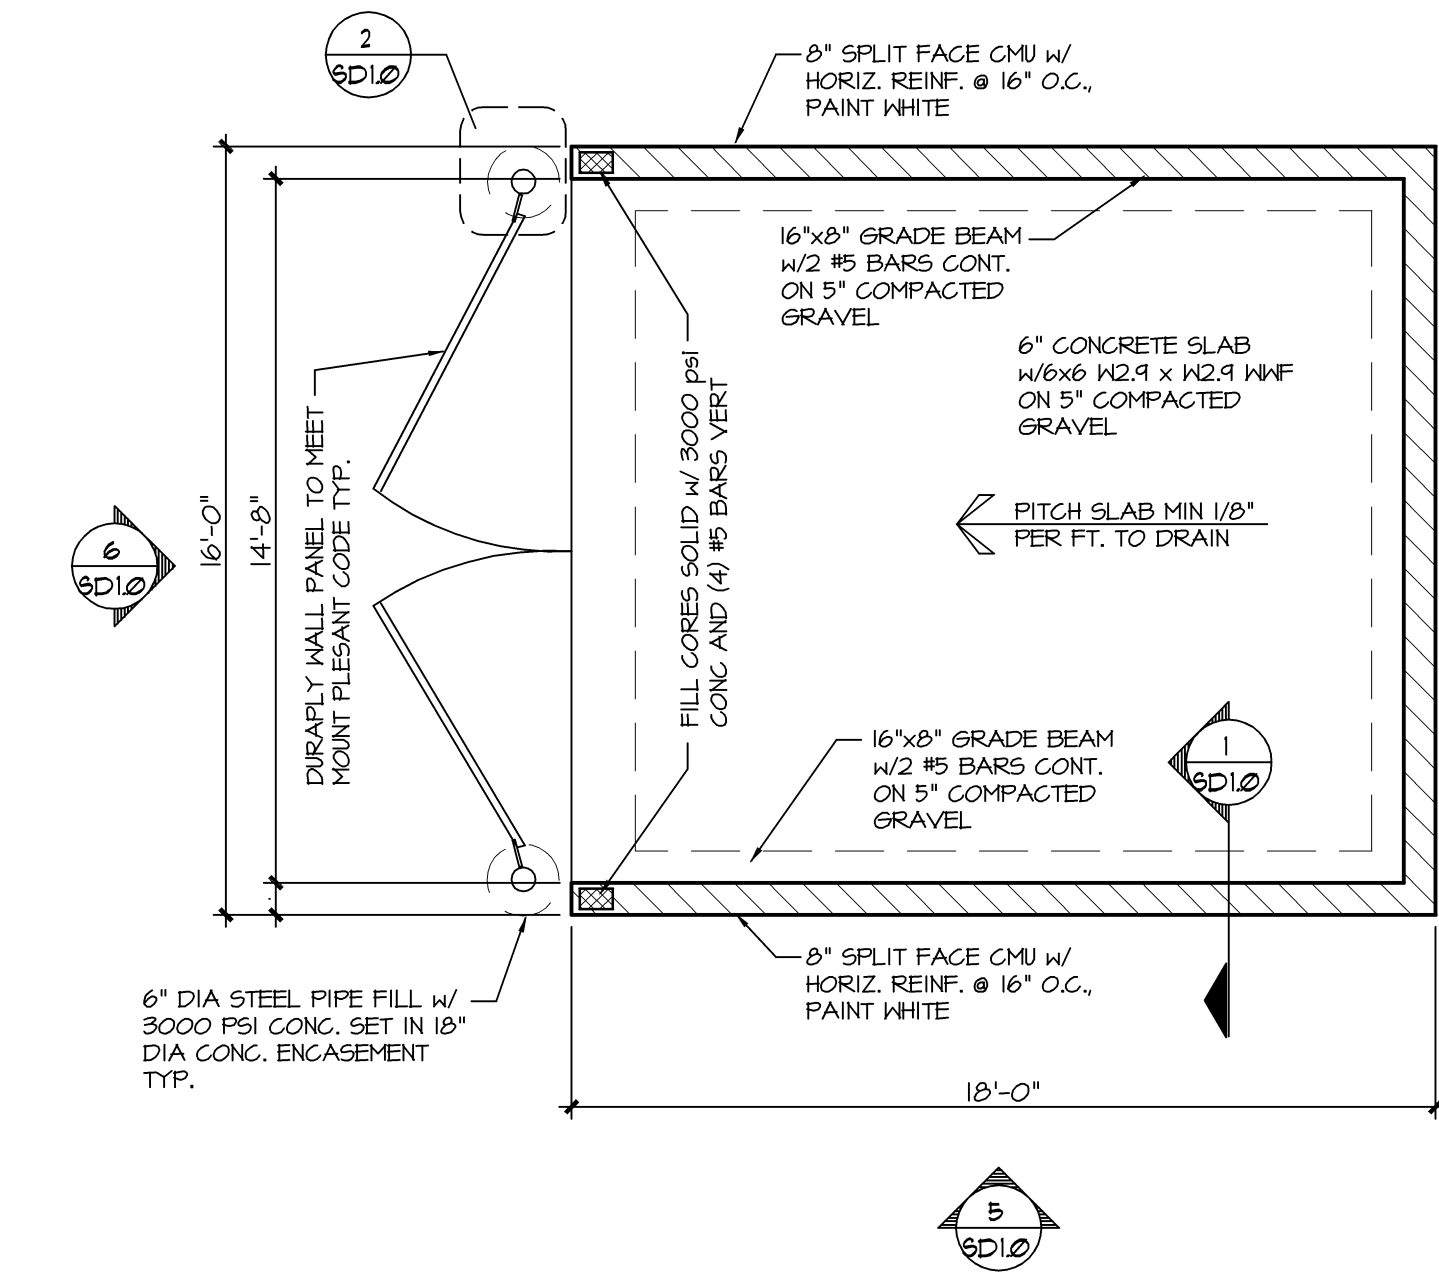


5 DUMPSTER ENCLOSURE SIDE
1/4" = 1'-0"

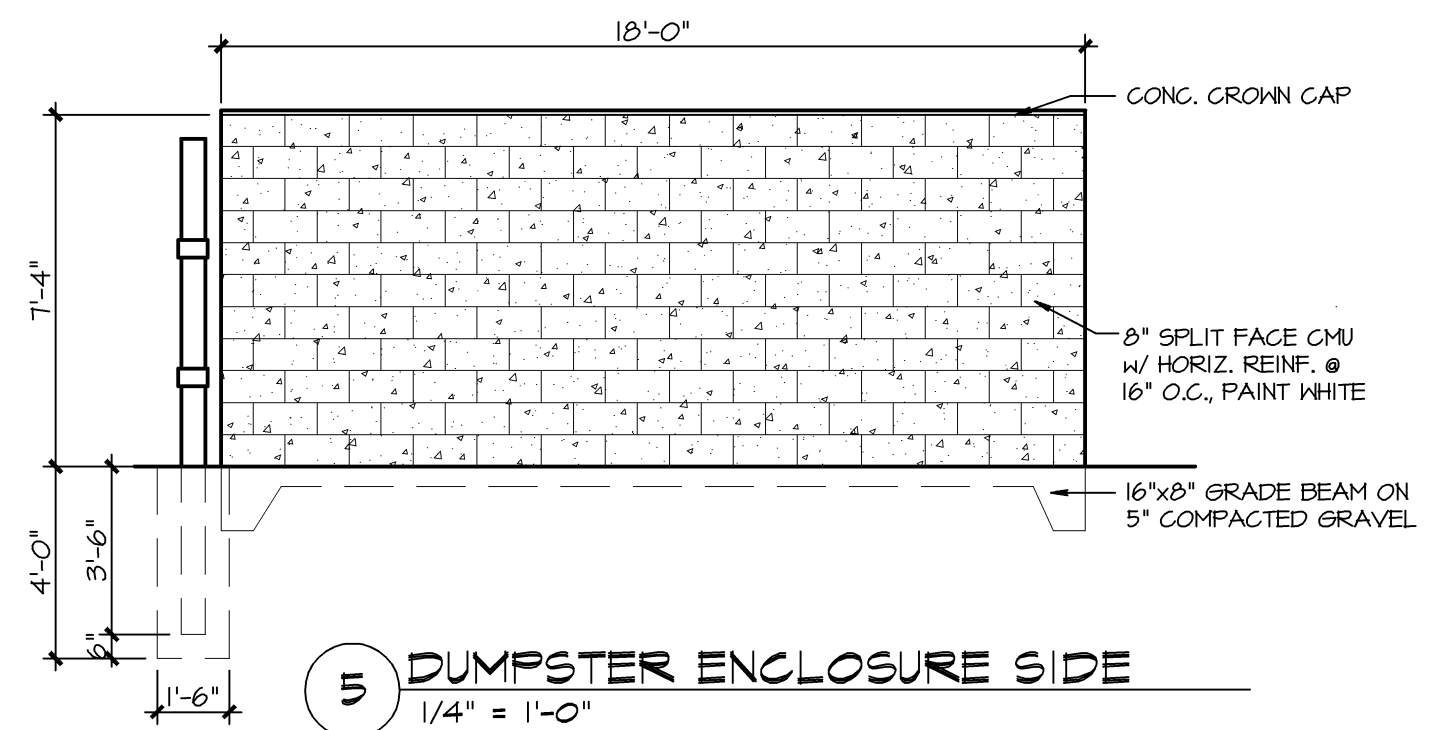


6 DUMPSTER ENCLOSURE FRONT
1/4" = 1'-0"

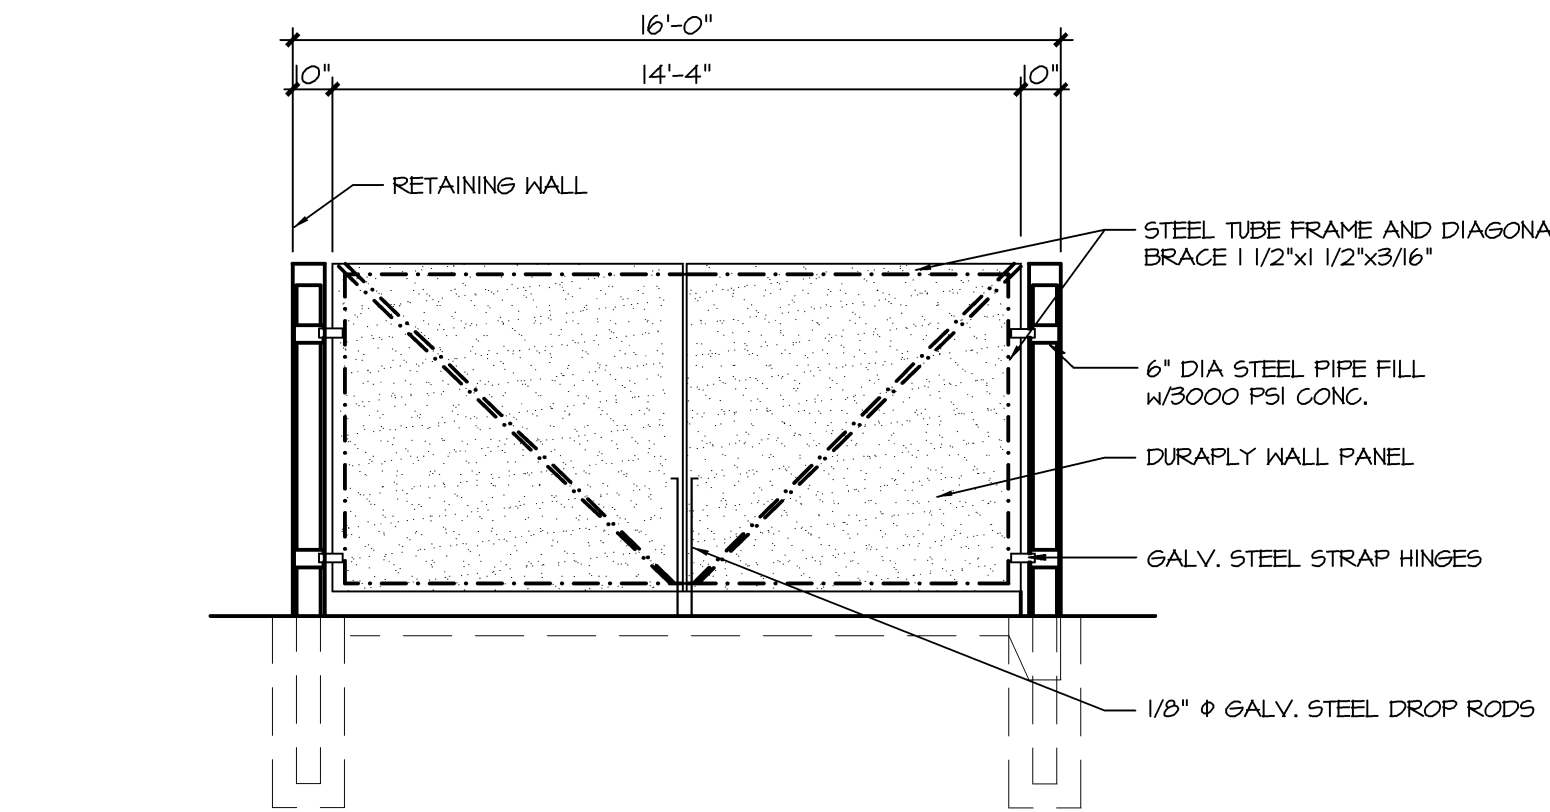

1 DETAIL
1/2" = 1'-0"

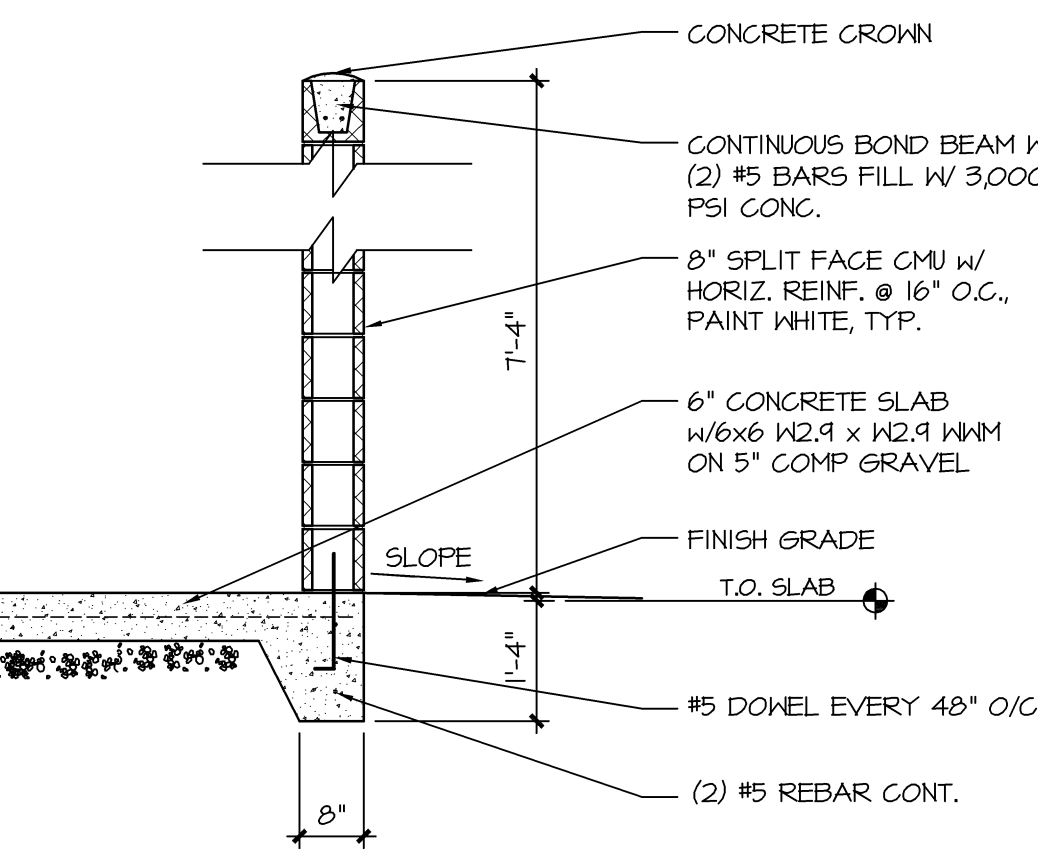

2 DETAIL
1/2" = 1'-0"

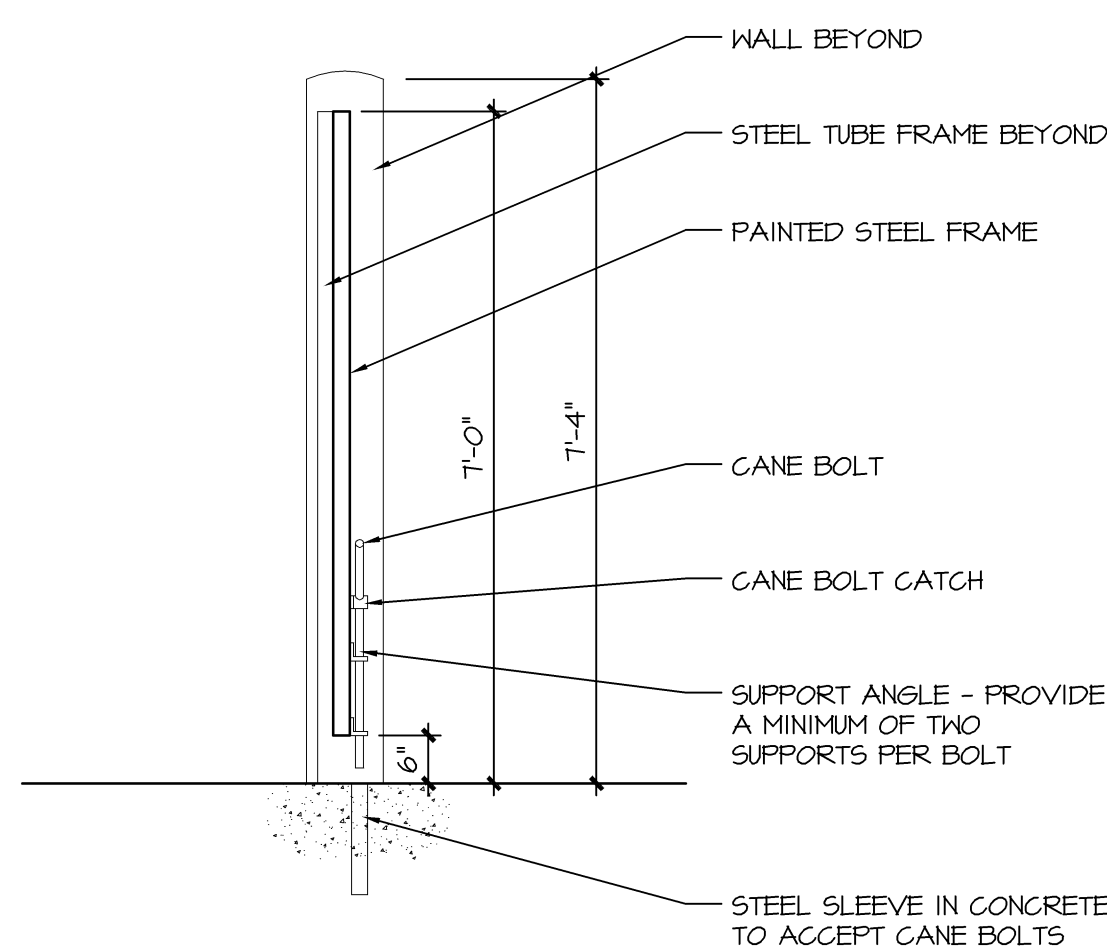

3 PIPE BOLLARD DETAIL
1/2" = 1'-0"

