



A1
A400
COMMUNITY ROOM - WEST ELEVATION
1/8" = 1'-0"

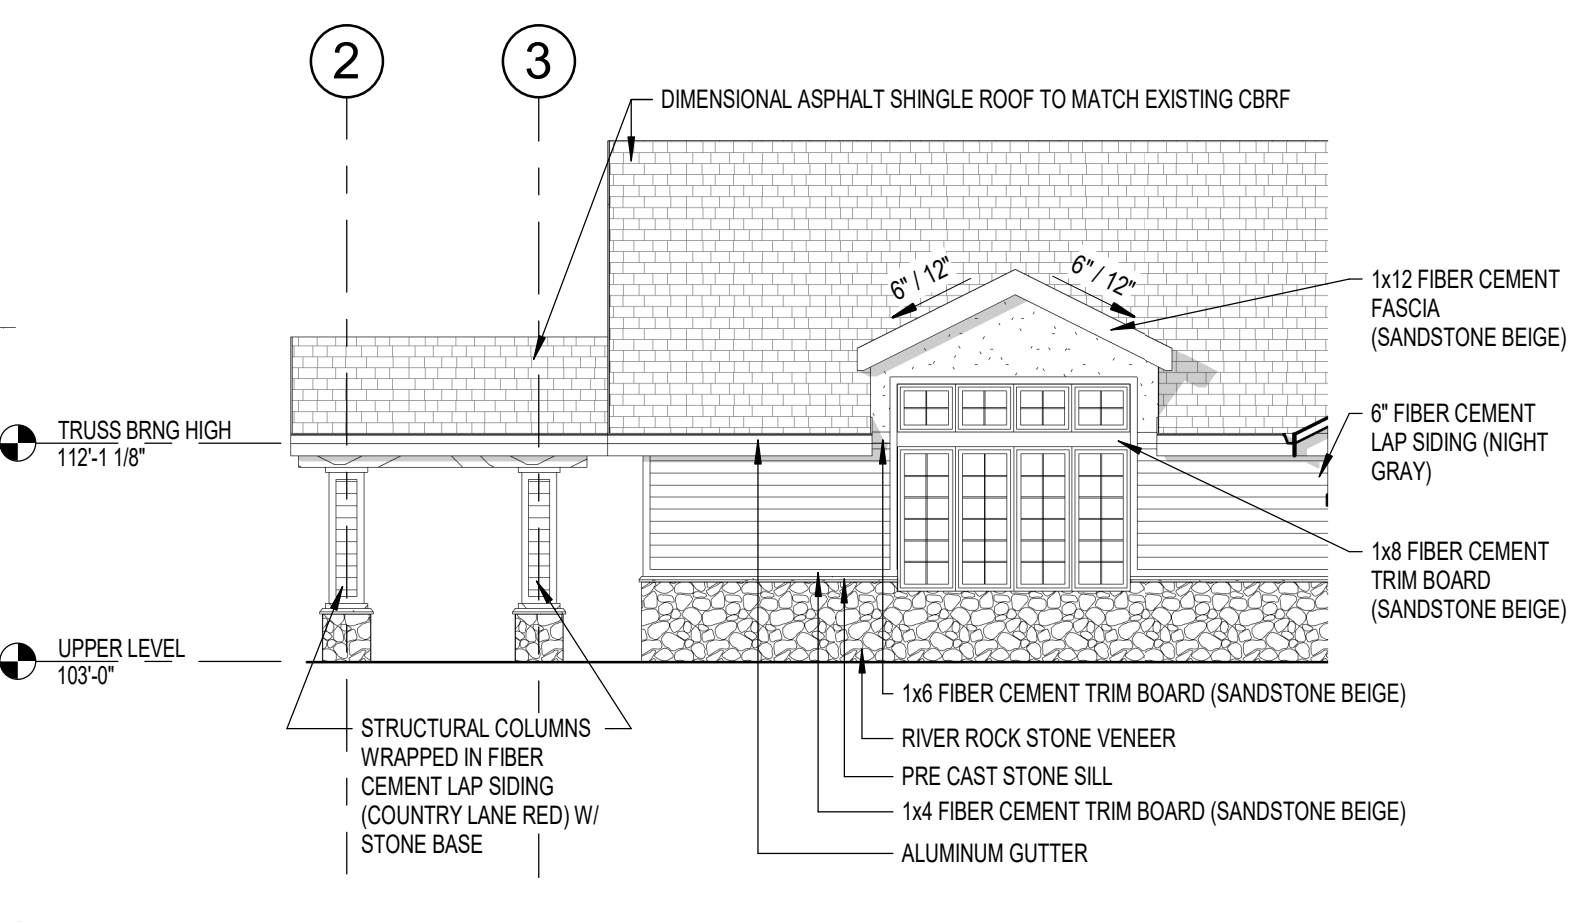


A3
A400
COMMUNITY ROOM - SOUTH
1/8" = 1'-0"

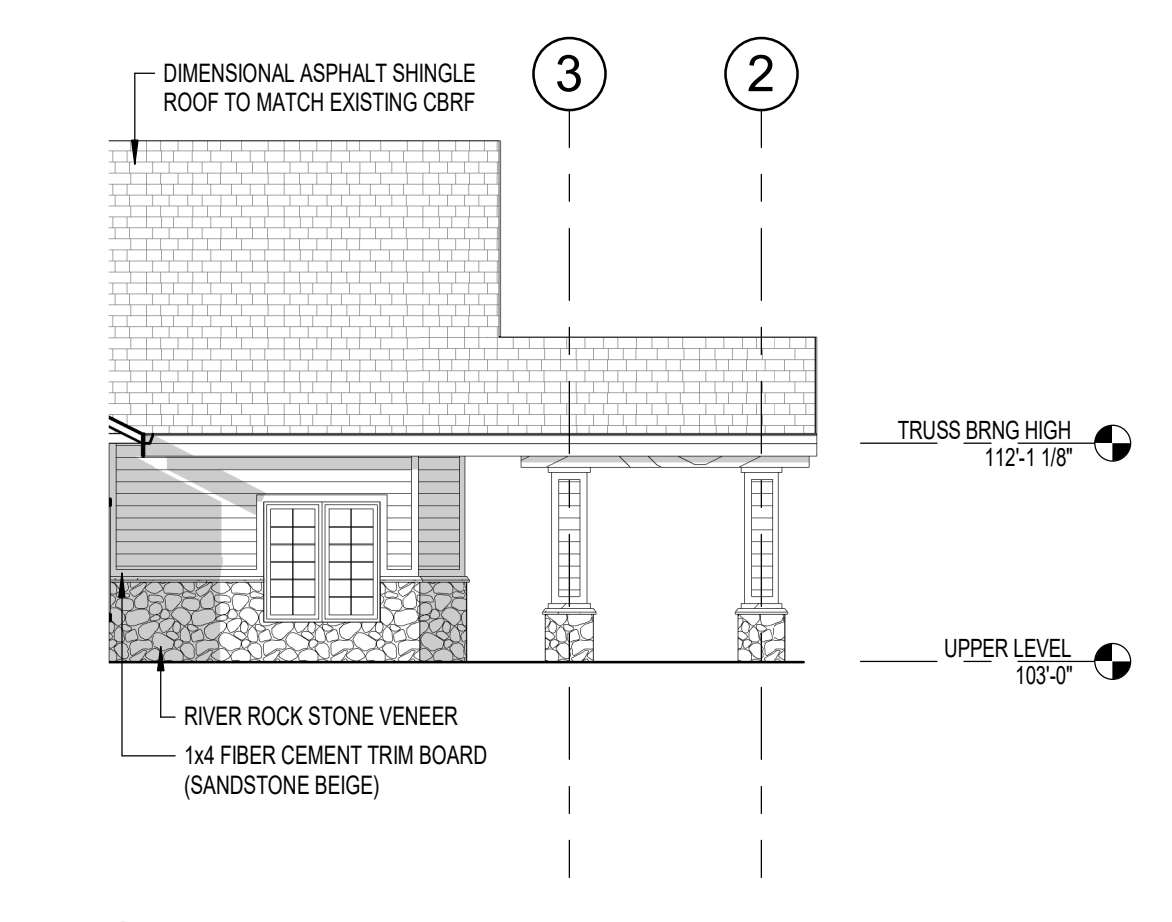


A4
A400
COMMUNITY RM - NORTH
1/8" = 1'-0"


EXTERIOR FINISH PATTERNS	EXTERIOR ELEVATIONS - GENERAL NOTES
SHINGLES	A. PAINT ALL EXPOSED STEEL LINTELS TO MATCH ADJACENT MASONRY COLOR
RIVER ROCK	B. TRIM ALL EXTERIOR LIGHTING FIXTURES, OUTLETS, HOSE BIBBS AND ALL OTHER SIDING PENETRATIONS WITH 1/4" FIBER CEMENT TRIM (TYP.)
SIDING	C. REFER TO SHEET --- FOR WINDOW FRAME ELEVATIONS
PANEL	D. SEALANT COLORS TO MATCH ADJACENT FINISHED SURFACES.
	E. FIBER CEMENT COLOR TO BE

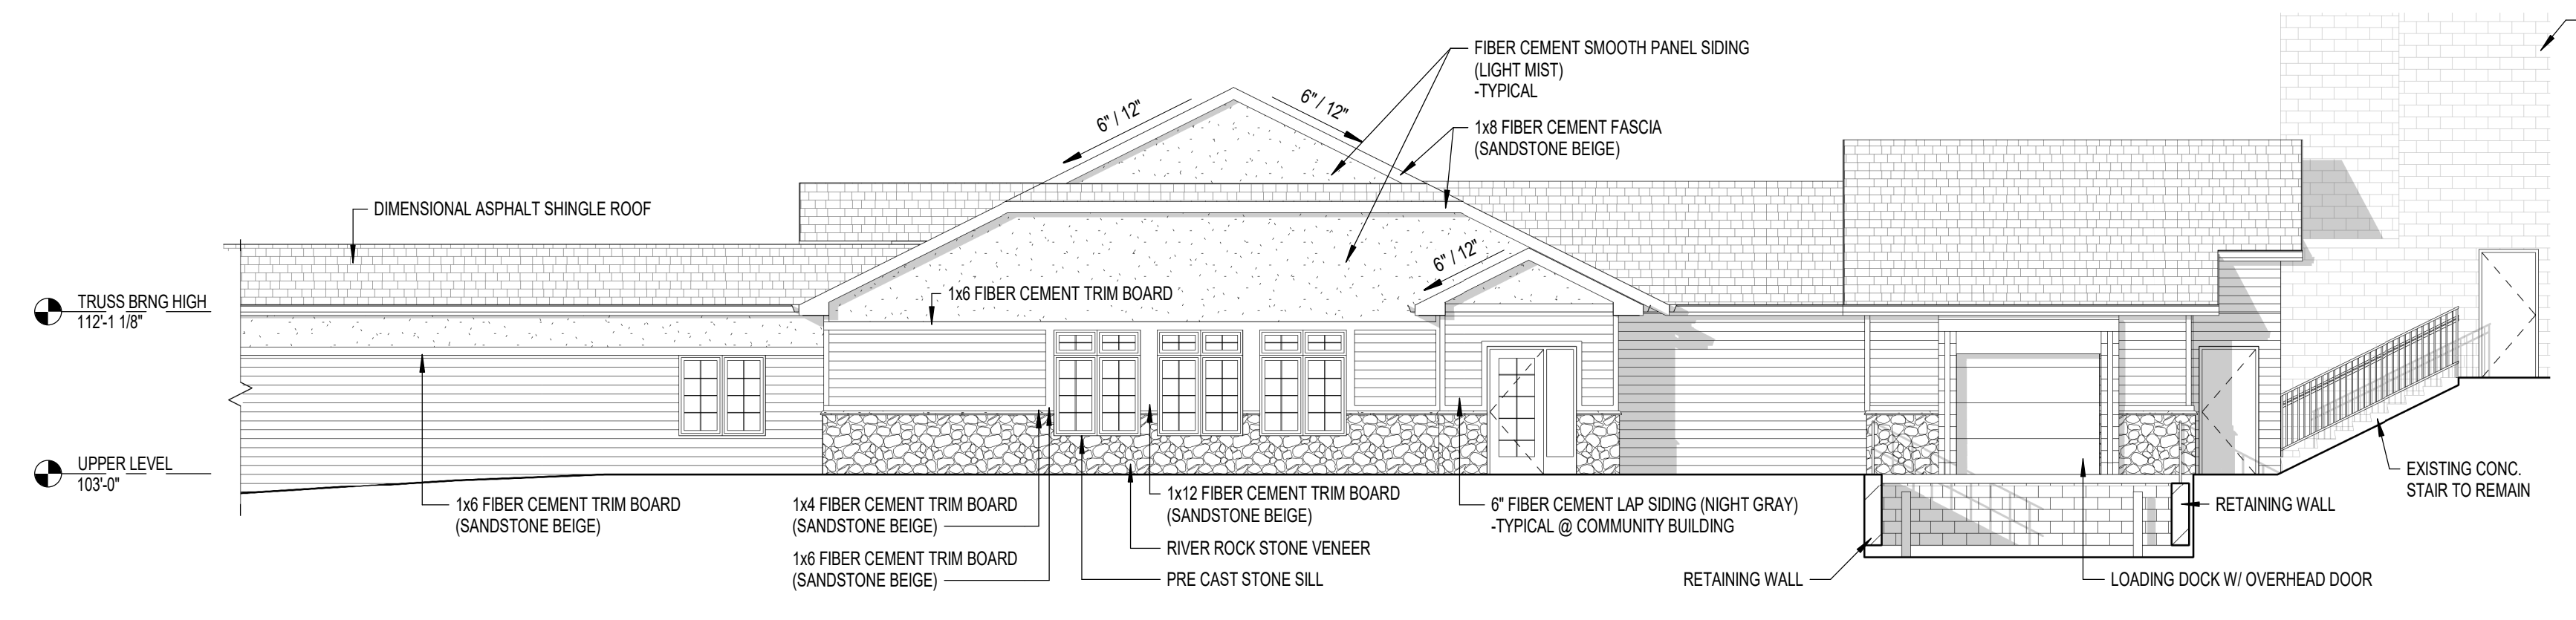


B1
A400
COMMUNITY ROOM - EAST ELEVATION
1/8" = 1'-0"

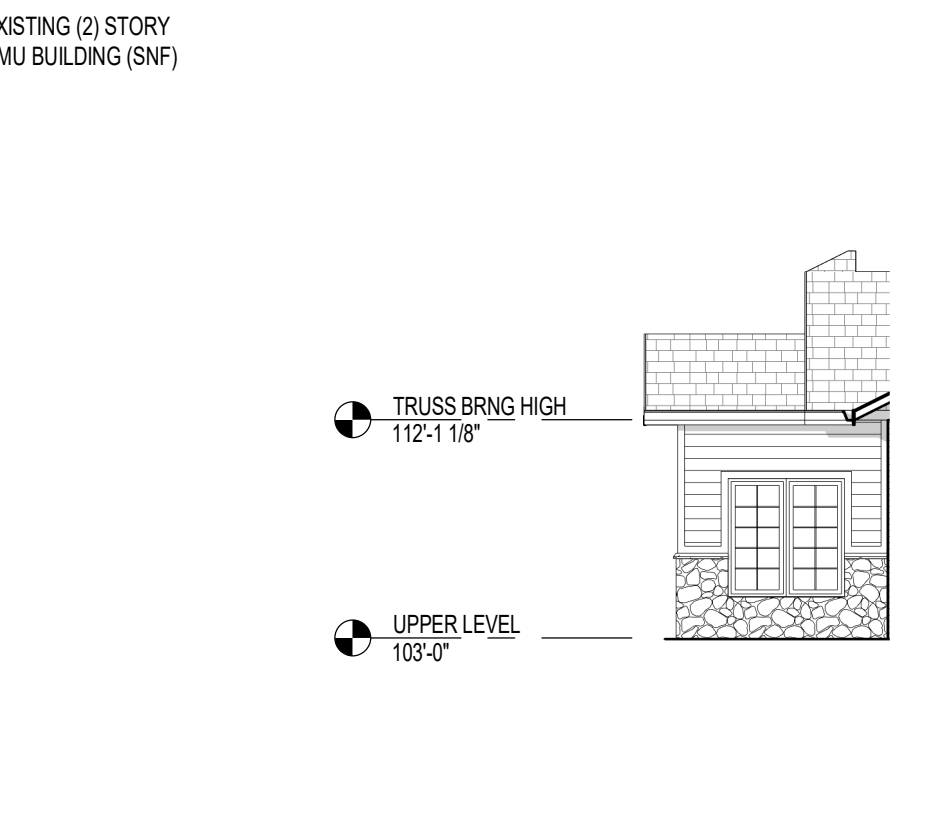


B4
A400
VEST. 201 - NORTH ELEVATION
1/8" = 1'-0"

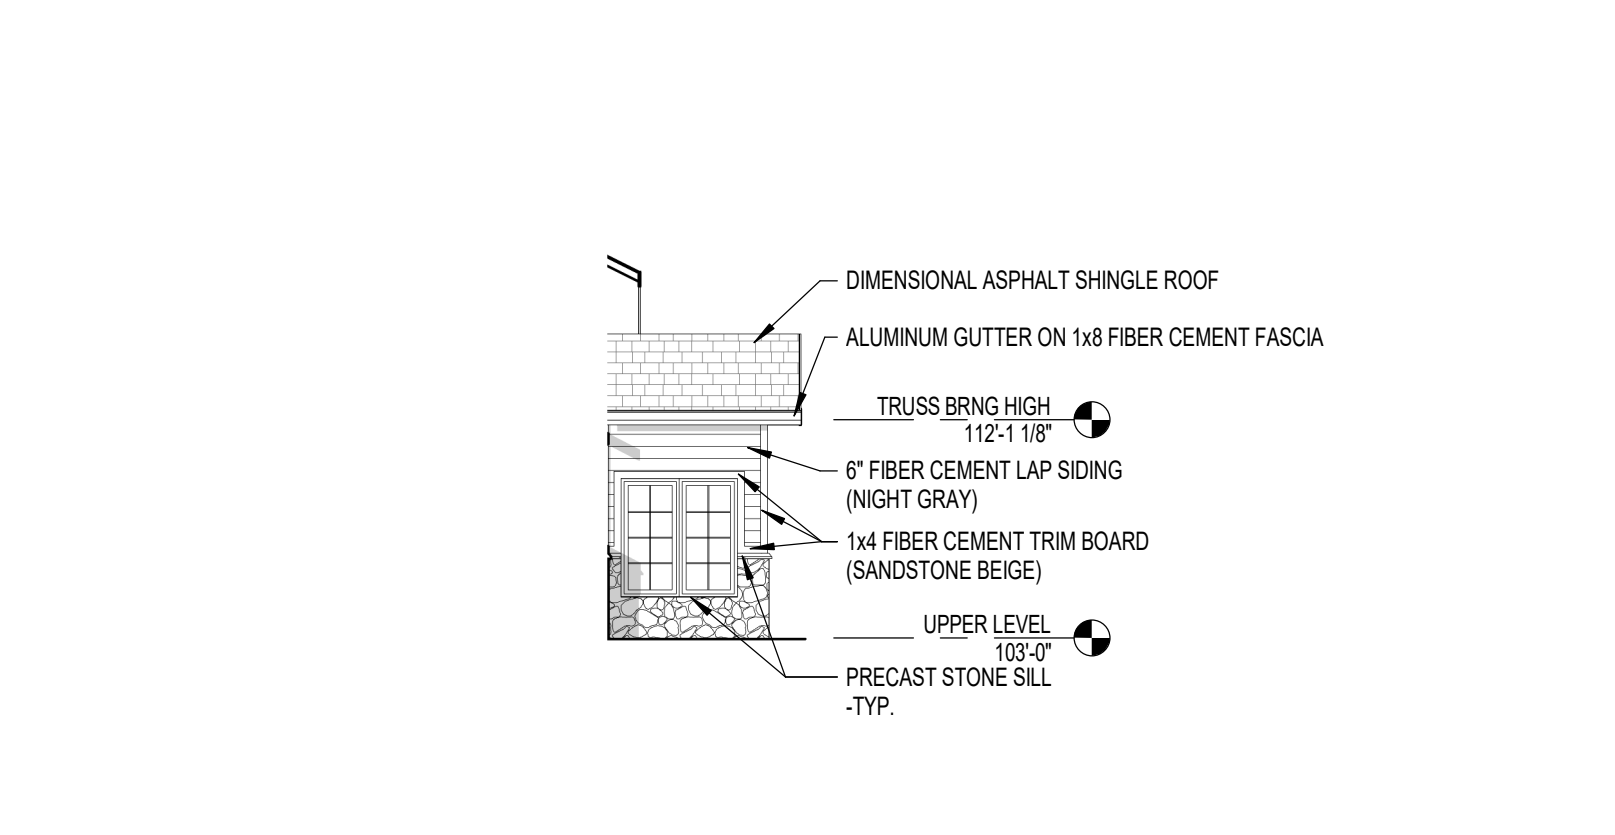


B5
A400
VEST 201 - SOUTH ELEVATION
1/8" = 1'-0"

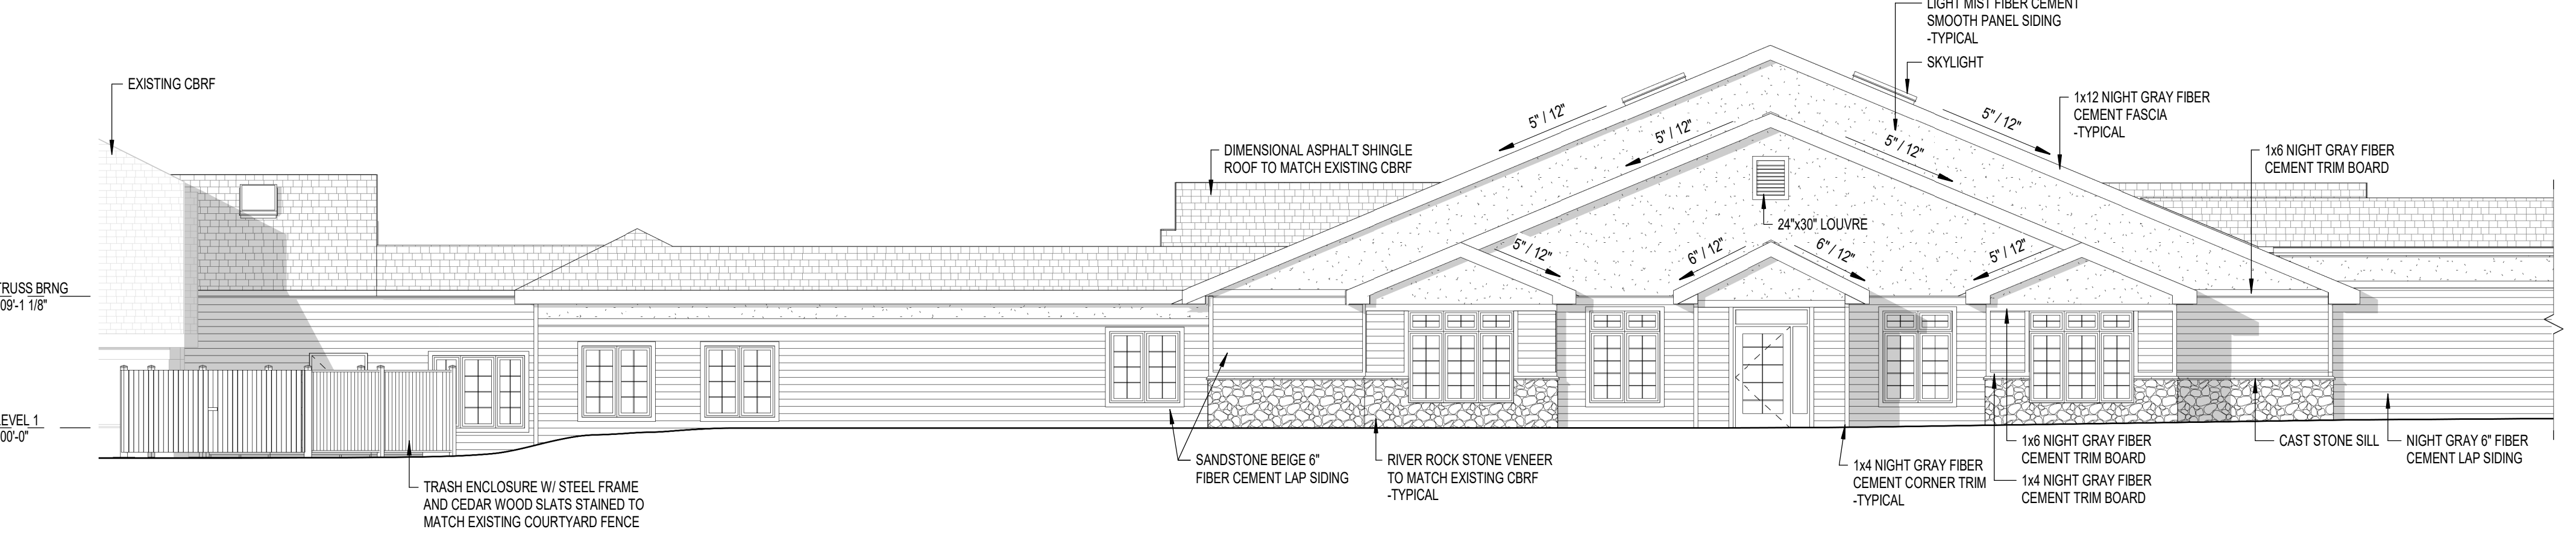


C1
A400
CBRF - EAST ELEVATION
1/8" = 1'-0"

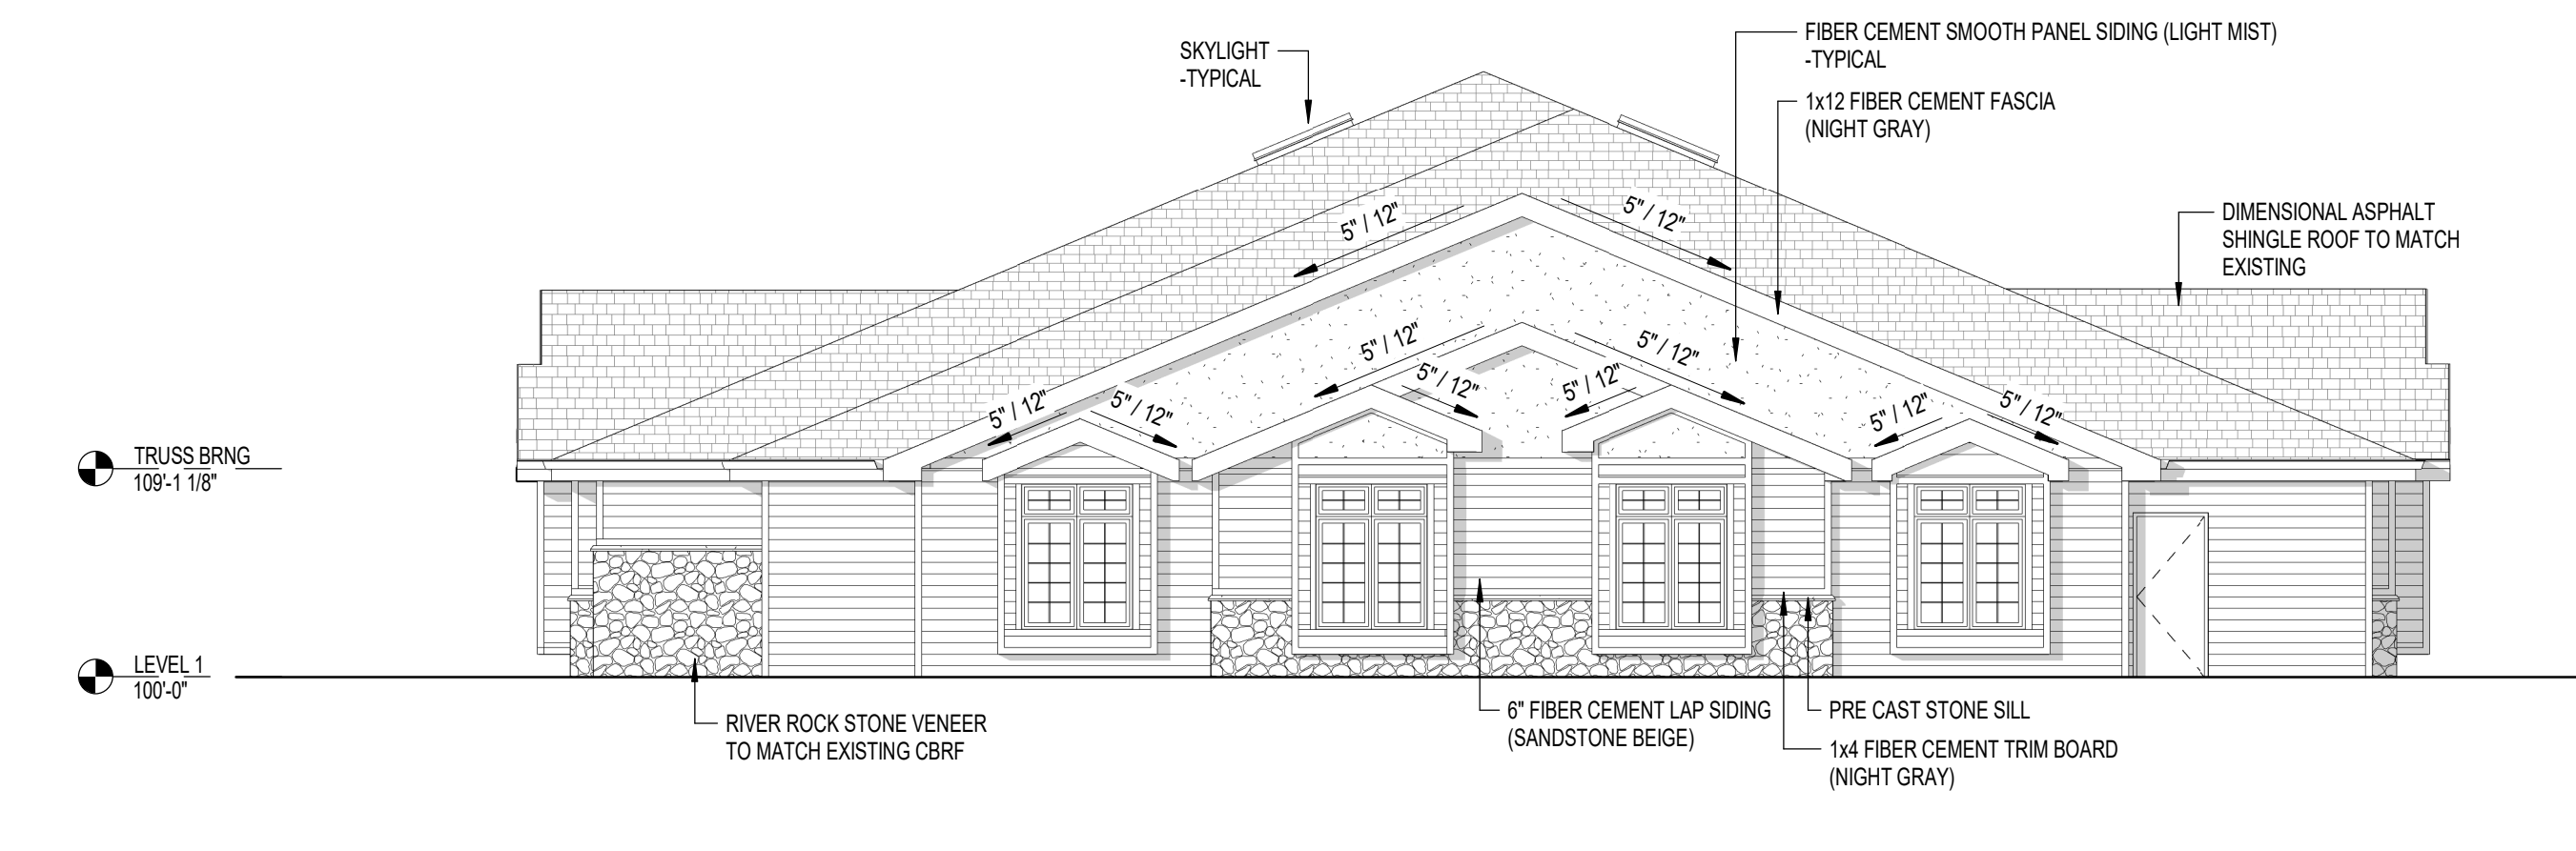


C4
A400
CBRF - WEST ELEVATION
1/8" = 1'-0"

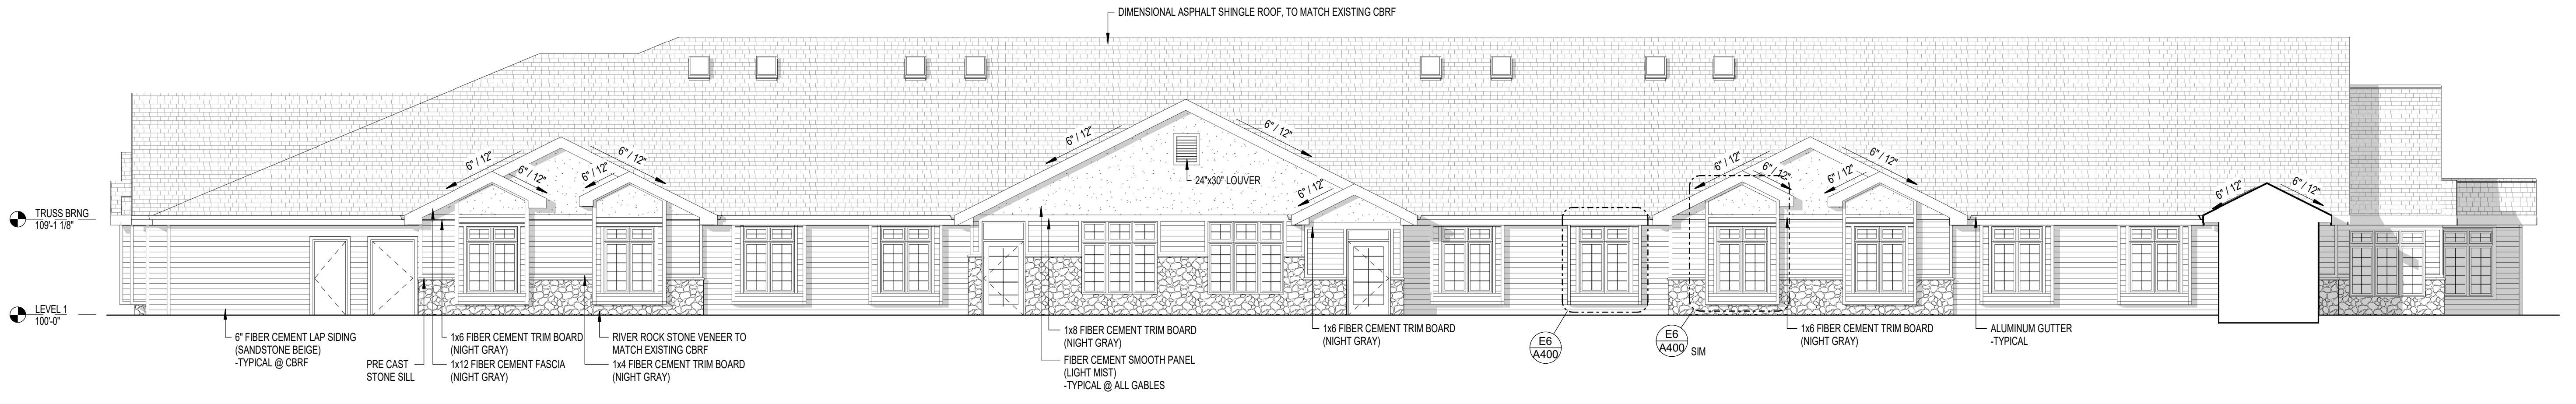

D1
A400
CBRF - SOUTH ELEVATION
1/8" = 1'-0"

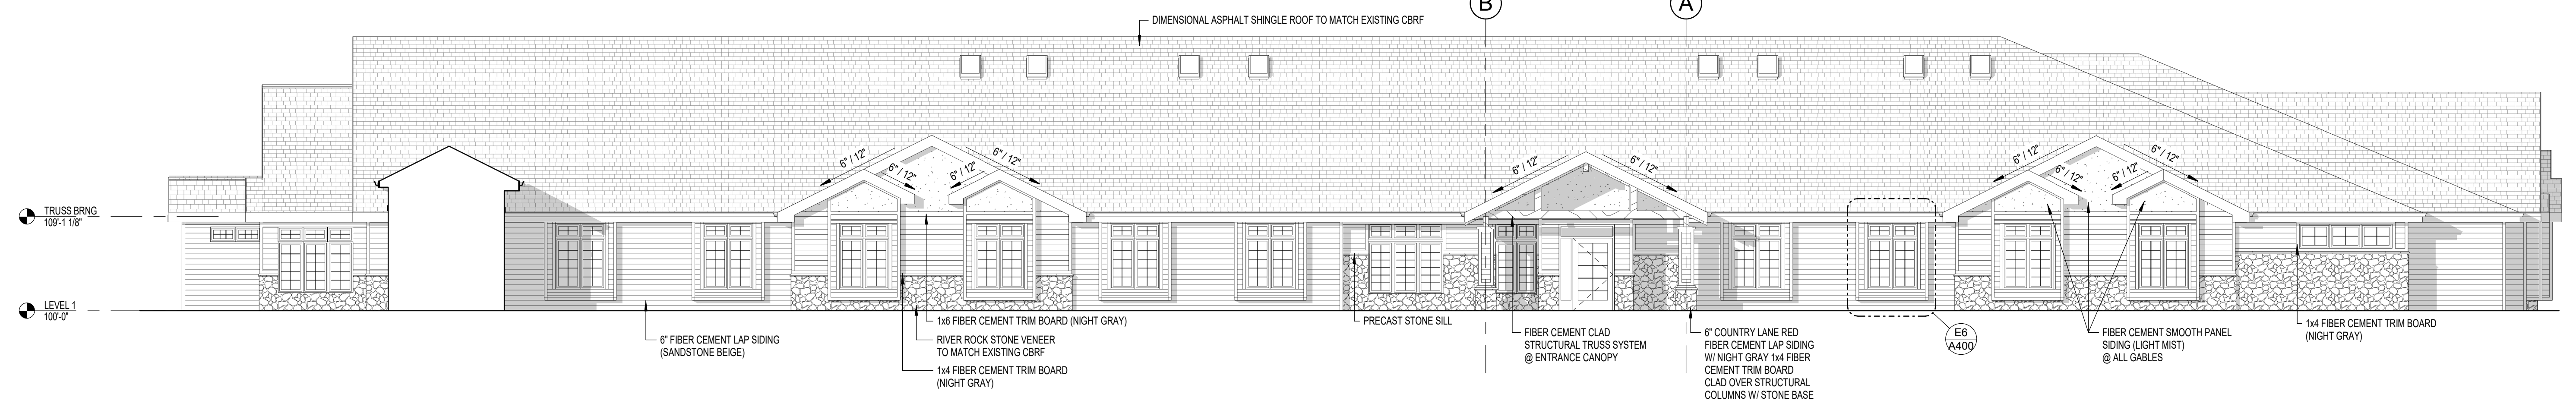

E1
A400
CBRF NORTH ELEVATION
1/8" = 1'-0"

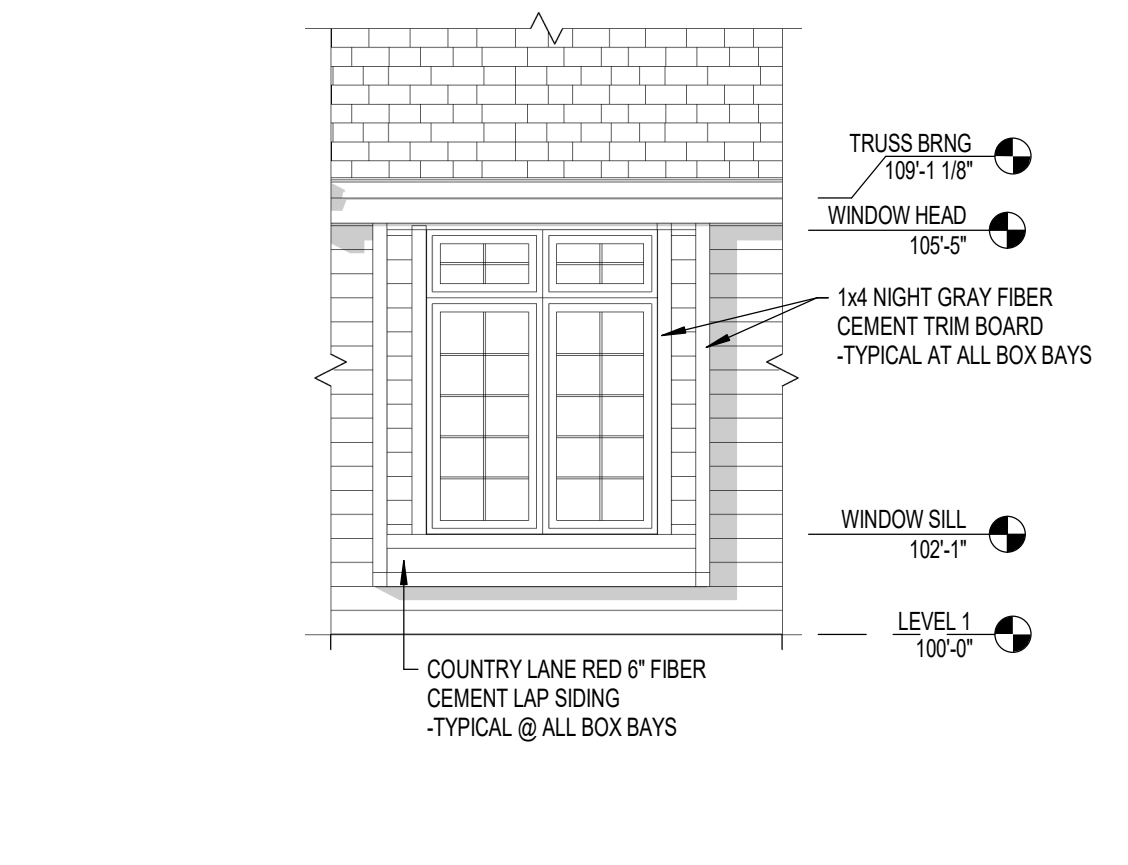

E6
A400
TYPICAL BOX BAY ELEVATION
1/4" = 1'-0"

5/15/2017 10:59:25 AM C:\PRA\RT\Local Project Files\180193-01_Waukesha_CENTRAL_Ifg\pract.dwg

209 north water street milwaukee wisconsin 53204 414.359.9500
2310 crossroads drive suite 2000 madison wisconsin 53718 608.240.9900
16113 fuhrville road suite 3 sarasota florida 34236 941.348.9418
intelligent designs. inspired results. | www.prrch.com

prc
PLUNKETT RAYSICH
ARCHITECTS, LLP

Linden Grove - Waukesha - 24 Unit CBRF
425 N. University Ave
Waukesha, WI 53188

Revisions	
Drawn By:	Author
Date:	05/15/2017
Job No.:	160193-01
Sheet No.:	A400

NOT FOR CONSTRUCTION
© Plunkett Raysich Architects, LLP