

E

D

C


B

A

A1

SCALE: 1"=20' H

EROSION CONTROL PLAN - TENNY AVENUE

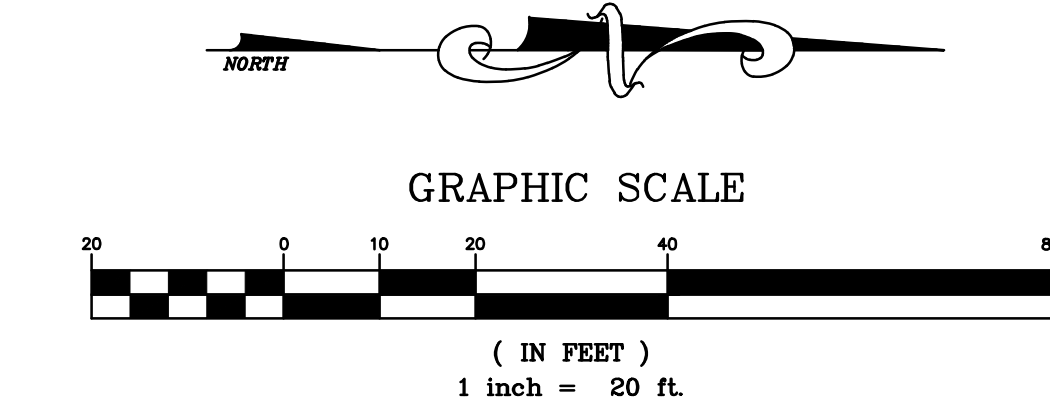

EROSION CONTROL LEGEND

- (SE-1) SILT FENCE
- (SE-2) INLET PROTECTION
- (SE-3) NON-CHANNEL EROSION MAT, CLASS II, TYPE C
- (SE-4) TEMPORARY DITCH CHECK
- (SE-5) MEDIUM RIPRAP APRON OVER TYPE R GEOTEXTILE FABRIC

GreenbergFarrow

21 S. Evergreen Ave., Suite 200
Arlington Heights, Illinois 60005
T 847 788 9200 F 847 788 9536

Store: 276

801 EAST SUNSET DRIVE
(SEQ) TENNY AVE & SUNSET DR
WAUKESHA, WISCONSIN

meijer

PROFESSIONAL IN CHARGE
MATTHEW H. BUDDÉ, P.E.
PROFESSIONAL ENGINEER
LICENSE NO. E-37992

07/30/14 FINAL PLAN - RESUBMITTAL
09/25/13 CITY SUBMITTAL

Drawn By M. BUDDÉ, P.E.
Reviewer P. PHILLIPS, P.E.
Manager K. WILLIAMS, P.E.
Prof in Charge M. BUDDÉ, P.E.

Hard copy is intended to be 30"x42" when plotted. Scale(s) indicated and graphic quality may not be accurate for any other size.

PROJECT NO.
J120944276
SHEET NO.

C400R

©Copyright 2012
All Rights Reserved
GreenbergFarrow Project No. 20110540.0