
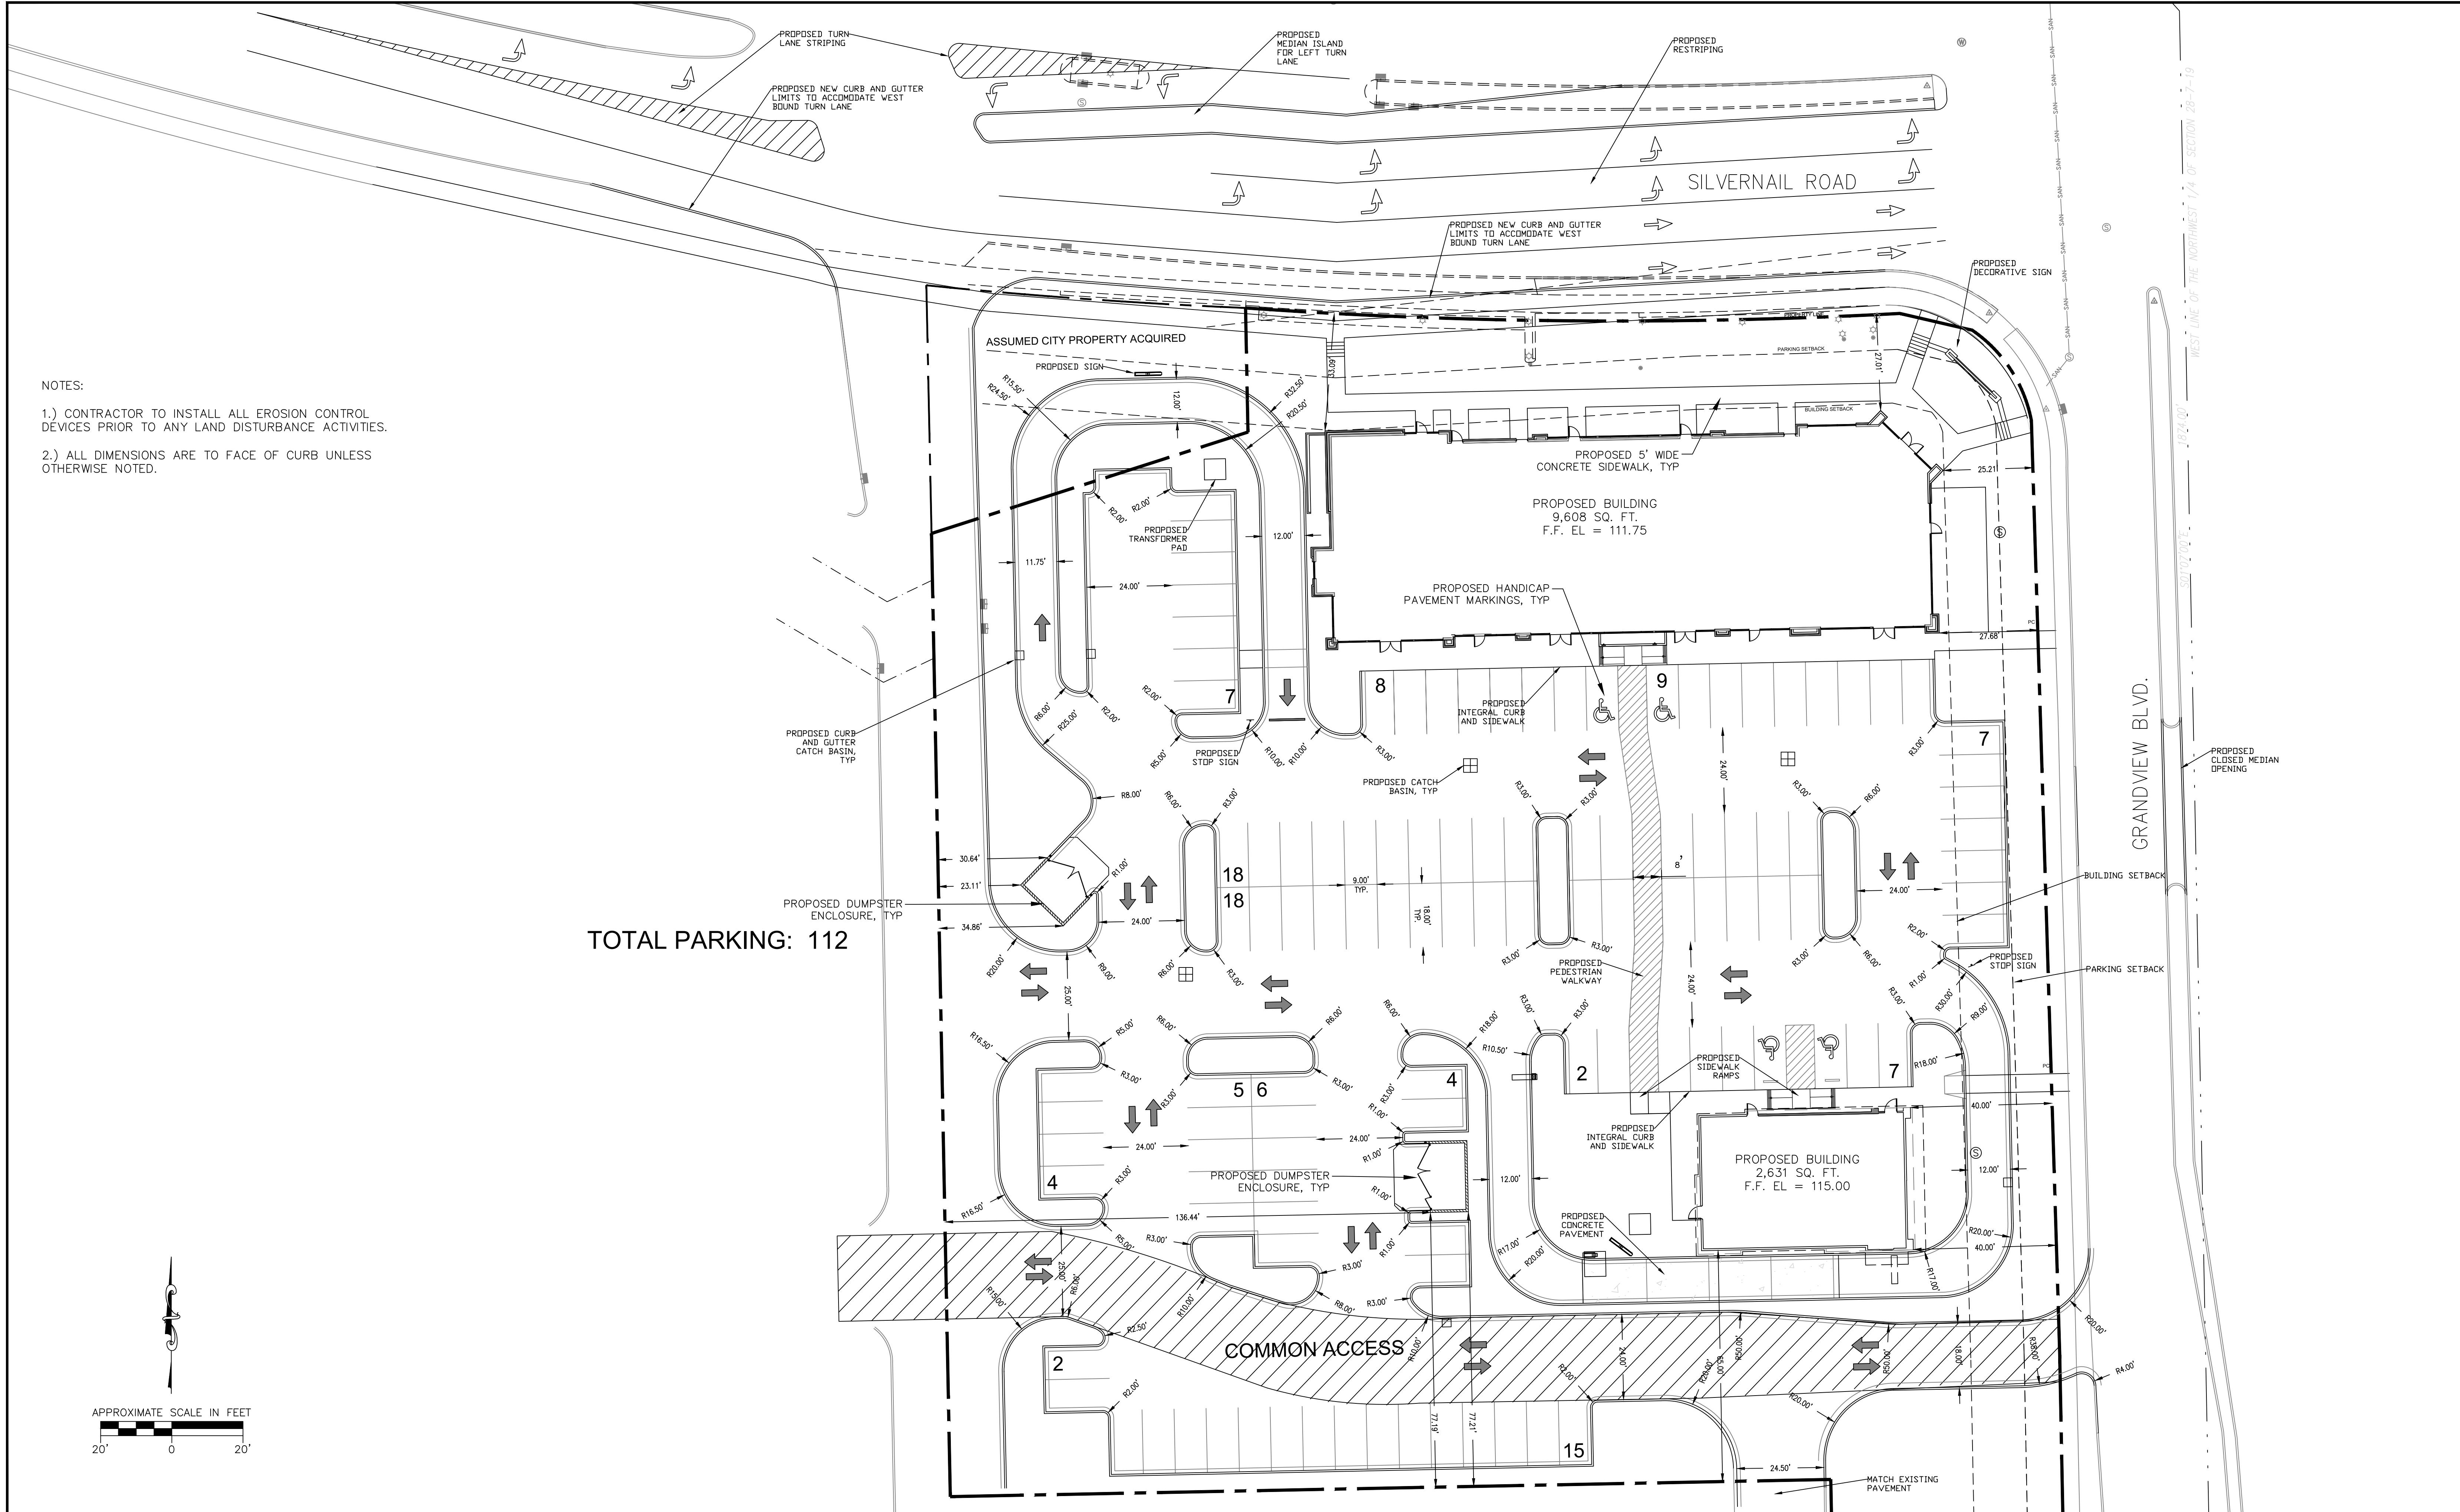


- NOTES:
- 1.) CONTRACTOR TO INSTALL ALL EROSION CONTROL DEVICES PRIOR TO ANY LAND DISTURBANCE ACTIVITIES.
 - 2.) ALL DIMENSIONS ARE TO FACE OF CURB UNLESS OTHERWISE NOTED.

TOTAL PARKING: 112

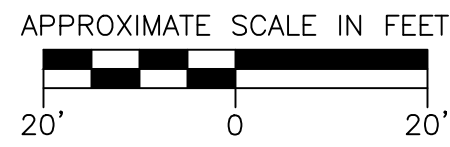

REVISION NO.	DESCRIPTION	DATE	BY

DESIGNED BY R/JN	DATE 5/26/2017
DRAWN BY R/JN	DATE 5/26/2017
APPROVED BY JBM	DATE 5/26/2017
CADFILE JREF LMAN	

PROPOSED SITE PLAN
2720 N GRANDVIEW BLVD
CFT NV DEVELOPMENTS, LLC
WAUKESHA, WI



KEY PROJECT NUMBER 2502017
PROJECT SCALE 1" = 20'
SHEET NUMBER C-2