


BUTLER MIDDLE SCHOOL SITE FIXTURE SCHEDULE							
TYPE	DESCRIPTION	LAMP TYPE	VOLT	WATTS	MANUFACTURER	CATALOG NUMBER	NOTE
H2	SIZE 1 LED WALL PACK - FULL CUTOFF - TYPE 3 MEDIUM - 2774 LUMENS	5000K LED	120-277	26	LITHONIA	DSXW1LED-10C-700-50K-T3M-MVOLT	1
H3	SIZE 1 LED WALL PACK - FULL CUTOFF - TYPE 3 MEDIUM - 5487 LUMENS	5000K LED	120-277	46	LITHONIA	DSXW1LED-20C-700-50K-T3M-MVOLT	1
H5	SIZE 2 LED WALL PACK - FULL CUTOFF - TYPE 3 MEDIUM - 6507 LUMENS	5000K LED	120-277	54	LITHONIA	DSXW2LED-30C-50K-50K-T3M-MVOLT	1
H6	SIZE 2 LED WALL PACK - FULL CUTOFF - TYPE 4 MEDIUM - 6420 LUMENS	5000K LED	120-277	54	LITHONIA	DSXW2LED-30C-50K-50K-T4M-MVOLT	1
I0	10" SQUARE SURFACE LED CANOPY - 3500 LUMENS	5000K LED	120-277	27	LITHONIA	CNYLED-P0-50K-MVOLT	1
I1	10" SQUARE SURFACE LED CANOPY - 4500 LUMENS	5000K LED	120-278	35	LITHONIA	CNYLED-P1-50K-MVOLT	1
I2	10" SQUARE SURFACE LED CANOPY - 6900 LUMENS	5000K LED	120-278	52	LITHONIA	CNYLED-P2-50K-MVOLT	1
K1	6" LED RECESSED DOWNLIGHT - 1000 LUMENS	5000K LED	120-277	10.4	LITHONIA	LDN6-5010-L06-AR-LSS-MVOLT	1
Y1	LED AREA FIXTURE - TYPE 2 MEDIUM - 14,716 LUMENS	5000K LED	120-277	125	LITHONIA	DSX1LED-P4-50K-T2M-MVOLT-SPA	1
Y2	LED AREA FIXTURE - TYPE 4 MEDIUM - 14,362 LUMENS	5000K LED	120-277	125	LITHONIA	DSX1LED-P4-50K-T4M-MVOLT-SPA	1
Y4	LED AREA FIXTURE - TYPE 4 MEDIUM - 14,362 LUMENS - WALL MOUNTED	5000K LED	120-277	125	LITHONIA	DSX1LED-P4-50K-T4M-MVOLT-WBA	1
LP1	20'-0" STRAIGHT SQUARE STEEL 5" POLE - SINGLE	-	-	-	LITHONIA	SSS-20-5C-DM19AS-IC	1
LP2	20'-0" STRAIGHT SQUARE STEEL 5" POLE - 2 @ 180°	-	-	-	LITHONIA	SSS-20-5C-DM28AS-IC	1

- GENERAL NOTES:  
 1. SEE SPECIFICATIONS FOR FIXTURE REQUIREMENTS.  
 2. NO ALTERNATE FIXTURES.  
 3. ALL INTERIOR LED FIXTURES TO HAVE A MINIMUM CRI OF 80+ ALL EXTERIOR LED FIXTURES TO HAVE A MINIMUM CRI OF 70+.  
 4. MOUNT FIXTURES AT HEIGHT INDICATED ON DRAWINGS UNLESS NOTED OTHERWISE.

PLAN NOTES:  
 1. ARCHITECT TO SELECT STANDARD COLOR AND FINISH.

GENERAL NOTES:  
 1. SITE LIGHTING CALCULATED AT GRADE.

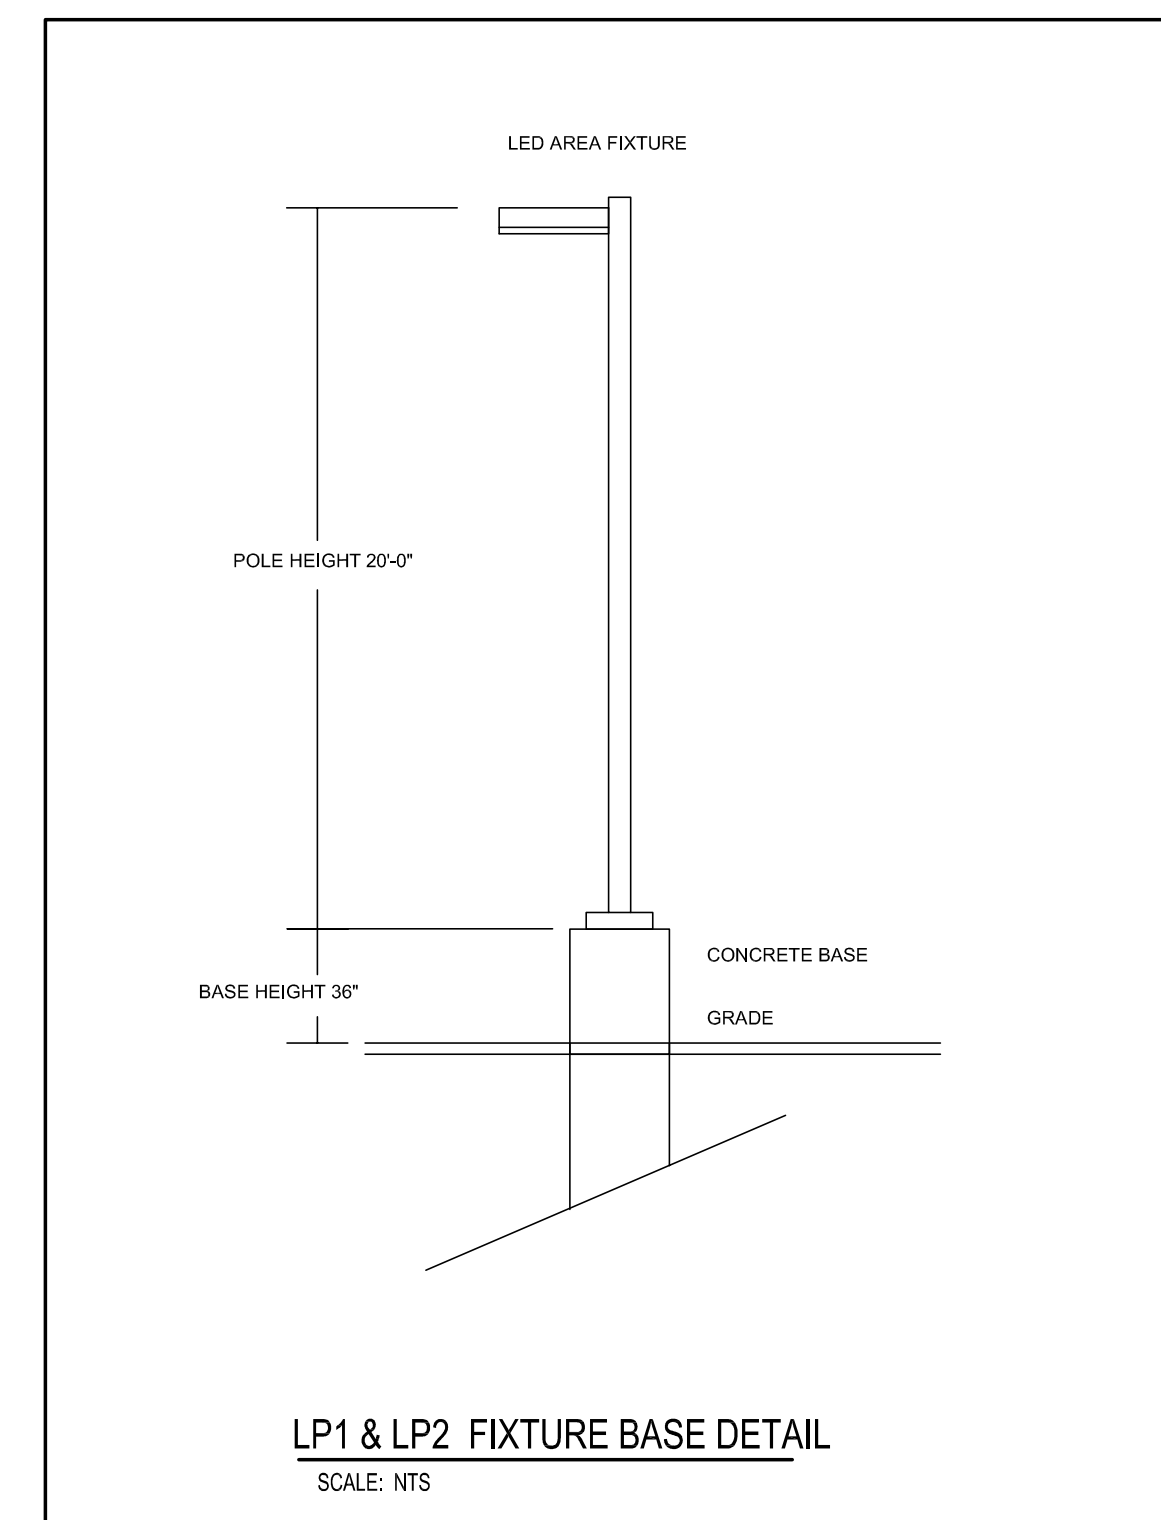

Office Locations:  
 Milwaukee  
 829 S. 1st Street  
 Milwaukee, Wisconsin 53204  
 T: 414.226.0200  
 Sheboygan  
 1227A North 8th Street  
 PO Box 955  
 Sheboygan, Wisconsin  
 53082  
 T: 920.459.4200  
 www.brayarch.com



Project Title:  
**ADDITION AND REMODELING TO:  
 BUTLER MIDDLE SCHOOL  
 SCHOOL DISTRICT OF WAUKESHA  
 310 N. HINE AVE., WAUKESHA, WI 53188**

REVISIONS:

DATE	DESCRIPTION

Project Number:  
**3353**

Issued For:  
**CITY SUBMITTAL**

11/06/2019  
 SHEET Title:  
**SITE PLAN -  
 PHOTOMETRIC**

Sheet Number:  
**E0.00**