




1 EAST ELEVATION
Scale: 1" = 20'-0"

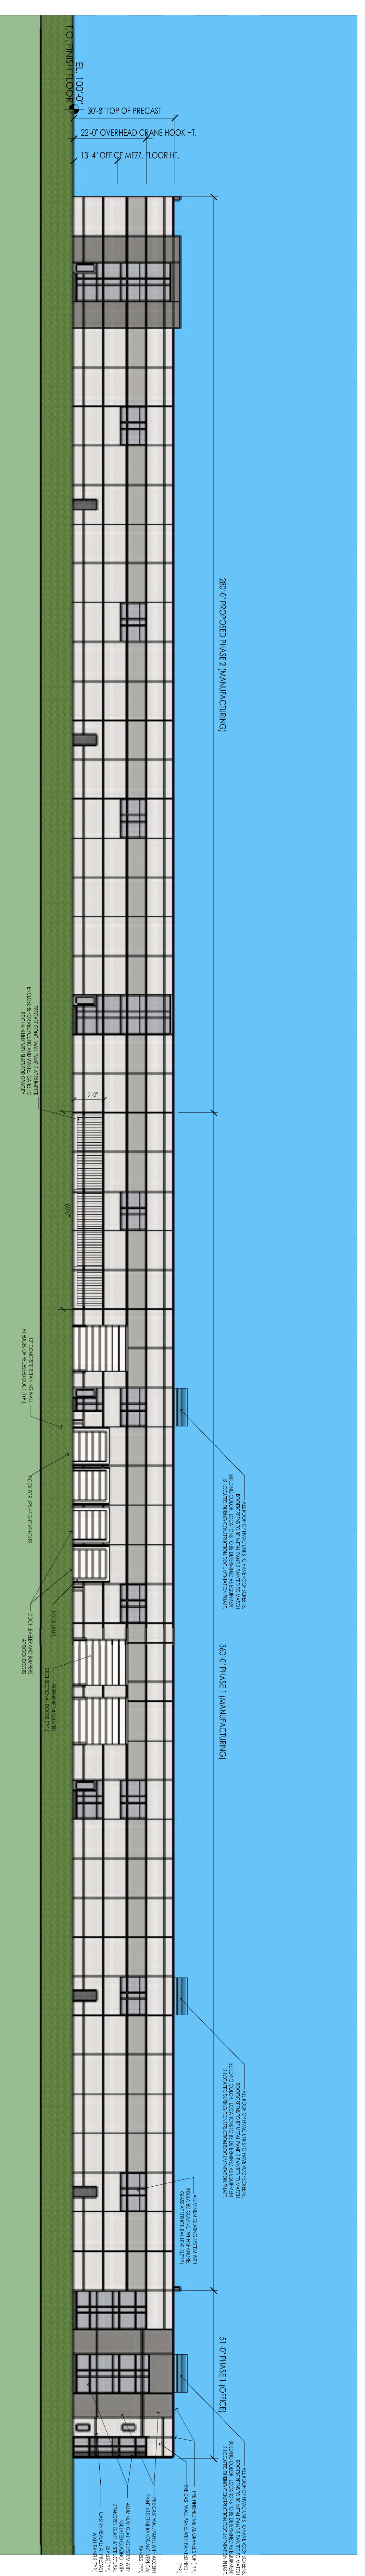

2 WEST ELEVATION
Scale: 1" = 20'-0"

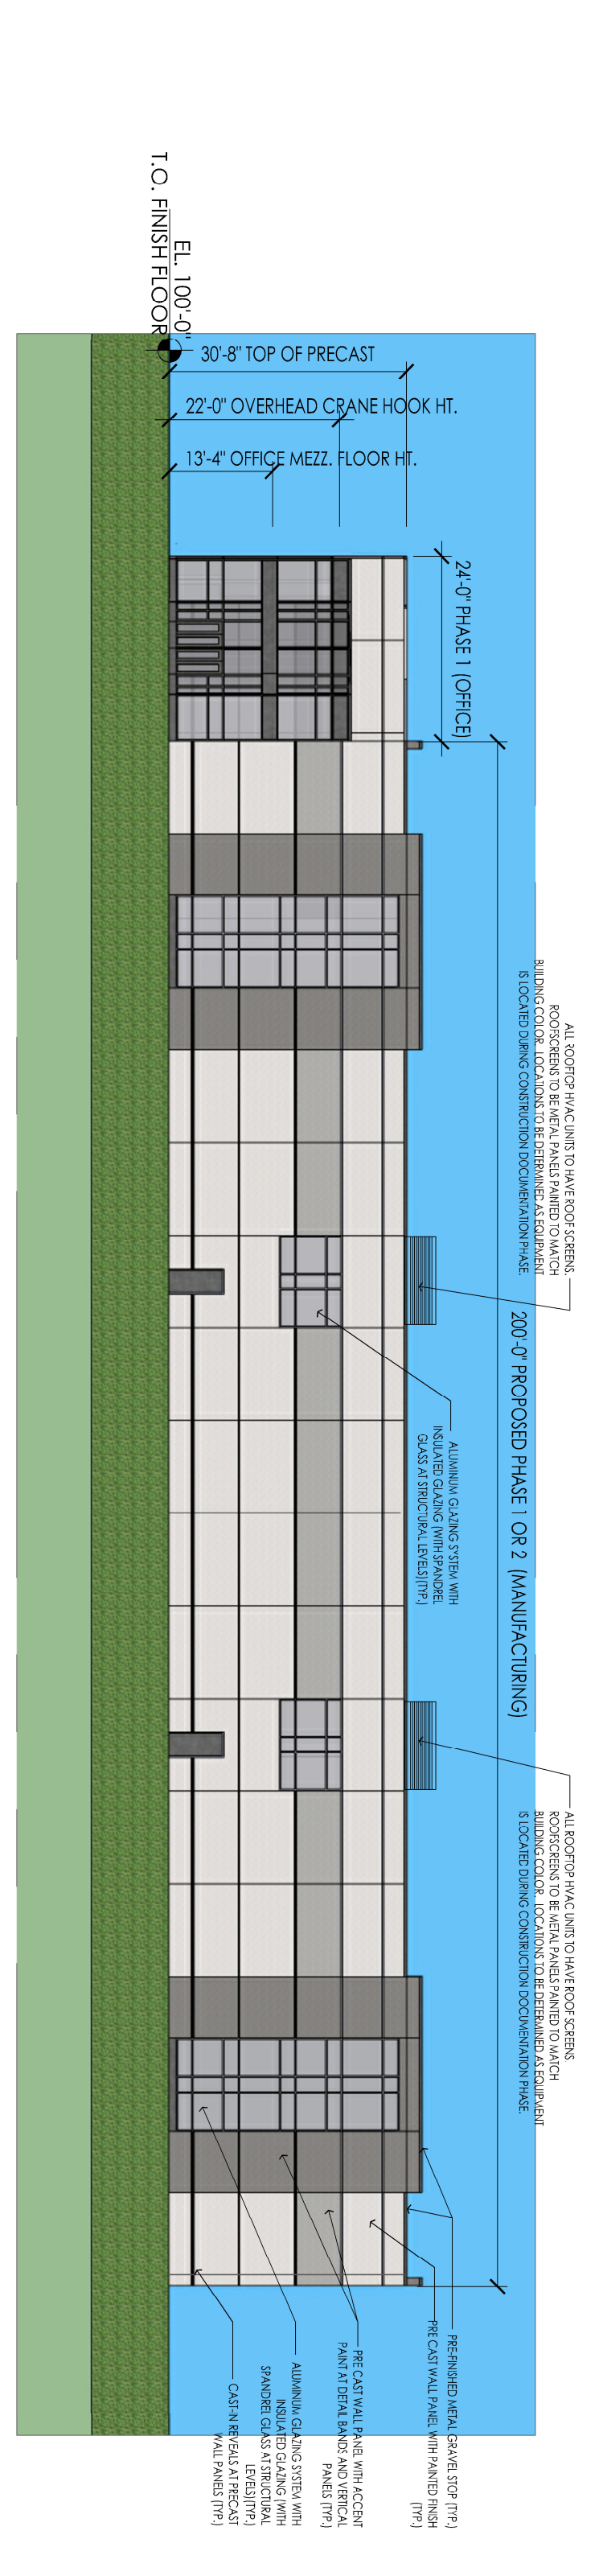

3 NORTH ELEVATION
Scale: 1" = 20'-0"

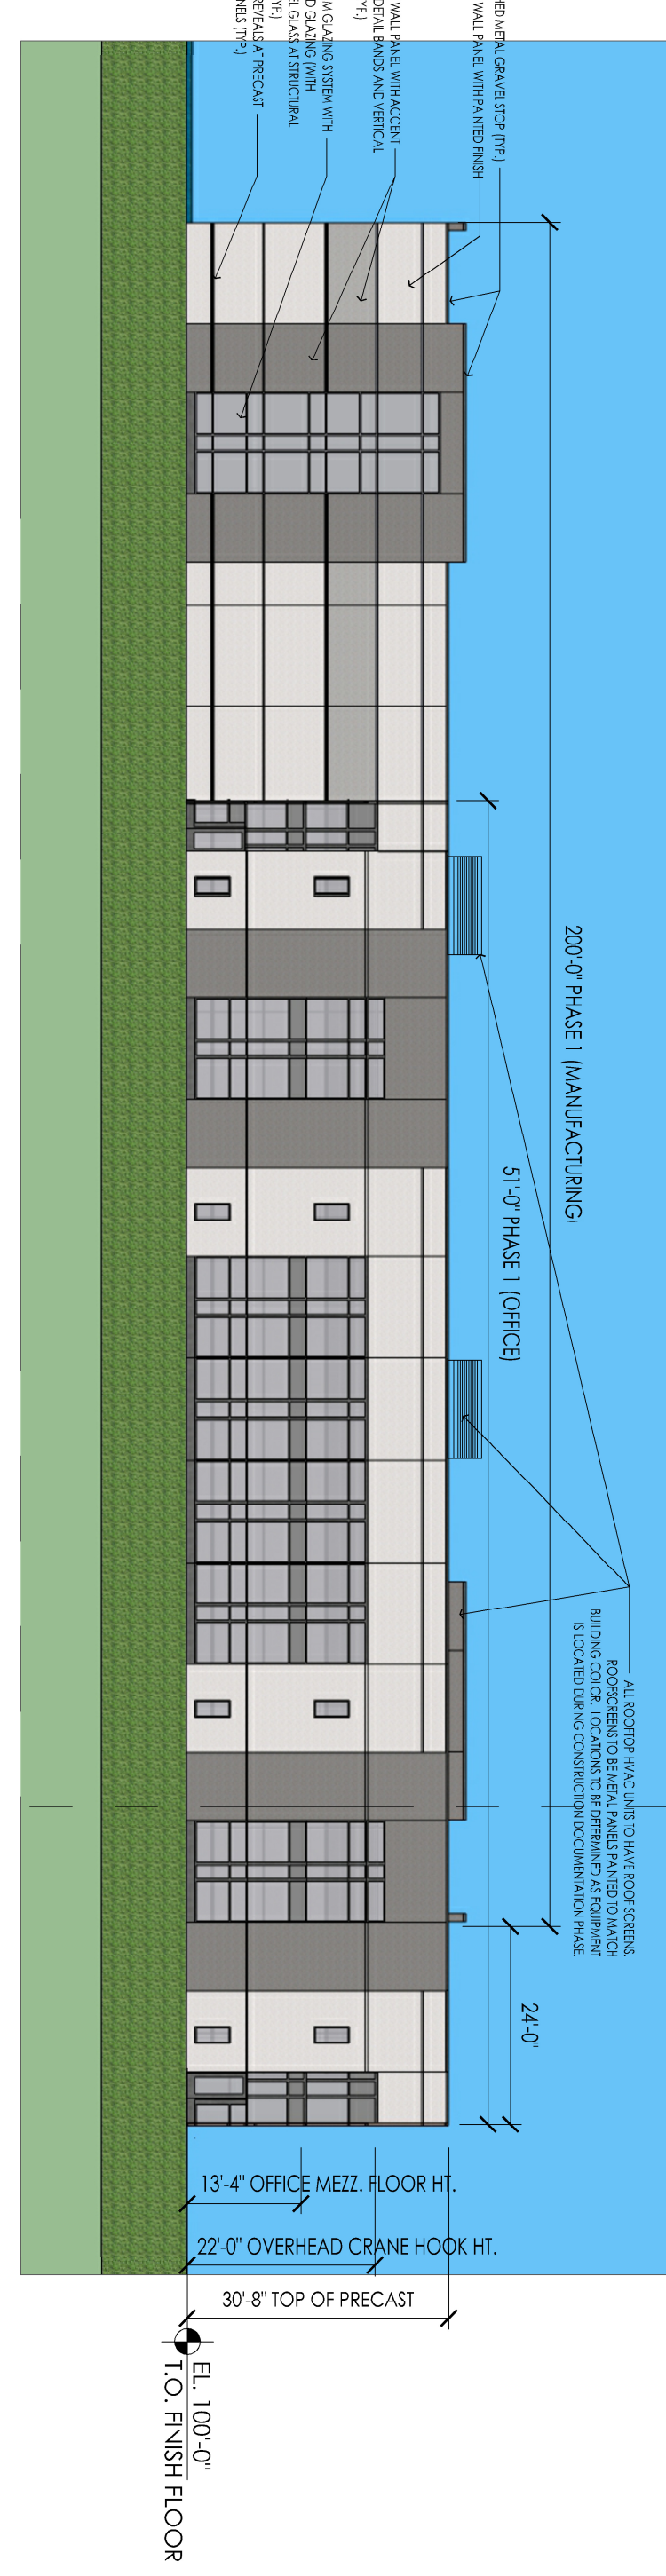

4 SOUTH ELEVATION
Scale: 1" = 20'-0"