
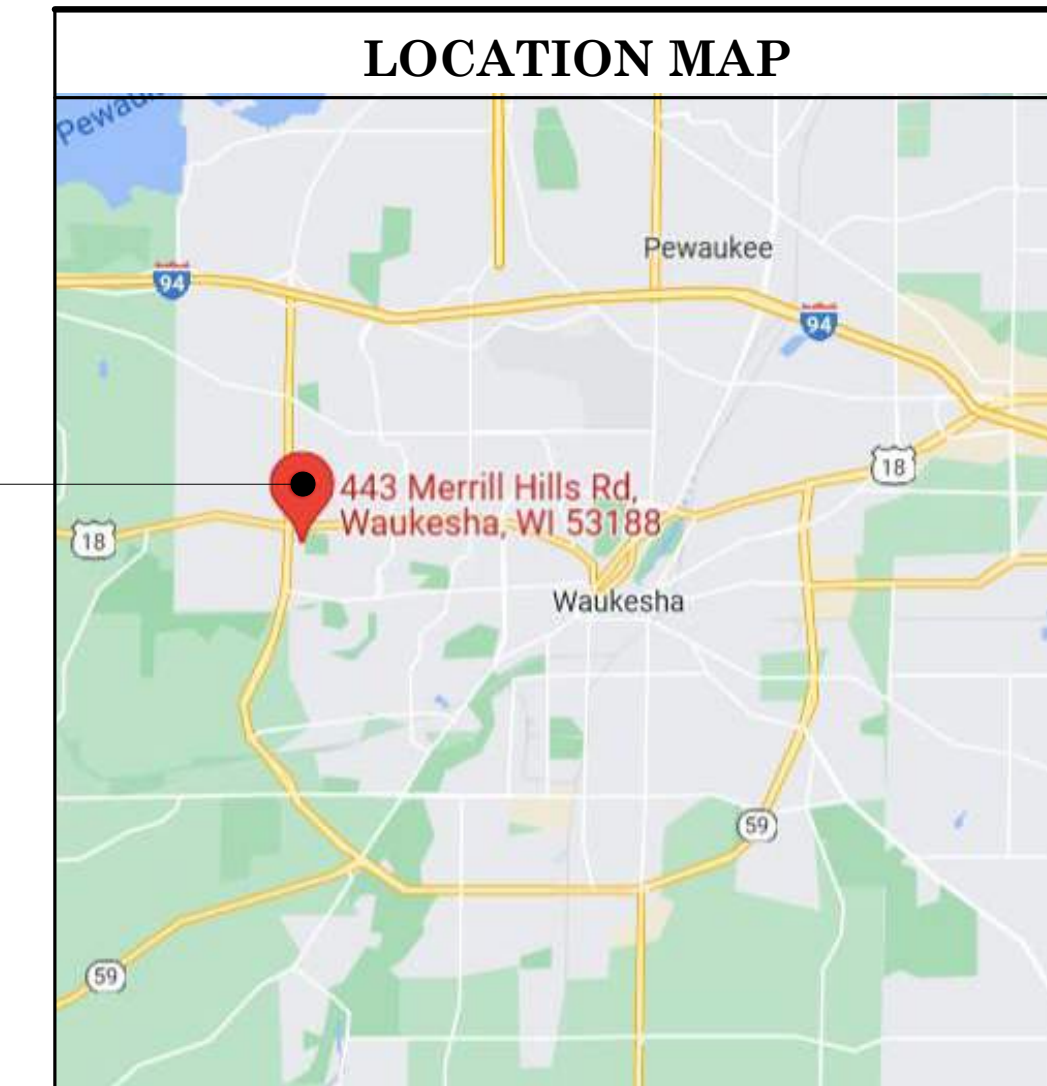


# GOOD TIMES SUMMMER DAY CAMP SHELTER

CITY SUBMITTAL

JULY 24, 2022

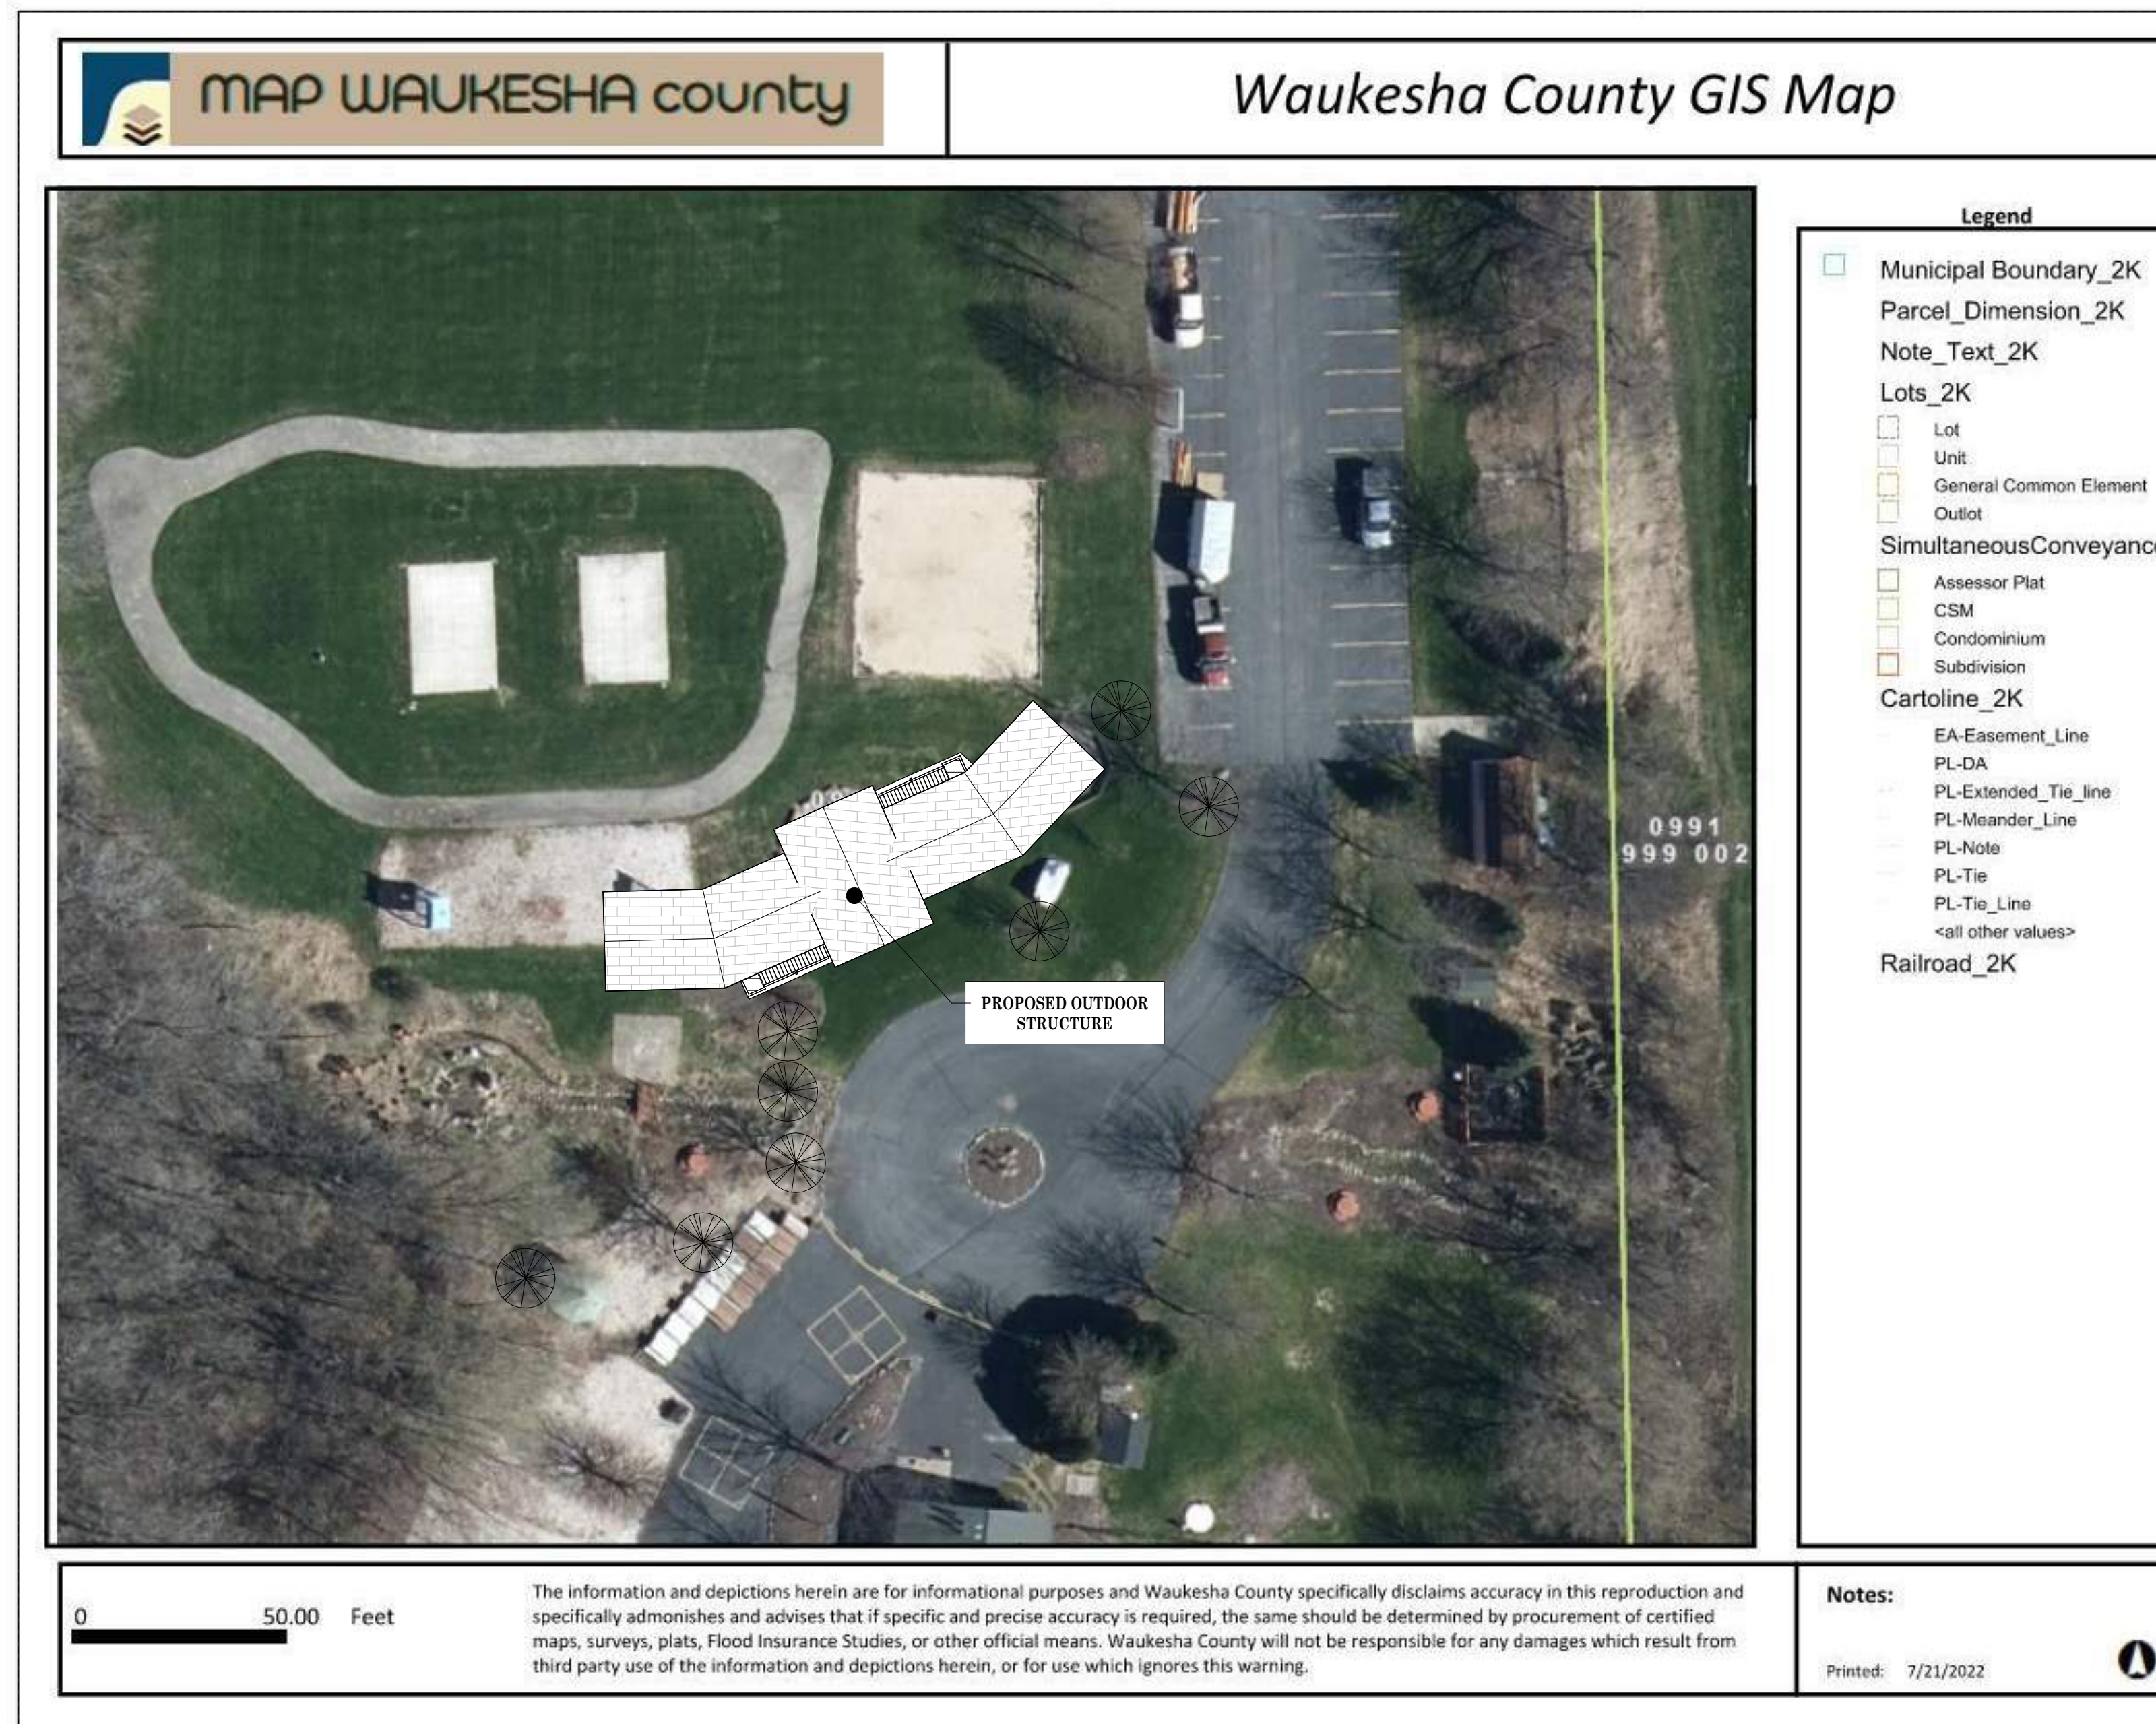

**SHEET INDEX**

SHEET NUMBER	SHEET TITLE
02	ARCHITECTURAL
A1.0	SITE & GRADING PLAN
A1.1	FLOOR PLAN - GROUND LEVEL
A1.2	FLOOR PLAN - UPPER DECK
A2.0	ROOF PLAN
A3.0	BUILDING ELEVATIONS
A3.1	BUILDING ELEVATIONS
A3.2	EXTERIOR RENDERINGS



**PROPOSED  
STRUCTURE**

0991 001  
8791

**1** SITE & GRADING PLAN  
A1.0 1/16" = 1'-0"



Project Name: <b>GOOD TIMES SUMMER DAY CAMP SHELTER</b> 443 Merrill Hill Rd Waukesha, WI 53188 Sheet Title <b>SITE &amp; GRADING PLAN</b>			
Revisions: <table border="1" style="width: 100%; height: 40px;"> <tr> <td style="width: 20px;"> </td> <td> </td> </tr> </table>			
Project #: Issued for: Date:	22-018 CITY SUBMITTAL 7/24/2022		
Sheet Number <b>A1.0</b>			



GOOD TIMES SUMMER DAY CAMP SHELTER

443 Merrill Hill Rd  
Waukesha, WI 53188


FLOOR PLAN - UPPER DECK

Project Name:

Revisions:


Project #: 22-018  
Issued for: CITY SUBMITTAL  
Date: 7/24/2022

Sheet Number  
**A1.2**

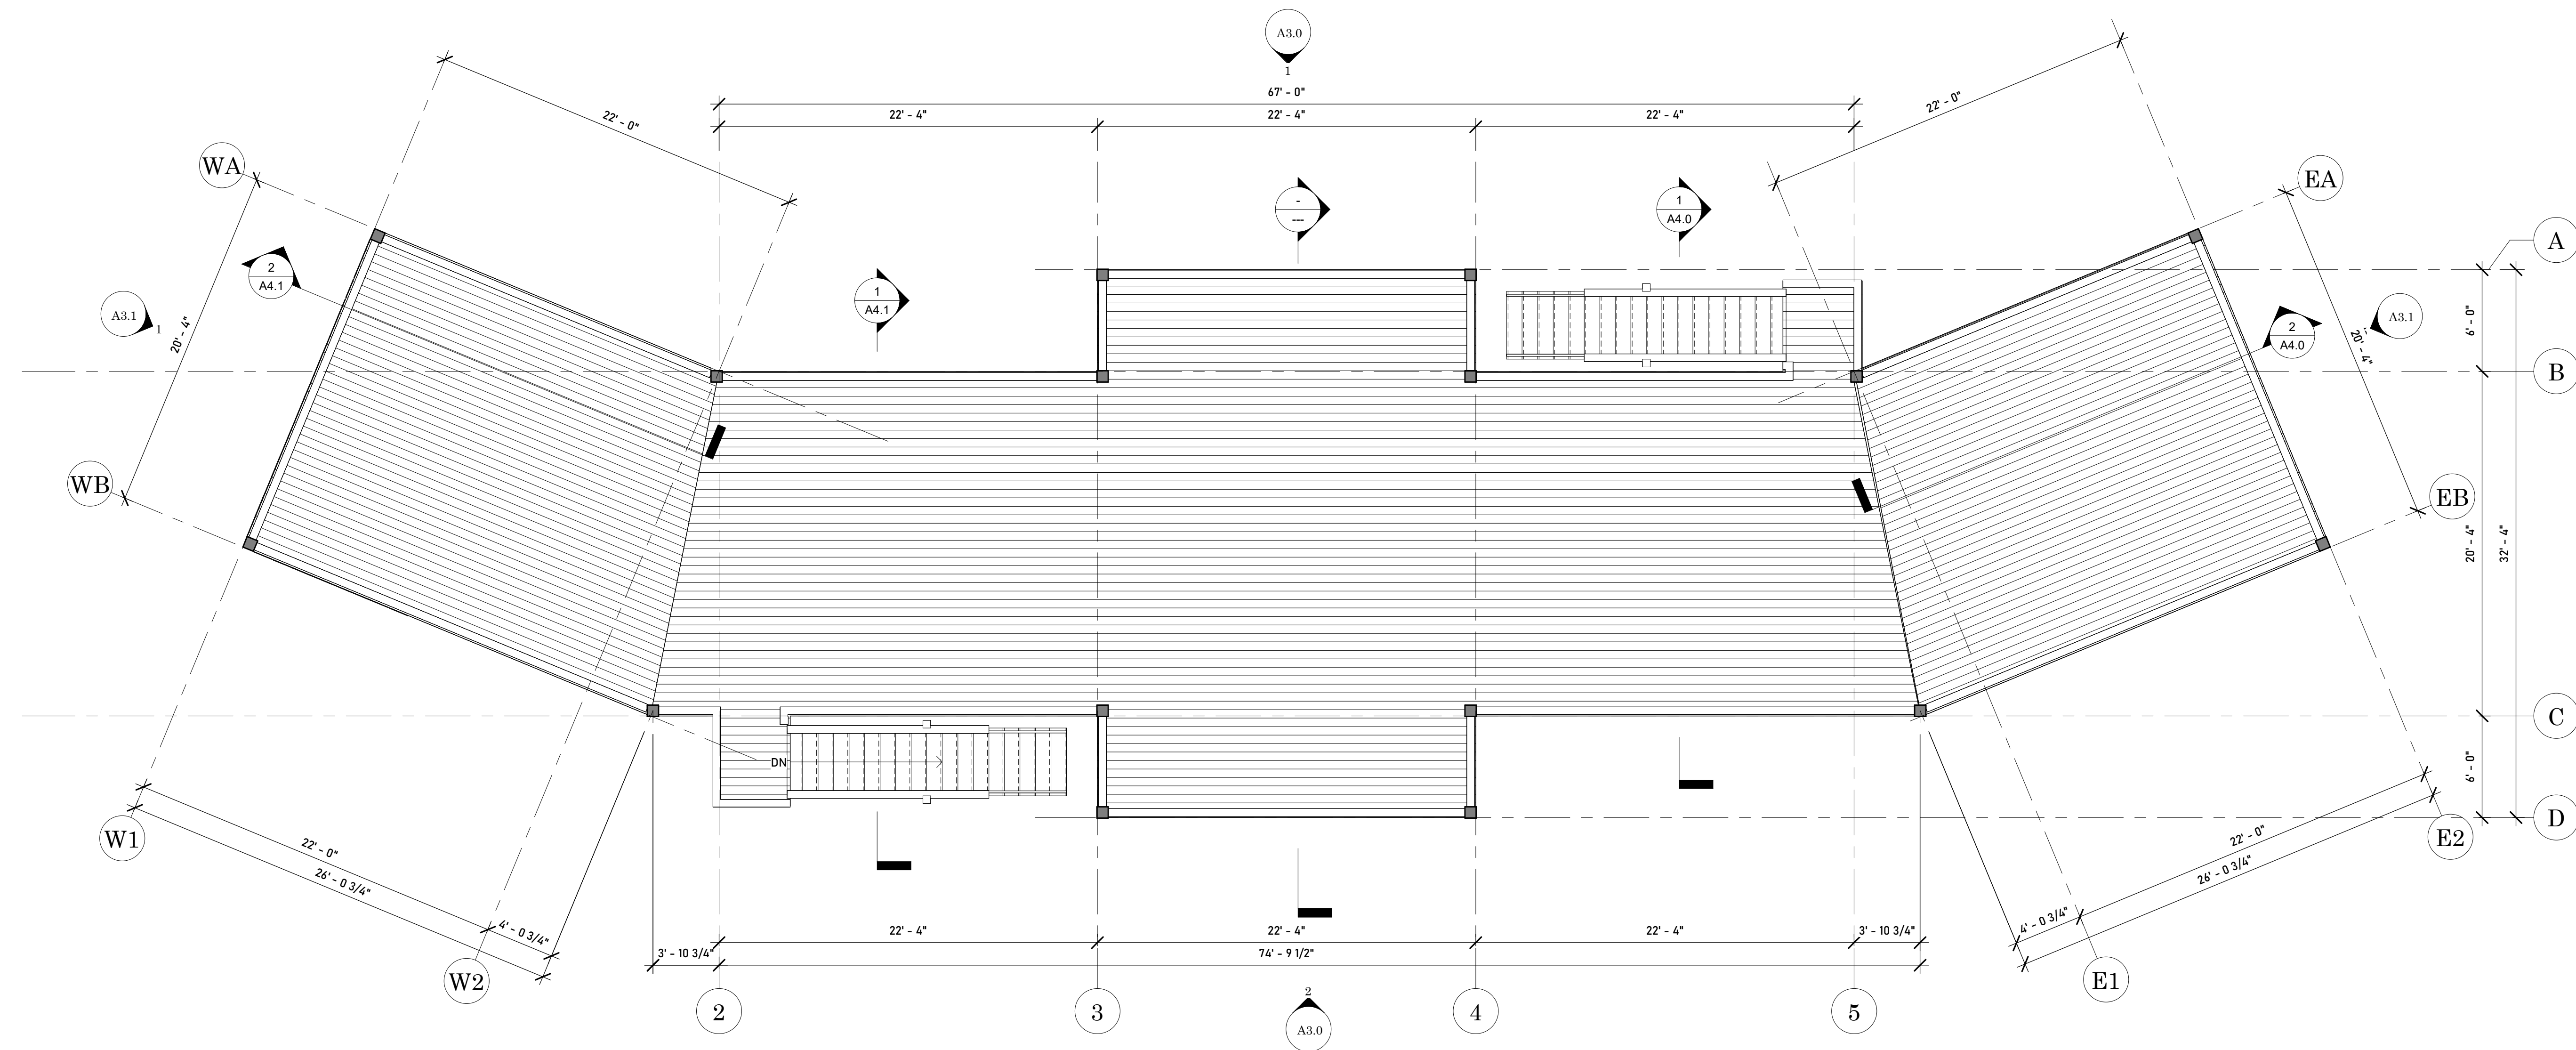

**1** OBSERVATION DECK  
A1.2 3/16" = 1'-0"



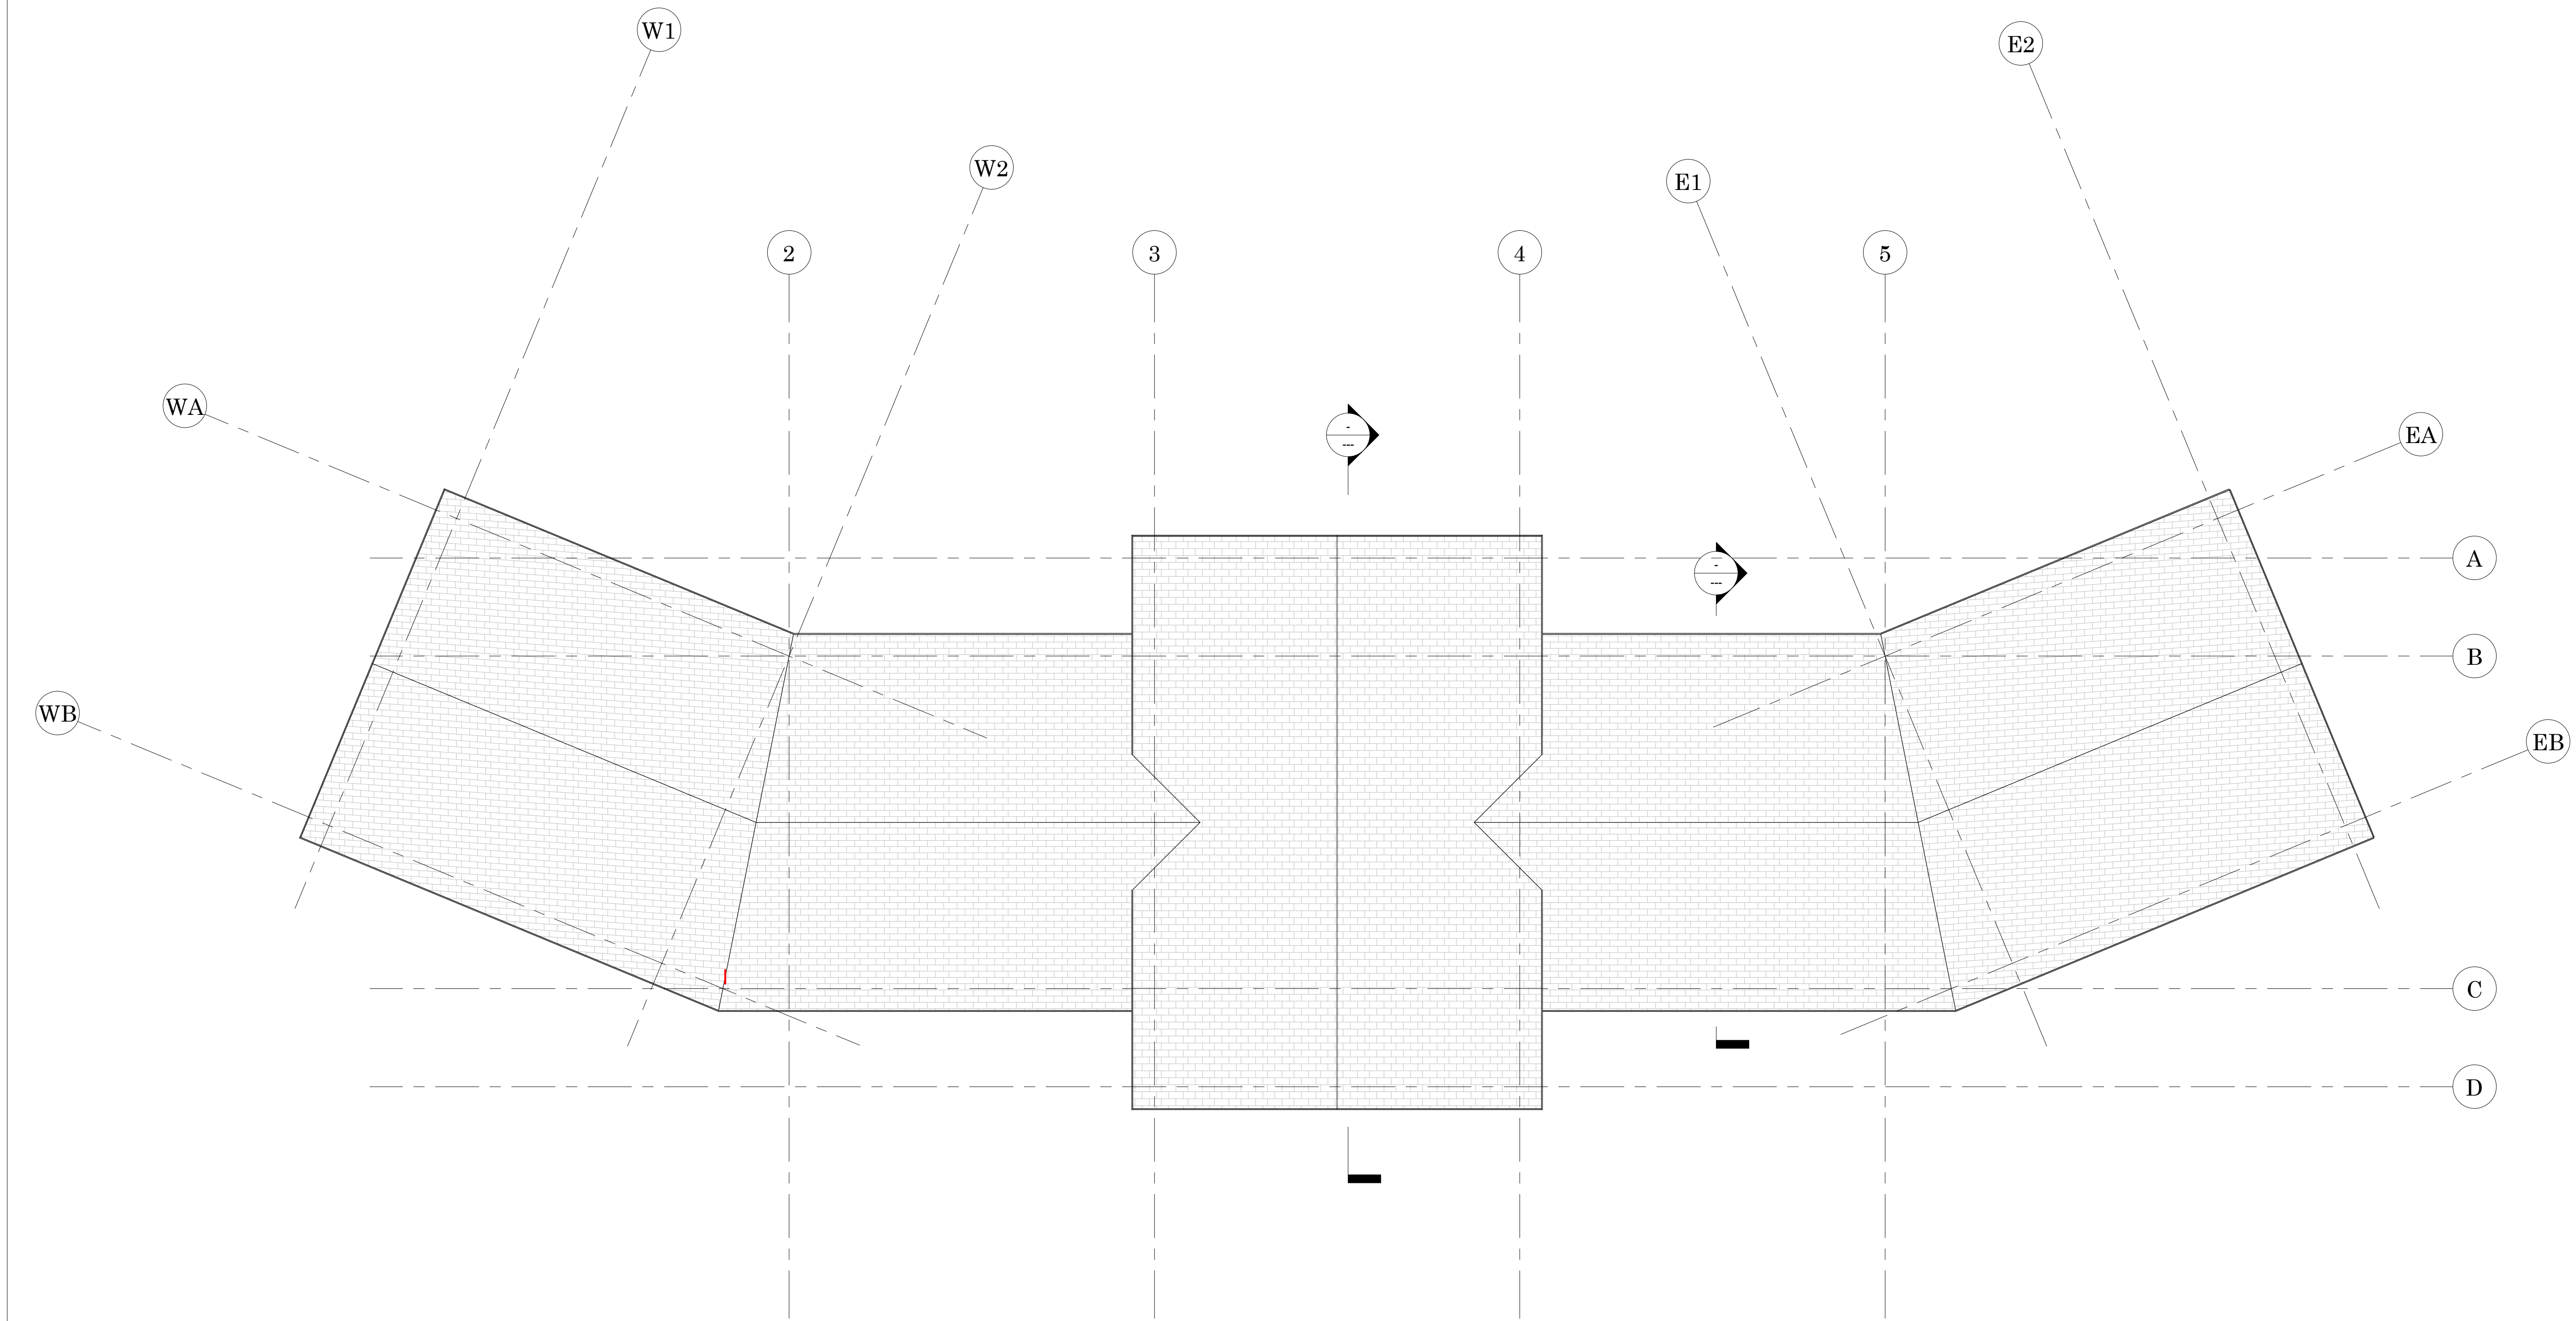


1 ROOF PLAN  
A2.0 3/16" = 1'-0"




Project Name: **GOOD TIMES SUMMER DAY CAMP ADDITION**  
443 Merrill Hill Rd  
Waukesha, WI 53188

Sheet Title <b>ROOF PLAN</b>	
Revisions:	
Project #:	22-018
Issued for:	CITY SUBMITTAL
Date:	4/25/2022
Sheet Number	<b>A2.0</b>

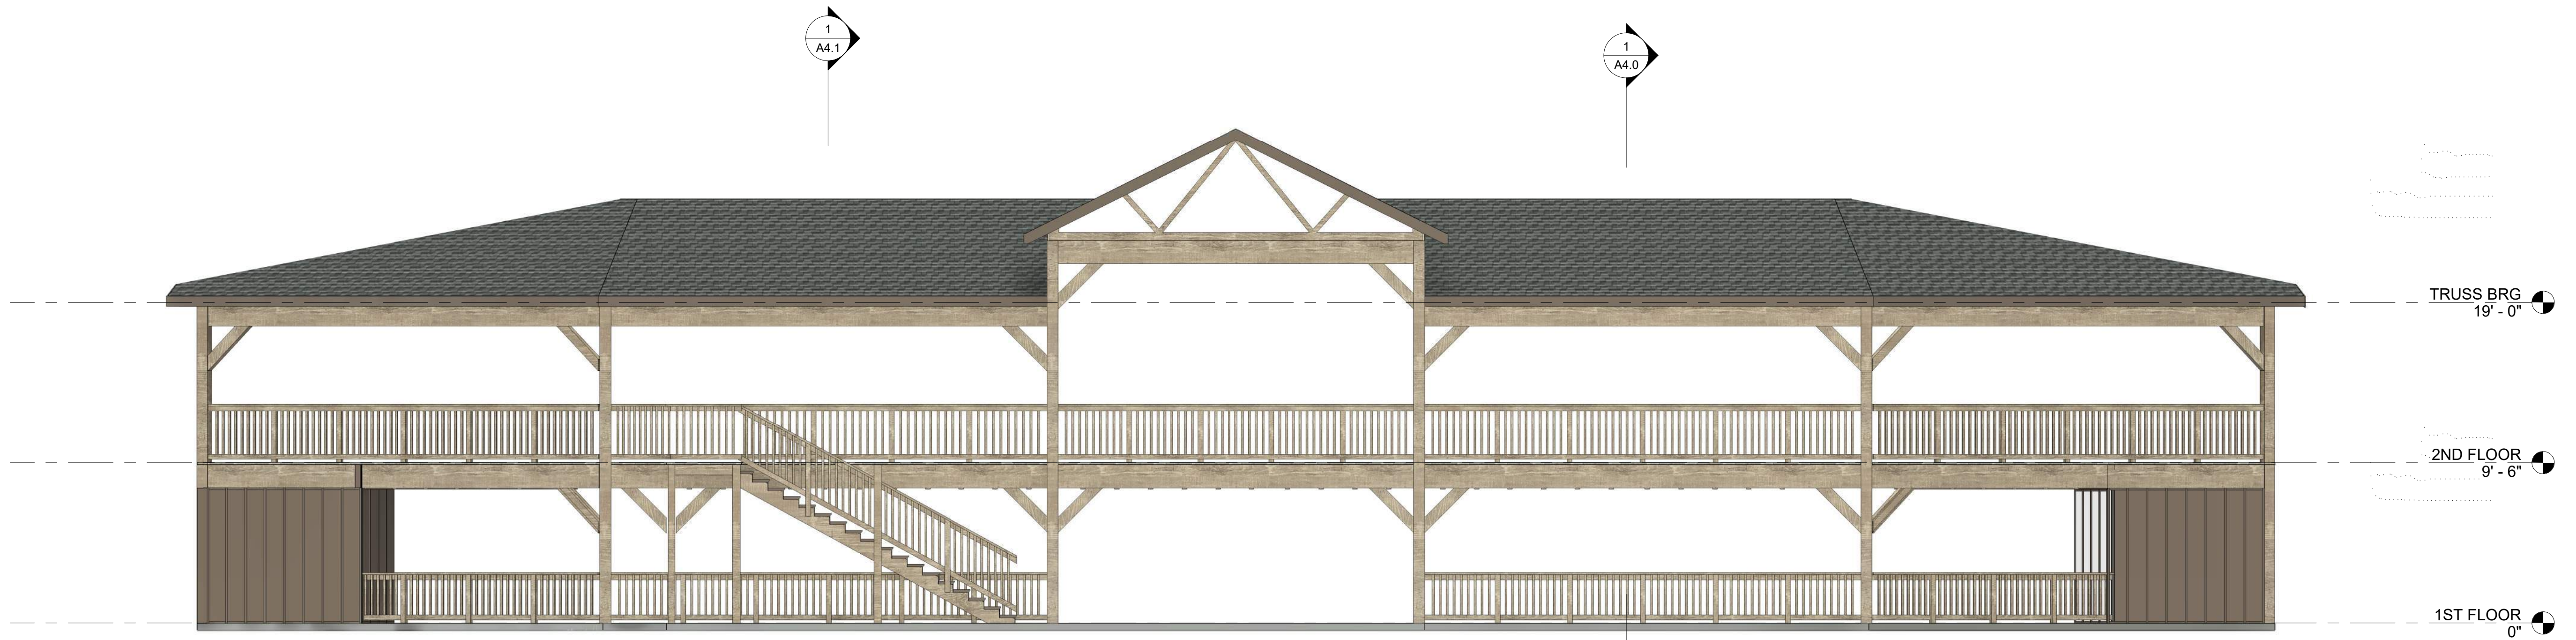

2 NORTH ELEVATION  
A3.0 3/16" = 1'-0"

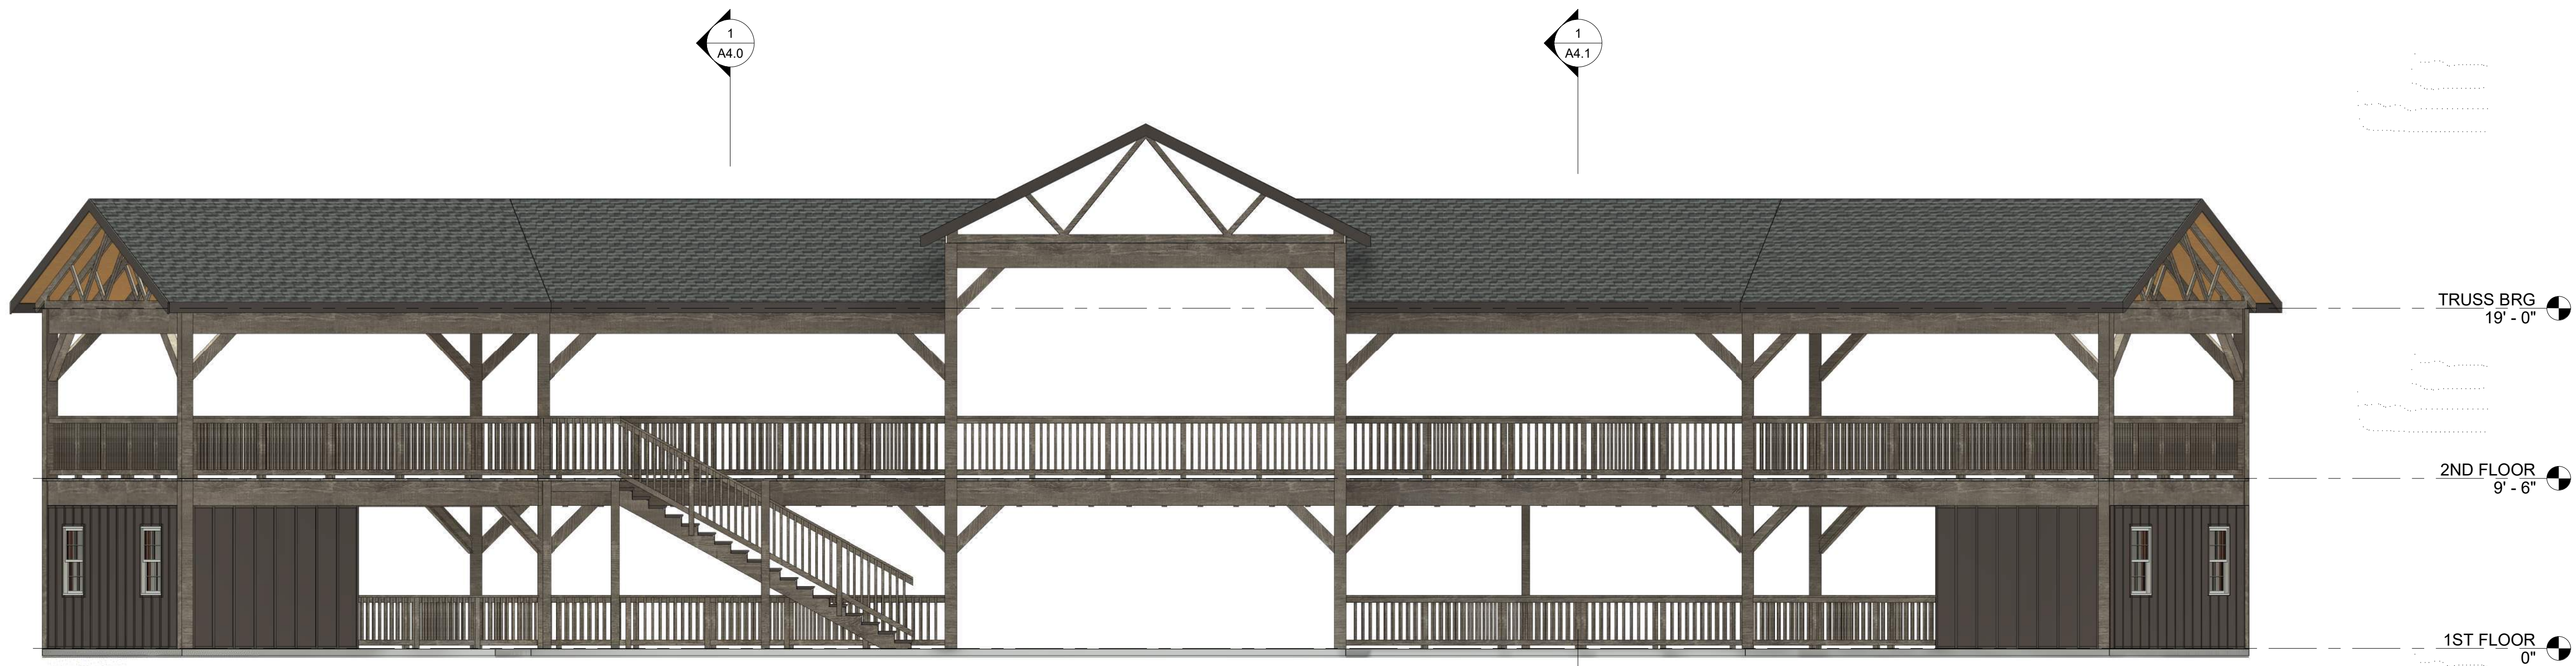

1 SOUTH ELEVATION  
A3.0 3/16" = 1'-0"

Project Name: **GOOD TIMES SUMMER DAY CAMP SHELTER**


443 Merrill Hill Rd  
Waukesha, WI 53188

Sheet Title: **BUILDING ELEVATIONS**

Revisions:


Project #: 22-018  
Issued for: CITY SUBMITTAL  
Date: 7/24/2022

Sheet Number: **A3.0**

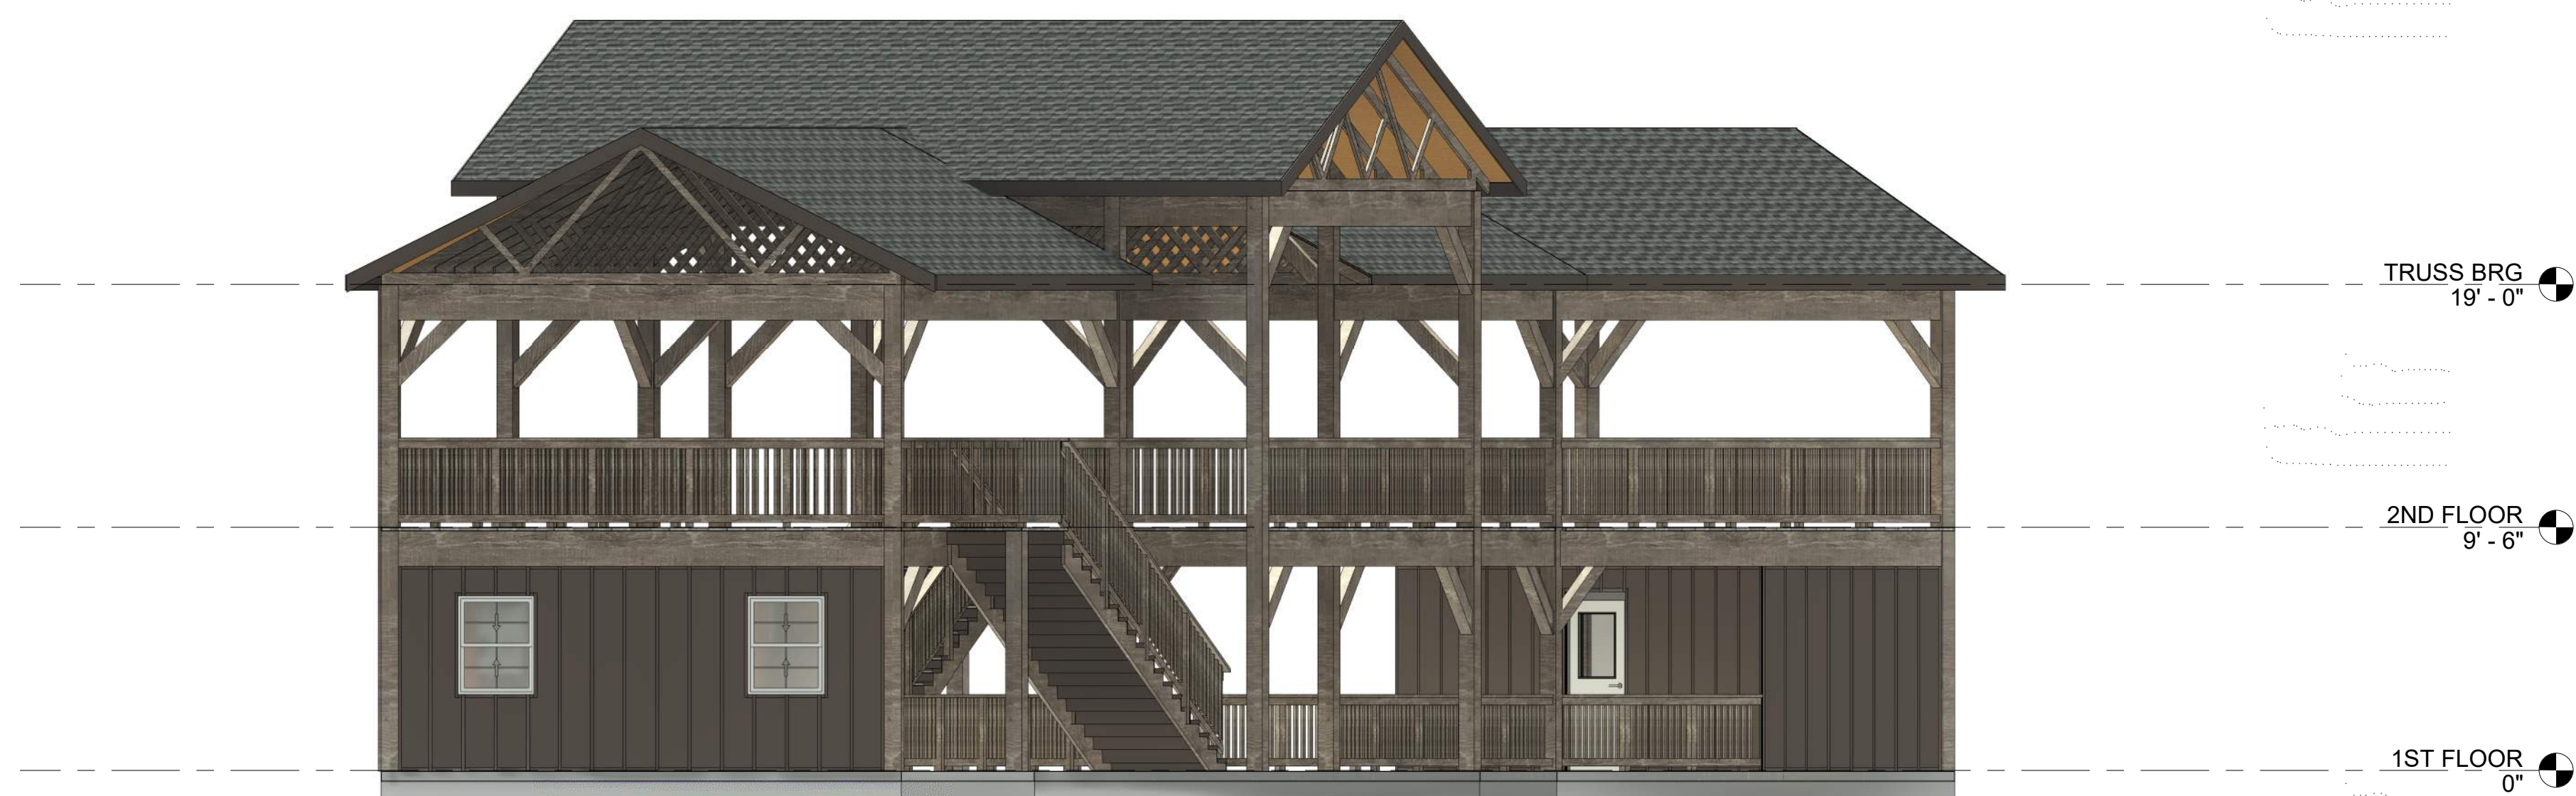

2 EAST ELEVATION  
A3.1 3/16" = 1'-0"



1 WEST ELEVATION  
A3.1 3/16" = 1'-0"

**GOOD TIMES SUMMER DAY CAMP ADDITION**  
 443 Merrill Hill Rd  
 Waukesha, WI 53188  
 Sheet Title

**BUILDING ELEVATIONS**

Revisions:

No.	Description

Project #: 22-018  
 Issued for: CITY SUBMITTAL  
 Date: 4/25/2022  
 Sheet Number  
**A3.1**



4 MAIN LEVEL  
A3.2 12" = 1'-0"



2 REAR ELEVATION RENDERING  
A3.2 12" = 1'-0"



3 CENTER ENTRY  
A3.2 12" = 1'-0"



1 FRONT ELEVATION RENDERING  
A3.2 12" = 1'-0"

Project Name: **GOOD TIMES SUMMER DAY CAMP SHELTER**

443 Merrill Hill Rd  
Waukesha, WI 53188

Sheet Title: **EXTERIOR RENDERINGS**

Revisions:

Project #: 22-018  
Issued for: CITY SUBMITTAL  
Date: 7/24/2022

Sheet Number  
**A3.2**