




① NORTH ELEVATION
1/8" = 1'-0"

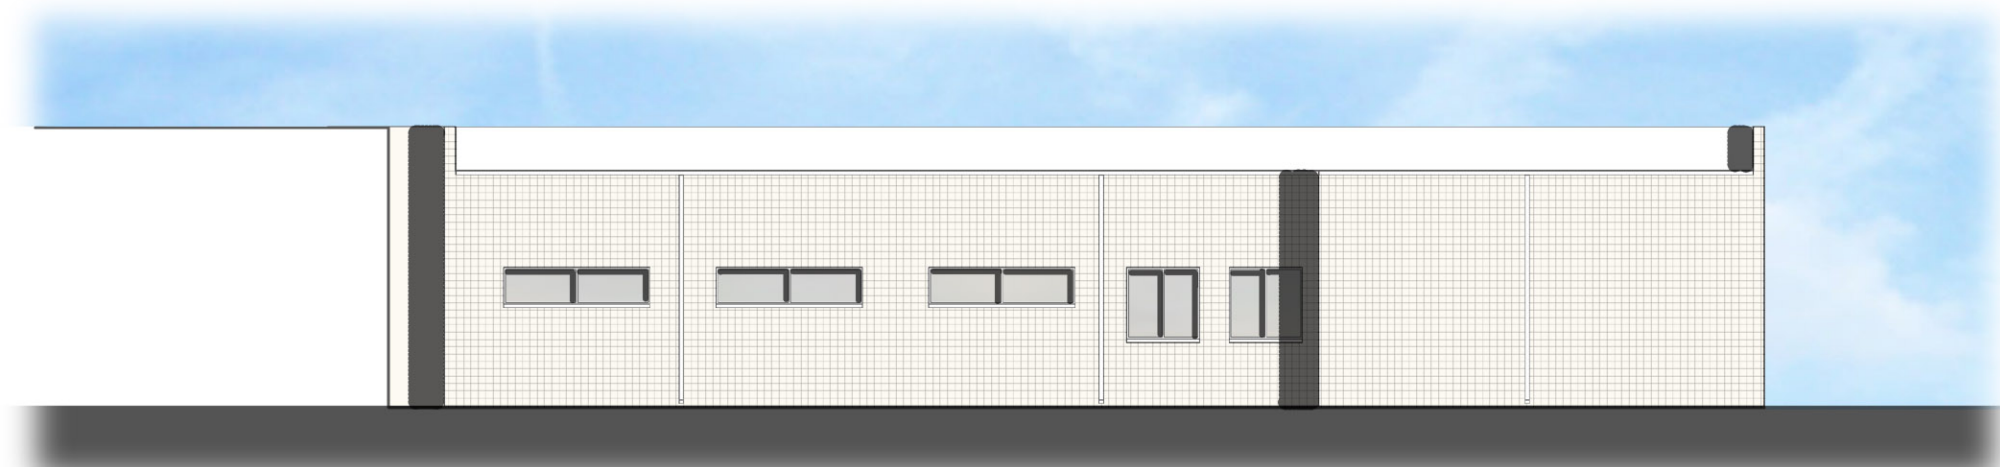

② SOUTH ELEVATION
1/8" = 1'-0"

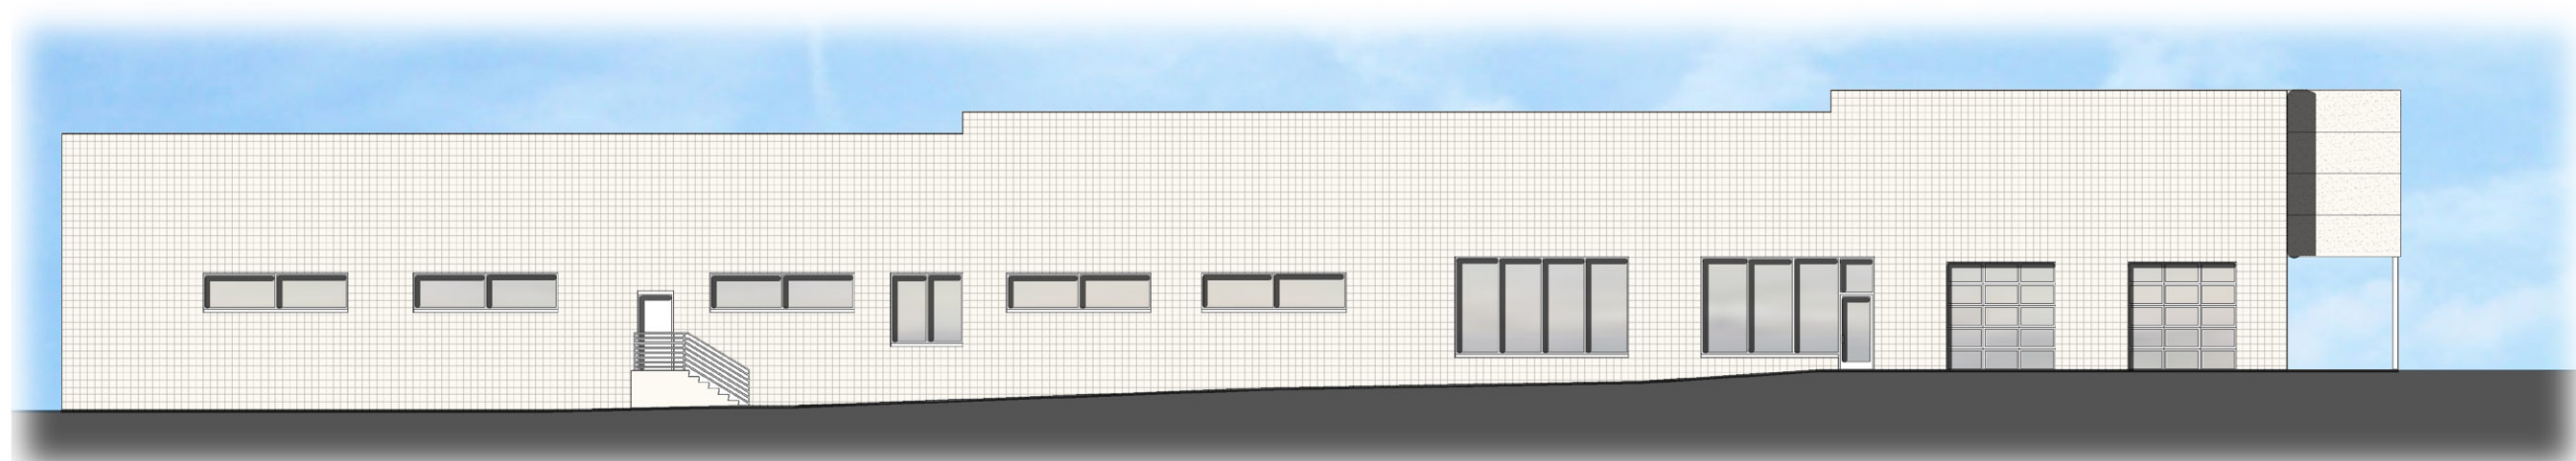


③ EAST ELEVATION
1/8" = 1'-0"

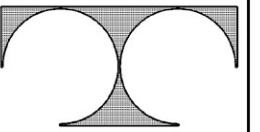

TDI ASSOCIATES, INC.
ARCHITECTS, ENGINEERS, PLANNERS

N8 W22350 JOHNSON DRIVE, SUITE B4
WAUKESHA, WISCONSIN 53186
PHONE 262-409-2530 FAX 262-409-2531

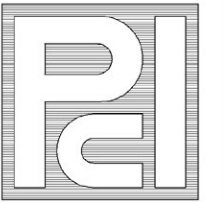

PROFESSIONAL
CONSULTANTS, INC.

300 COTTONWOOD AVE # 7
HARTLAND, WISCONSIN 53029
(262) 367-6080

BOUCHER IMPORT CENTER

1537 EAST MORELAND BLVD.
WAUKESHA, WISCONSIN

TDI ASSOCIATES, INC
All Rights Reserved

OWNERSHIP OF DOCUMENTS

This document, and the ideas and design incorporated herein, as an instrument of professional service, is the sole property of TDI Associates, Inc., and is not to be used in whole or in part for any other project or purpose without the expressed written authorization of TDI Associates, Inc.

Sheet Title

EXTERIOR
ELEVATIONS

Issued For: Date:

Date: 08-05-2014

Job NO.: 13205.000

Drawn By: RJH

Sheet No.

A2.1