


2F SECOND LEVEL FLOOR PLAN 1/8" = 1'-0"

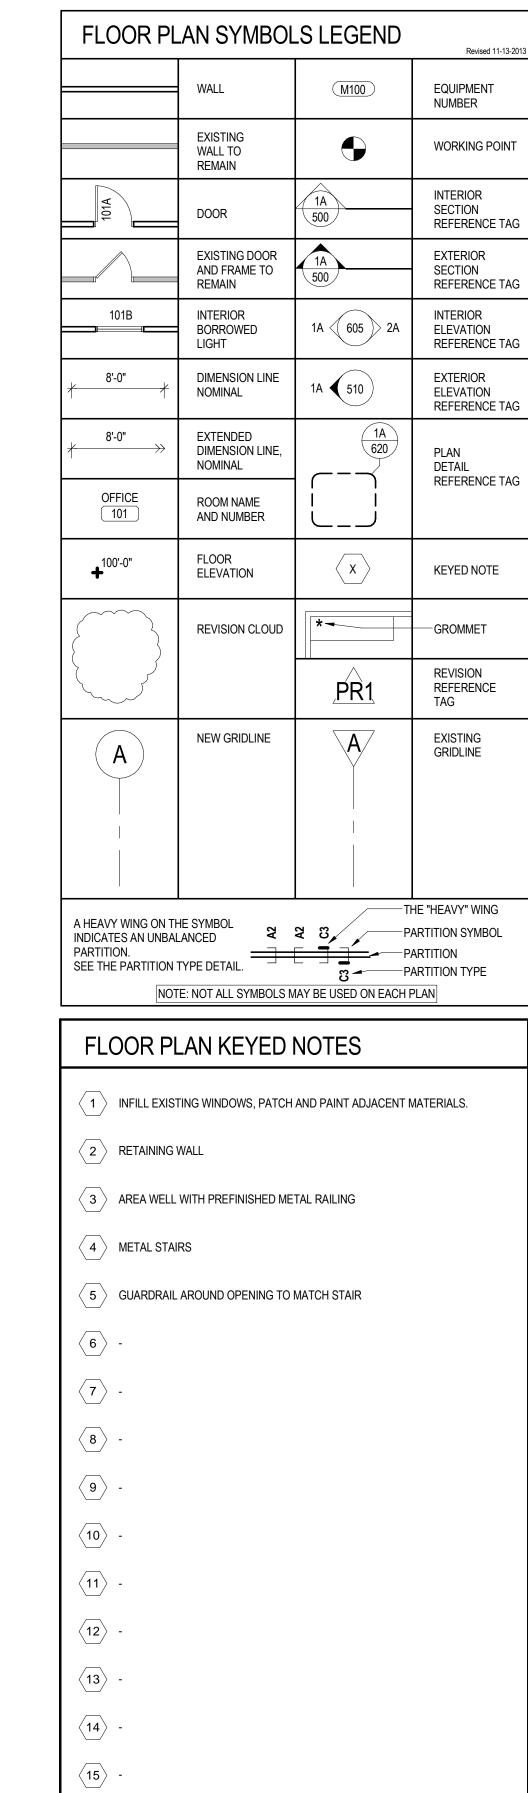

NOTE: NOT ALL KEYED NOTES MAY BE USED ON EACH PLAN

CARROLL
UNIVERSITY
SCIENCE

WALL

MODE

BOUIPMENT
NUMBER

WORKING POINT
REMAIN

DOOR

MODE SOLUTION
REPERIODE TAG
RESIDENCE

A BUILDING

CARROLL
UNIVERSITY
SCIENCE

A BUILDING

CARROLL
UNIVERSITY

CARROLL
UNIVERSITY
SCIENCE

A BUILDING

CARROLL
UNIVERSITY

CARROLL
UNIVERSITY

SCIENCE

A BUILDING

CARROLL
UNIVERSITY

SCIENCE

CARROLL
UNIVERSITY

SCIENCE

A BUILDING

CARROLL
UNIVERSITY

SCIENCE

CA

D	This document may be an electronic file or may be printed from an electronic file provided to the user. It is the sole responsibility of the user to ensure that the content and quality is consistent with the content and quality of the paper documents on file at BWBR.  I hereby certify that this plan, specification or report was prepared by me or under my direct supervision and that I am a duly Licensed Architect under the laws of the State of Minnesota.
	Name  Date <b>03/27/2014</b> Reg. No.
	Issued For  Item Date  SD ISSUE 03/28/2014  PLAN COMMISSION PRELIMINARY 04/09/2014  REVIEW APPLICATION
E	
	OR REFERENCE ONL.
F	This Sheet may be a Reduced Copy

The bar above is 1" long on a Full Size Sheet.
Drawing Scales apply to Full Size Sheets.

Comm. No. Drawn
3.2013251.00 JCA/BWL

Sheet Title

FLOOR PLAN -SECOND LEVEL

neet No.

402.FL