



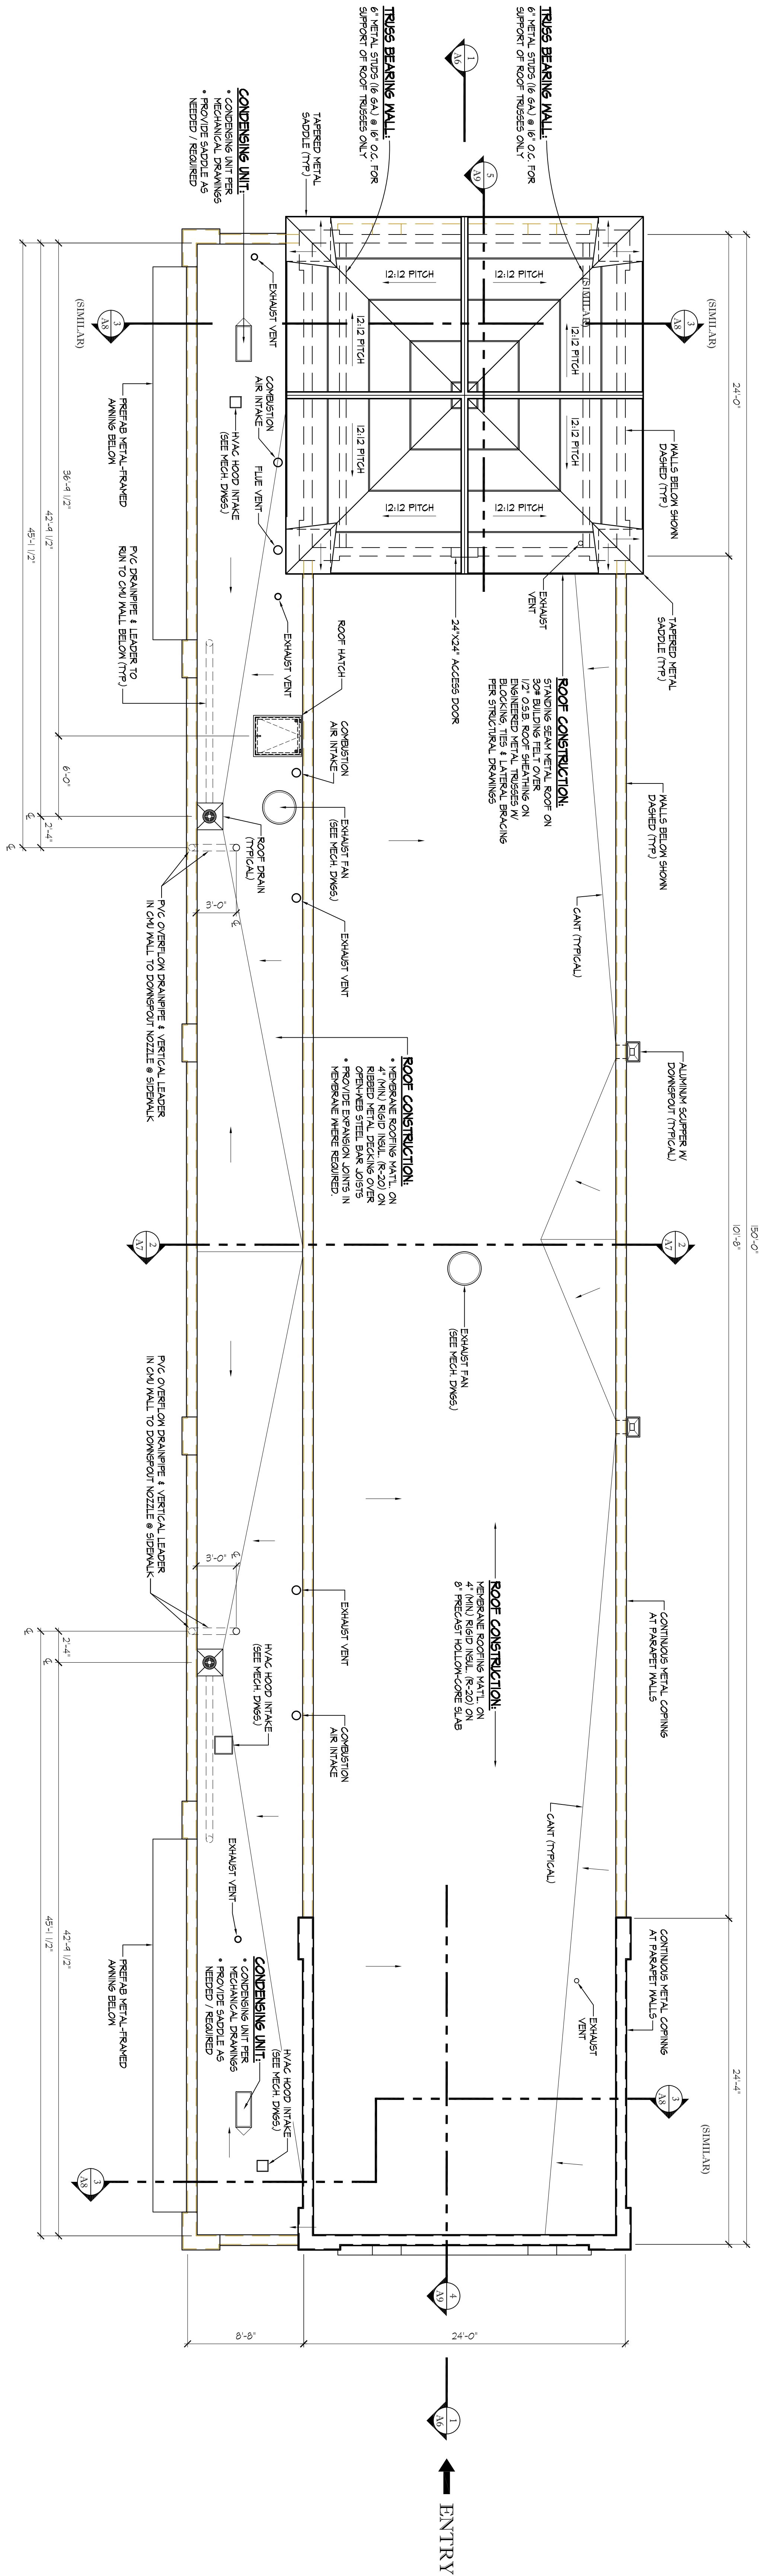

ROOF PLAN

SCALE: 3/16" = 1'-0"

See ECEN General Notes, Roofing

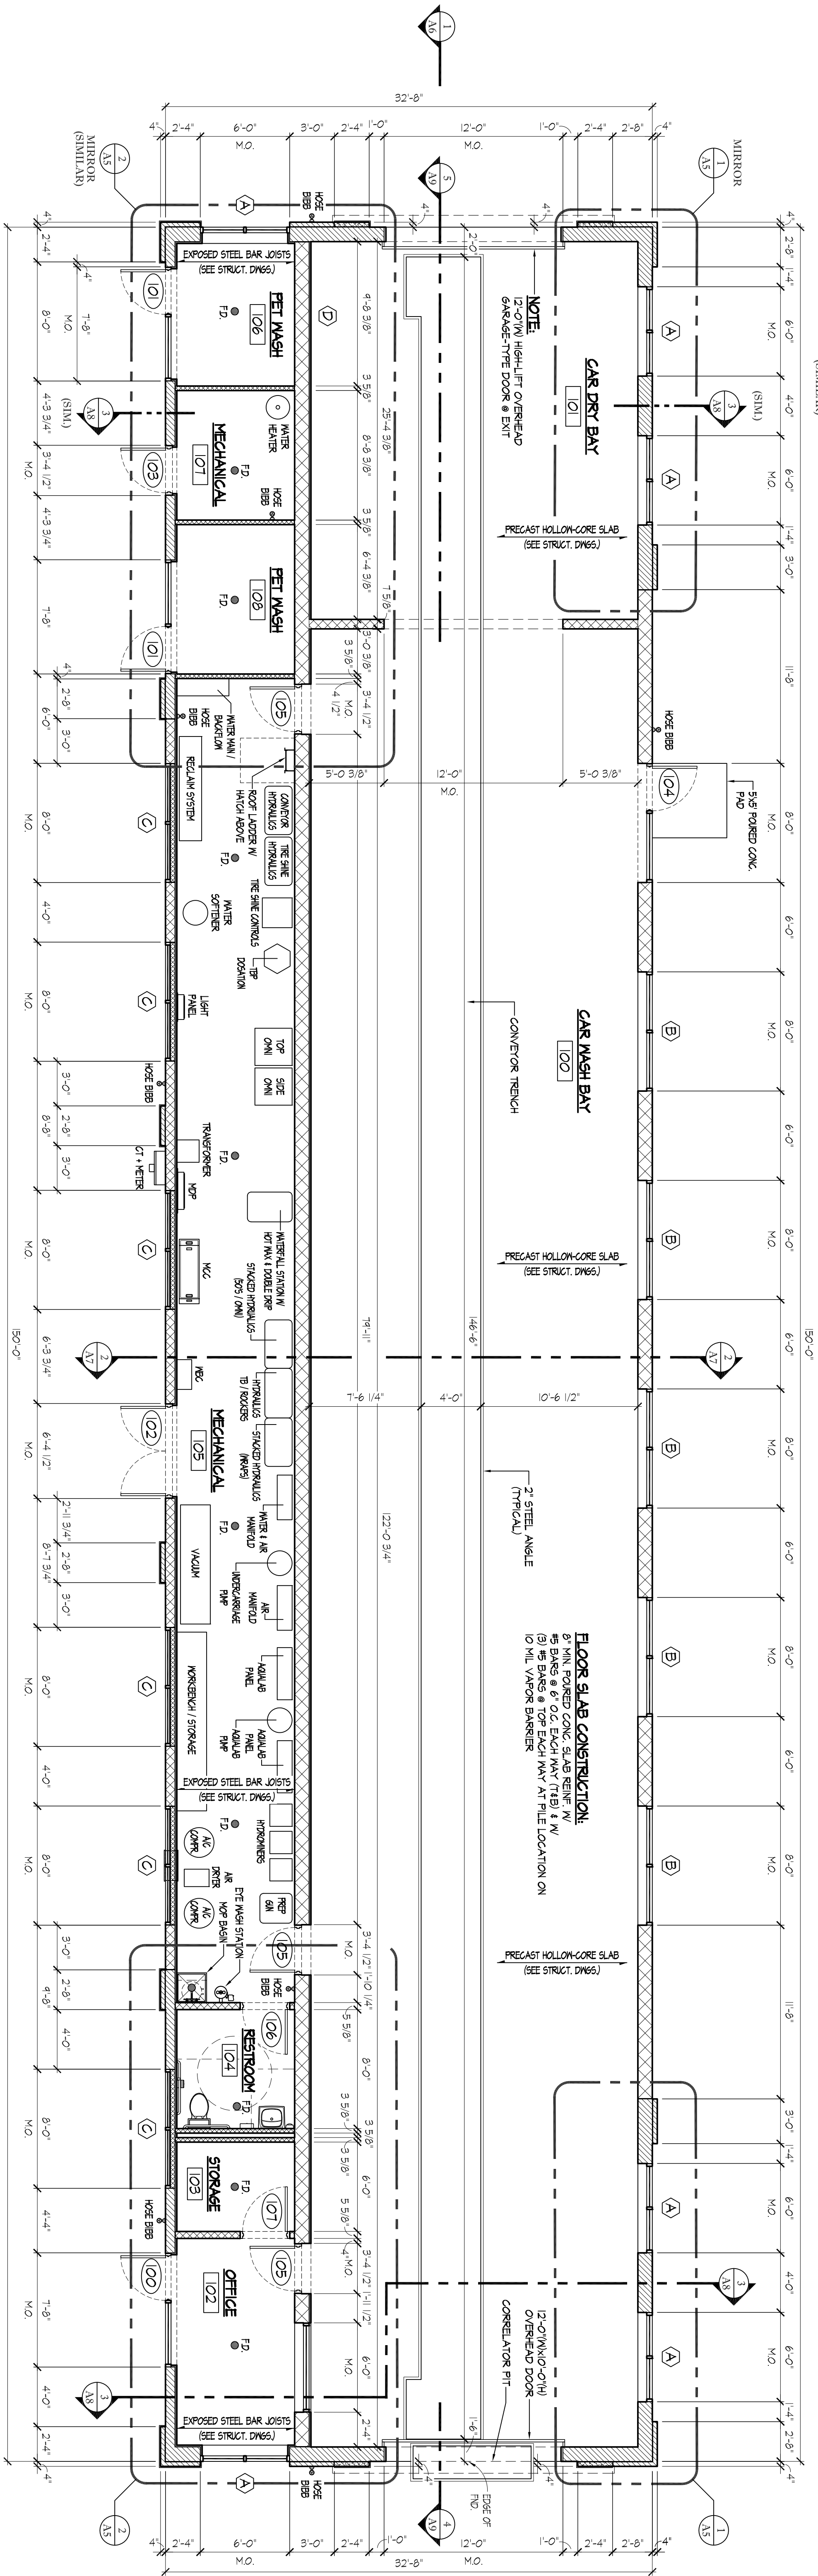

FLOOR PLAN

SCALE: 3/16" = 1'-0"

APPLETON EXPRESS WASH

EXPRESS COURT
APPLETON, WISCONSIN
54915

ROHN ASSOCIATES
ARCHITECTS & PLANNERS

13177 RHODE STREET
CEDAR LAKE, IN 46303
PHONE: (708) 906-4670

PRELIMINARY
NOT FOR CONSTRUCTION
REVISIONS REQUIRED

Copyright 2022: All Instruments Of Service, Including Drawings, Are Owned And The Property Of The Architect. Drawings May Not Be Reproduced Or Copied Without Written Consent Of The Architect.

ARCHITECT'S SEAL

ISSUE FOR:
2/22/22 REVIEW

FLOOR & ROOF PLANS
SCALE: AS NOTED
PROJECT NO.:

A3