

E

D

C




B

A


Plot: MEJ - P:\2011\20105405\800_C505R - C505R - 276 DWG - LAYOUT - C505R DATE: 7/29/2014 TIME: 12:47:19 PM USER: MBUDDE

MATCH LINE STA 213+50 - SEE SHEET C504R

SUNSET VIEW

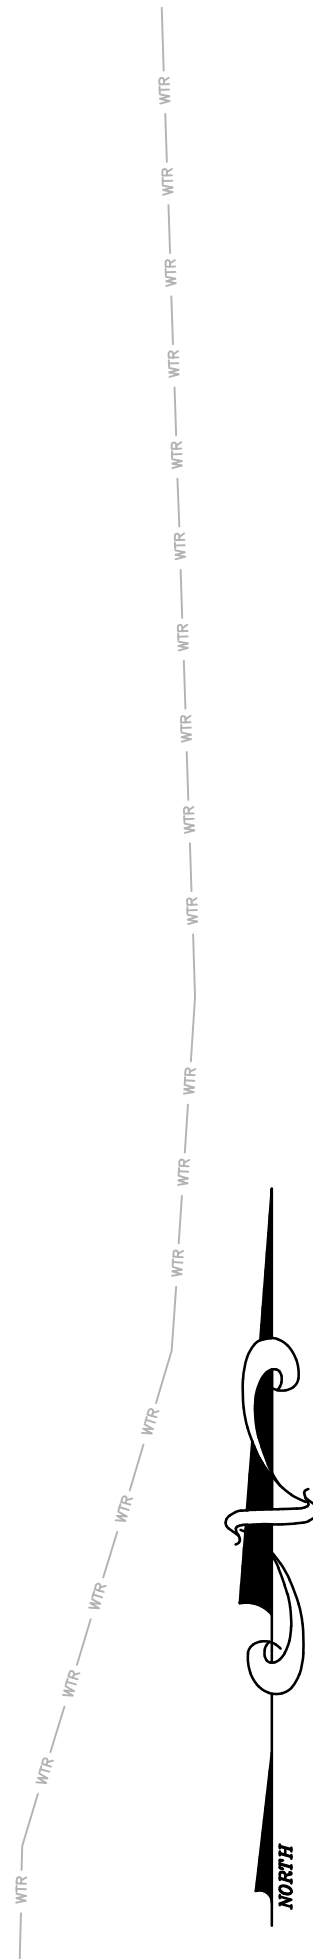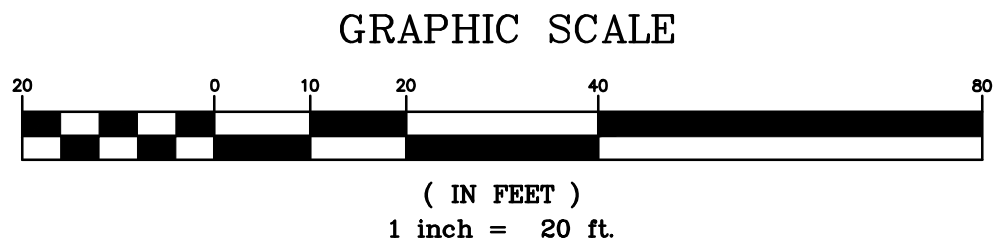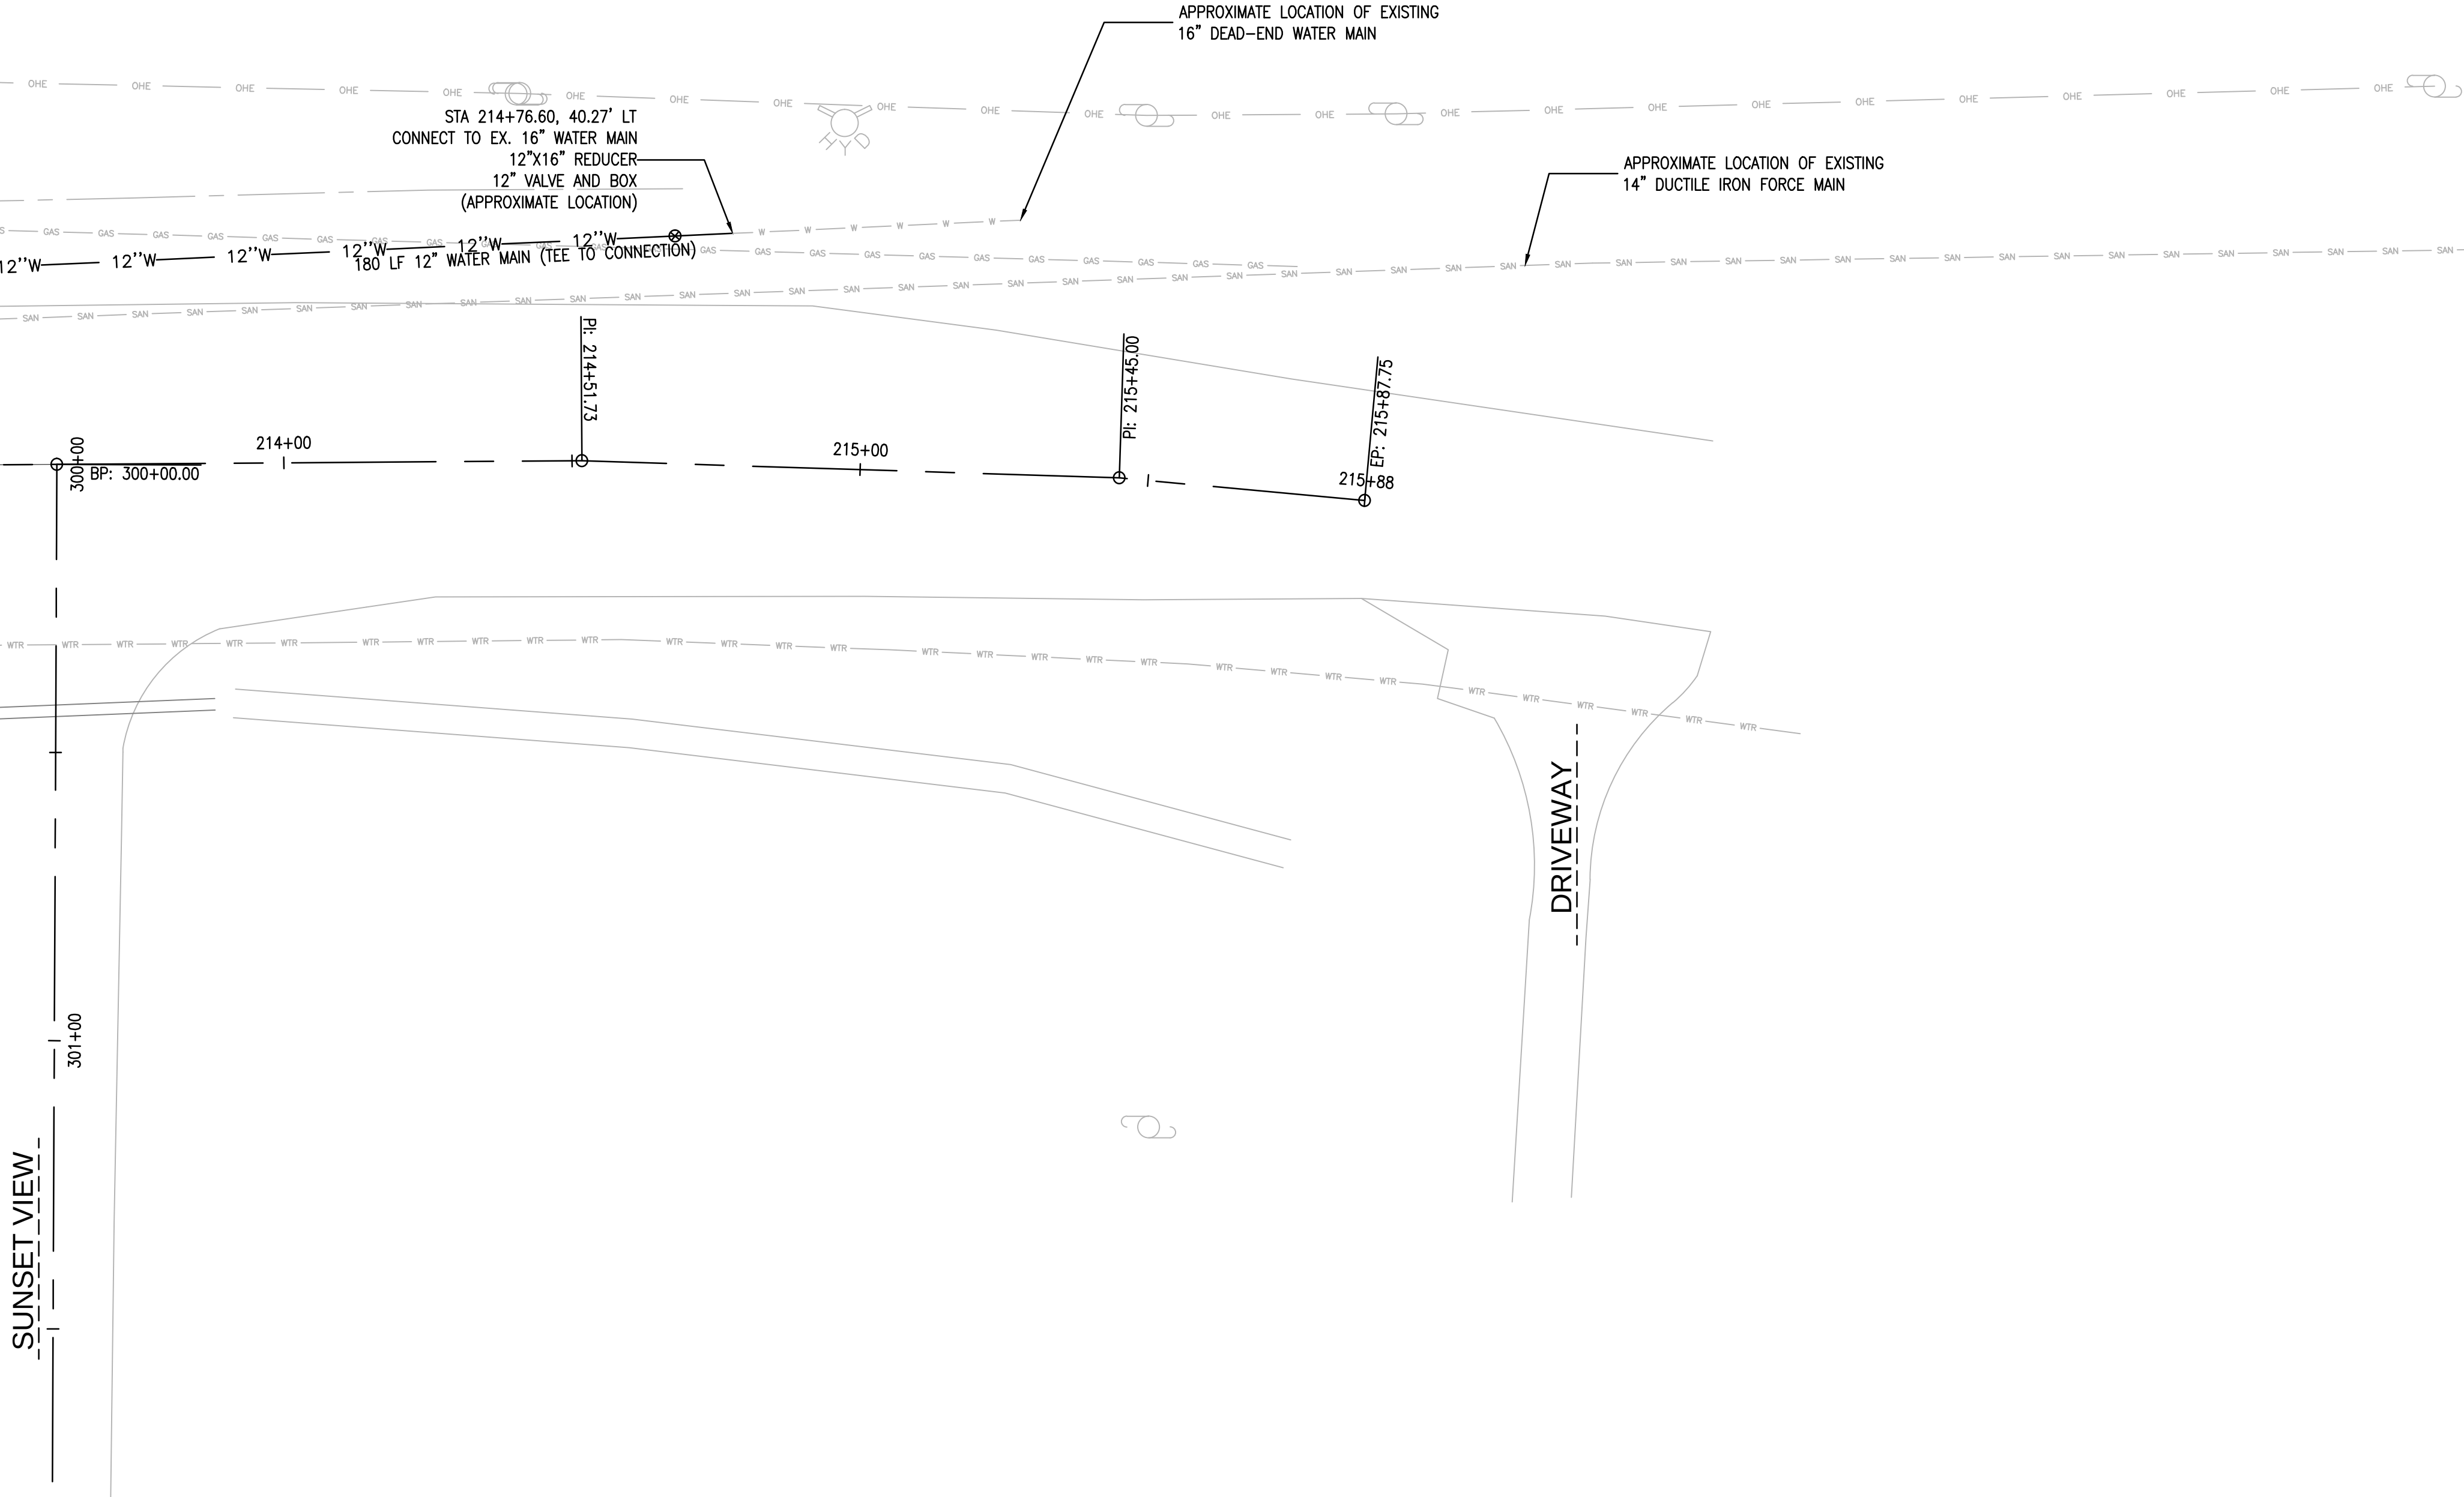

MATCH LINE STA 213+50 - SEE SHEET C504R

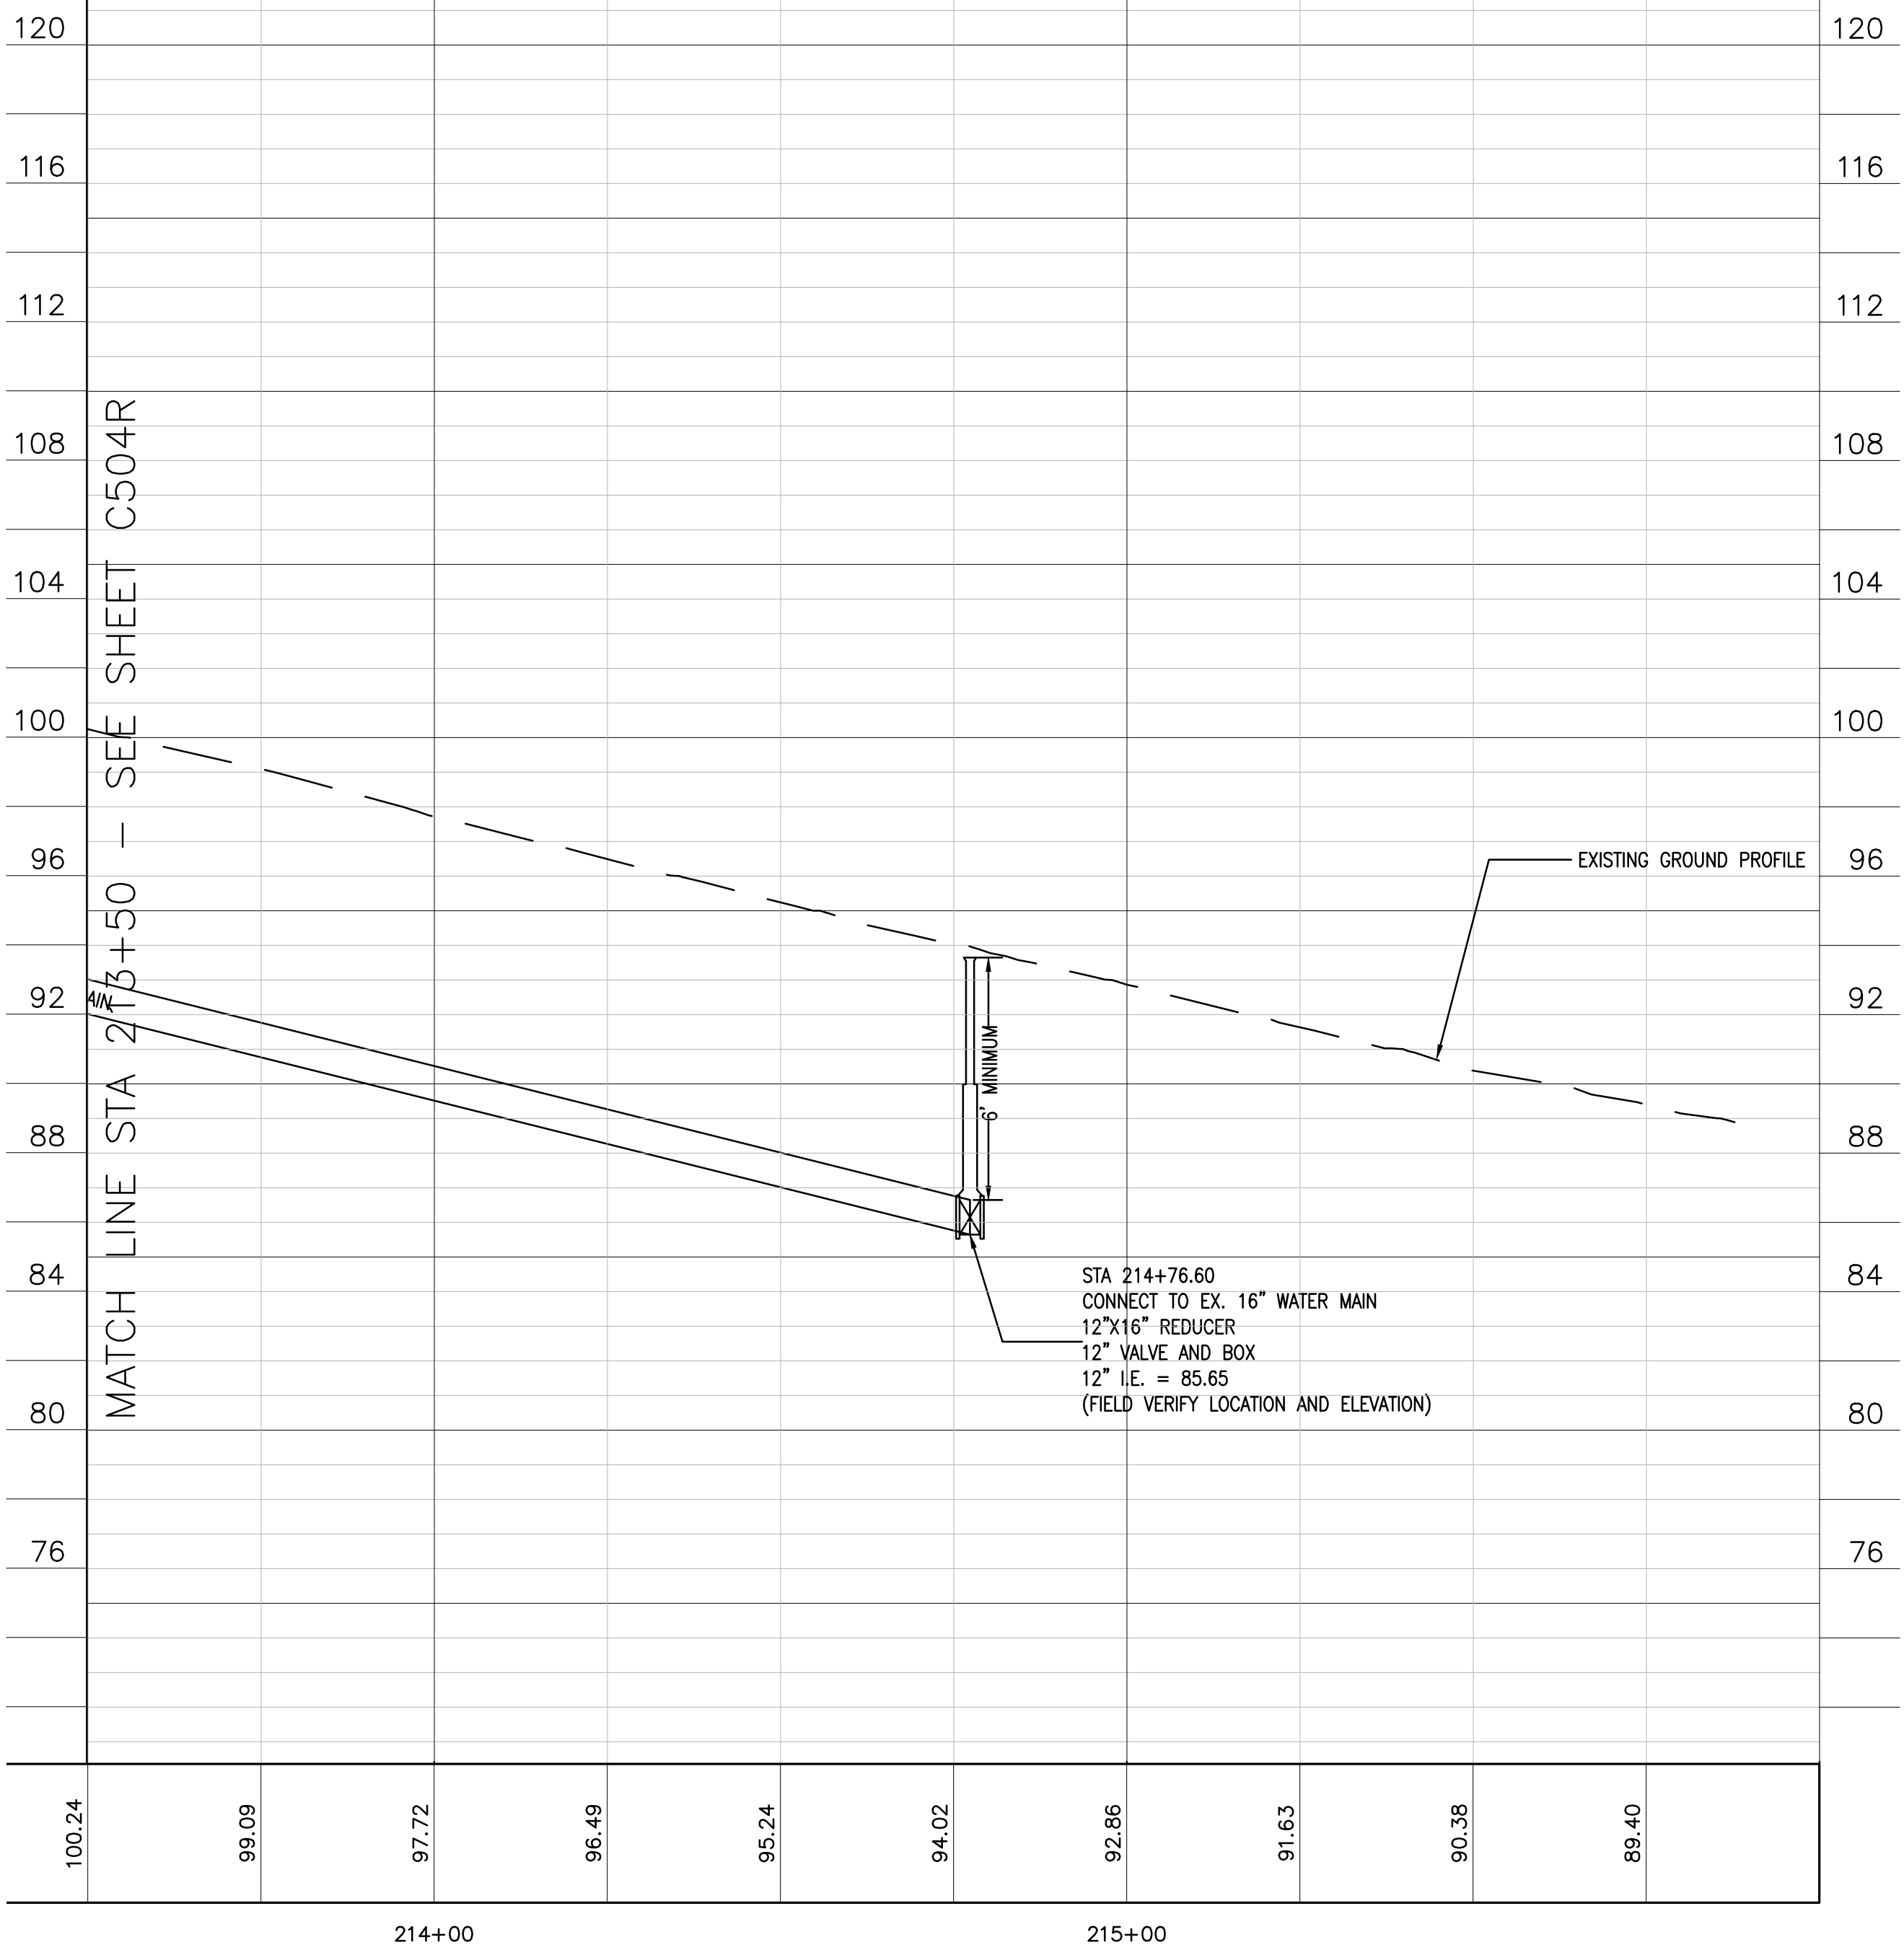

A1
SCALE: 1"=20' H
SCALE: 1"=4' V

PLAN AND PROFILE - SUNSET DRIVE

GreenbergFarrow
21 S. Evergreen Ave., Suite 200
Arlington Heights, Illinois 60005
t: 847.788.9200 f: 847.788.9536

Store: 276
801 EAST SUNSET DRIVE
(SEQ) TENNY AVE & SUNSET DR
WAUKESHA, WISCONSIN

meijer

PROFESSIONAL IN CHARGE
MATTHEW H. BUDDÉ, P.E.
PROFESSIONAL ENGINEER
LICENSE NO. E-37992

07/30/14 FINAL PLAN - RESUBMITTAL
09/25/13 CITY SUBMITTAL

Drawn By M. BUDDÉ, P.E.
Reviewer P. PHILLIPS, P.E.
Manager K. WILLIAMS, P.E.
Prof in Charge M. BUDDÉ, P.E.

Hard copy is intended to be 30"x42" when plotted. Scale(s) indicated and graphic quality may not be accurate for any other size.

PROJECT NO.
J120944276
SHEET NO.

C505R

©Copyright 2012
All Rights Reserved
GreenbergFarrow Project No. 20110540.0