




FRONT ELEVATION

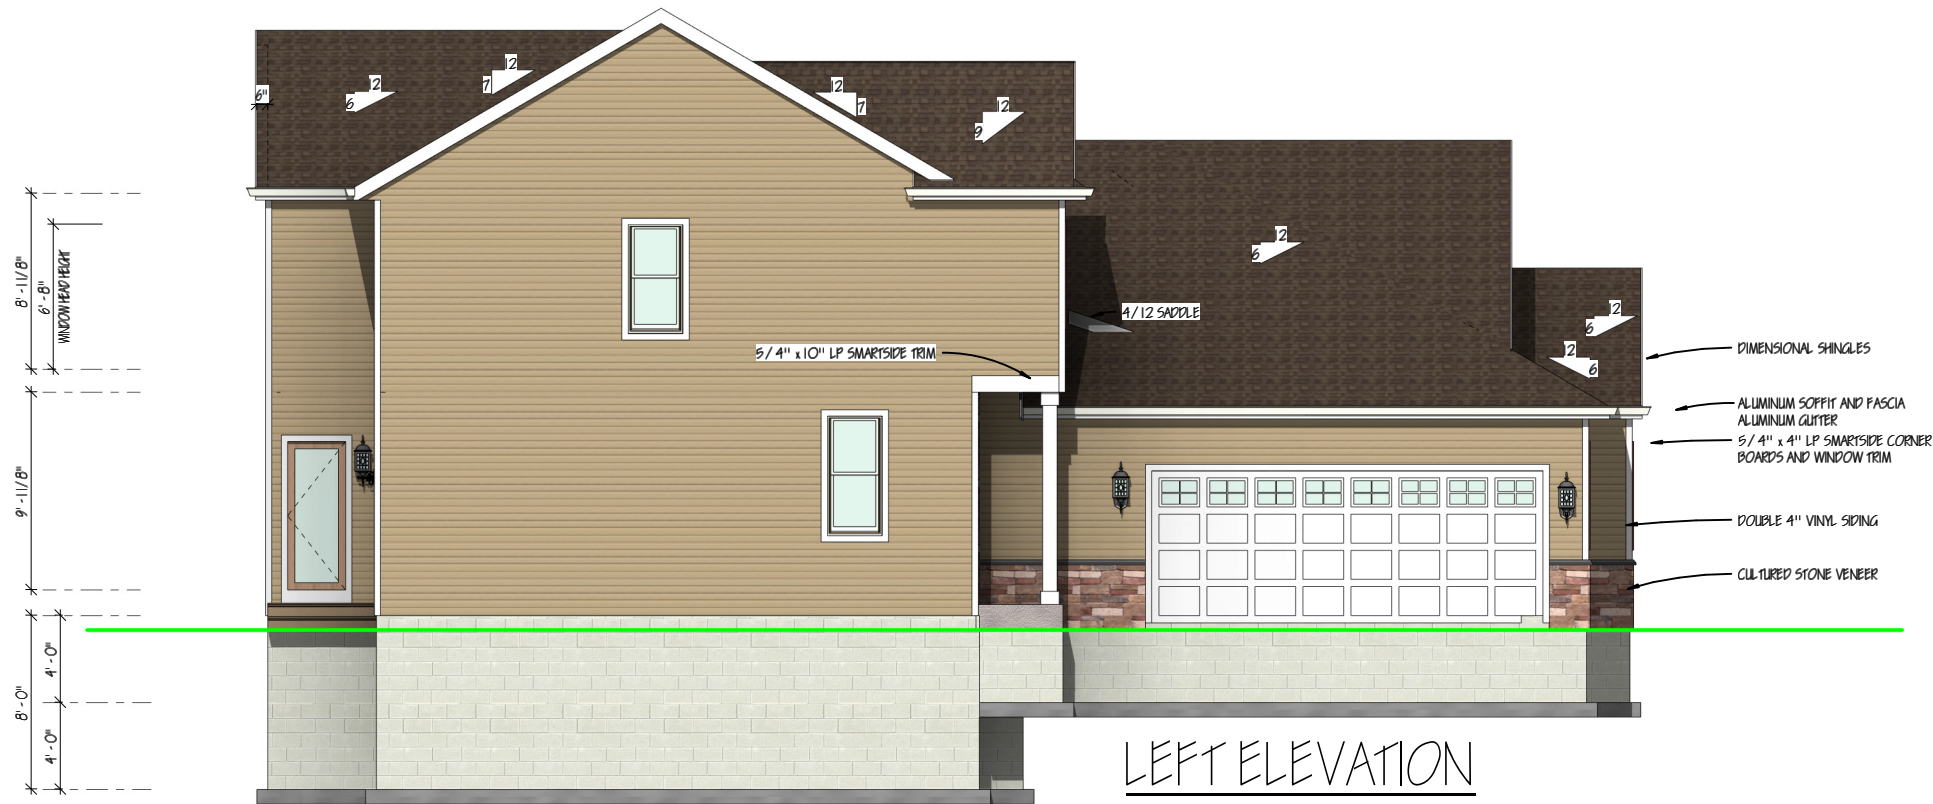

LEFT ELEVATION

SCALE: 1/4" = 1'-0"

- DIMENSIONAL SHINGLES
- ALUMINUM SOFFIT AND FASCIA  
ALUMINUM GUTTER
- DOUBLE 4" VINYL SIDING
- 5/4" x 4" LP SMARTSIDE CORNER  
BOARDS AND WINDOW TRIM
- 5/4" x 10" LP SMARTSIDE TRIM
- LP SMART SIDE POST
- CULTURED STONE VENEER

- DIMENSIONAL SHINGLES
- ALUMINUM SOFFIT AND FASCIA  
ALUMINUM GUTTER
- 5/4" x 4" LP SMARTSIDE CORNER  
BOARDS AND WINDOW TRIM
- DOUBLE 4" VINYL SIDING
- CULTURED STONE VENEER

COPYRIGHT DAVID AND GOLIATH BUILDERS, INC. IT IS UNLAWFUL FOR ANYONE TO USE OR REPRODUCE BY ANY MEANS ALL OR ANY PORTION OF THESE CONSTRUCTION DOCUMENTS WITHOUT THE EXPRESSED WRITTEN PERMISSION OF DAVID AND GOLIATH BUILDERS, INC.

PHASE	DATE	PHASE	DATE

**DAVID AND GOLIATH BUILDERS**  
 1177 QUAIL COURT, SUITE 100  
 PEWAUKEE, WISCONSIN 53072  
 TEL: 262-691-8841  
 FAX: 262-691-8859



BUILDING #1  
 FLEETFOOT DRIVE  
 WAUKESHA W1, 53186

FRONT AND  
 LEFT  
 ELEVATION

SHEET  
 1 OF 3