



4 South Elevation
1/8" = 1'-0"

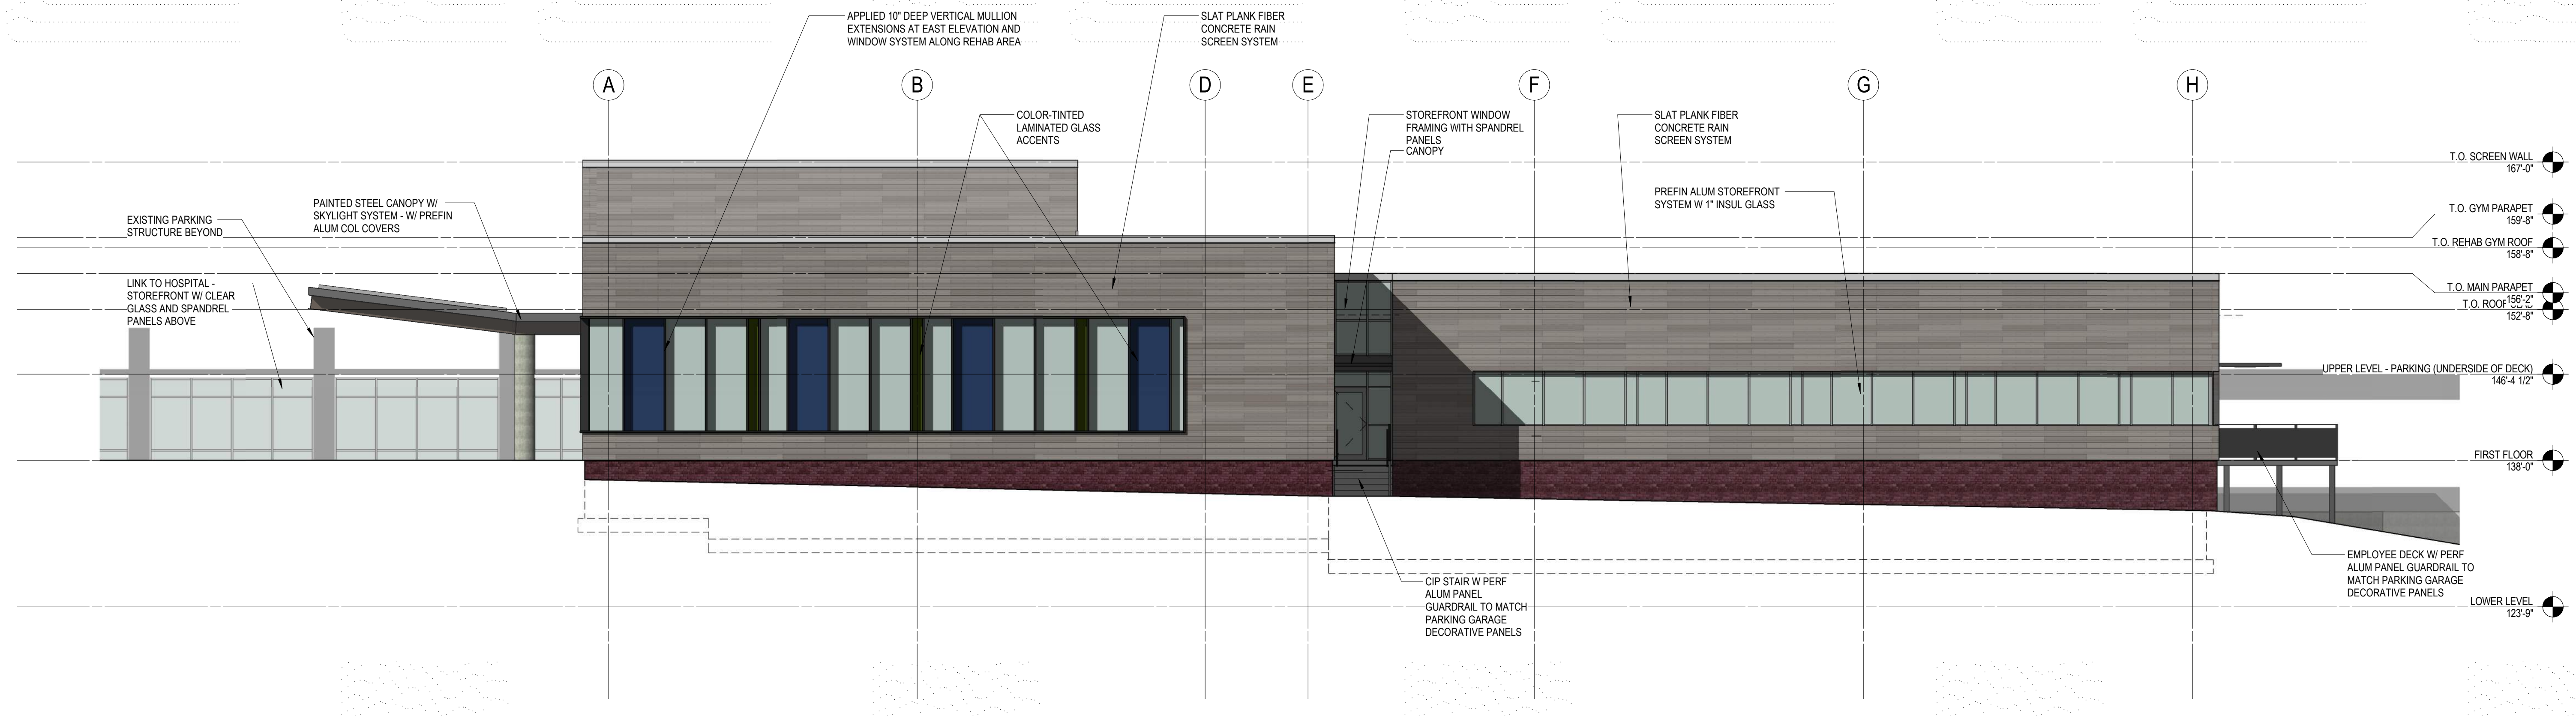

3 North Elevation
1/8" = 1'-0"

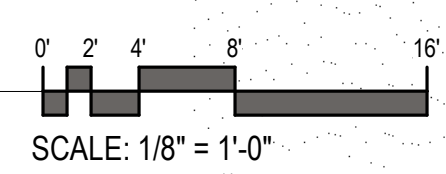

epstein uhen : architects

milwaukee 333 East Chicago Street
Milwaukee, Wisconsin 53202
telephone 414.271.5350

madison 309 West Johnson Street, Suite 202
Madison, Wisconsin 53703
telephone 608.442.5350

KEY PLAN

ISSUANCE AND REVISIONS

DATE	DESCRIPTION
06/28/2017	PLAN COMMISSION - PRELIMINARY REVIEW

**PROGRESS DOCUMENTS
NOT FOR CONSTRUCTION**
These documents reflect progress and intent and may be subject to change, including additional detail. These are not final construction documents and should not be used for final bidding or construction-related purposes.

PROJECT INFORMATION

WMH HEART AND VASCULAR CENTER

725 American Avenue
Waukesha, WI 53188

PROJECT NUMBER: 16375
PROJECT MANAGER: TB

SHEET INFORMATION

SHEET NAME: DESIGN EXTERIOR ELEVATIONS
DE201
SHEET NUMBER:

© Epstein Uhen Architects, Inc.