




FRONT ELEVATION

SCALE: 1/4" = 1'-0"

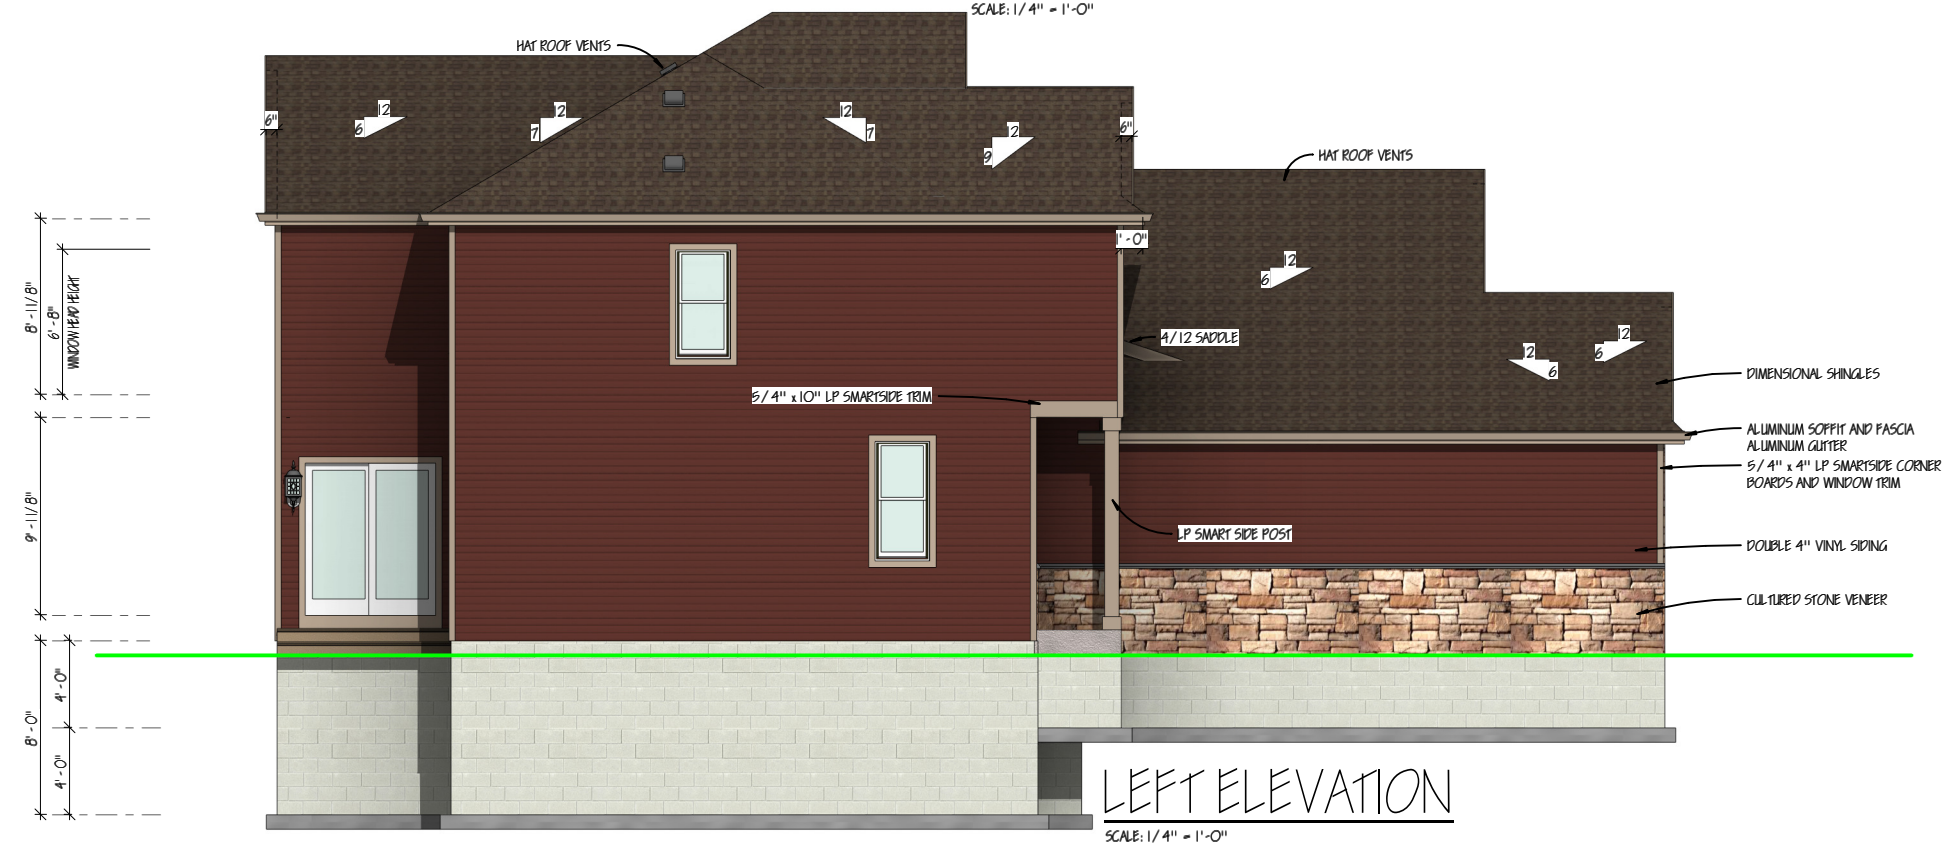

LEFT ELEVATION

SCALE: 1/4" = 1'-0"

COPYRIGHT DAVID AND GOLIATH BUILDERS, INC. IT IS UNLAWFUL FOR ANYONE TO USE OR REPRODUCE BY ANY MEANS ALL OR ANY PORTION OF THESE CONSTRUCTION DOCUMENTS WITHOUT THE EXPRESSED WRITTEN PERMISSION OF DAVID AND GOLIATH BUILDERS, INC.

PHASE	DATE	PHASE	DATE

DAVID AND GOLIATH BUILDERS
 177 QUAIL COURT, SUITE 100
 PEWAUKEE, WISCONSIN 53072
 TEL: 262-691-8841
 FAX: 262-691-8859



BUILDING #6
 FLEETFOOT DRIVE
 WAUKESHA, WI 53186

FRONT AND LEFT ELEVATION

SHEET 1 OF 3