



BUILDING ADDITION FOR:
Johnstone Supply
1615 Paramount Drive, Waukesha, WI.

THOMAS DESIGN
A R C H I T E C T
FOND DU LAC, WISCONSIN (920)-922-7131

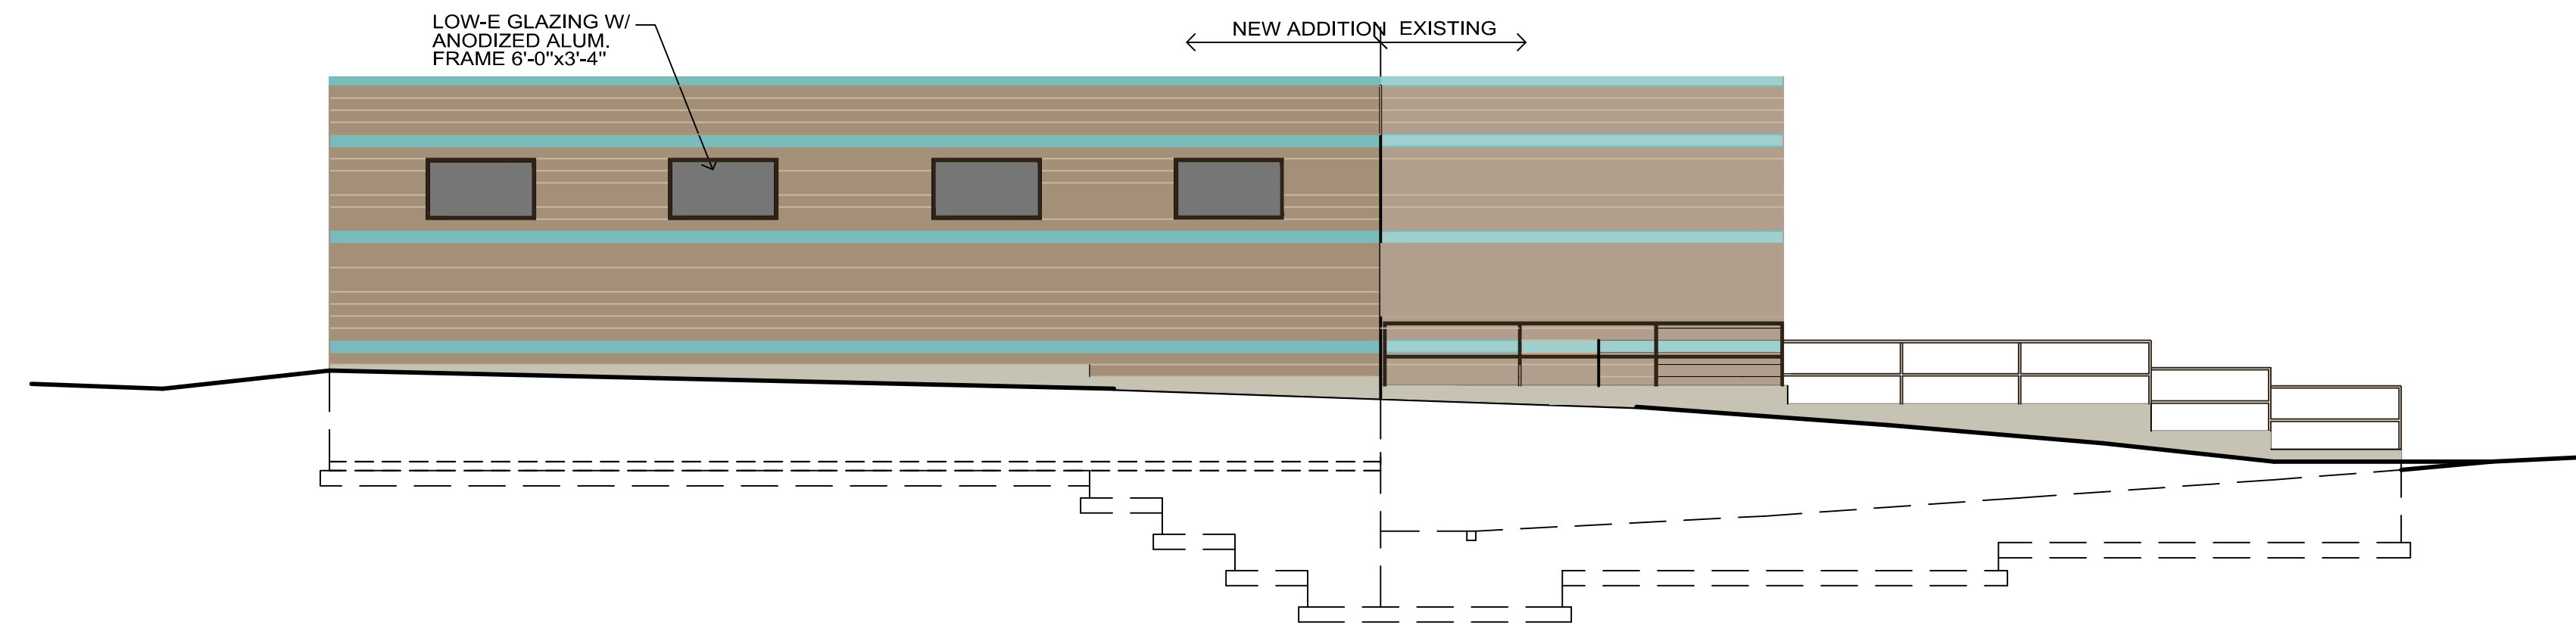


EAST ELEVATION

SCALE: 1/8" = 1'-0"

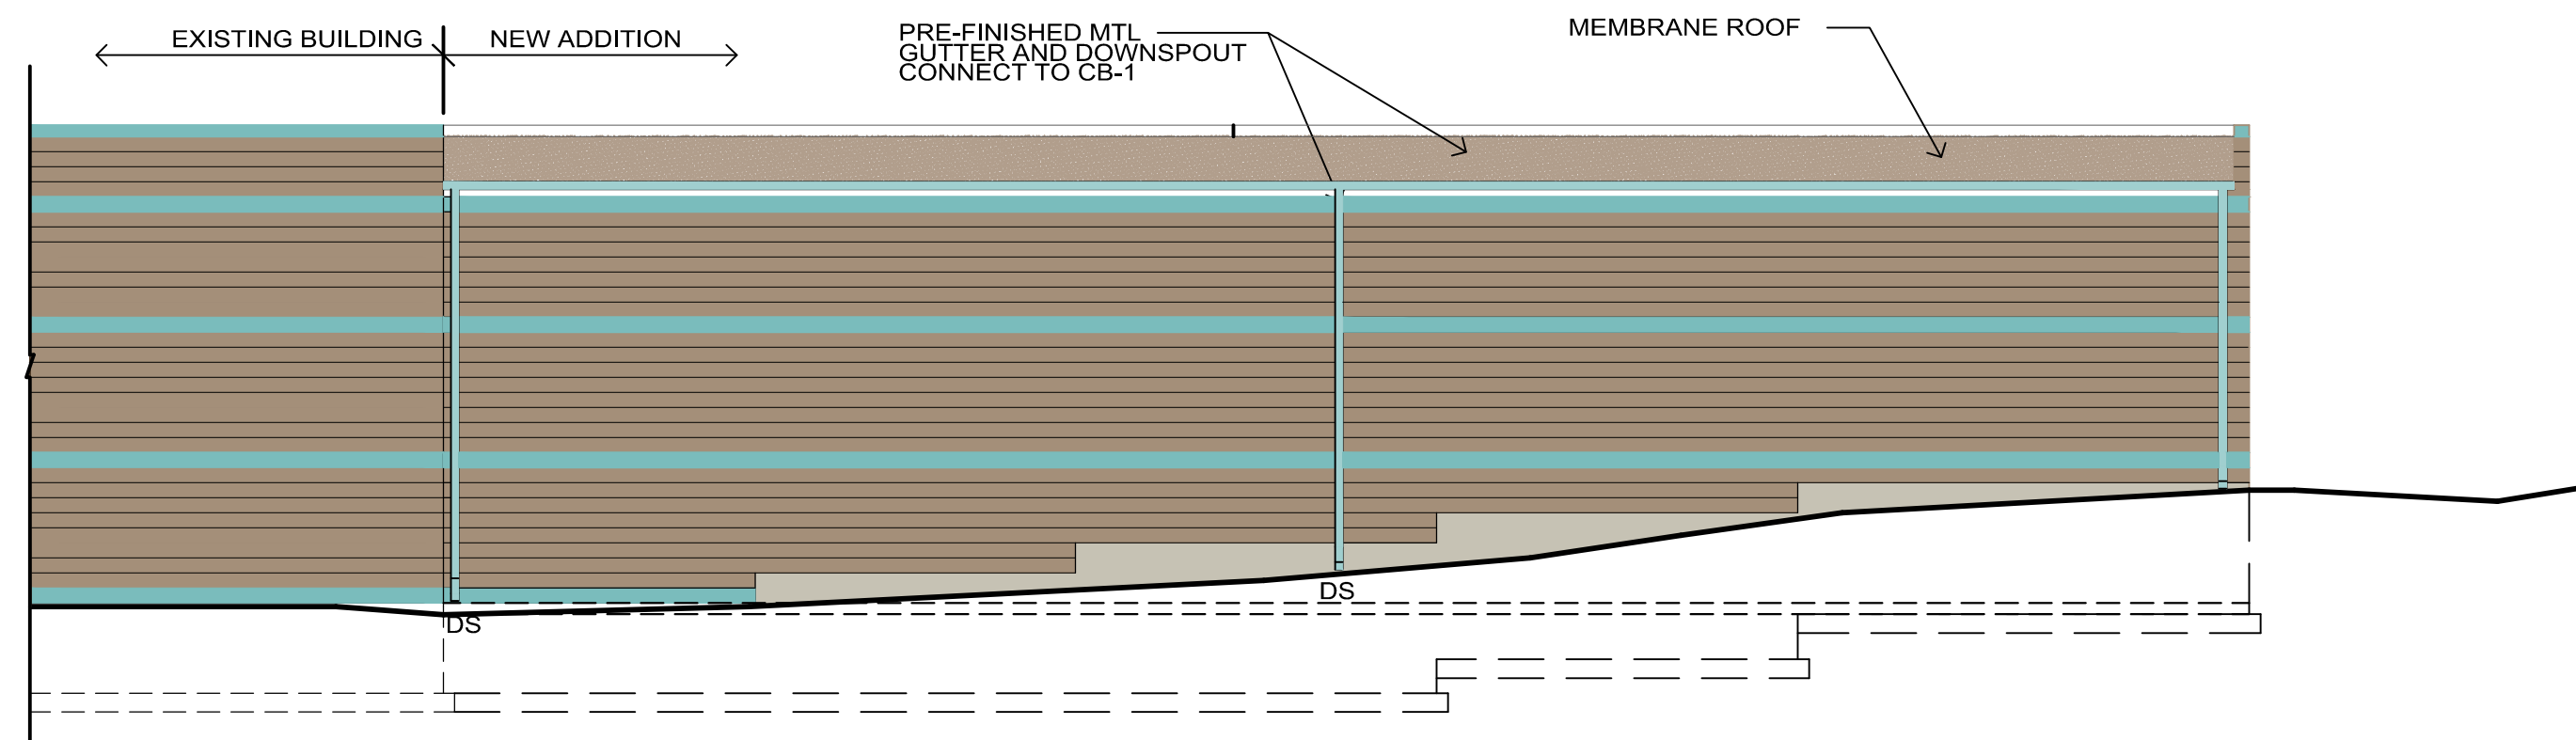

SOUTH ELEVATION

SCALE: 1/8" = 1'-0"

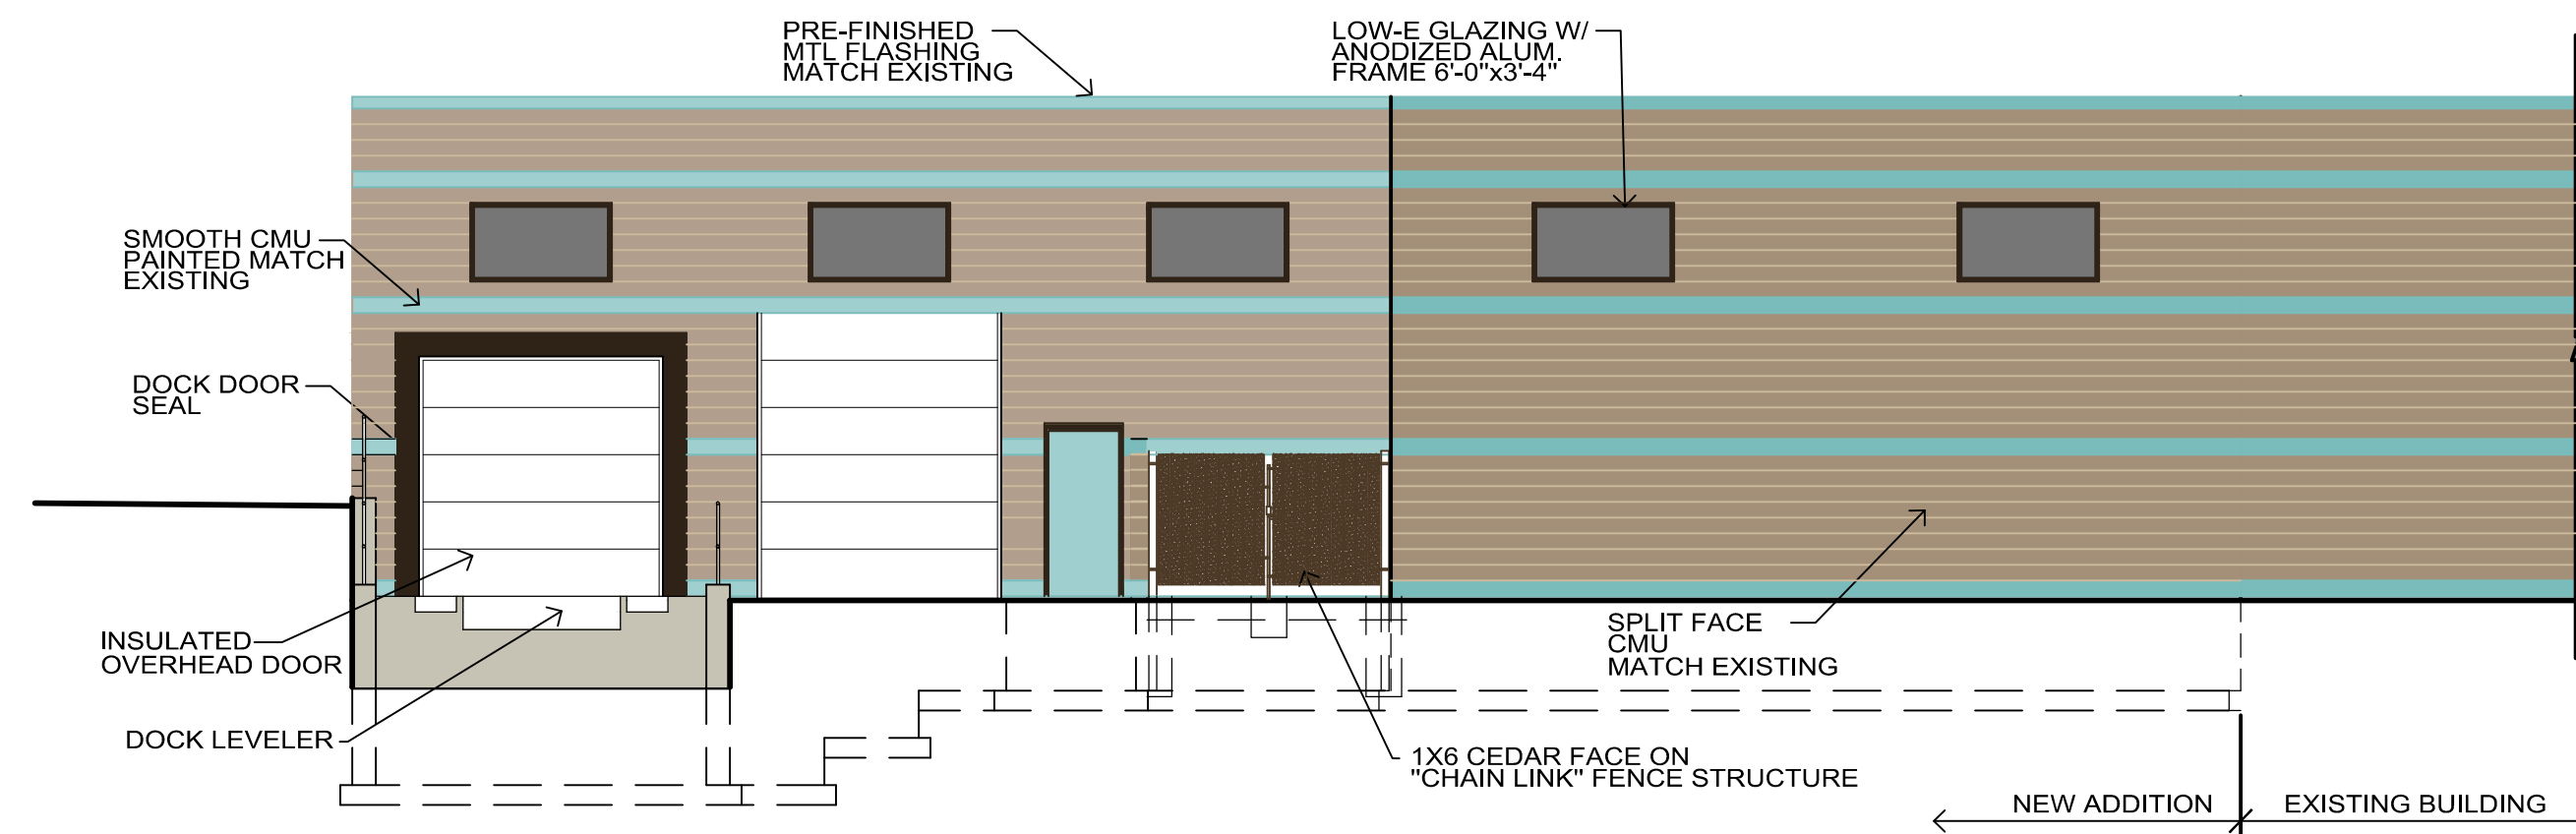

NORTH ELEVATION

SCALE: 1/8" = 1'-0"