


EXTERIOR ELEVATIONS


Drawn by	Checked by
AMP	JDB

Revisions


No.	Date	Description
01	01.24.22	PC Submittal

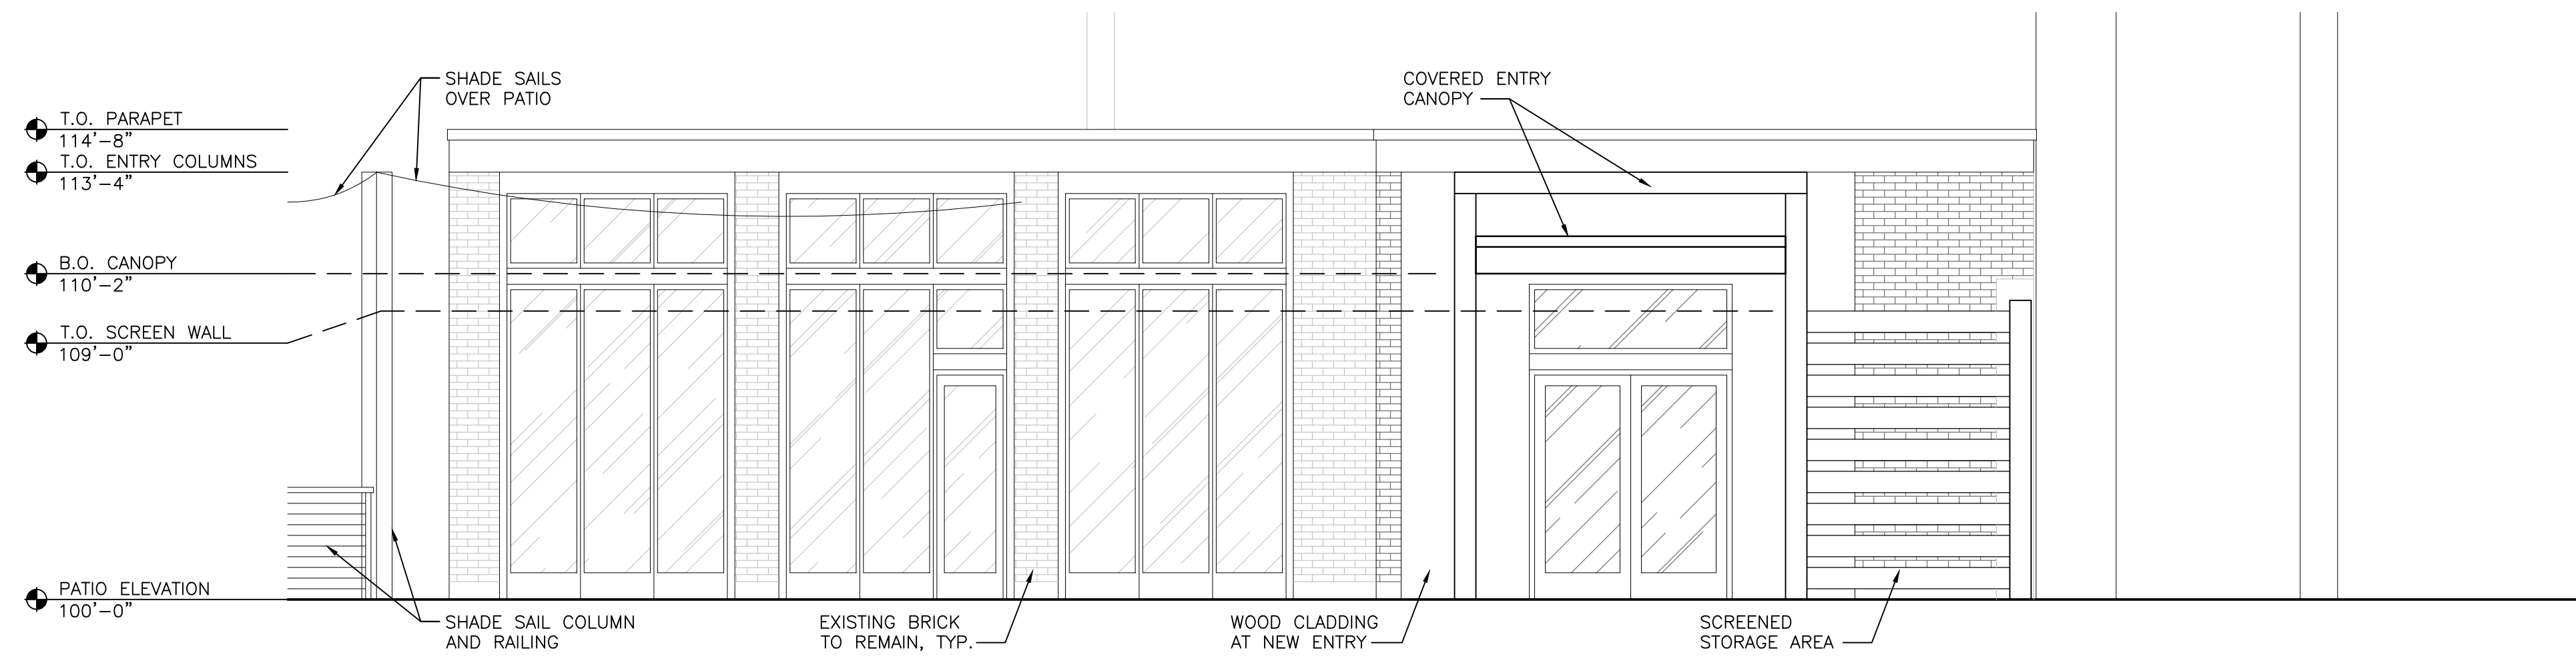

SOUTH ELEVATION
 SCALE: 1/4"=1'-0" (22x34); 1/8"=1'-0" (11x17) 3

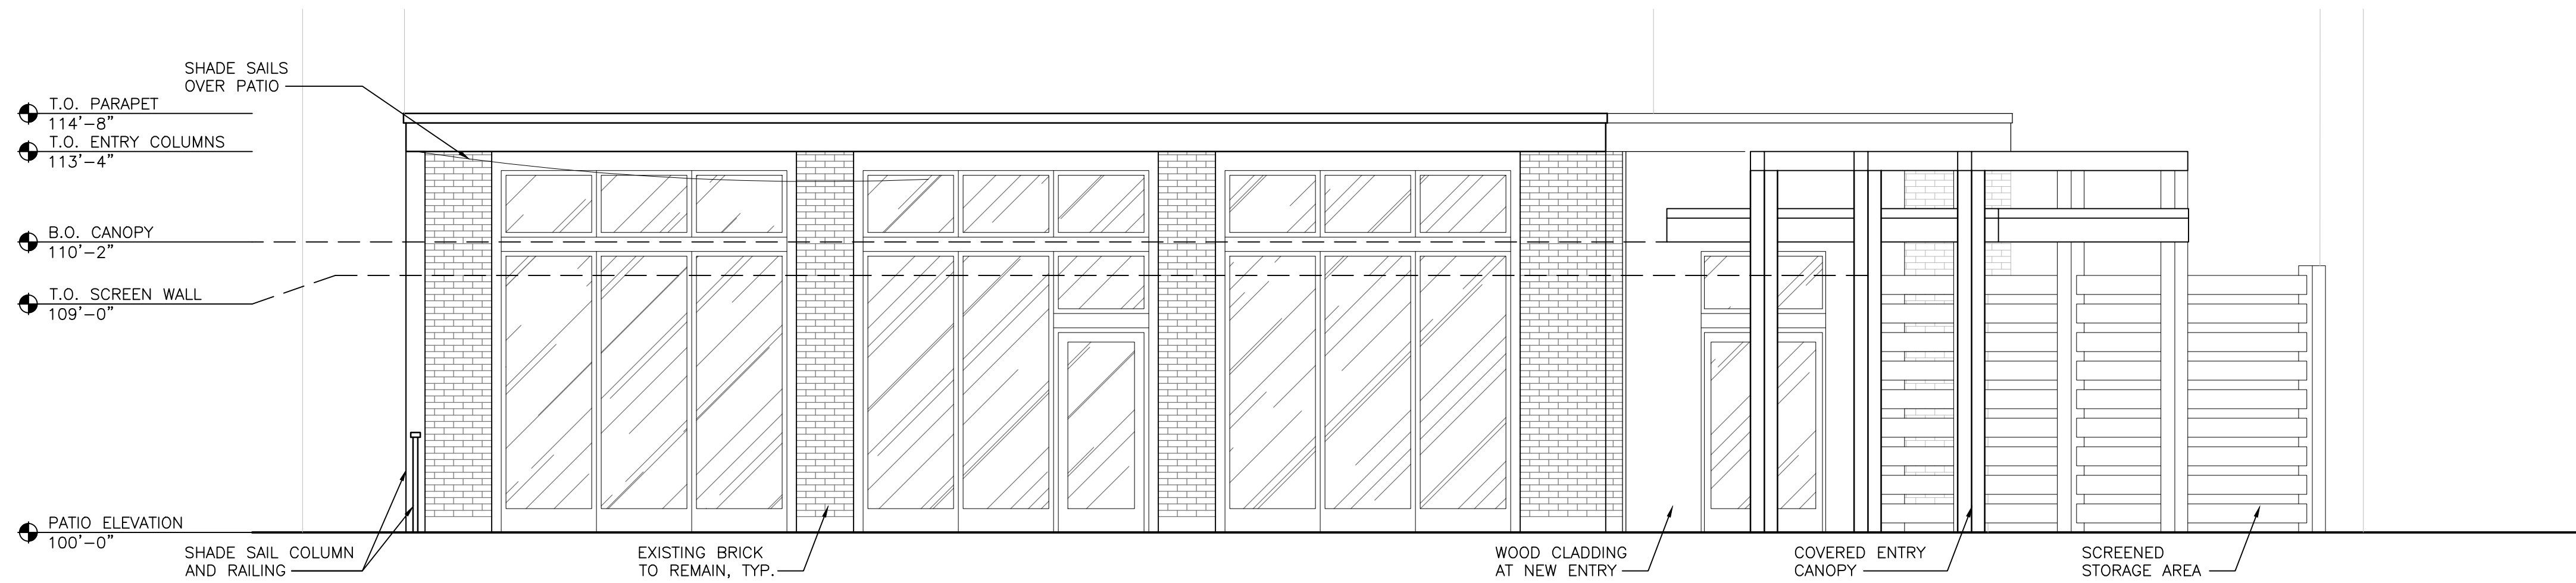

WEST ELEVATION
 SCALE: 1/4"=1'-0" (22x34); 1/8"=1'-0" (11x17) 2

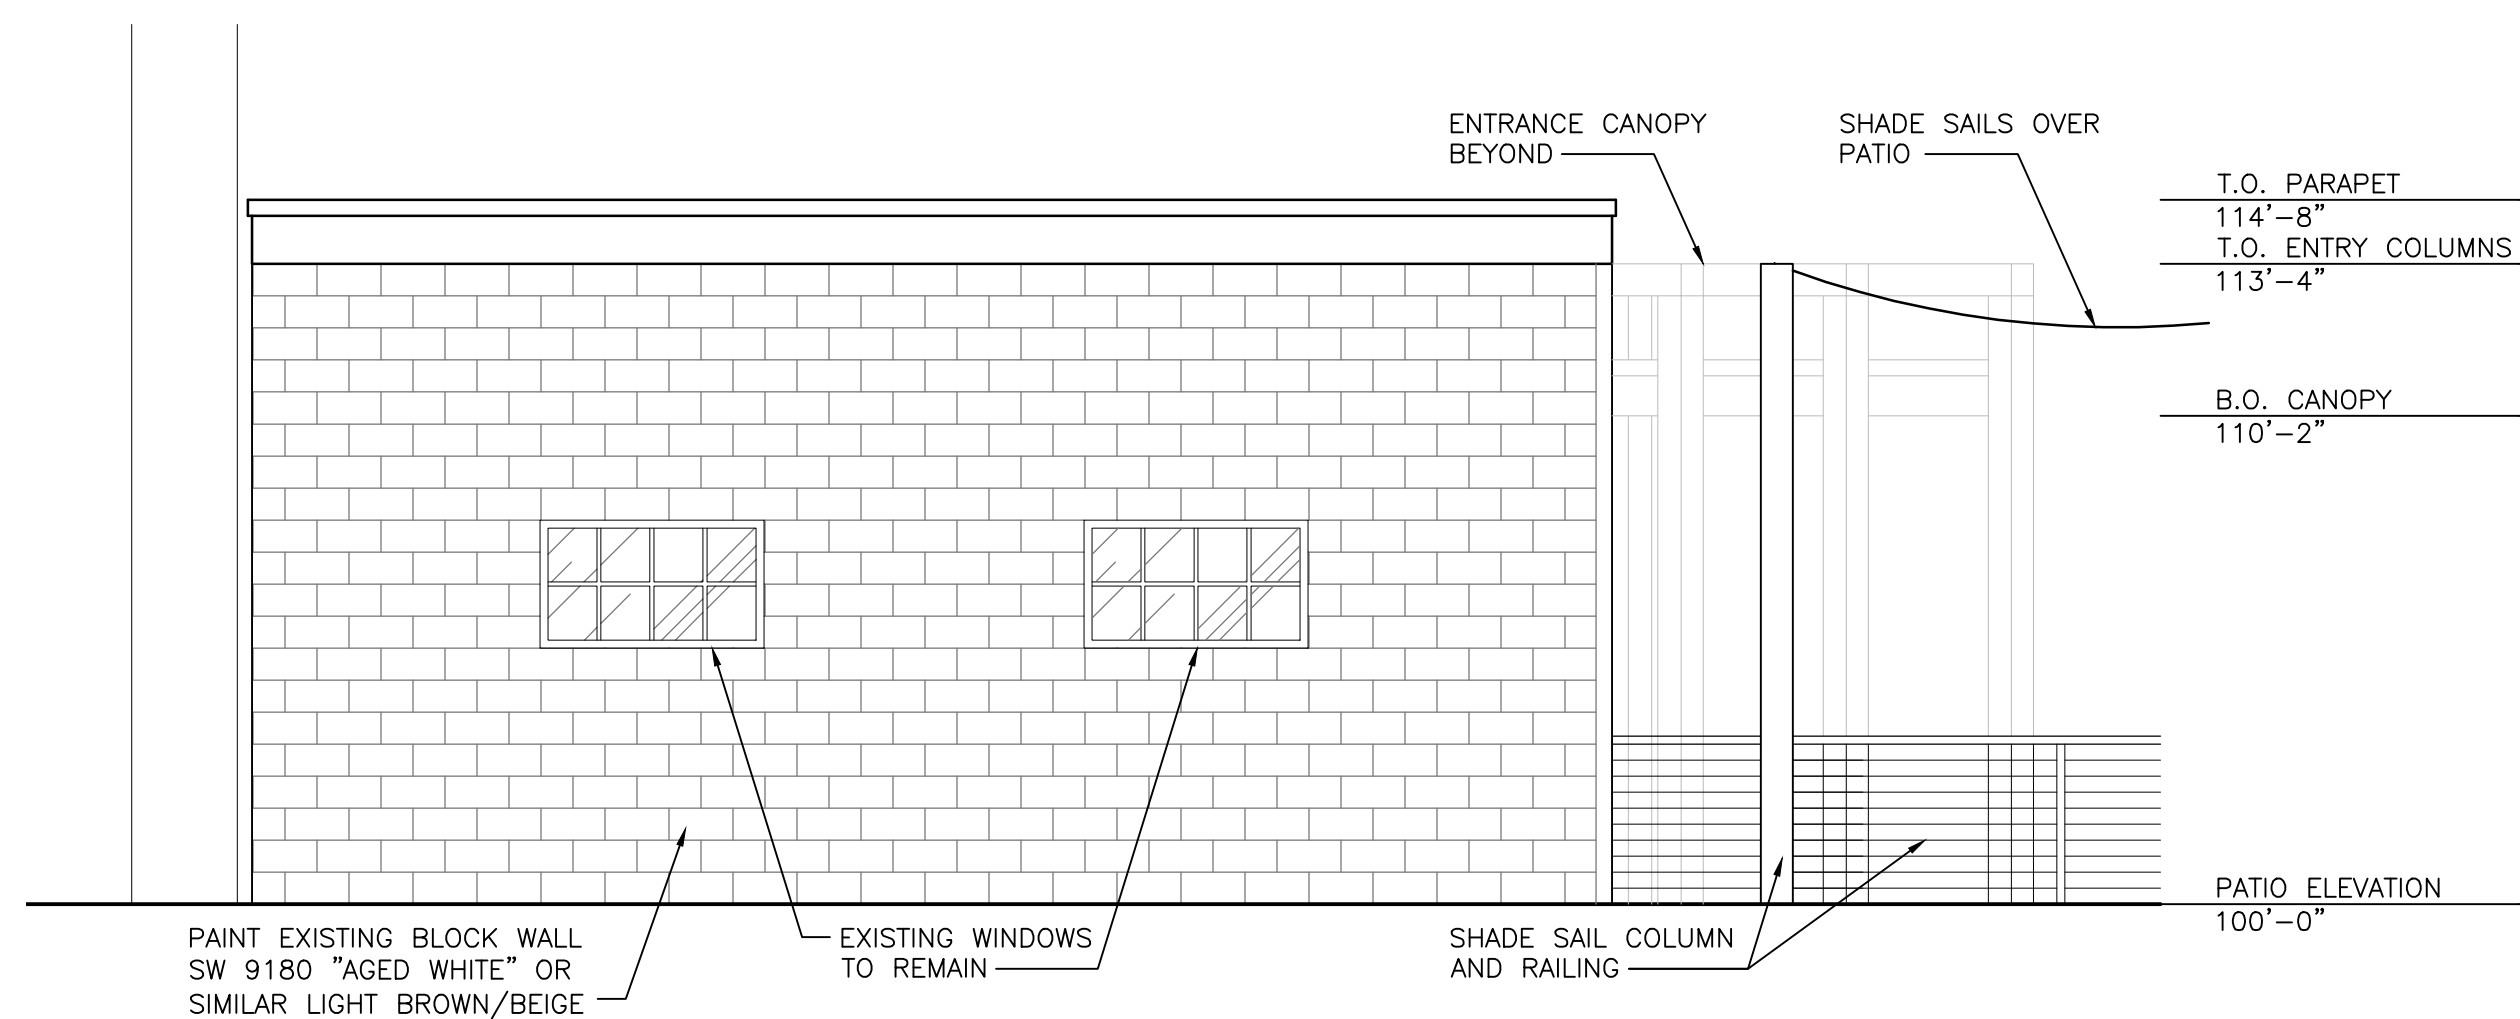

NORTH ELEVATION
 SCALE: 1/4"=1'-0" (22x34); 1/8"=1'-0" (11x17) 1

NOT FOR CONSTRUCTION