



EAST ELEVATION

SCALE: 3/32" = 1'-0"



WEST ELEVATION

SCALE: 3/32" = 1'-0"



STORES



STORES

KWIK TRIP, Inc.
P.O. BOX 2107
1626 OAK STREET
LA CROSSE, WI 54602-2107
PH. (608) 781-8988
FAX (608) 781-8960

EXTERIOR ELEVATIONS
CONVENIENCE STORE #425

2530 N GRANDVIEW BLVD
WAUKESHA WI


#	DATE	DESCRIPTION
1	23/05/23	EXTERIOR UPDATE

DRAWN BY	DRAWN
SCALE	SCALE
PROJ. NO.	
DATE	2023-05-23
SHEET	425- 01



NORTH ELEVATION

SCALE: 3/32" = 1'-0"

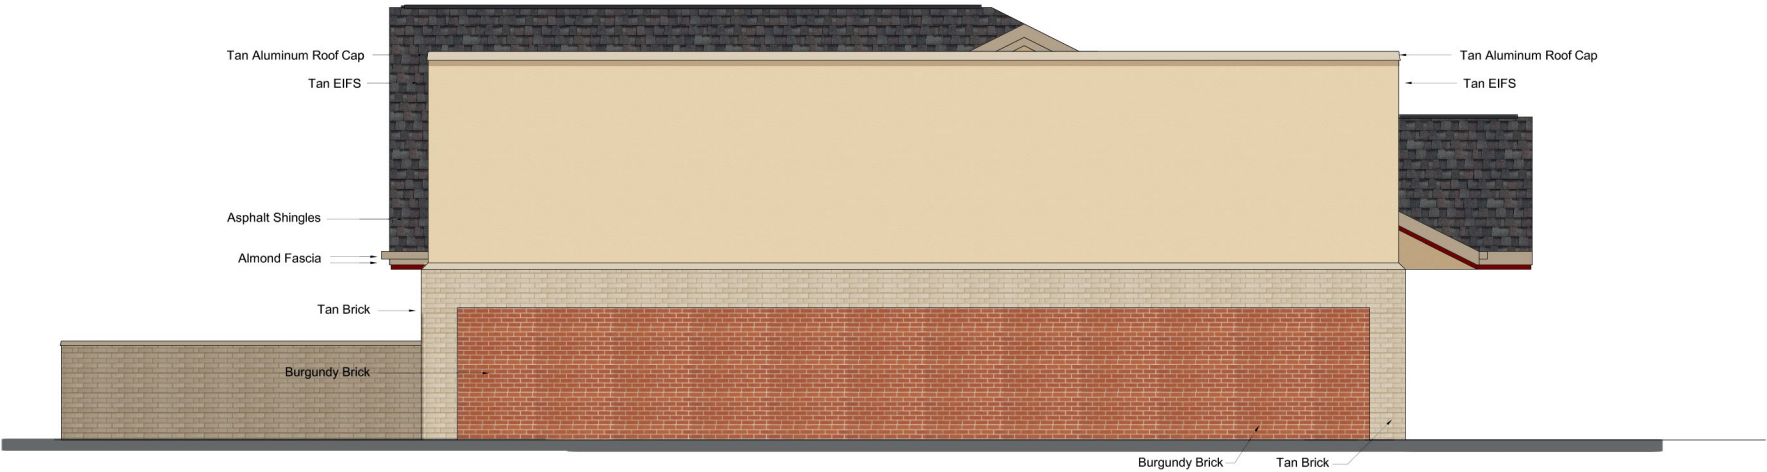

SOUTH ELEVATION

SCALE: 3/32" = 1'-0"



STORES



STORES

KWIK TRIP, Inc.
P.O. BOX 2107
1626 OAK STREET
LA CROSSE, WI 54602-2107
PH. (608) 781-8988
FAX (608) 781-8960

EXTERIOR ELEVATIONS

CONVENIENCE STORE #425

2530 N GRANDVIEW BLVD
WAUKESHA WI

#	DATE	DESCRIPTION
1	23/05/23	EXTERIOR UPDATE

DRAWN BY

DRAWN

SCALE

SCALE

PROJ. NO.

DATE

2023-05-23

SHEET

425- 02