


FIRST FLOOR DEMOLITION PLAN

Drawn by	Checked by
AMP	---

Revisions		
No.	Date	Description
	01.26.2026	PC Consult

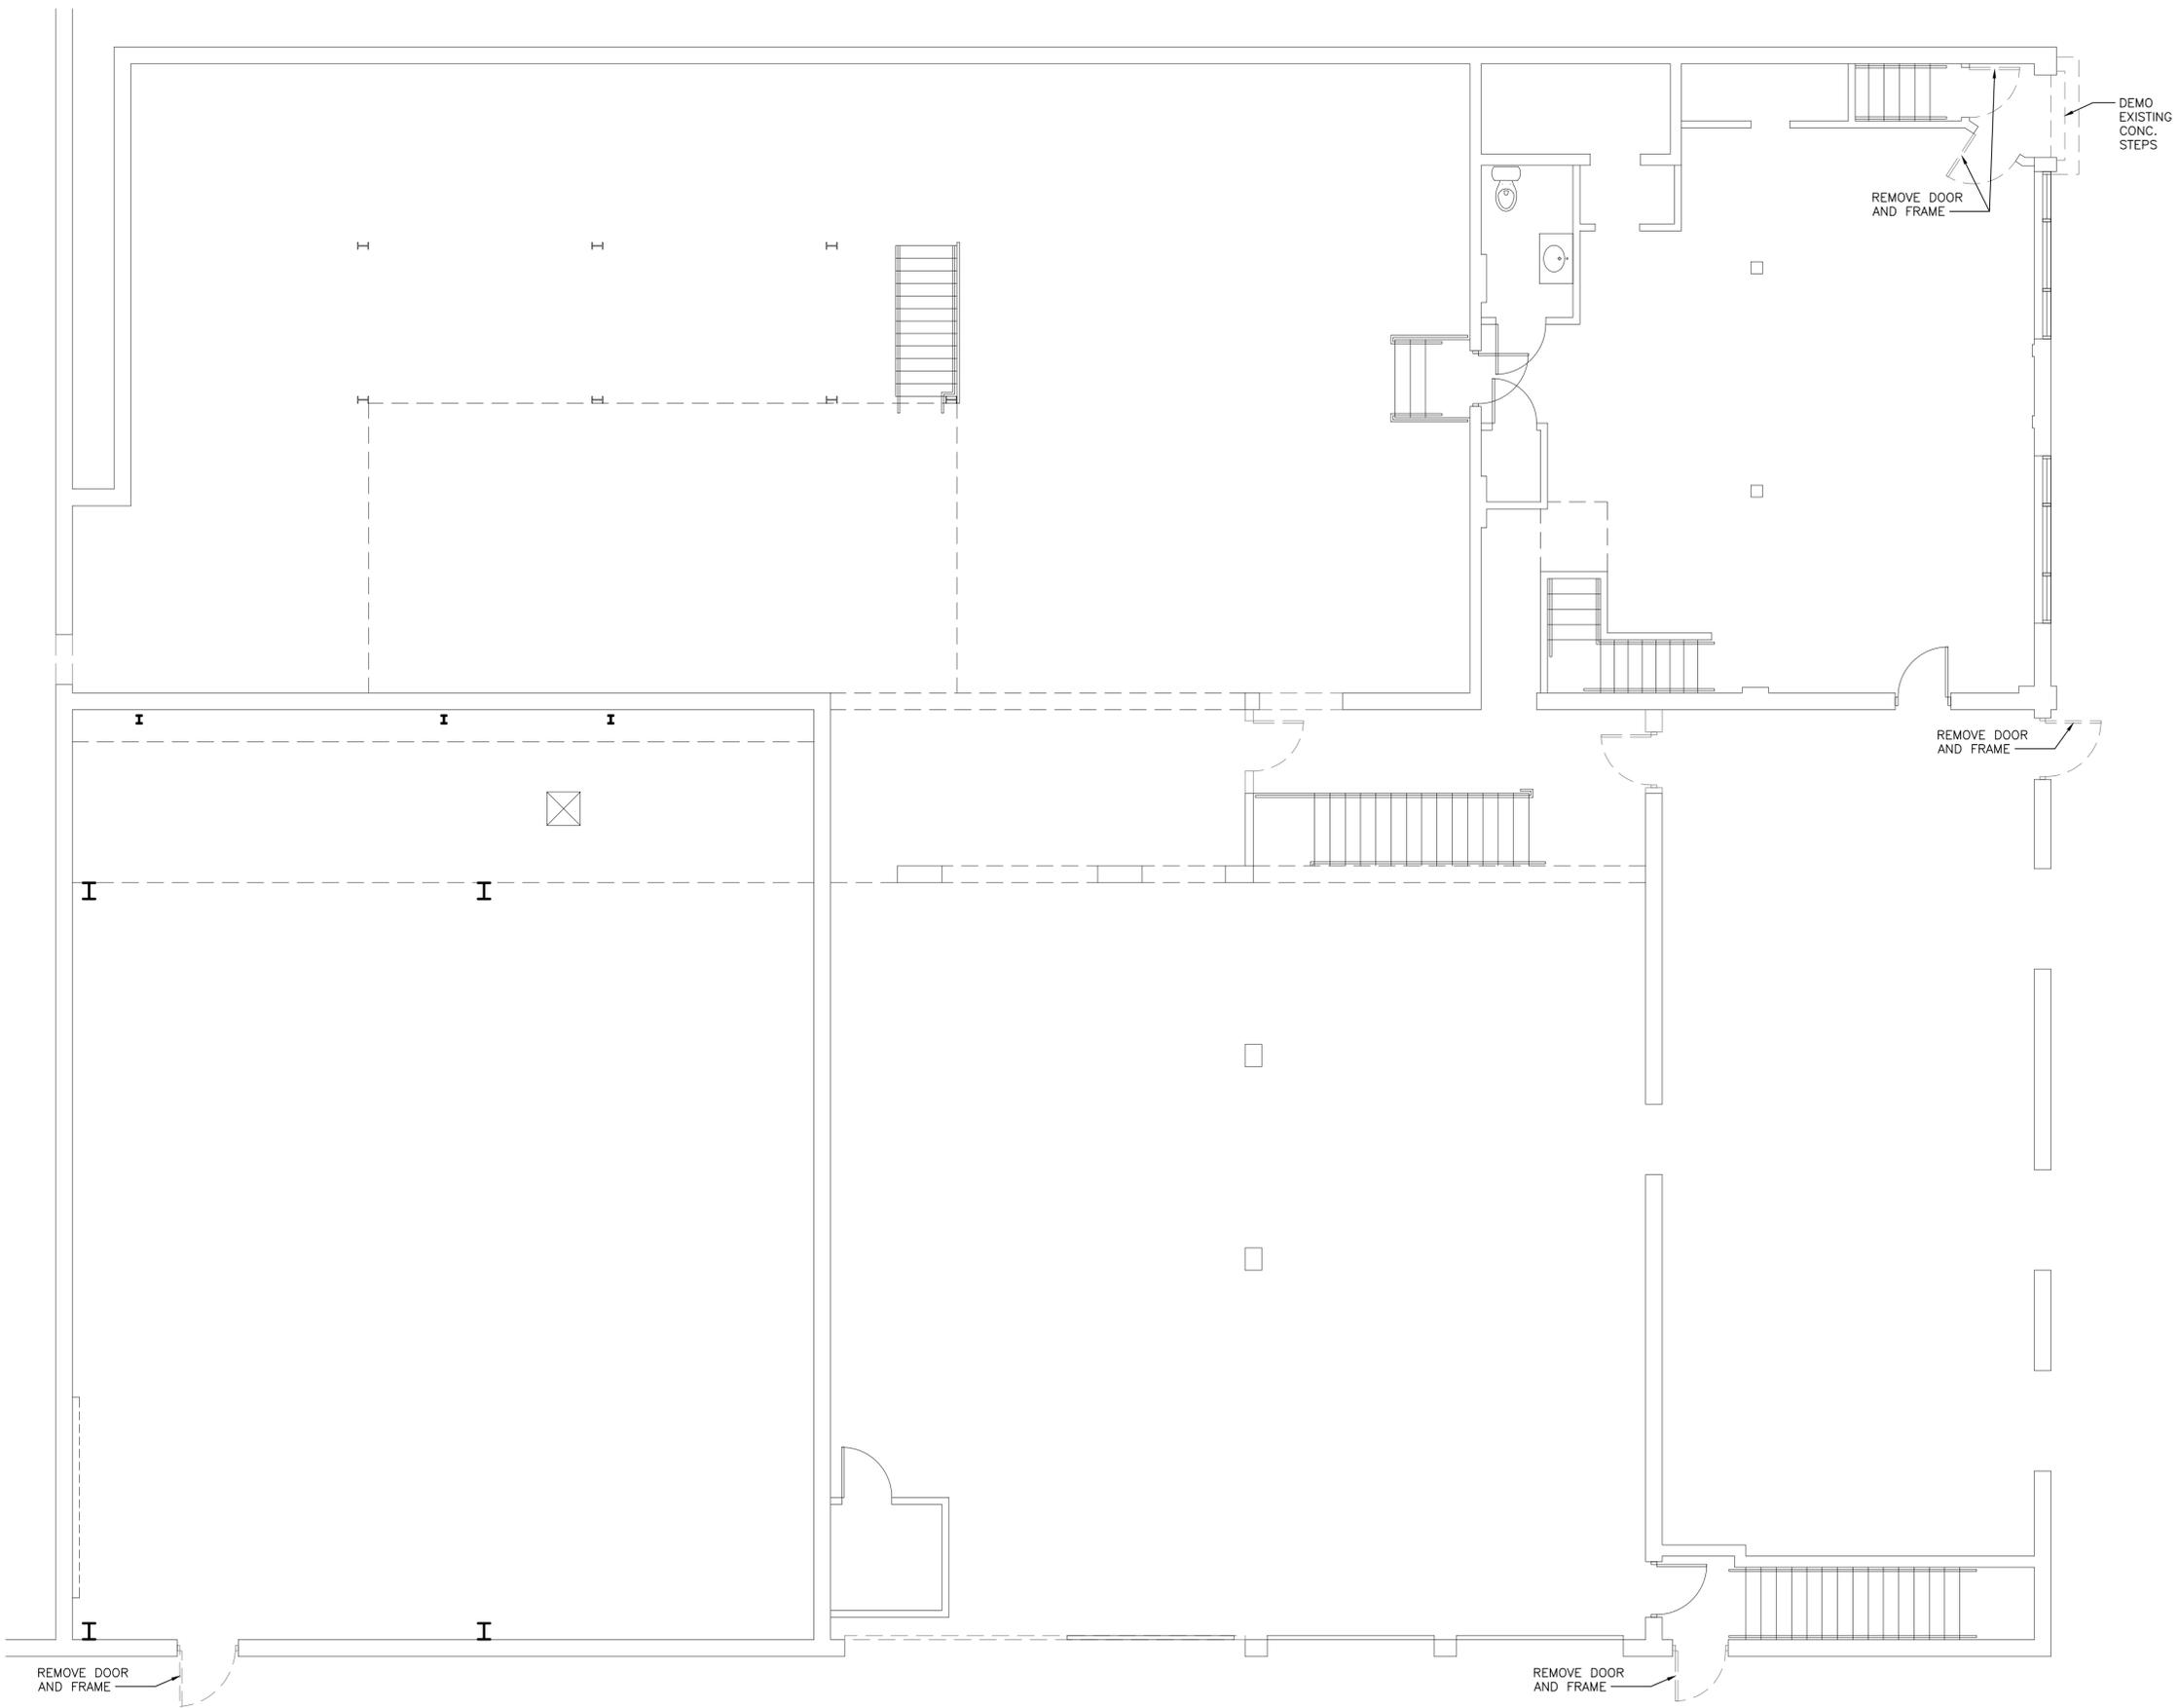



NOT FOR CONSTRUCTION

SECOND FLOOR DEMOLITION PLAN

Drawn by	Checked by
AMP	---

Revisions

No.	Date	Description
1	01.26.2026	PC Consult

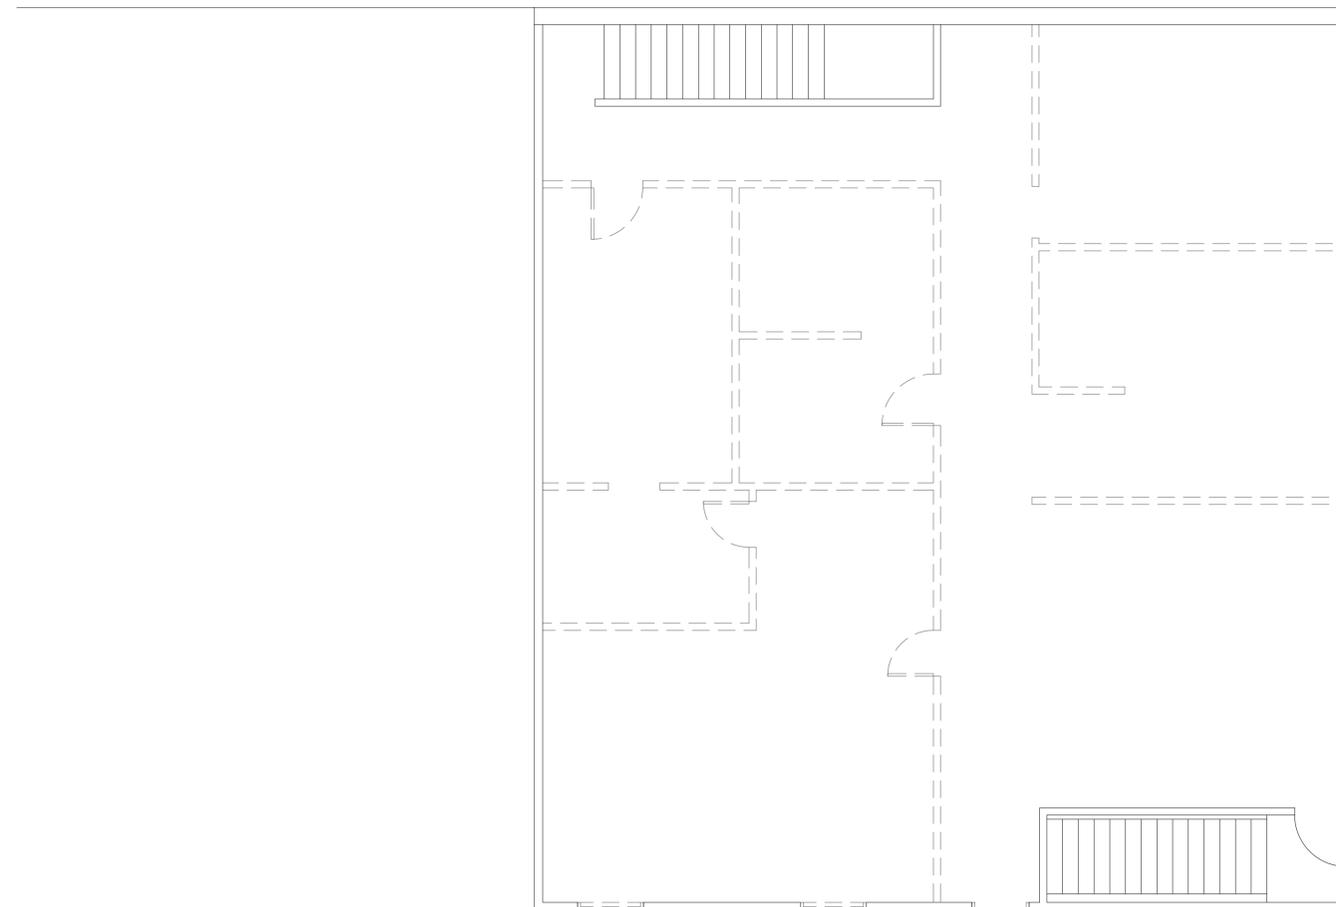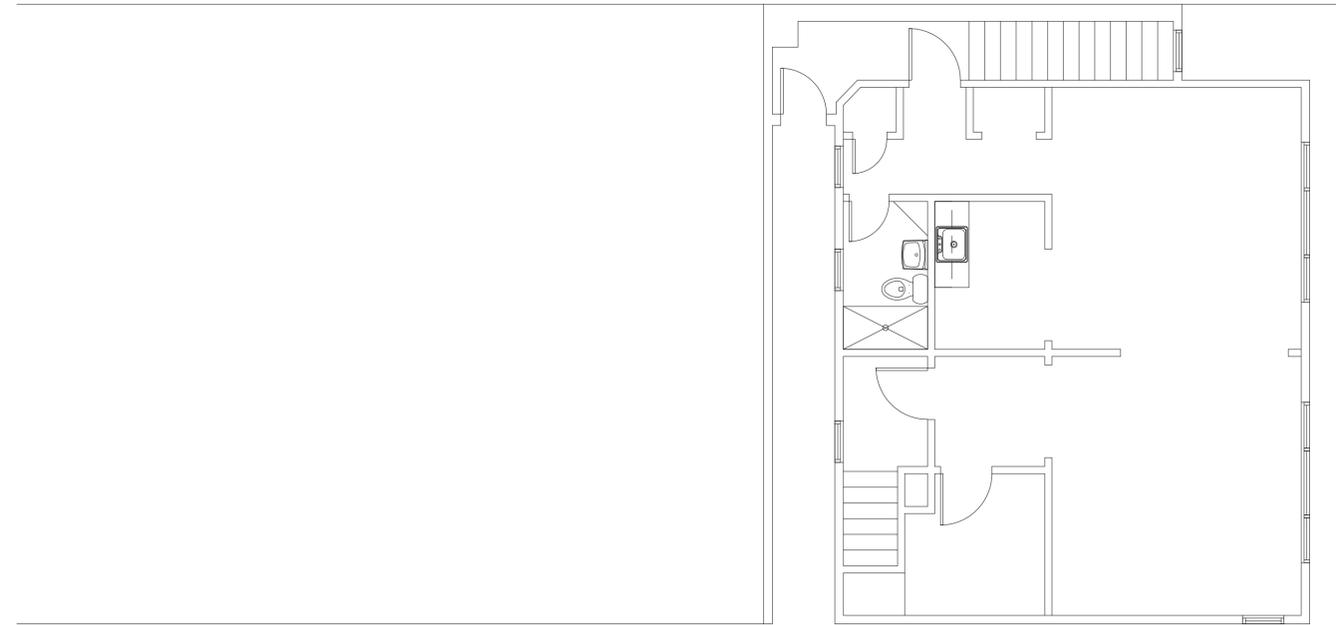

REMOVE AND REPLACE VINYL WINDOWS

REMOVE AND REPLACE PAINTED HOLLOW METAL DOOR




NOT FOR CONSTRUCTION

FIRST FLOOR PLAN

Drawn by	Checked by
AMP	---

Revisions		
No.	Date	Description
	01.26.2026	PC Consult

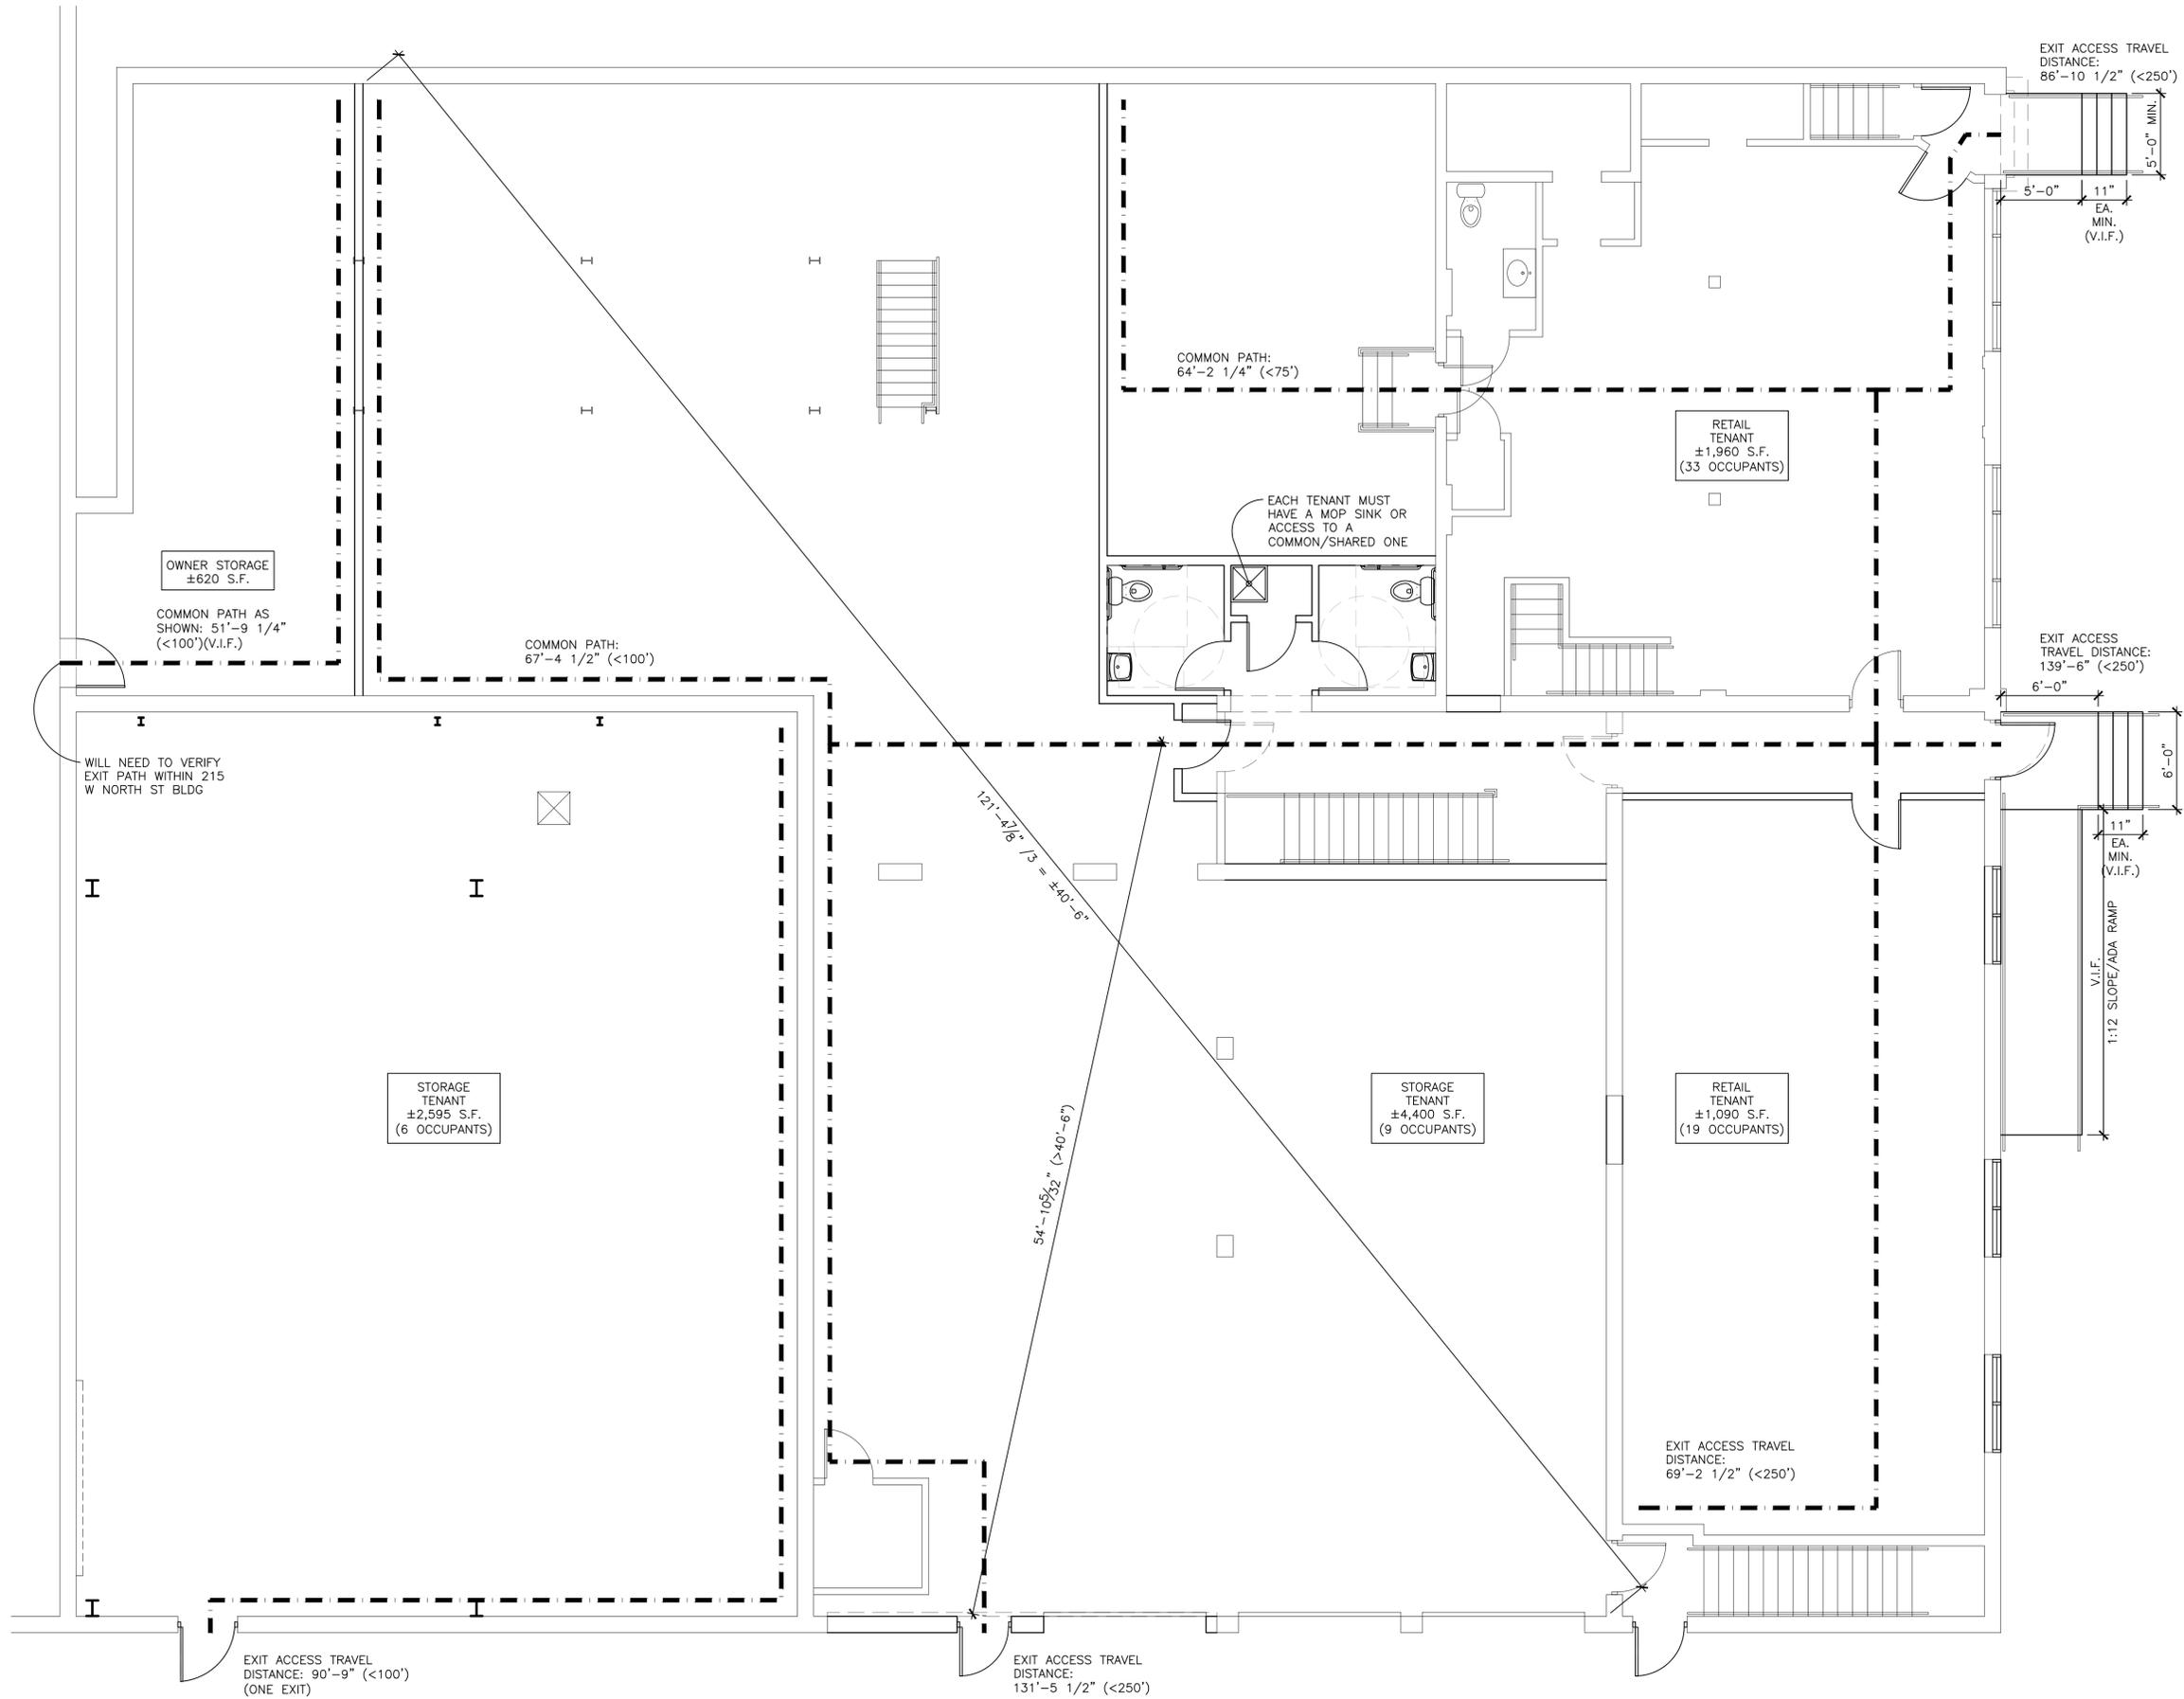



NOT FOR CONSTRUCTION



SECOND FLOOR PLAN


Drawn by	Checked by
AMP	---

Revisions		
No.	Date	Description
	01.26.2026	PC Consult

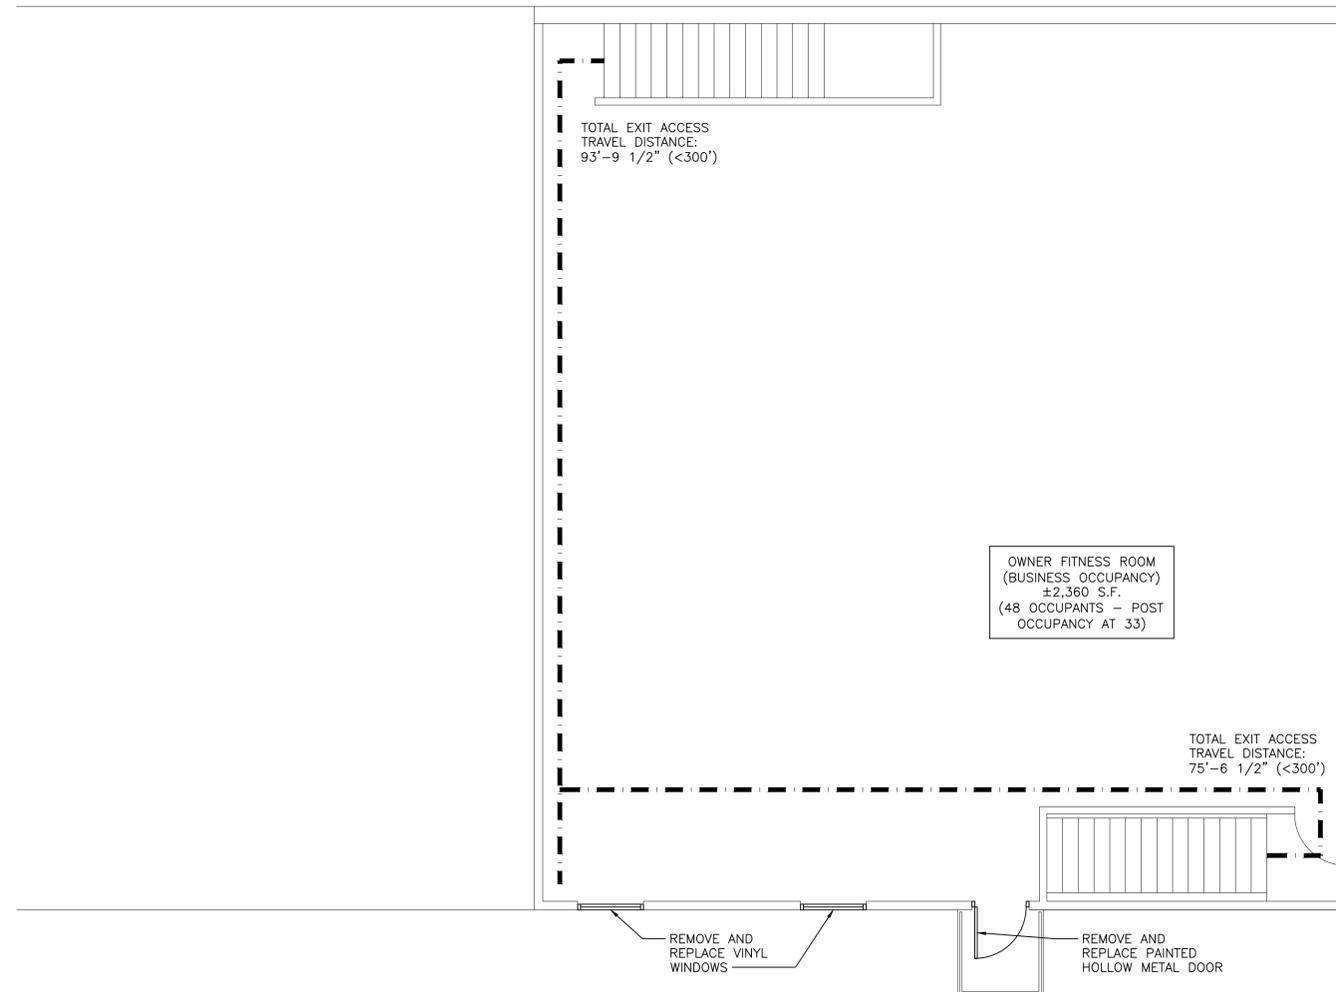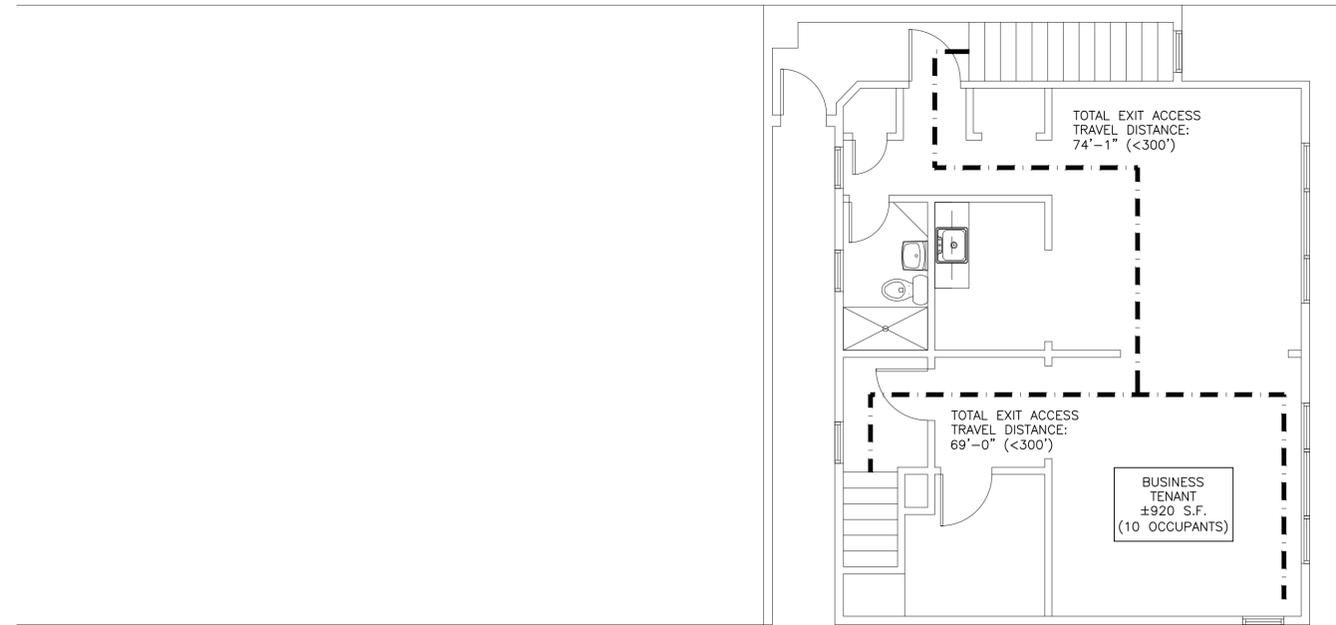


NOT FOR CONSTRUCTION


EXISTING EXTERIOR ELEVATIONS

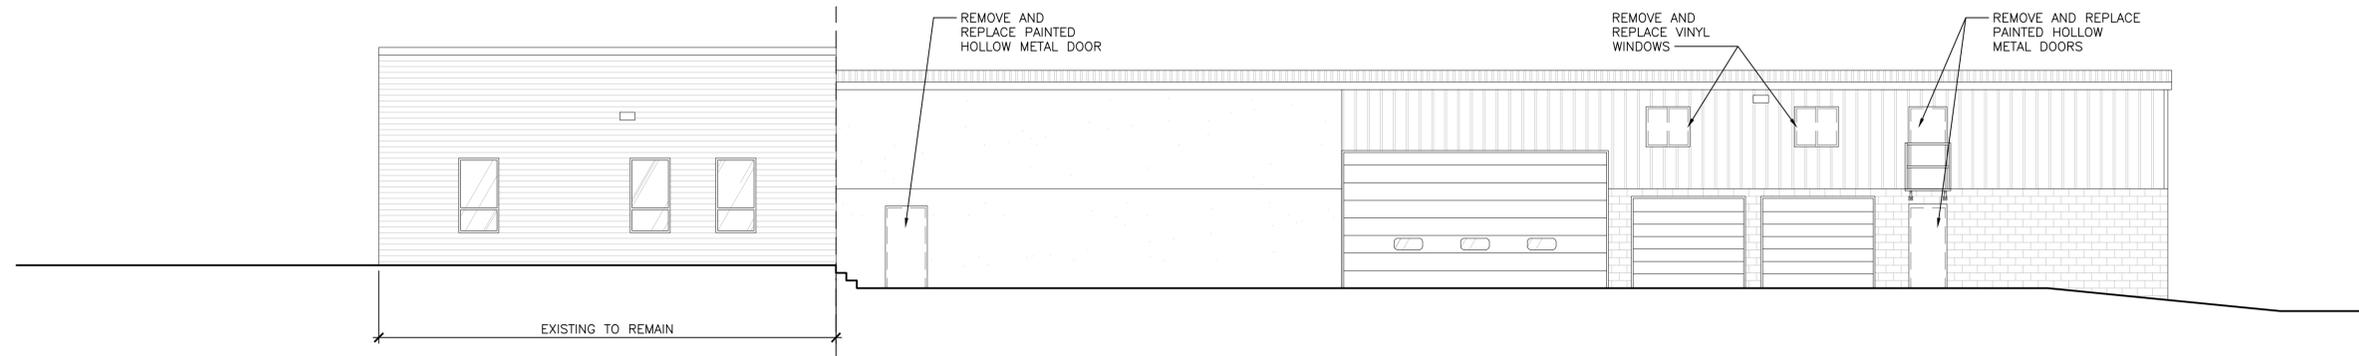

WEST EXTERIOR ELEVATION
 SCALE: 1/8"=1'-0" (22x34); 1/16"=1'-0" (11x17) 3

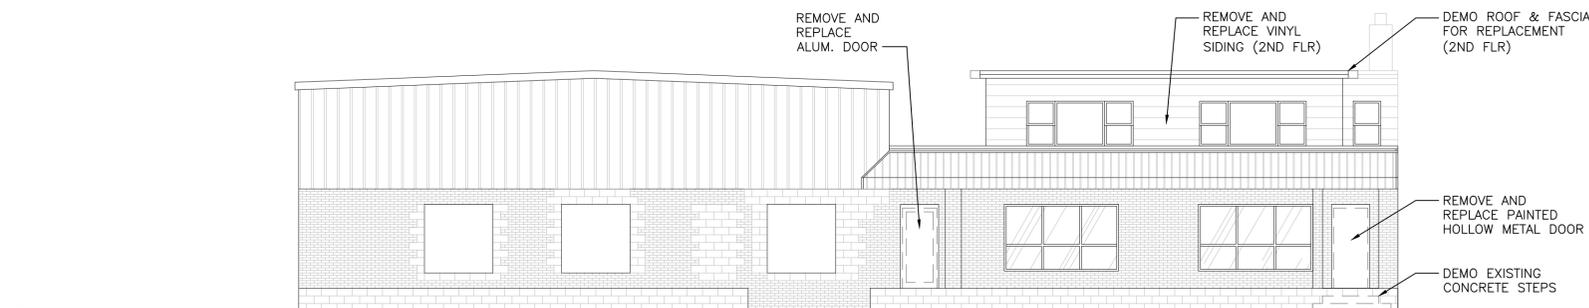

SOUTH EXTERIOR ELEVATION
 SCALE: 1/8"=1'-0" (22x34); 1/16"=1'-0" (11x17) 2

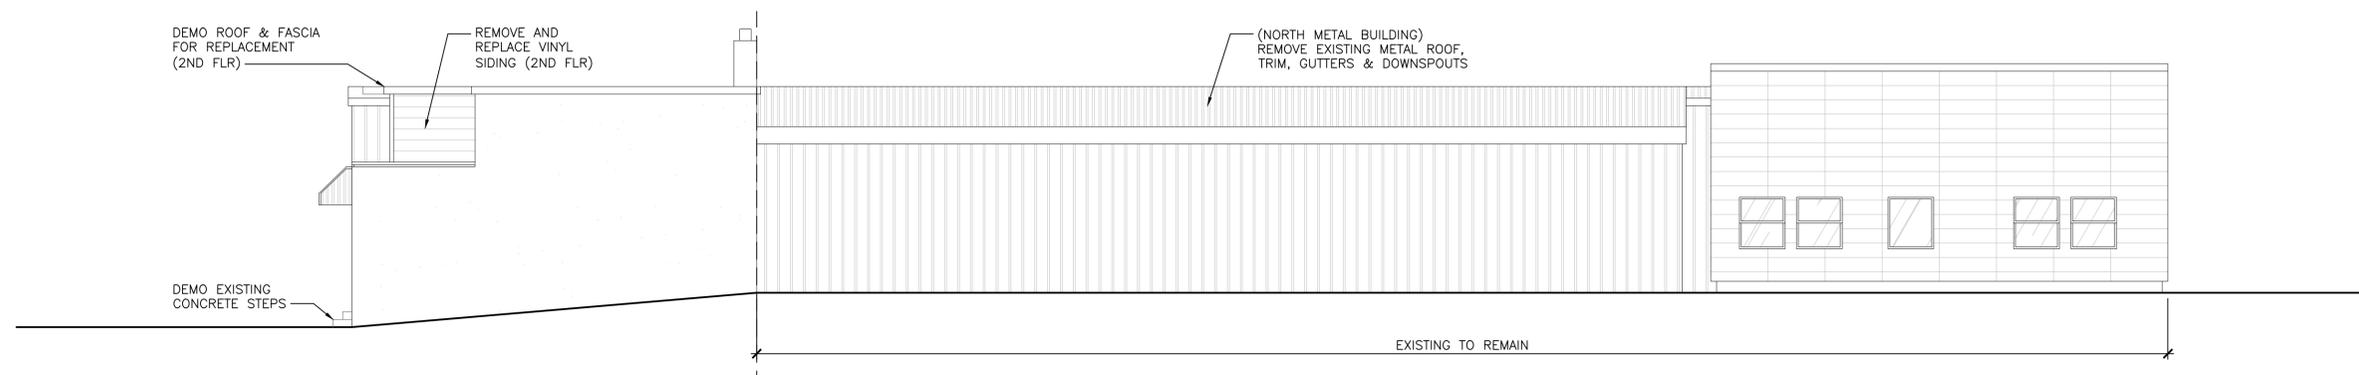


EAST EXTERIOR ELEVATION
 SCALE: 1/8"=1'-0" (22x34); 1/16"=1'-0" (11x17) 1

Drawn by	Checked by
AMP	---


Revisions		
No.	Date	Description
1	01.26.2026	PC Consult

NOT FOR CONSTRUCTION


PROPOSED EXTERIOR ELEVATIONS

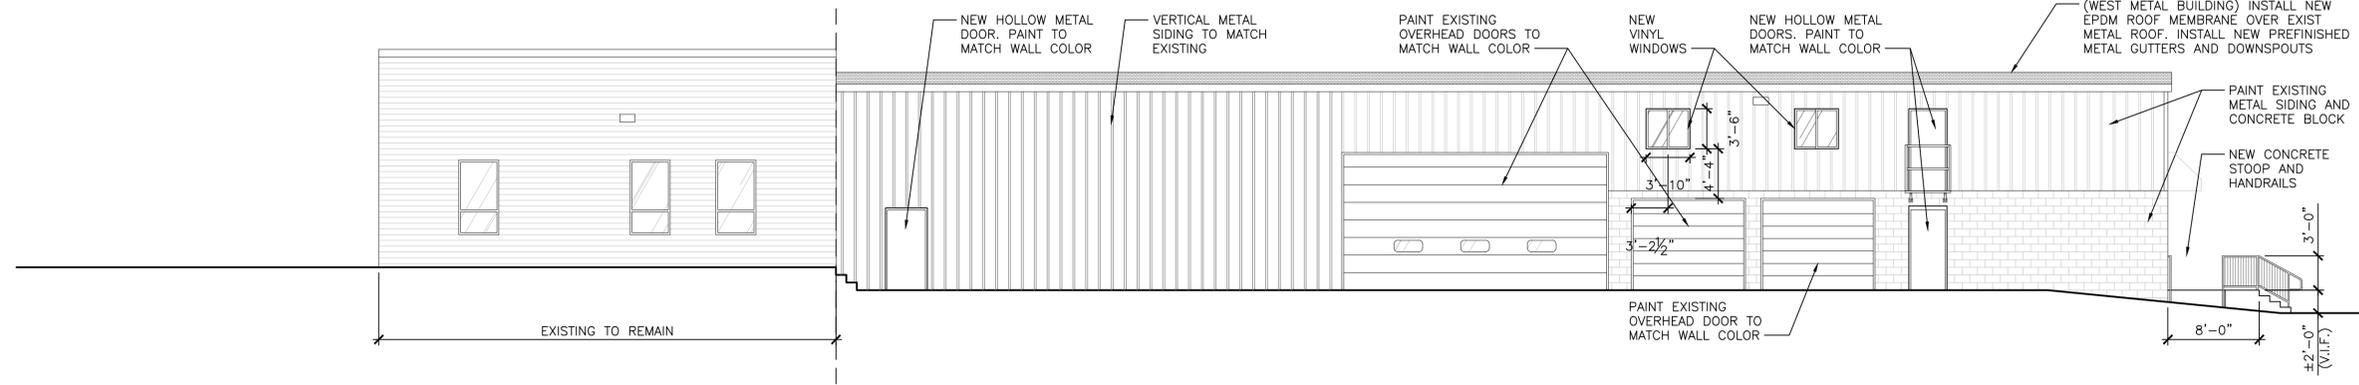

WEST EXTERIOR ELEVATION
SCALE: 1/8"=1'-0" (22x34); 1/16"=1'-0" (11x17) 3

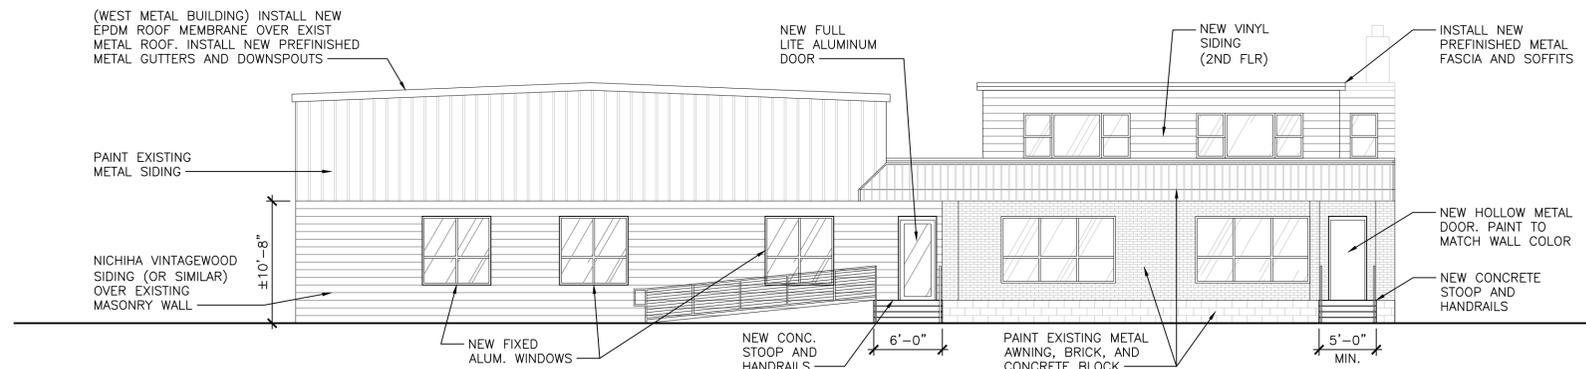

SOUTH EXTERIOR ELEVATION
SCALE: 1/8"=1'-0" (22x34); 1/16"=1'-0" (11x17) 2

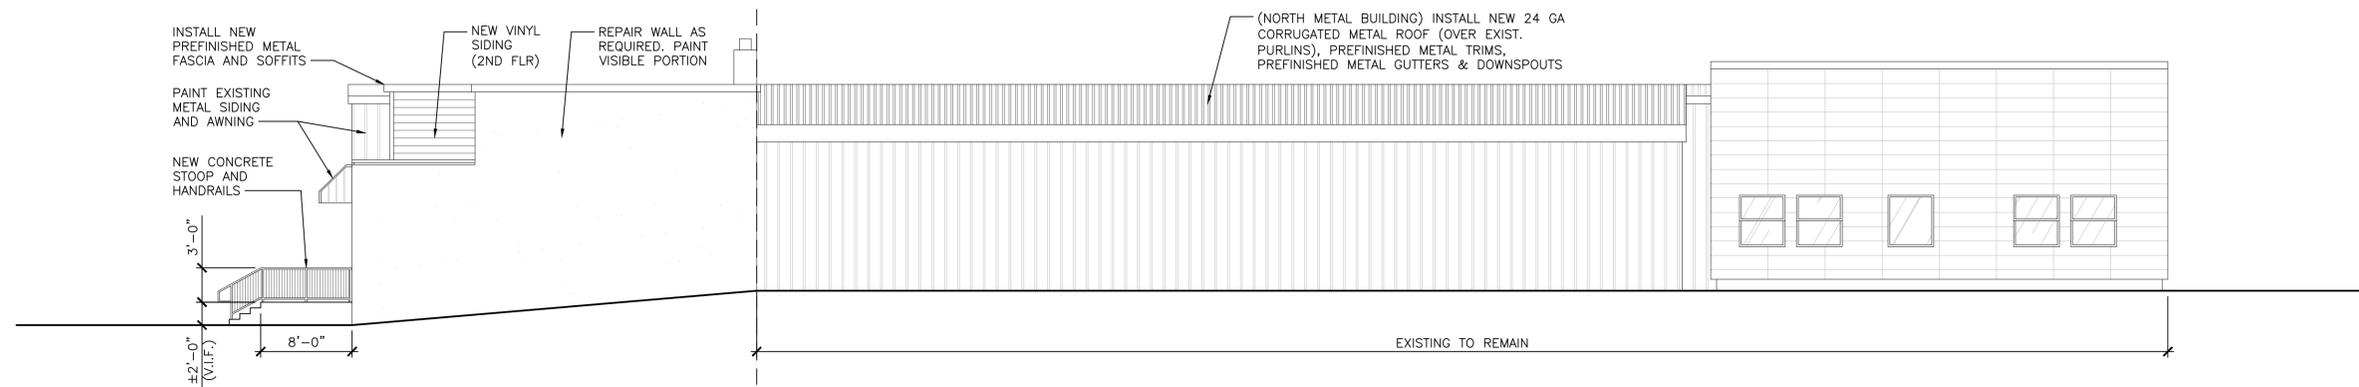

EAST EXTERIOR ELEVATION
SCALE: 1/8"=1'-0" (22x34); 1/16"=1'-0" (11x17) 1

Drawn by	Checked by
AMP	---

Revisions		
No.	Date	Description
1	01.26.2026	PC Consult

NOT FOR CONSTRUCTION

RENDERINGS

Drawn by	Checked by
AMP	---

Revisions		
No.	Date	Description
	01.26.2026	PC Consult



NOT FOR CONSTRUCTION

RENDERINGS

Drawn by	Checked by
AMP	---

Revisions		
No.	Date	Description
	01.26.2026	PC Consult



NOT FOR CONSTRUCTION

RENDERINGS

Drawn by	Checked by
AMP	---

Revisions		
No.	Date	Description
	01.26.2026	PC Consult



NOT FOR CONSTRUCTION