


WALL SCHEDULE


- NEW EXTERIOR WALL CONSTRUCTION
- NEW 8" OR 12" INTERIOR MASONRY WALL. (SEE WALL # & FLOORING KEY FOR FINISH)
- NEW STUD WALL CONSTRUCTION
3/4" METAL STUDS @ 16" O.C. WITH 5/8" DRYWALL ON BOTH SIDES
(SEE WALL # & FLOORING KEY FOR FINISH)
- EXISTING WALL, WINDOW OR DOOR TO BE REMOVED
- EXISTING STUD WALL TO REMAIN AS IS
- EXISTING MASONRY EXTERIOR WALL TO REMAIN AS IS
- EXISTING FRAMED EXTERIOR WALL TO REMAIN AS IS

- PROPOSED ADDITION
- INTERIOR ALTERATION
- EXISTING BUILDING

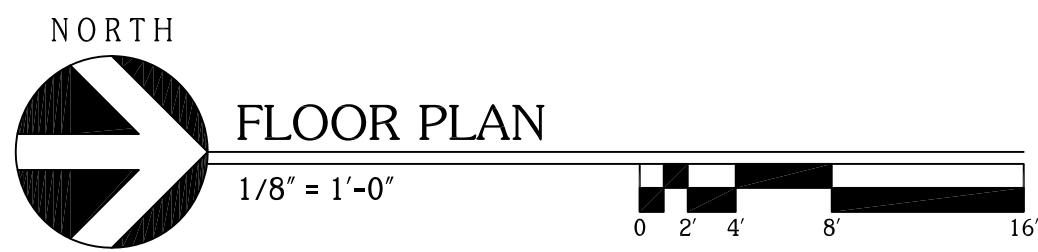

Rev.	Date	Description	By

GERALD NELL INC.
 W229 N1680 WESTWOOD DRIVE
 WAUKESHA, WI 53186-1152
 262-513-3750

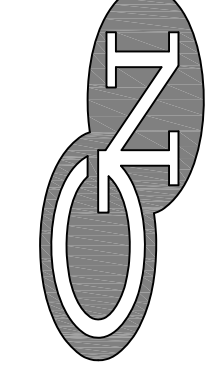

H.A.W.S.
 701 NORTHVIEW ROAD
 WAUKESHA, WISCONSIN

Drawn By BLM
Date 05-09-16
Scale 1/8" = 1'-0"
Job Number
Sheet Name FLOOR PLAN
Sheet Number A2.2

SHEET OF TOTAL SHEETS

COPYRIGHT GERALD NELL INC., 2016 ALL RIGHTS RESERVED. THIS DRAWING IS NOT TO BE REPRODUCED, CHANGED, DISSEMINATED OR ASSIGNED TO ANY PARTY IN ANY FORM OR MANNER WITHOUT FIRST OBTAINING THE WRITTEN PERMISSION OF GERALD NELL INC. THE CLIENT AGREES TO INDEMNIFY AND HOLD GERALD NELL INC. HARMLESS FROM ANY DAMAGES, LIABILITY, OR COST, INCLUDING ATTORNEY'S FEES AND COSTS OF DEFENSE ARISING FROM ANY CHANGES OR ALTERATIONS MADE BY ANYONE OTHER THAN GERALD NELL INC. OR FROM ANY REUSE OF THE DRAWINGS OR DATA WITHOUT THE PRIOR WRITTEN CONSENT OF GERALD NELL INC.

APPROVED BY: _____ DATE: _____
 DISCLAIMER: Information on this plan is deemed to be accurate, but is not guaranteed. "As Built" dimensions may vary slightly.