
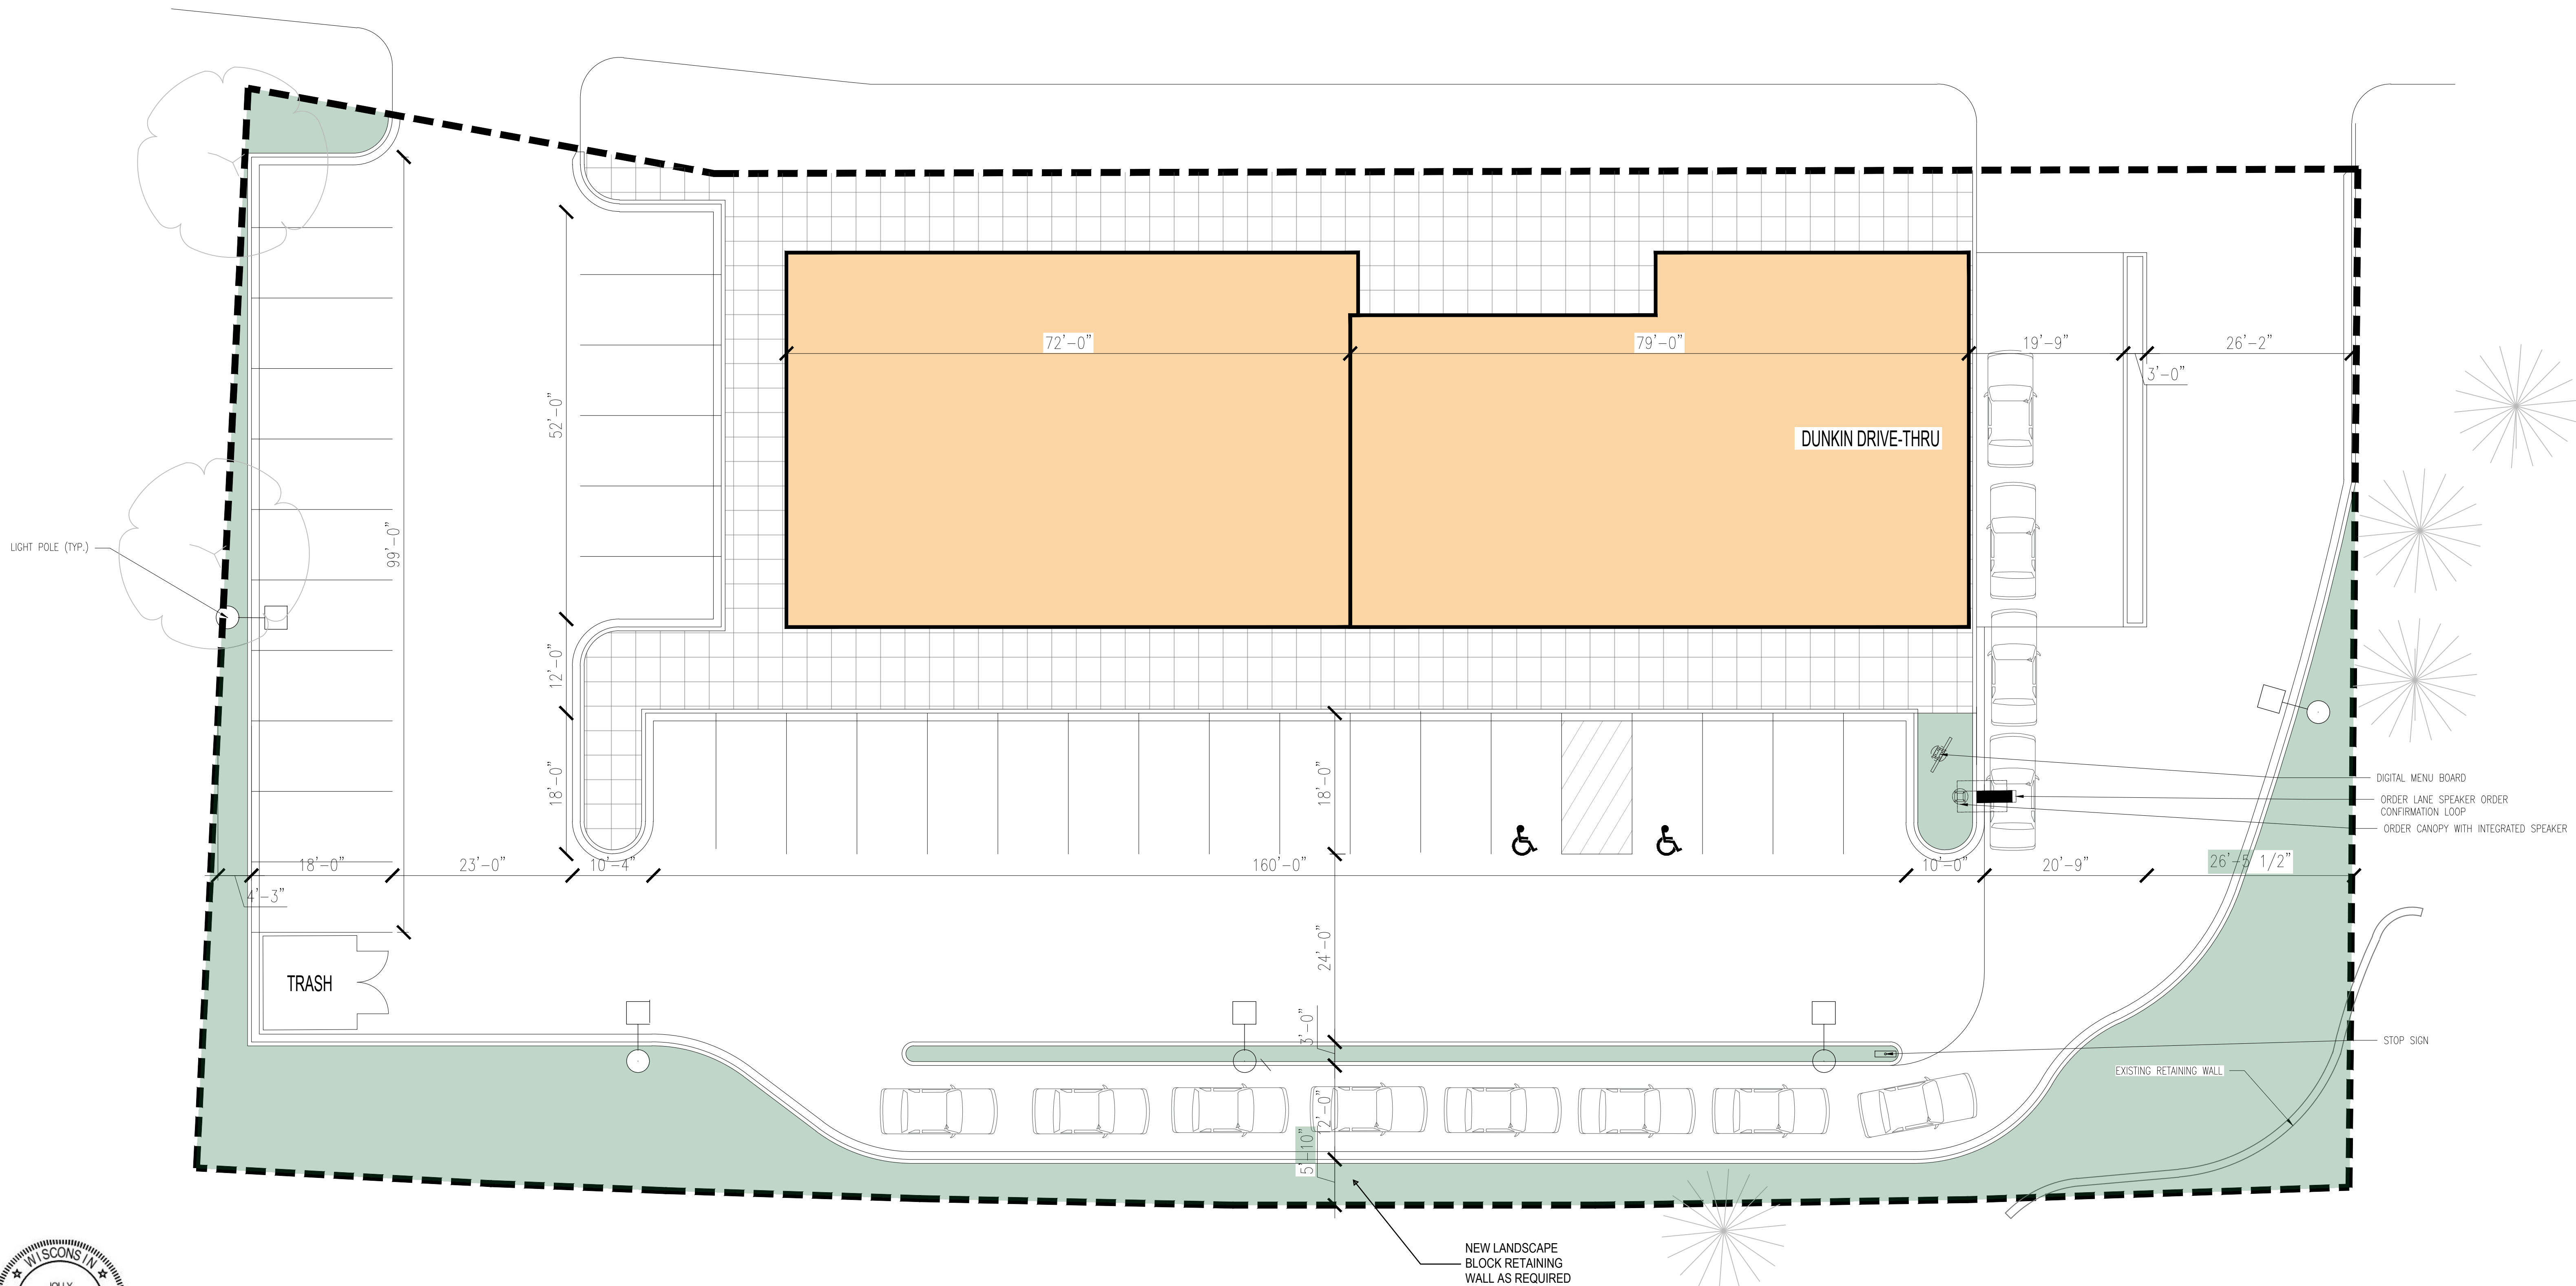


960 RAND RD., SUITE 220
DES PLAINES, IL 60016
847-497-6159.

PROPOSED CONCEPTUAL SITE PLAN
2110 E. MORELAND RD, WAUKESHA

1 SITE PLAN
SCALE: 1" = 10'-0"

 

DATE : 06/06/2025