

Drawn by	Checked by
DMR	---

Revisions		
No.	Date	Description
	02.14.22	Final Review Set



RAMONA ROAD

STARDUST DRIVE




NOT FOR CONSTRUCTION

FLOOR PLAN

Drawn by	Checked by
DMR	---

Revisions		
No.	Date	Description
	02.14.22	Final Review Set

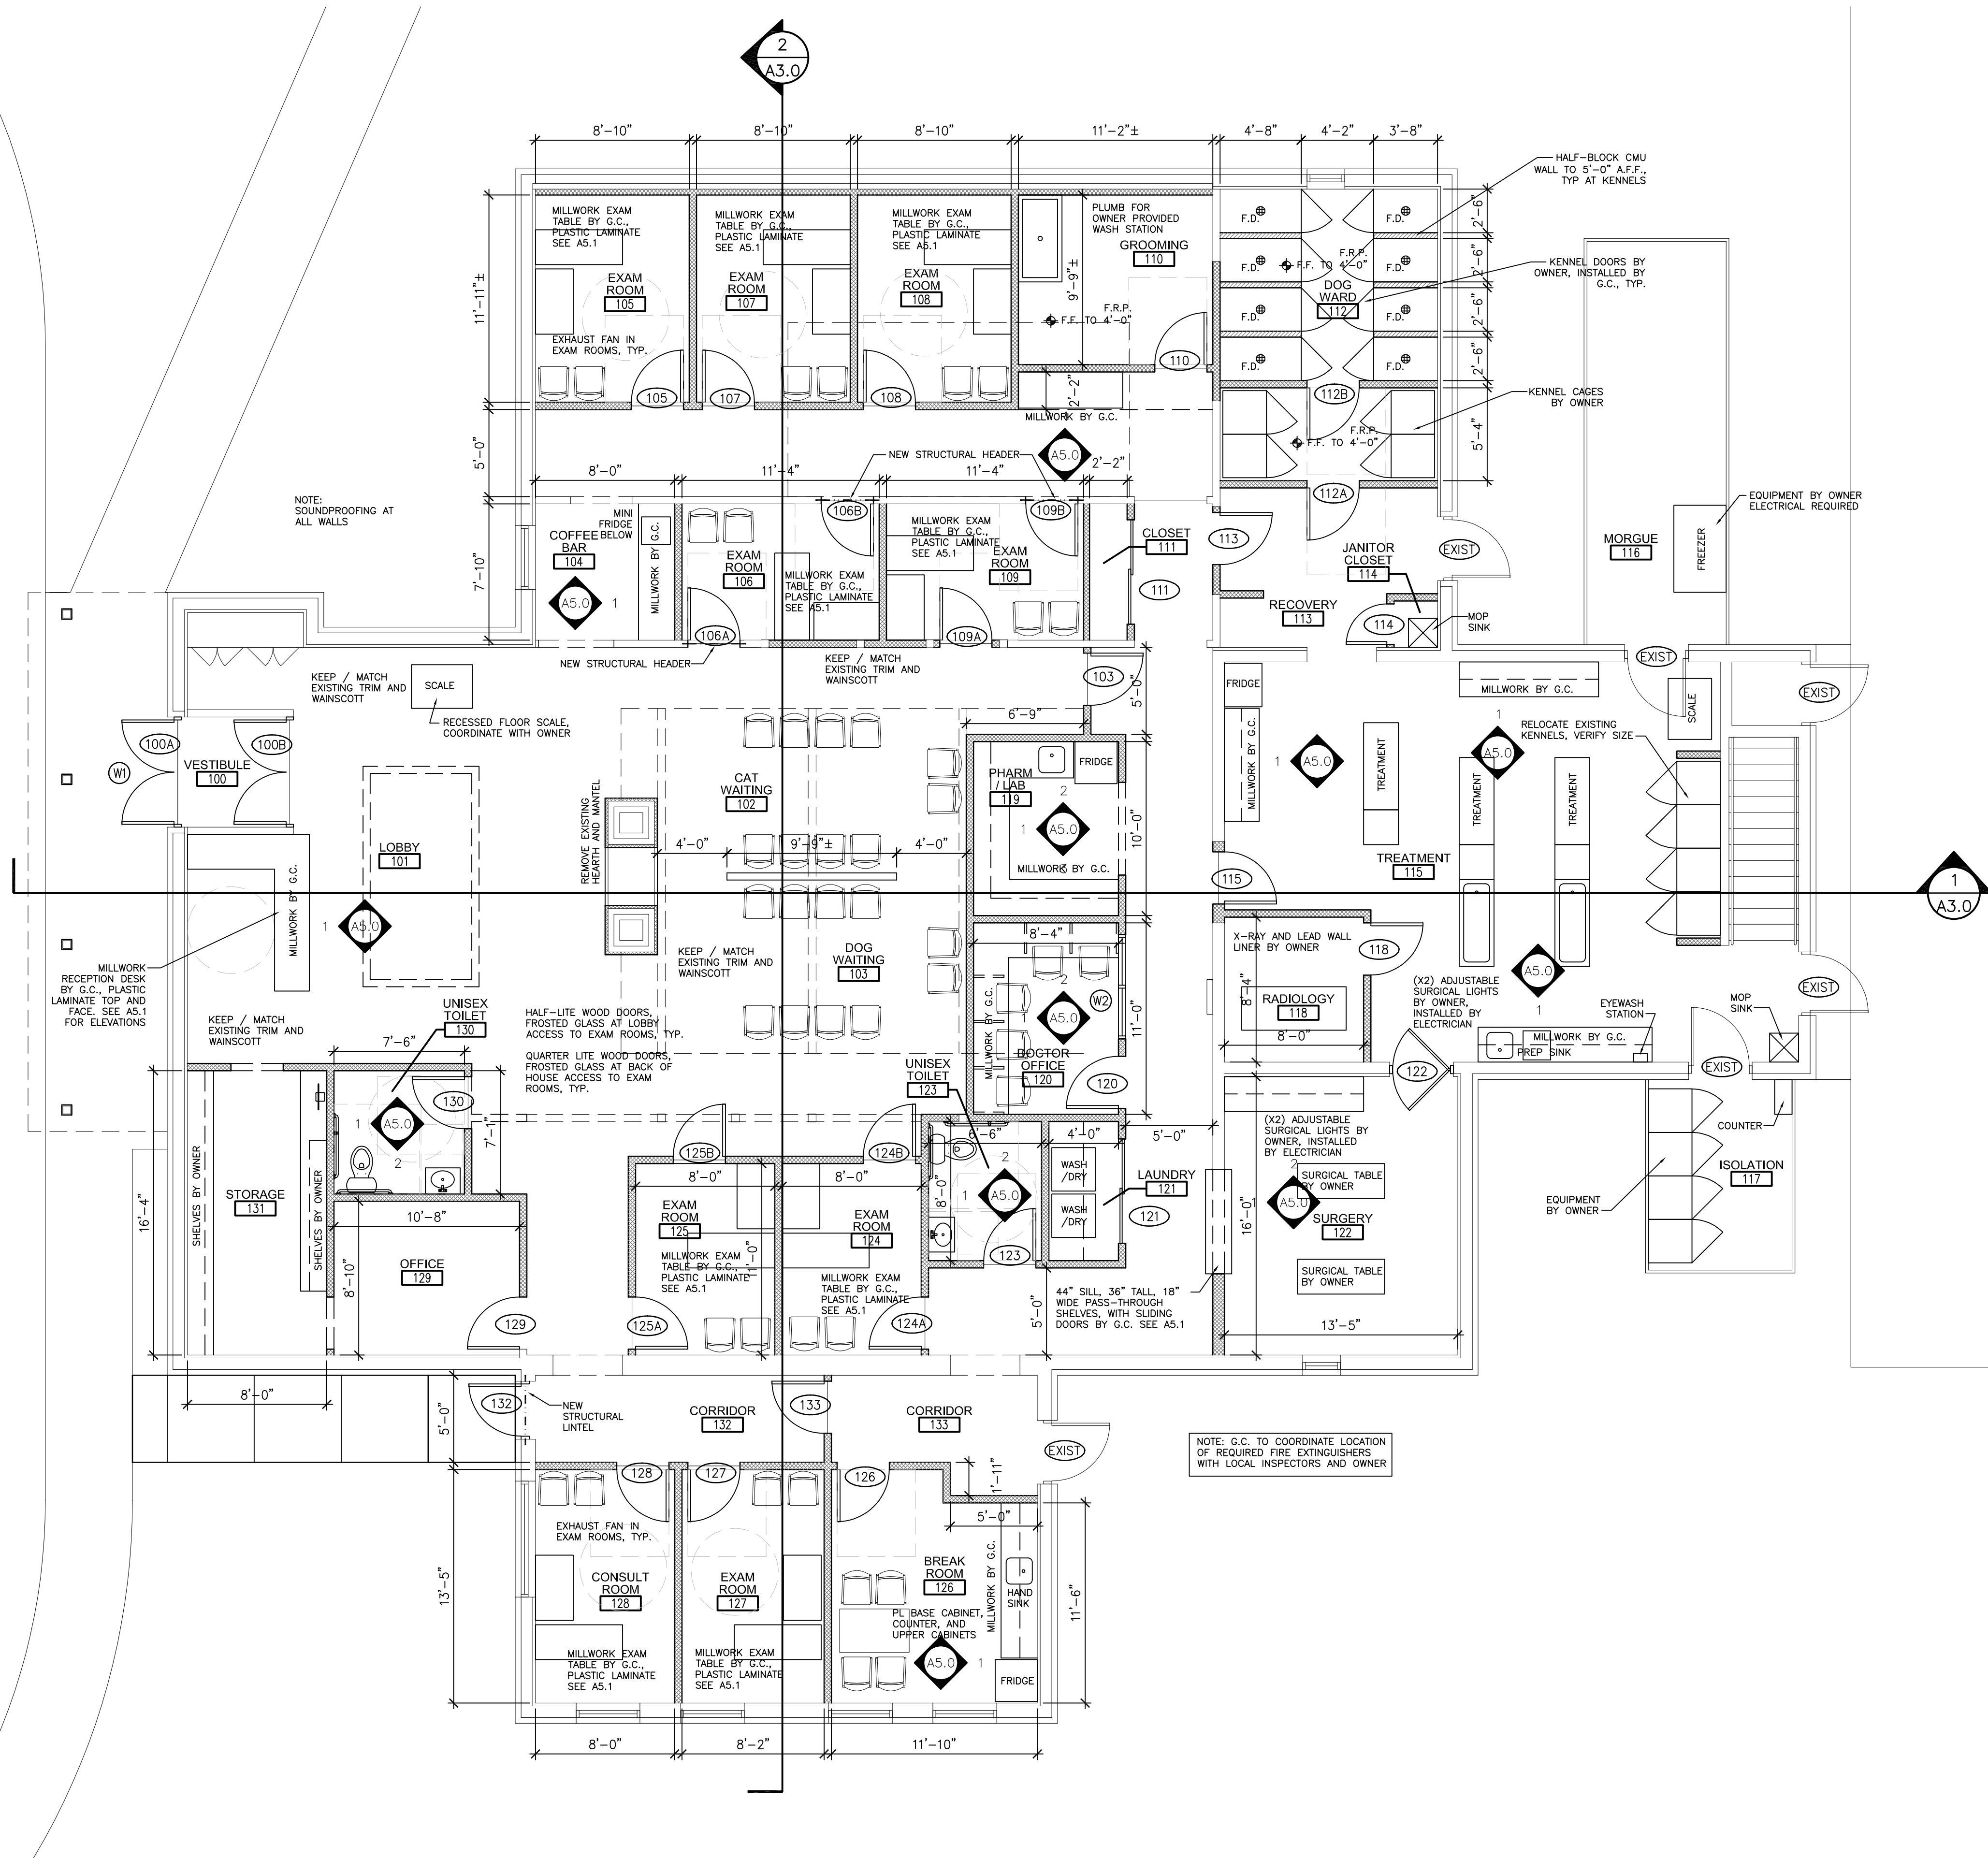

NOT FOR CONSTRUCTION




EXTERIOR ELEVATIONS

Drawn by	Checked by
DMR	---

Revisions		
No.	Date	Description
	02.14.22	Final Review Set

NOT FOR CONSTRUCTION

KEY NOTES	
①	RESAWN TIMBER – PONZU SHOU SUGI BAN (OR EQUAL), BOARDS APPLIED OVER EXISTING COLUMN
②	RESAWN TIMBER – PONZU SHOU SUGI BAN (OR EQUAL), BOARDS OVER LIGHT GAGE METAL FRAMING AS REQUIRED
③	FUTURE SIGNAGE, TO BE SUBMITTED BY SIGN CONTRACTOR; NOTED FOR LOCATIONS ONLY
④	NEW ALUMINUM FULL LITE EXTERIOR DOOR, DARK BRONZE
⑤	NEW ALUMINUM FULL LITE EXTERIOR DOORS AND TRANSOM, DARK BRONZE

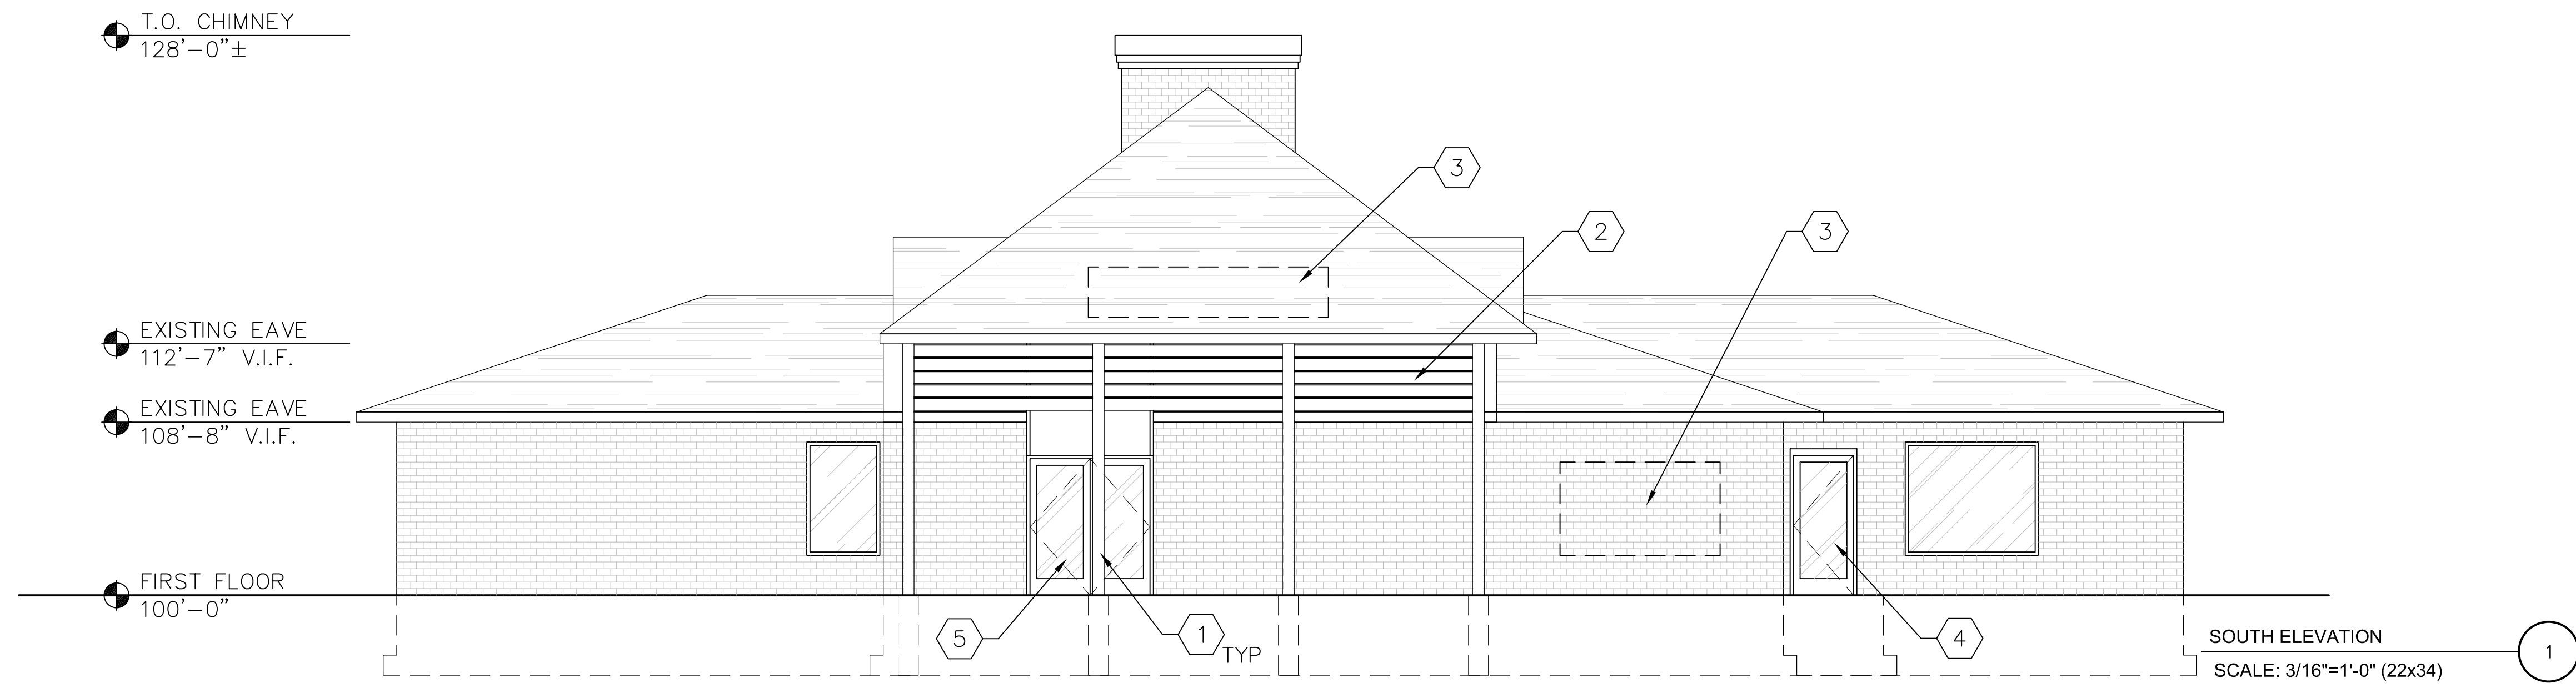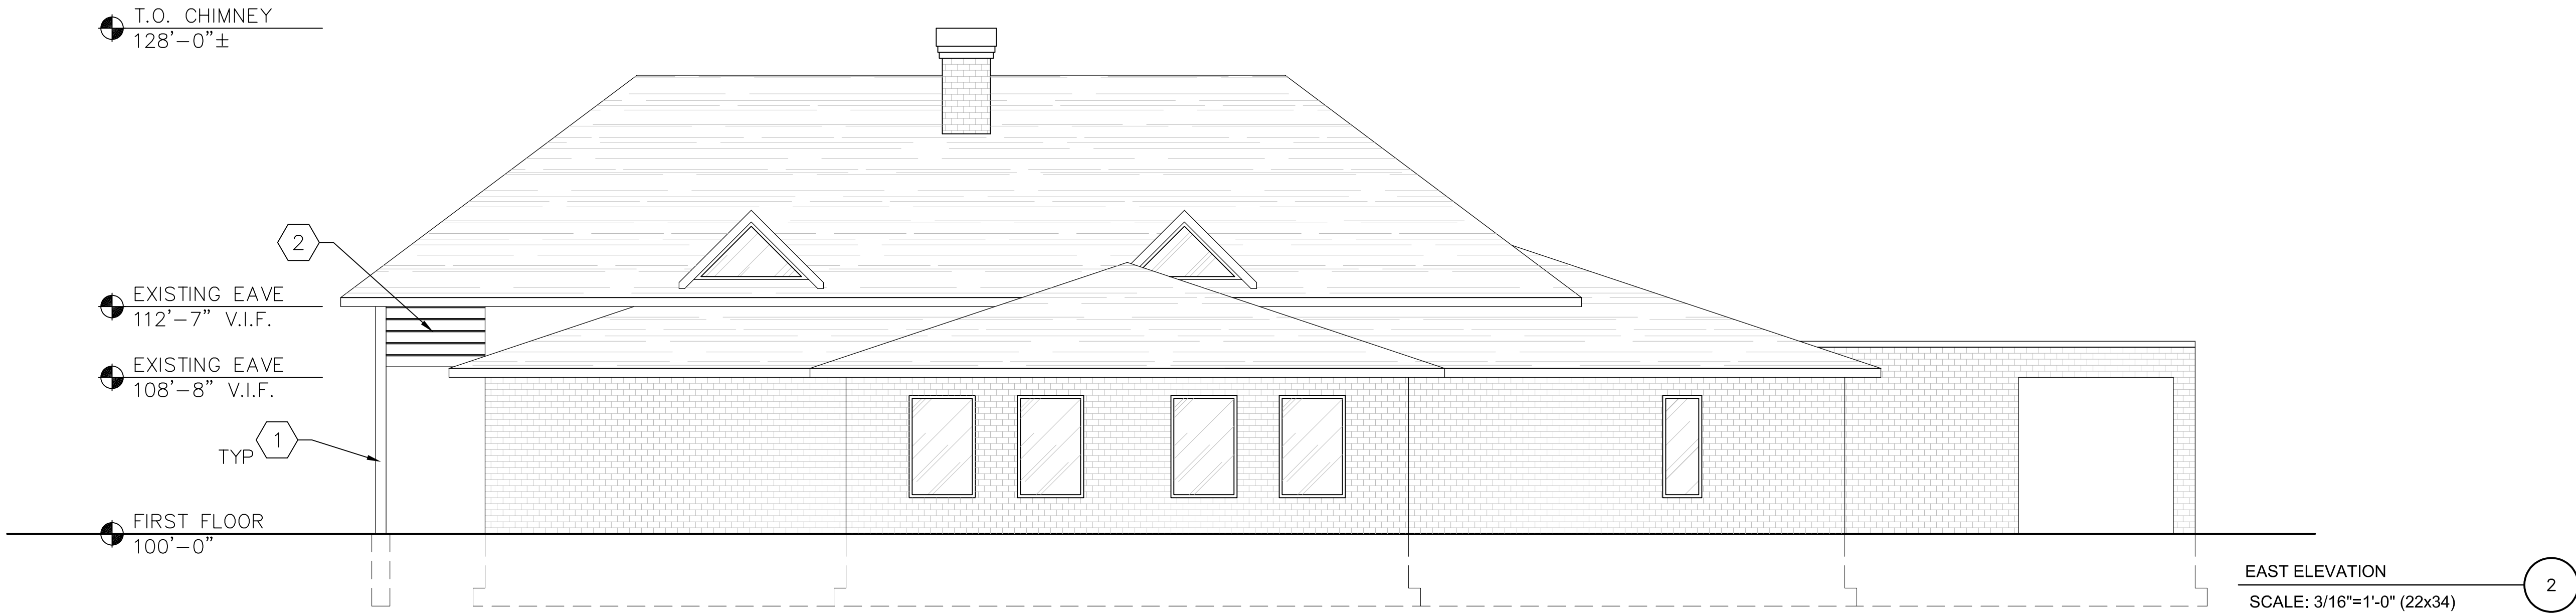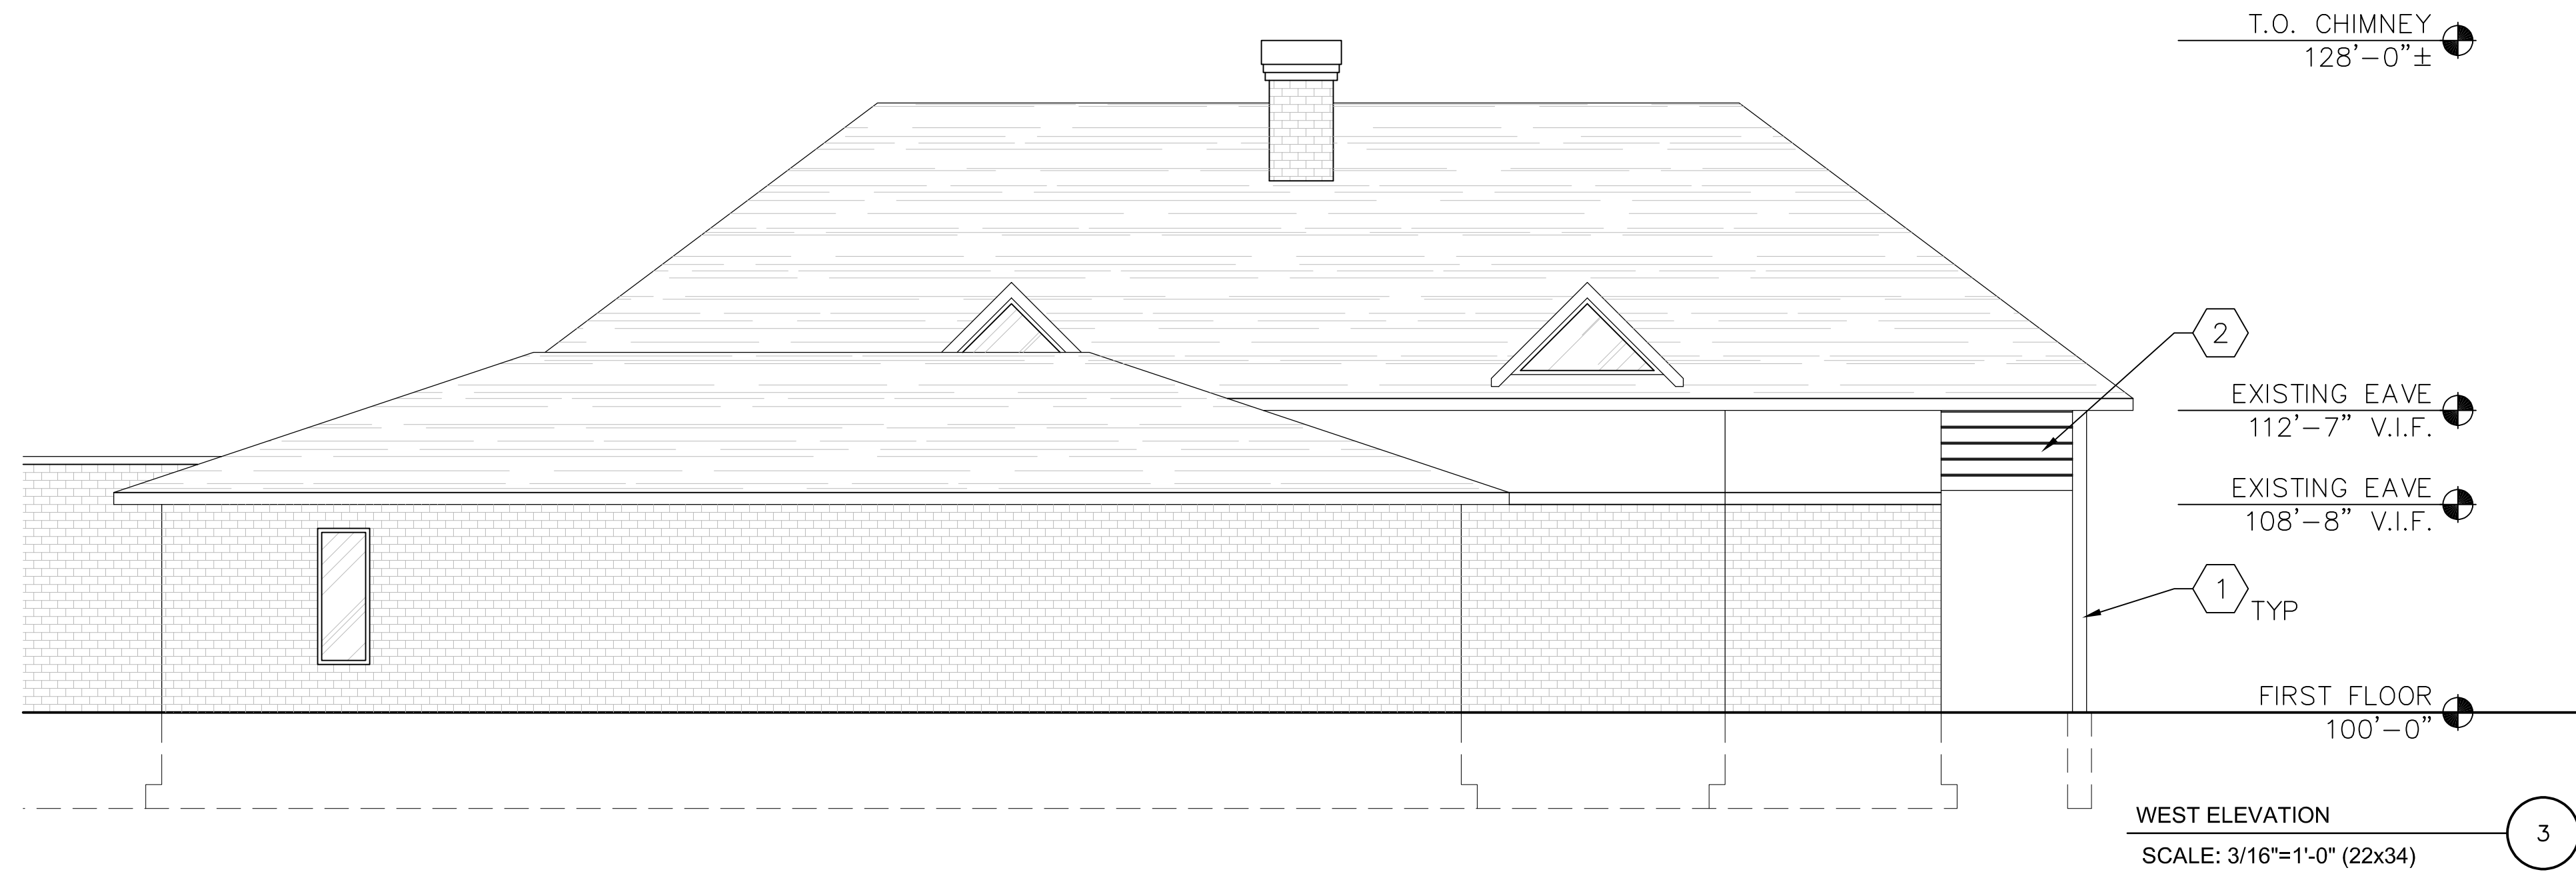


EXTERIOR RENDERING

Drawn by	Checked by
DMR	---

Revisions

No.	Date	Description
	02.14.22	Final Review Set

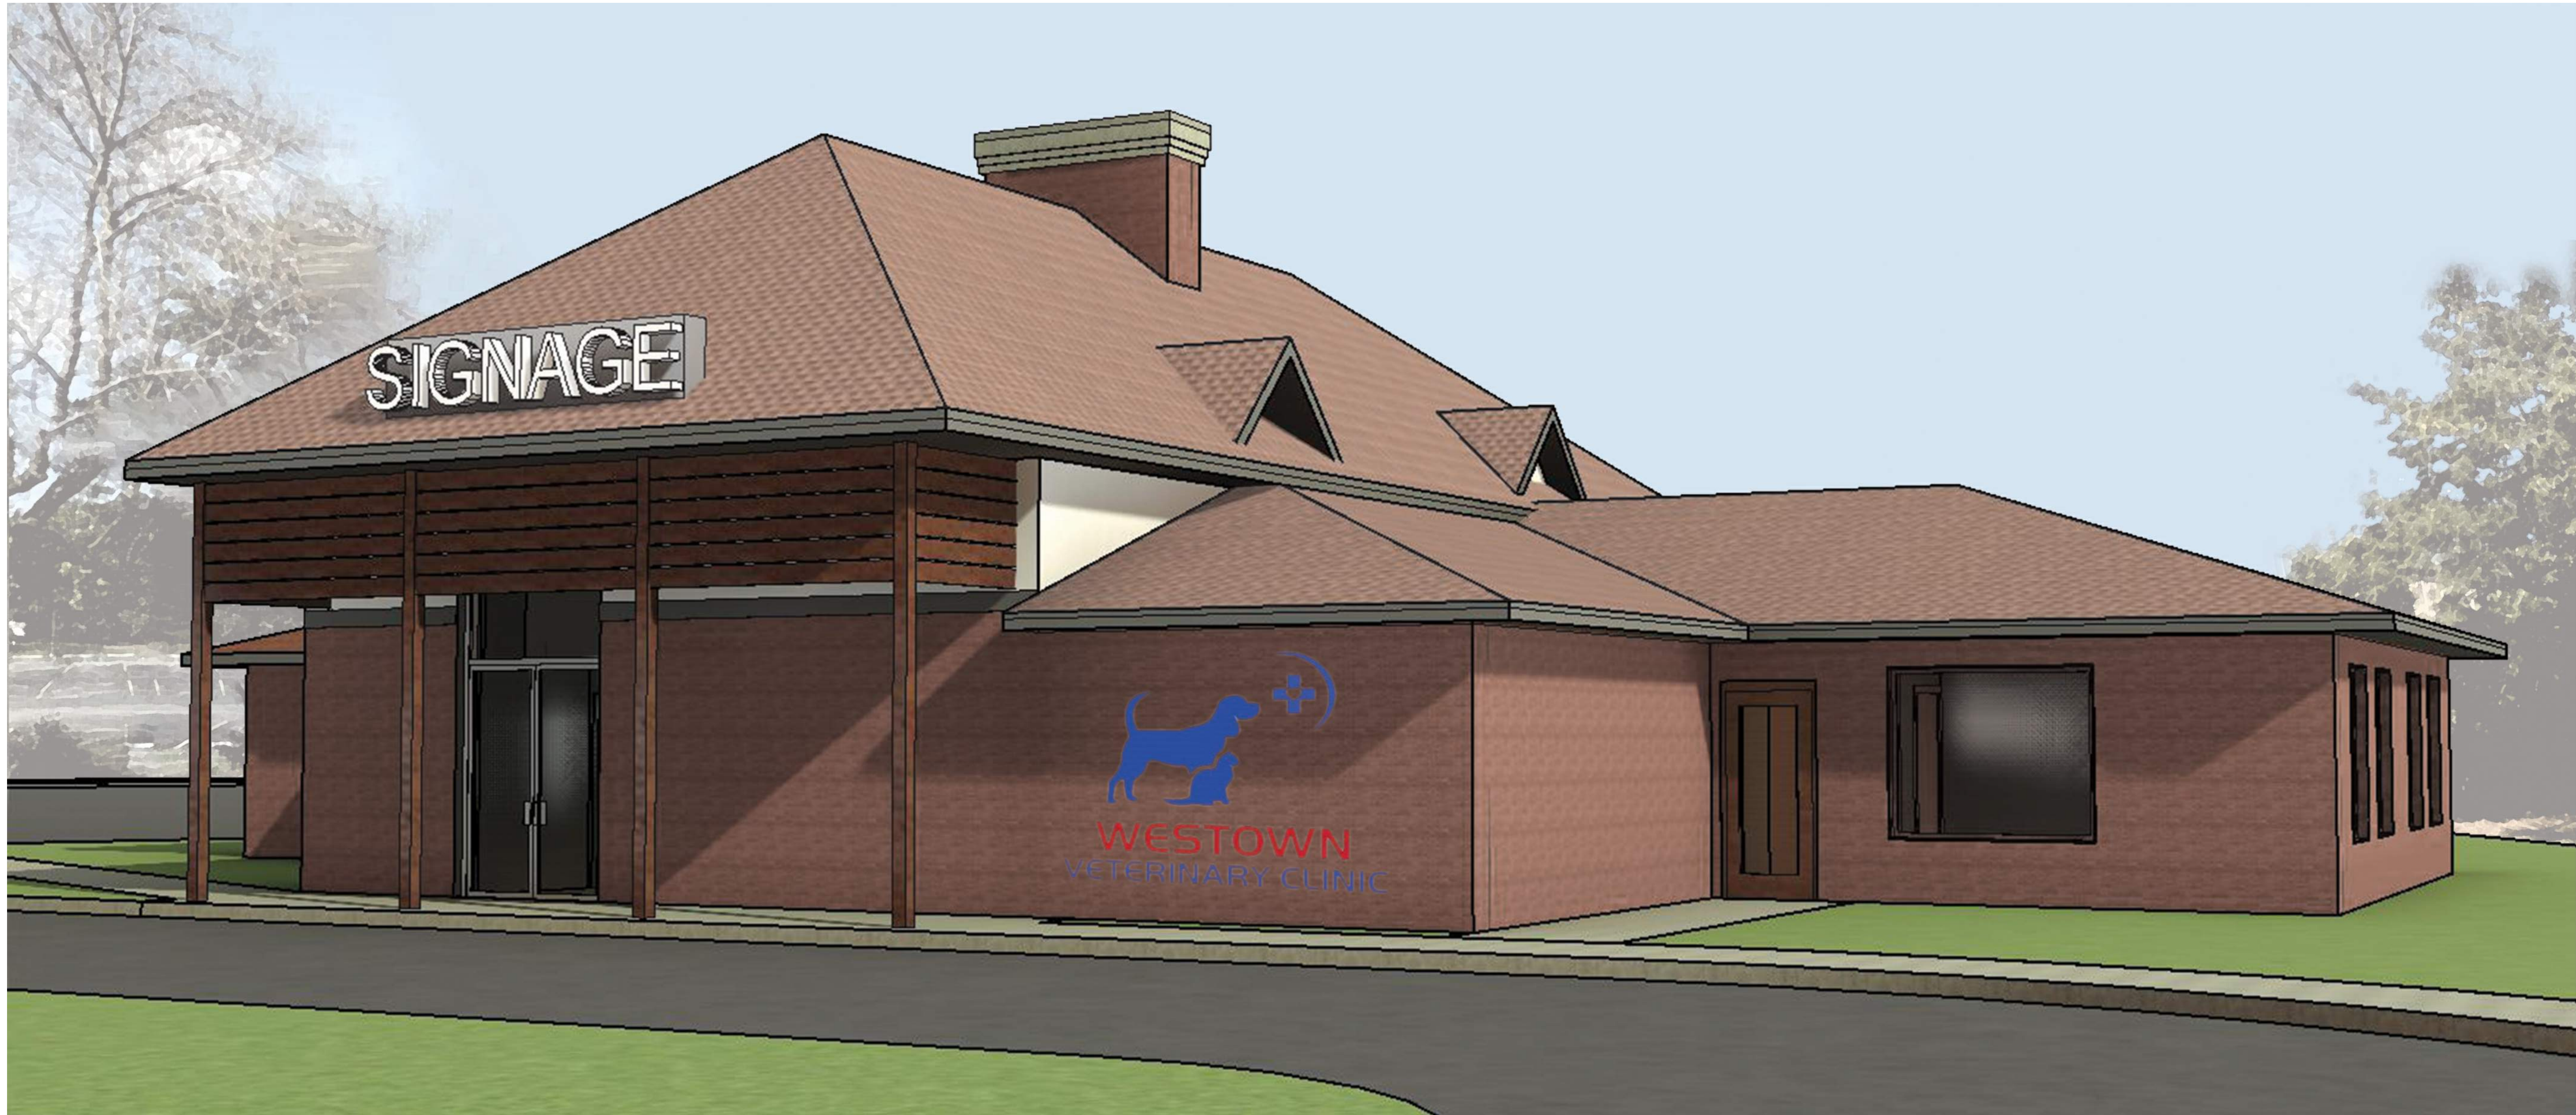

NOT FOR CONSTRUCTION