


ROOF PLAN

SCALE: 1/8" = 1'-0"

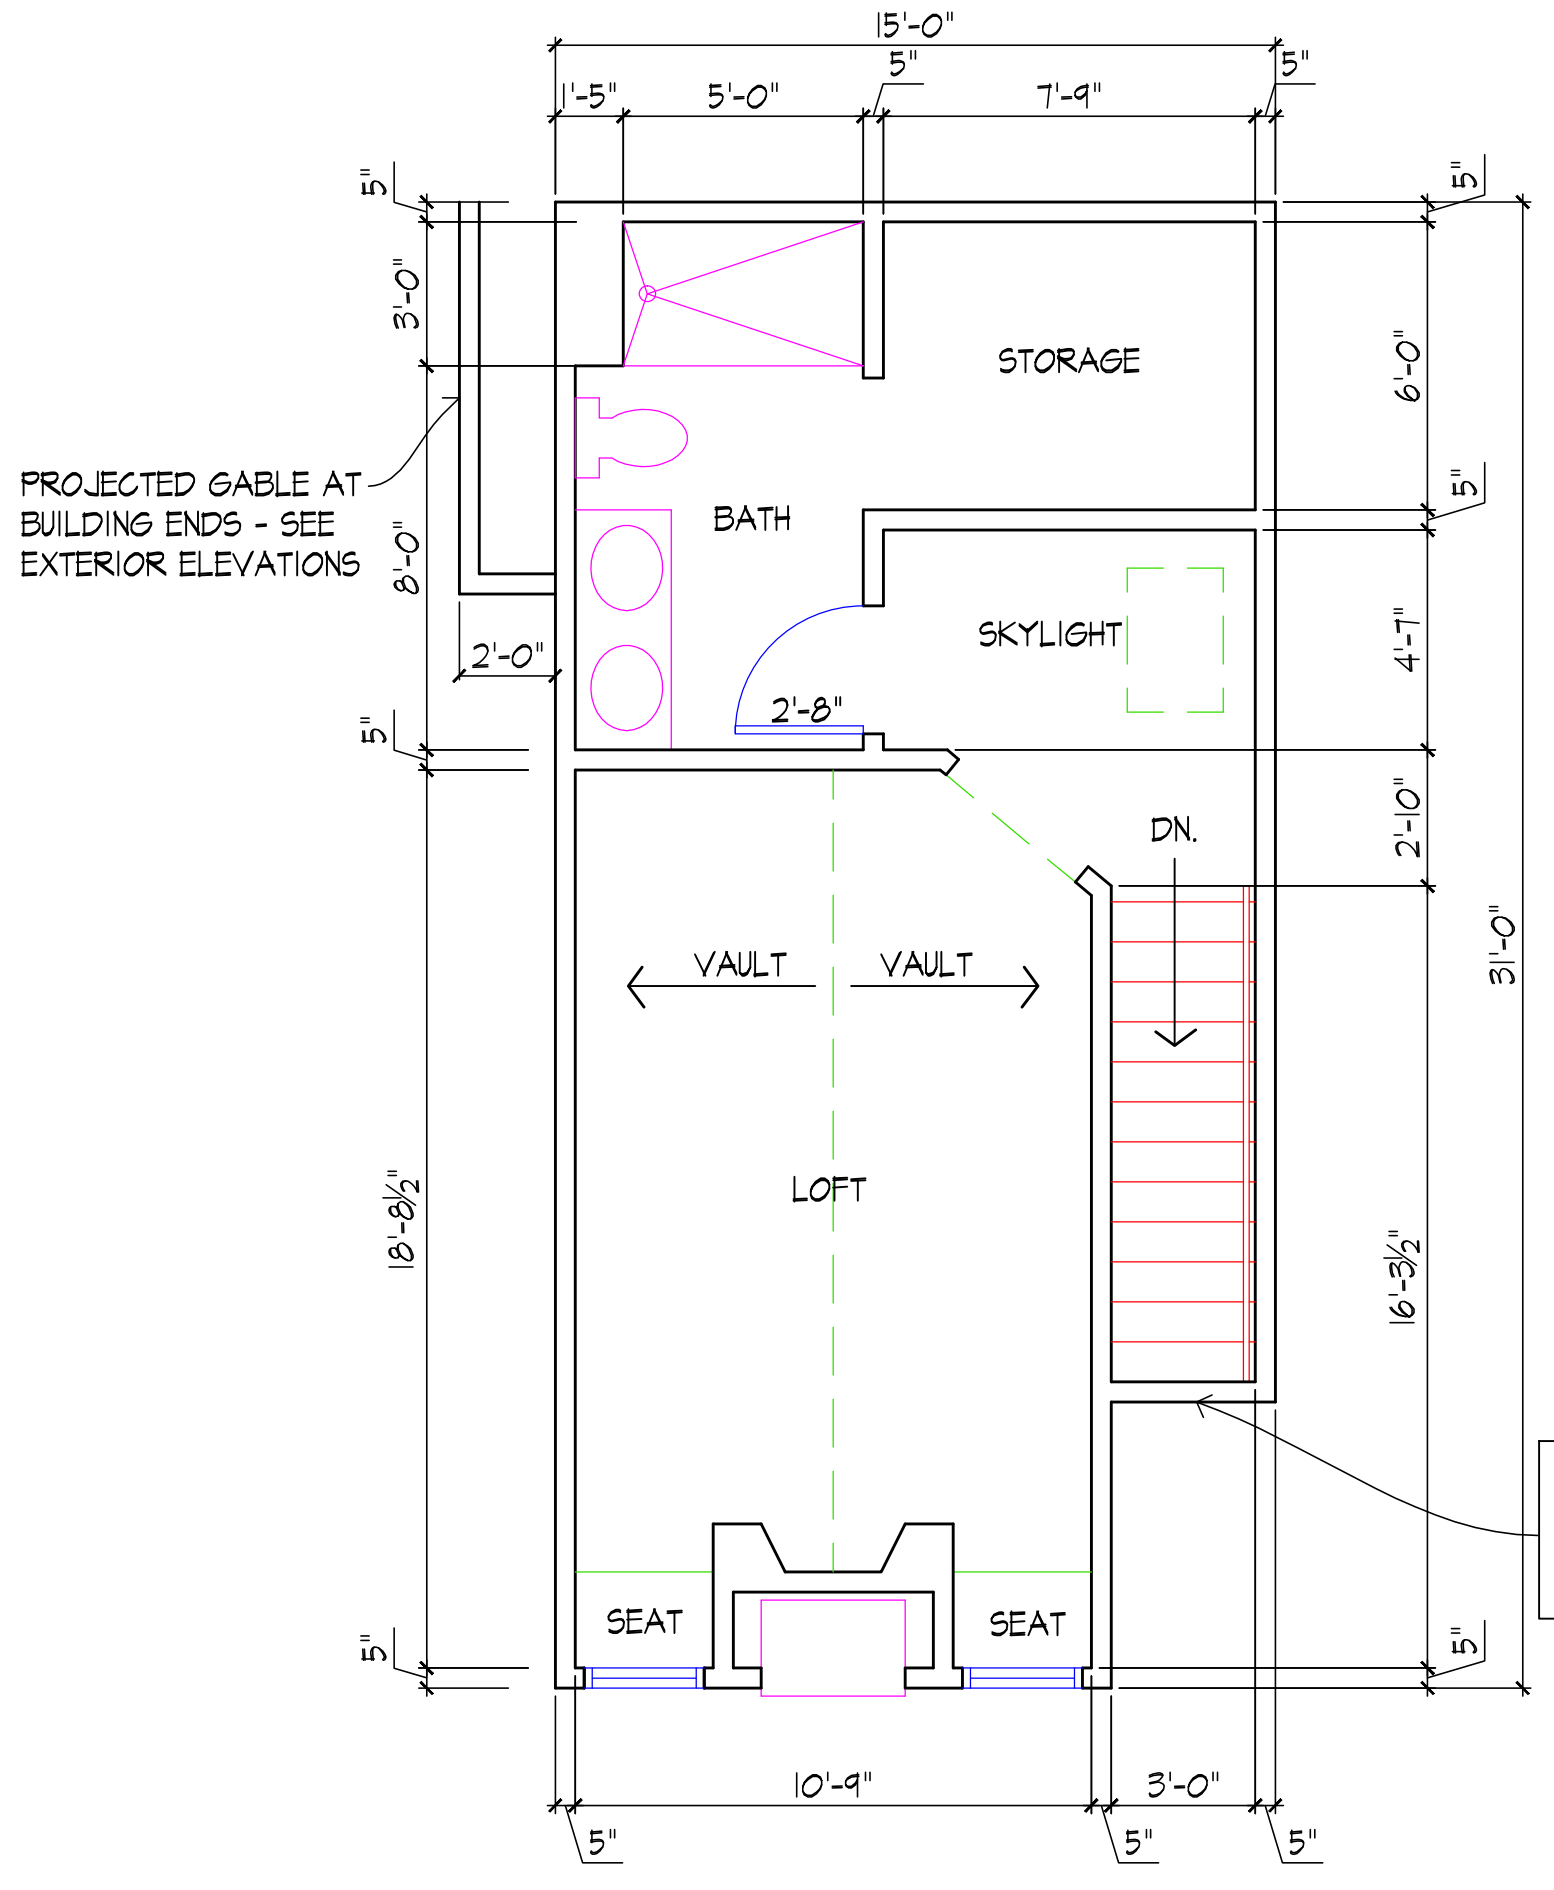


LOFT LEVEL PLAN

1/4" = 1'-0"

NOTE:  
 PLAN SECTION CUT  
 THROUGH SLOPING ROOF  
 TJI'S (TYP.)

NOTE:  
 DIMENSIONS TO EXTERIOR WALLS  
 ARE TO FACE OF SHEATHING IN  
 LINE WITH FACE OF 8" CONCRETE  
 FOUNDATION WALL BELOW

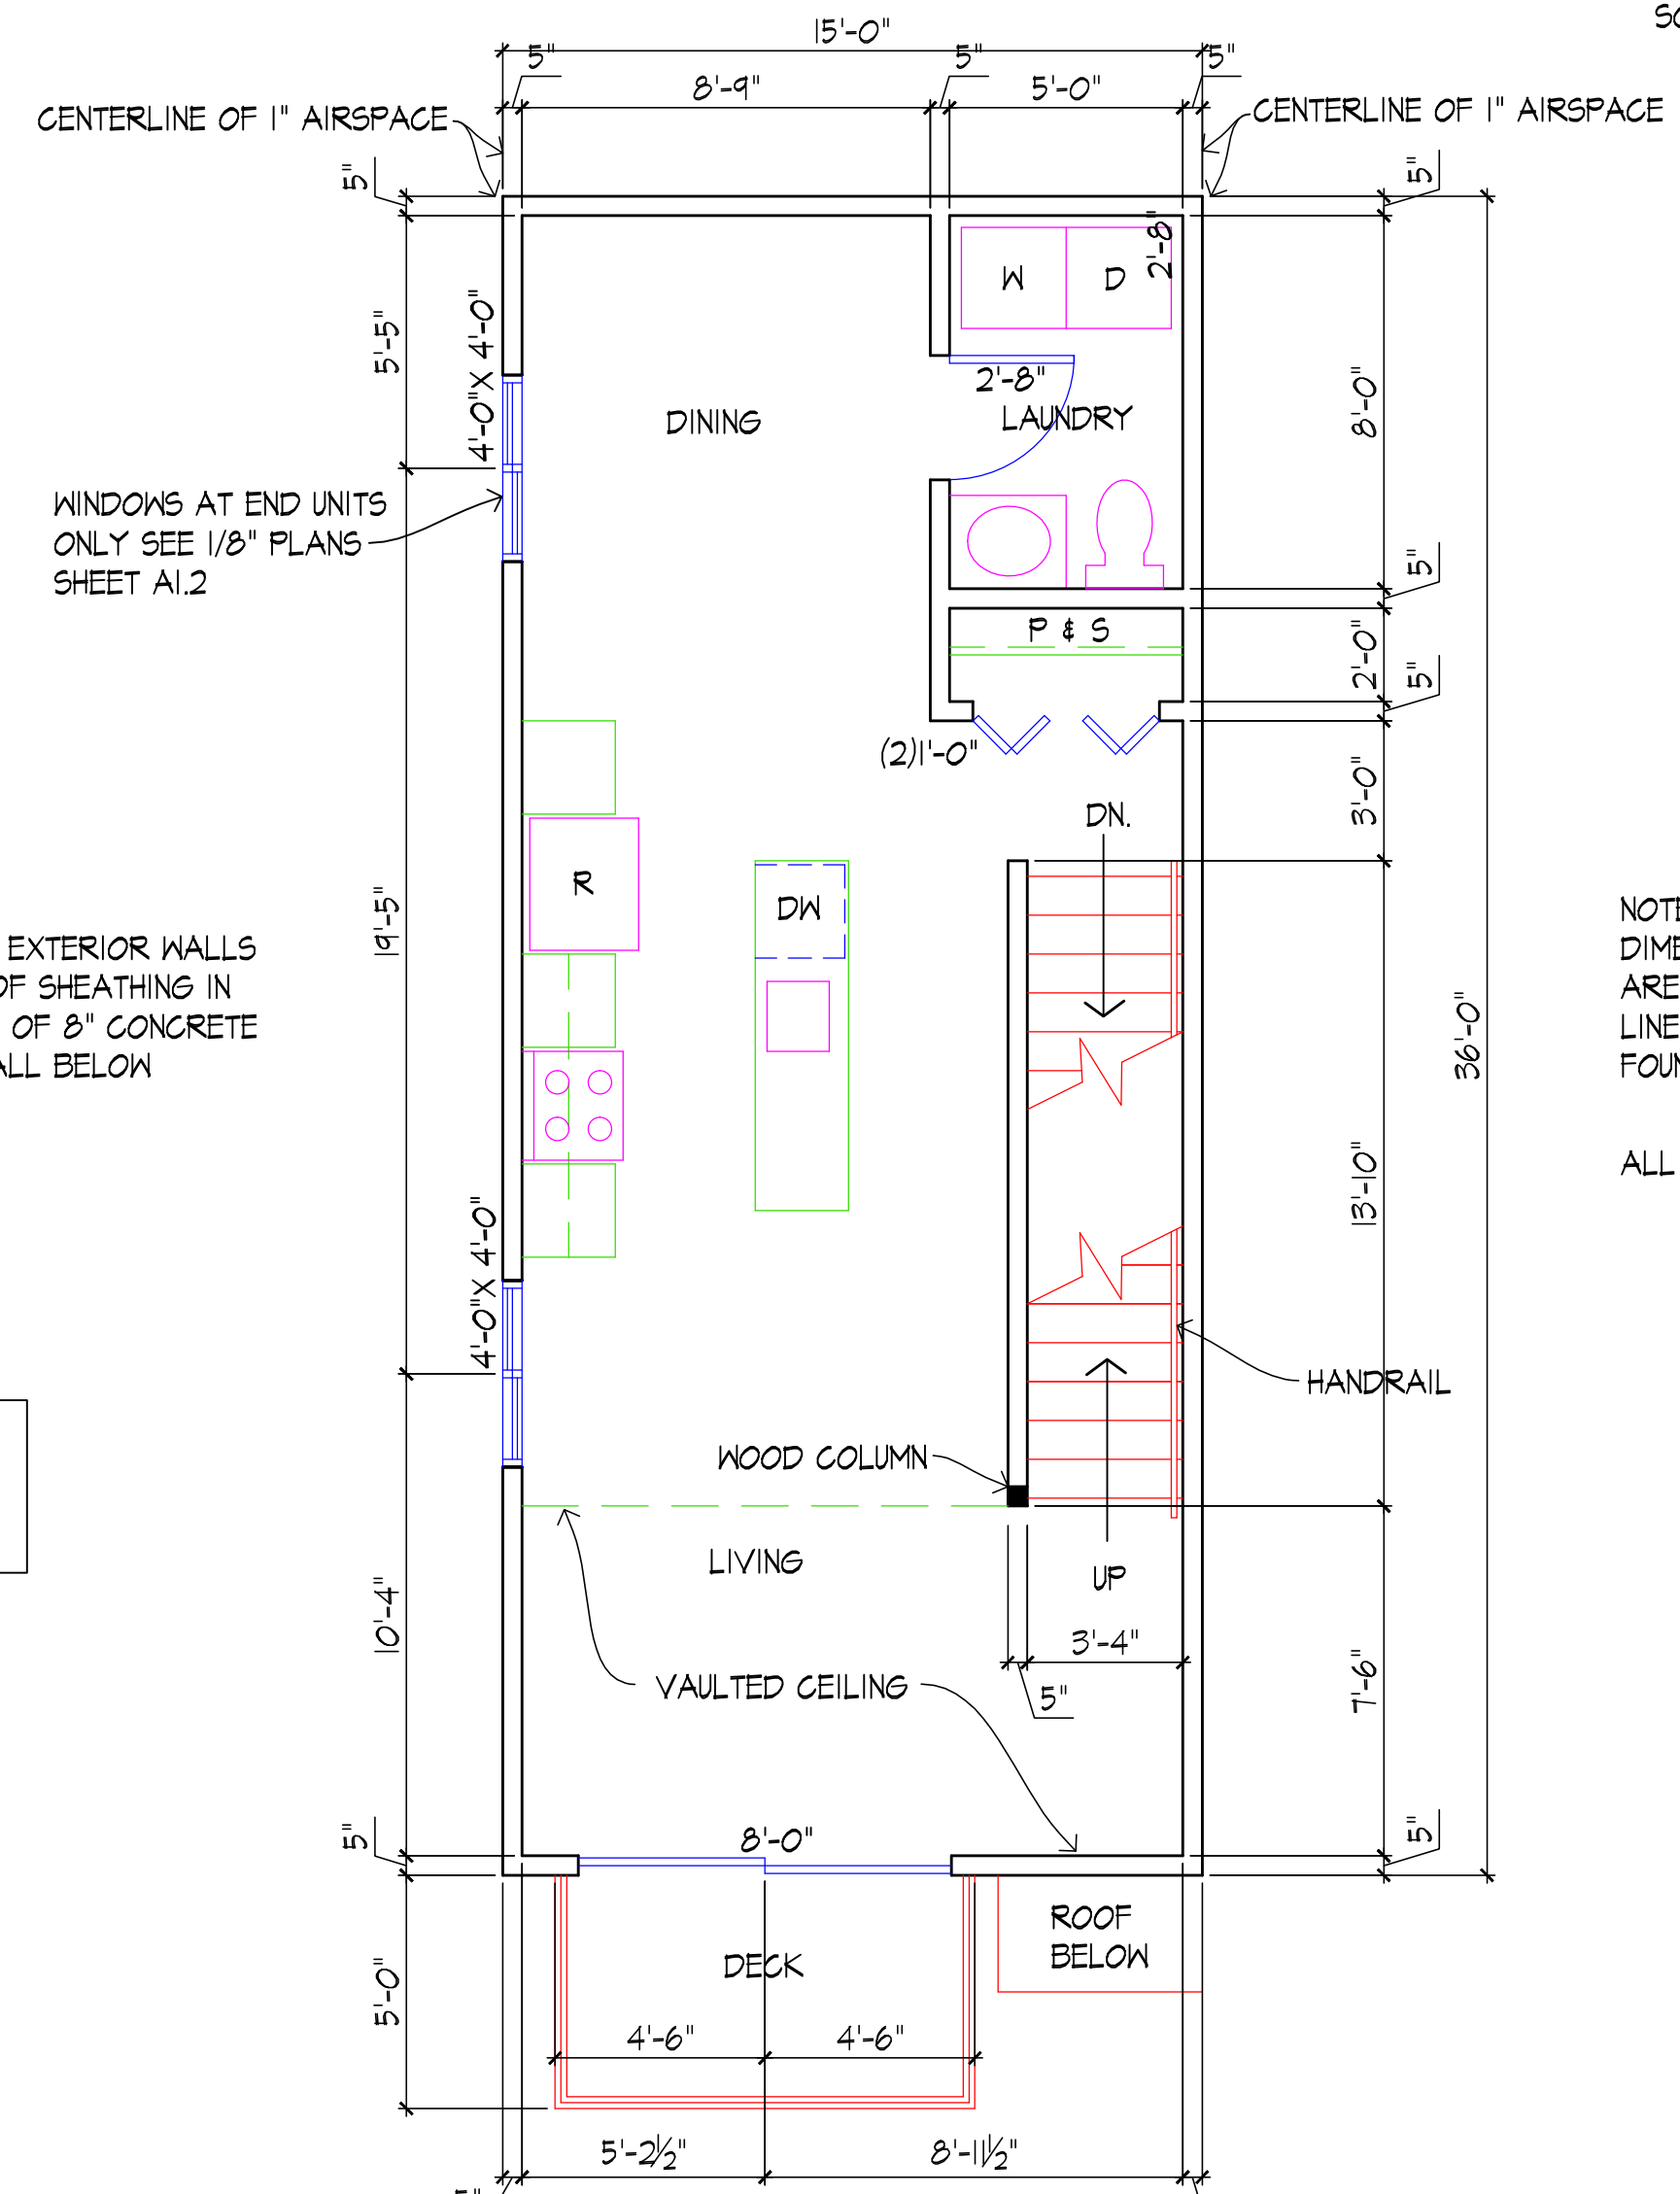


MAIN LEVEL PLAN

1/4" = 1'-0"

NOTE:  
 DIMENSIONS TO EXTERIOR WALLS  
 ARE TO FACE OF SHEATHING IN  
 LINE WITH FACE OF 8" CONCRETE  
 FOUNDATION WALL BELOW

ALL DIMENSIONS ARE NOMINAL

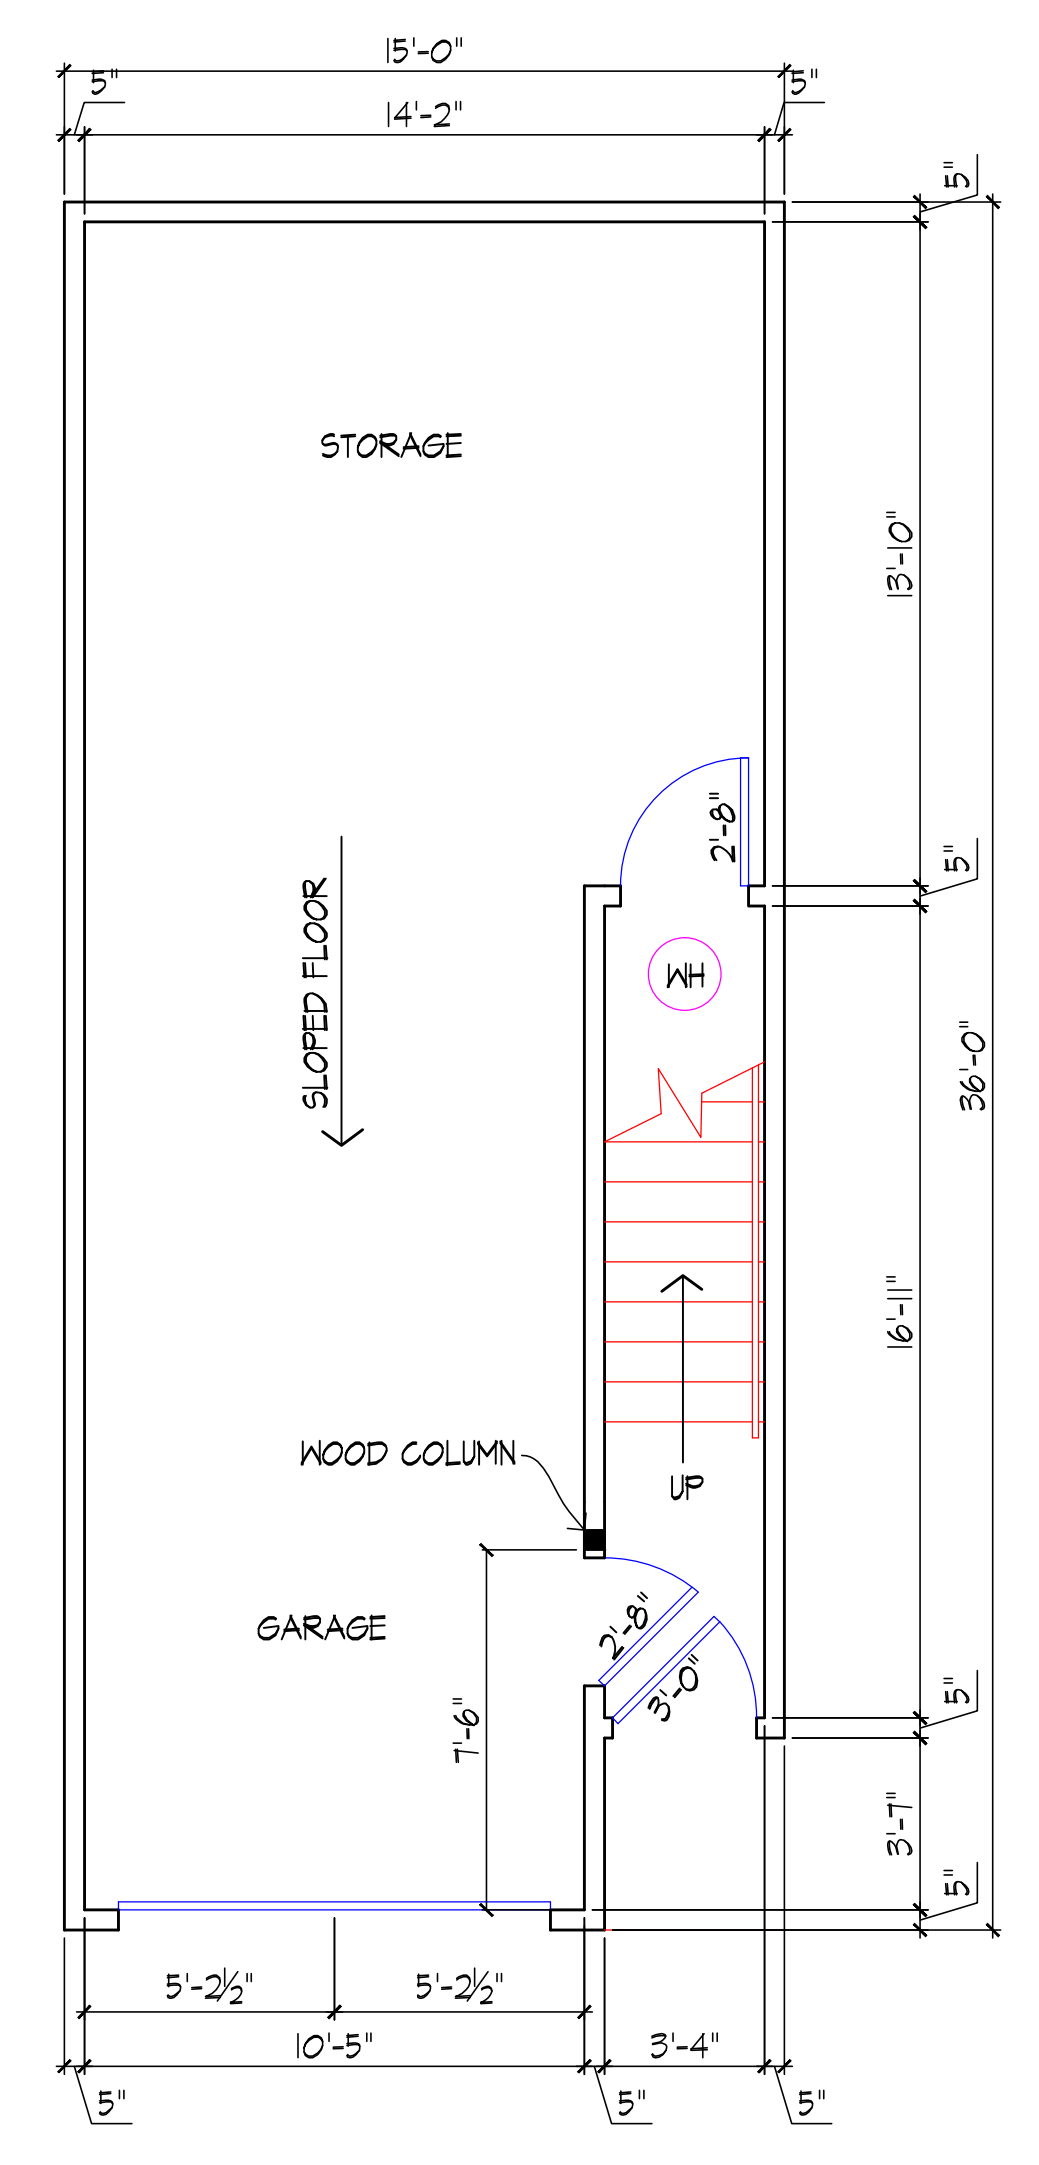

GARAGE LEVEL PLAN

1/4" = 1'-0"

REVISIONS:

DATE: