

SCALE: 1" = 20'



**PLANT SCHEDULE SITE**

DECIDUOUS TREES	QTY	COMMON NAME	BOTANICAL NAME	SIZE	ROOT	REMARKS
CEM	4	Celebration Maple	Acer freemanii 'Celebration'	2 1/2' CAL	B&B	Full, matching heads
JTL	3	Ivory Silk Japanese Tree Lilac	Syringa reticulata 'Ivory Silk'	2 1/2' CAL	B&B	Full, matching heads
FXE	4	Frontier Elm	Ulmus x 'Frontier'	2 1/2' CAL	B&B	Full, matching heads

EVERGREEN TREES	QTY	COMMON NAME	BOTANICAL NAME	SIZE	ROOT	REMARKS
HKJ	12	Hooks #6 Juniper	Juniperus chinensis 'Hooks #6'	6' HT	B&B	Semi-sheared, fully branched to ground
MBJ	16	'Mountbatten' Juniper	Juniperus chinensis 'Mountbatten'	6' HT	B&B	Semi-sheared, fully branched to ground

DECIDUOUS SHRUBS	QTY	COMMON NAME	BOTANICAL NAME	SIZE	ROOT	REMARKS
SDN	22	Nikko Slender Deutzia	Deutzia gracilis 'Nikko'	15" HT	CONT.	
DBH	28	Dwarf Bush Honeysuckle	Dicentra lanicera	15" HT	CONT.	
ER	14	Rudy Haag Burning Bush	Euonymus alatus 'Rudy Haag'	36" HT	B&B	
QFH	10	Quick Fire Hydrangea	Hydrangea paniculata 'Quick Fire'	24" HT	CONT.	
GLS	21	Gro-Low Fragrant Sumac	Rhus aromatica 'Gro-Low'	15" HT	CONT.	
PFS	66	Pink-licious Fritsch Spirea	Spiraea fritschiana 'J.N. Select A'	15" HT	CONT.	
LSL	6	Ludwig Spaeth Lilac	Syringa vulgaris 'Ludwig Spaeth'	3' HT	CONT.	

EVERGREEN SHRUBS	QTY	COMMON NAME	BOTANICAL NAME	SIZE	ROOT	REMARKS
PJC	22	Kallay Compact Pfitzer Juniper	Juniperus chinensis 'Kallays Compact'	18"SPD	CONT.	


  

ORNAMENTAL GRASSES	QTY	COMMON NAME	BOTANICAL NAME	SIZE	ROOT	REMARKS
MS4	8	Maiden Grass	Miscanthus sinensis 'Gracillimus'	1 GAL	POT	48" Spacing
MS6	20	Morning Light Silver Grass	Miscanthus sinensis 'Morning Light'	1 GAL	POT	36" Spacing
PV2	20	Cheyenne Sky Switch Grass	Panicum virgatum 'Cheyenne Sky'	1 GAL	POT	18" Spacing
PV5	24	Shenandoah Switch Grass	Panicum virgatum 'Shenandoah'	1 GAL	POT	30" Spacing

PERENNIALS	QTY	COMMON NAME	BOTANICAL NAME	SIZE	ROOT	REMARKS
H4	17	Happy Returns Daylily	Hemerocallis x 'Happy Returns'	4 1/2"	POT	18" Spacing
H6	16	Little Business Daylily	Hemerocallis x 'Little Business'	4 1/2"	POT	24" Spacing
H20	3	Rosy Returns Daylily	Hemerocallis x 'Rosy Returns'	4 1/2"	POT	18" Spacing
PL3	30	Lacey Blue Russian Sage	Perovskia atriplicifolia 'Lacey Blue'	4 1/2"	POT	

**PLANT SYMBOL KEY**

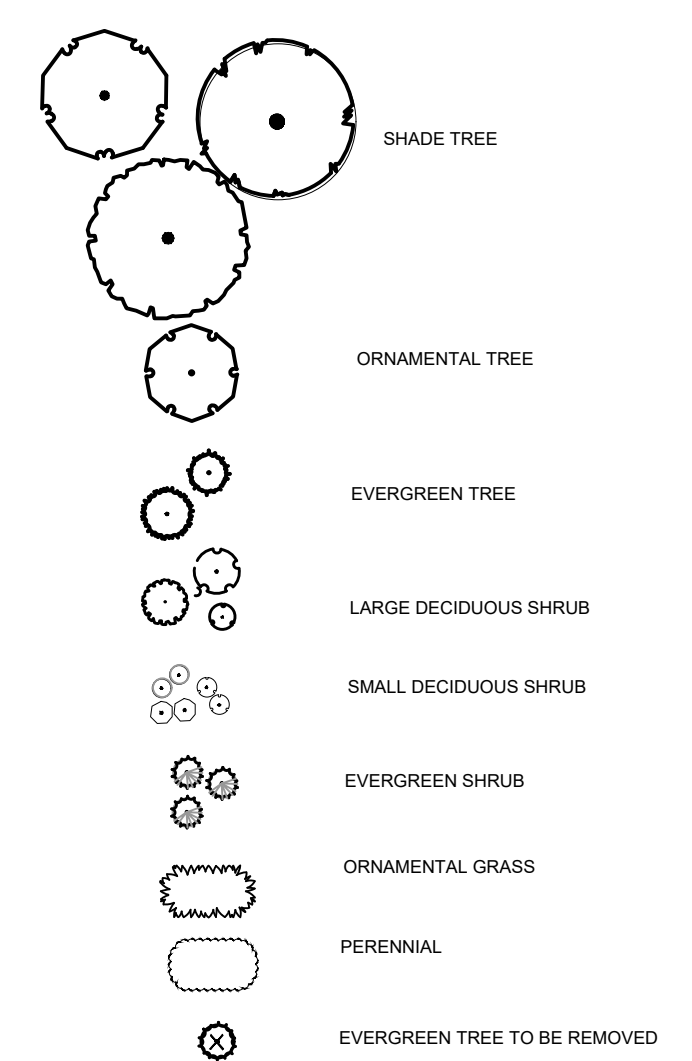

**Know what's below. Call before you dig.**

R.A.SMITH ASSUMES NO RESPONSIBILITY FOR DAMAGES, LIABILITY OR COSTS RESULTING FROM CHANGES OR ALTERATIONS MADE TO THIS PLAN WITHOUT THE EXPRESSED WRITTEN CONSENT OF R.A.SMITH

CONTRACTOR SHALL PROVIDE EROSION CONTROL FACILITIES IN ACCORDANCE WITH THE CITY OF WAUKESHA EROSION CONTROL ORDINANCE, THE WISCONSIN DNR STORMWATER CONSTRUCTION AND POST CONSTRUCTION TECHNICAL STANDARDS, NEHR PERMIT CONDITIONS, AND THESE DOCUMENTS; THE MOST STRINGENT TO APPLY.

THE LOCATIONS OF EXISTING UTILITY INSTALLATIONS AS SHOWN ON THIS PLAN ARE APPROXIMATE. THERE MAY BE OTHER UNDERGROUND UTILITY INSTALLATIONS WITHIN THE PROJECT AREA THAT ARE NOT SHOWN.



**KWIK TRIP, Inc.**  
P.O. BOX 2107  
1626 OAK STREET  
LA CROSSE, WI 54602-2107  
PH. (608) 781-8988  
FAX (608) 781-8960

**raSmith**  
CREATIVITY BEYOND ENGINEERING

16745 W. Bluemound Road  
Brookfield, WI 53005-5938  
(262) 781-1000  
raSmith.com

**LANDSCAPE PLAN**

**CONVENIENCE STORE #527**

1700 PEWAUKEE RD  
WAUKESHA, WI

#	DATE	DESCRIPTION

DRAWN BY	RAS
SCALE	GRAPHIC
PROJ. NO.	3190494
DATE	2020-05-04
SHEET	LP1