

**PROJECT INFORMATION**

NEW HOTEL FOR:  
**COBBLESTONE HOTEL AND SUITES**  
 WISCONSIN AVE & N GRAND AVE. • WAUKESHA, WI

PROFESSIONAL SEAL

**SHEET DATES**


ISSUE DATE **OCT. 13, 2023**

**REVISIONS**


CB1 **OCT. 31, 2023**


**JOB NUMBER**  
 2269000

**SHEET NUMBER**  
**A2.1**

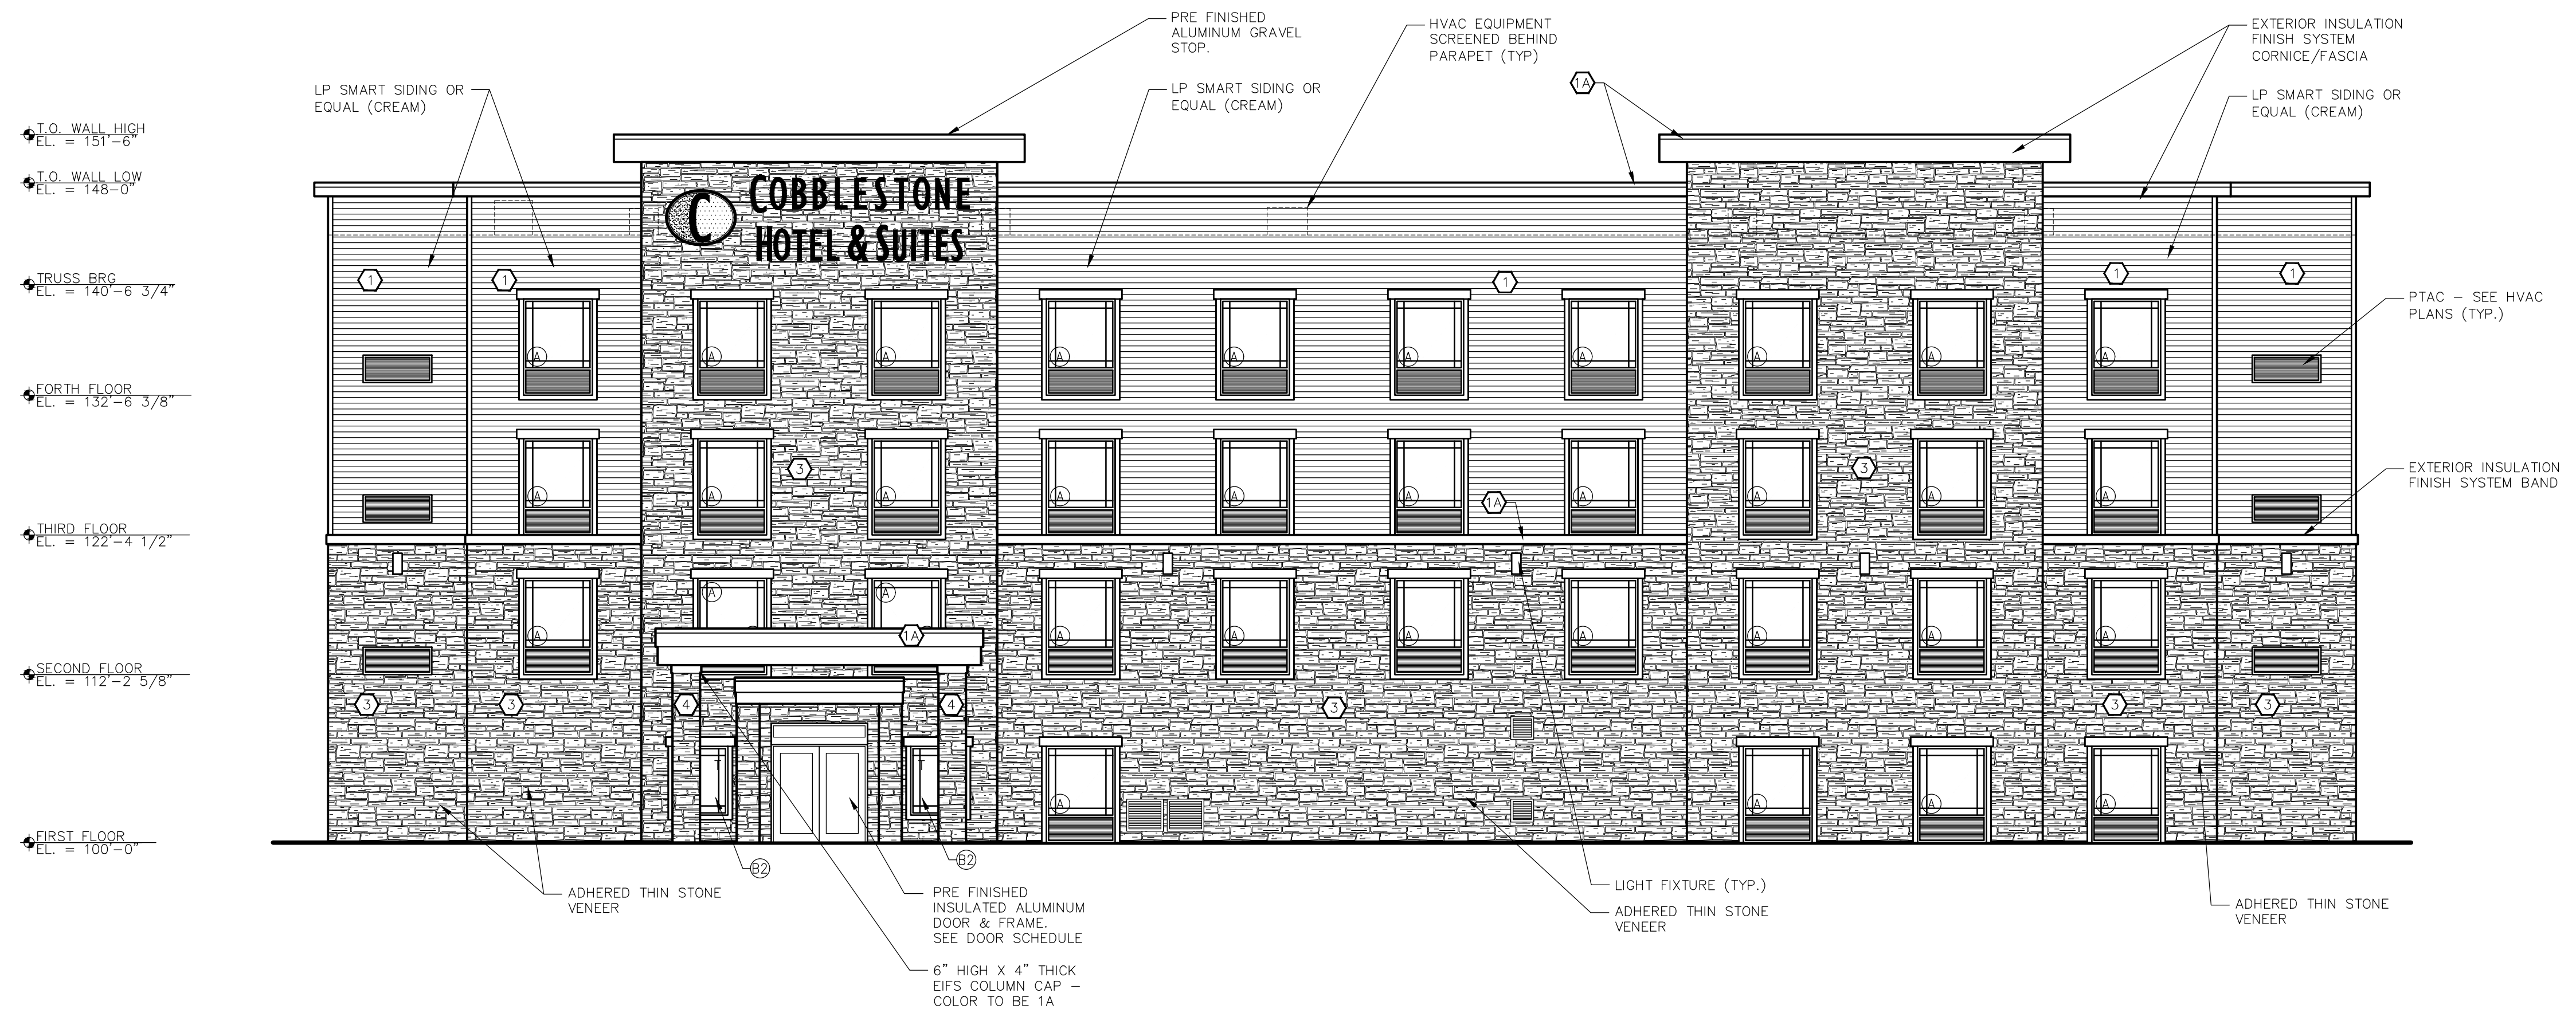

**NORTH ELEVATION**  
 SCALE: 1/8" = 1'-0"

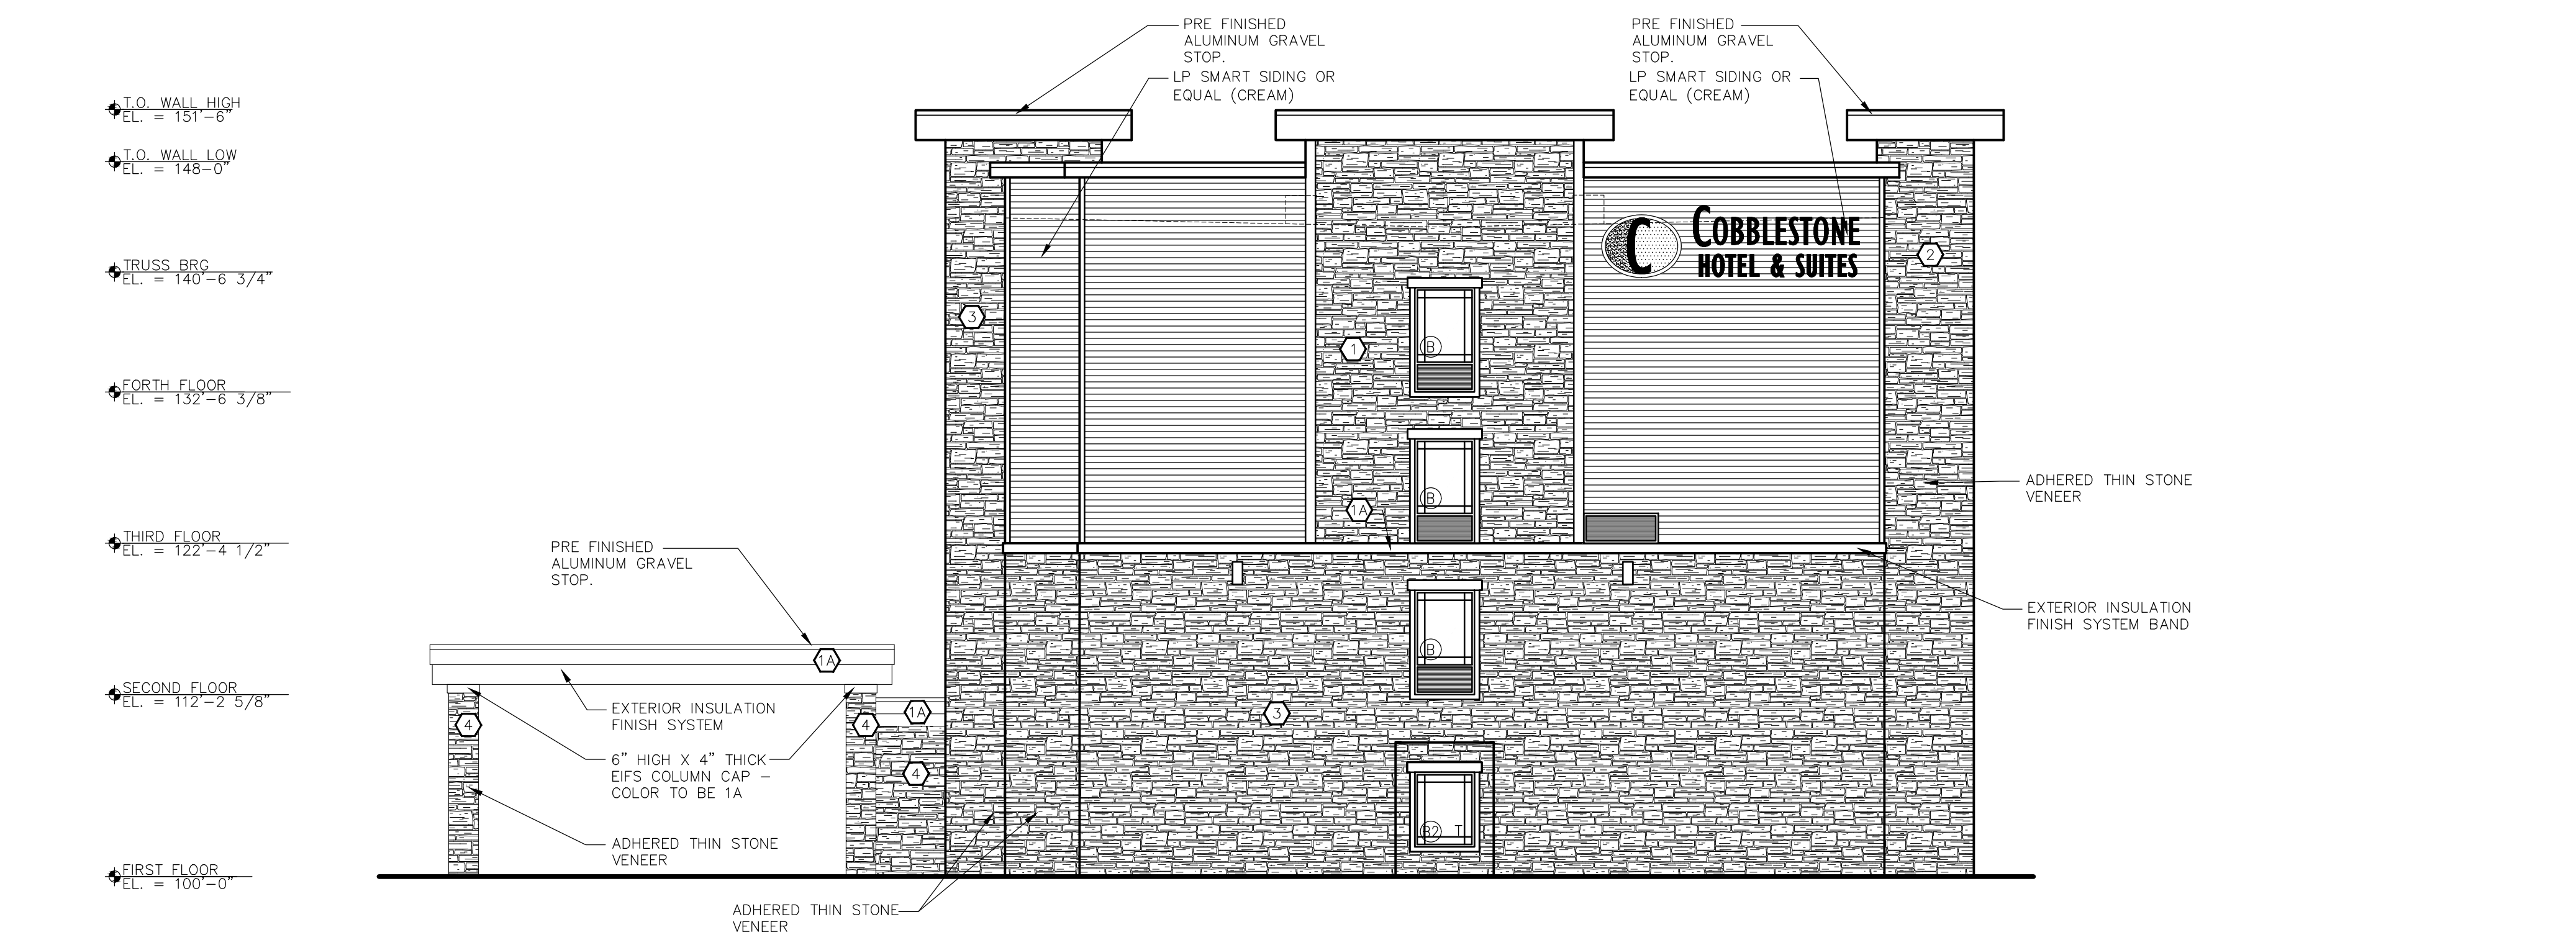

**WEST ELEVATION**  
 SCALE: 1/8" = 1'-0"

EXTERIOR COLORS		
LP SMART SIDING	①	CREAM
EIFS	②	TOTAL WALL, CUSTOM DARK BROWN TO MATCH ROOF COPING
STONE	③	BILTMORE - SAND
NOT USED	④	TBD
STONE	⑤	ADHERED STONE VENEER CENTURION 'CATHEDRAL STONE' COLOR: PLAIN
STONE	⑥	DESIGNER SERIES - KENTUCKY

NOTE: #5 STONE ONLY APPEARS ON PATIO FIREPLACE AND INSIDE RESTAURANT. SEE A4.4 AND A9.0 FOR DETAILS.

WINDOW SCHEDULE			
SYM.	MAT'L	DESCRIPTION	ROUGH OPENING UNIT SIZE W/HT.
(A)	ALUMINUM	FIXED WINDOW	UNIT: (1) 5'-0" X 5'-0" + PTAC GRILLE
(B)	ALUMINUM	FIXED WINDOW	UNIT: (1) 4'-0" X 5'-0" + PTAC GRILLE
(B2)	ALUMINUM	FIXED WINDOW	UNIT: (1) 4'-0" X 5'-0" NO PTAC GRILLE
(C)	ALUMINUM	FIXED WINDOW	UNIT: (1) 5'-0" X 7'-0" NO PTAC GRILLE
(C)	ALUMINUM	FIXED WINDOW W/ BRONZE TINTED GLAZING	UNIT: (1) 5'-0" X 7'-0" NO PTAC GRILLE
(D)	ALUMINUM	FIXED WINDOW	UNIT: (1) 4'-0" X 7'-0" NO PTAC GRILLE
(E)	NOT USED	NOT USED	NOT USED
(F)	ALUMINUM	FIXED WINDOW	UNIT: (1) 5'-0" X 5'-0" NO PTAC GRILLE

- PER IBC 2406.3.6 SAFETY GLAZING ADJACENT TO A DOOR WHERE THE NEAREST EXPOSED EDGE OF THE GLAZING IS WITHIN 24"  
 - WINDOW MANUFACTURER SHALL REVIEW WINDOW LOCATIONS AND PROVIDE SAFETY GLAZING IN ALL LOCATIONS REQUIRED BY IBC CHAPTER 24.  
 - WINDOW COLOR: QUAKER TRADITIONAL SERIES T200, DARK BRONZE (TYP.)