





EXTERIOR ELEVATION - FRONT

SCALE: 1/16" = 1'-0"

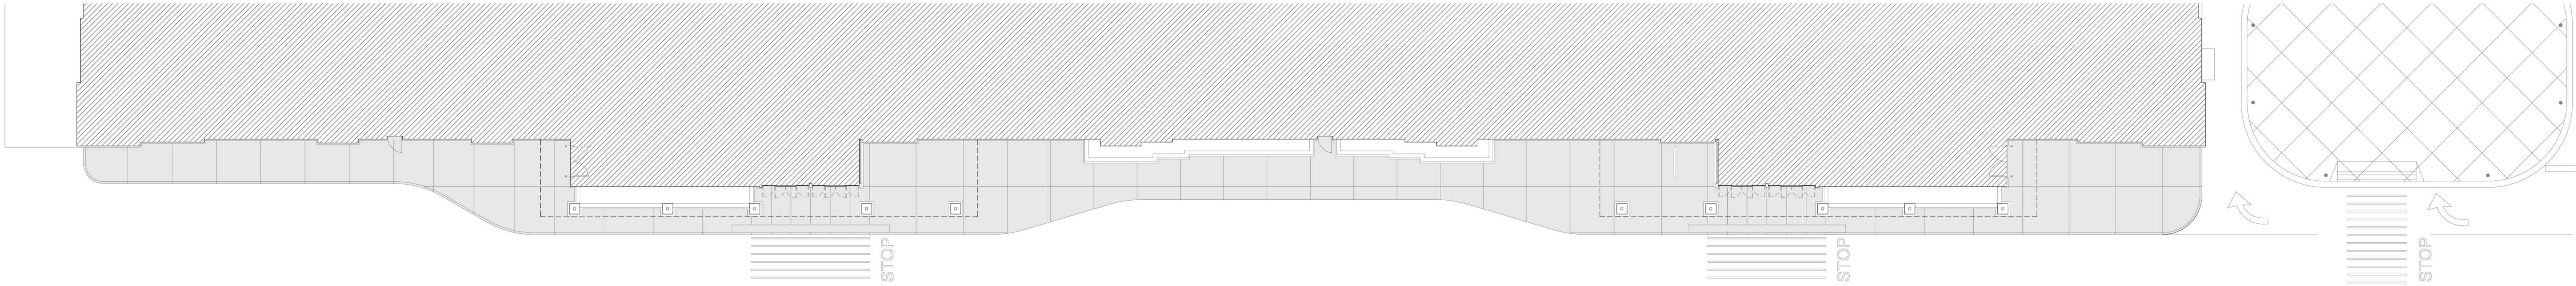


PARTIAL SITE PLAN

SCALE: 1/16" = 1'-0"

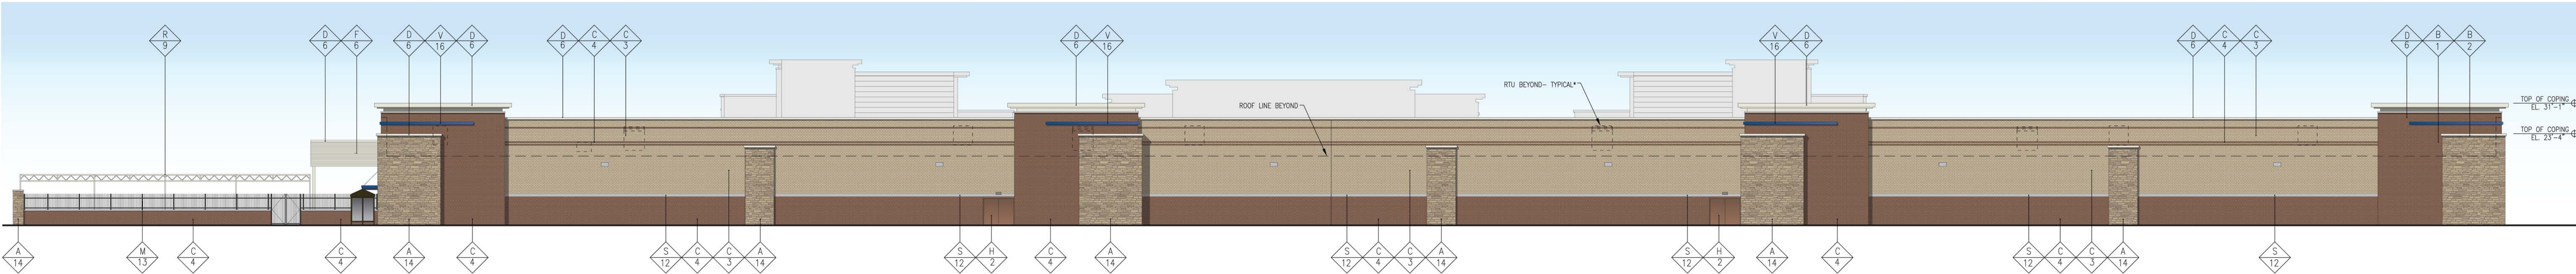


EXTERIOR ELEVATION - BACK

SCALE: 1/16" = 1'-0"

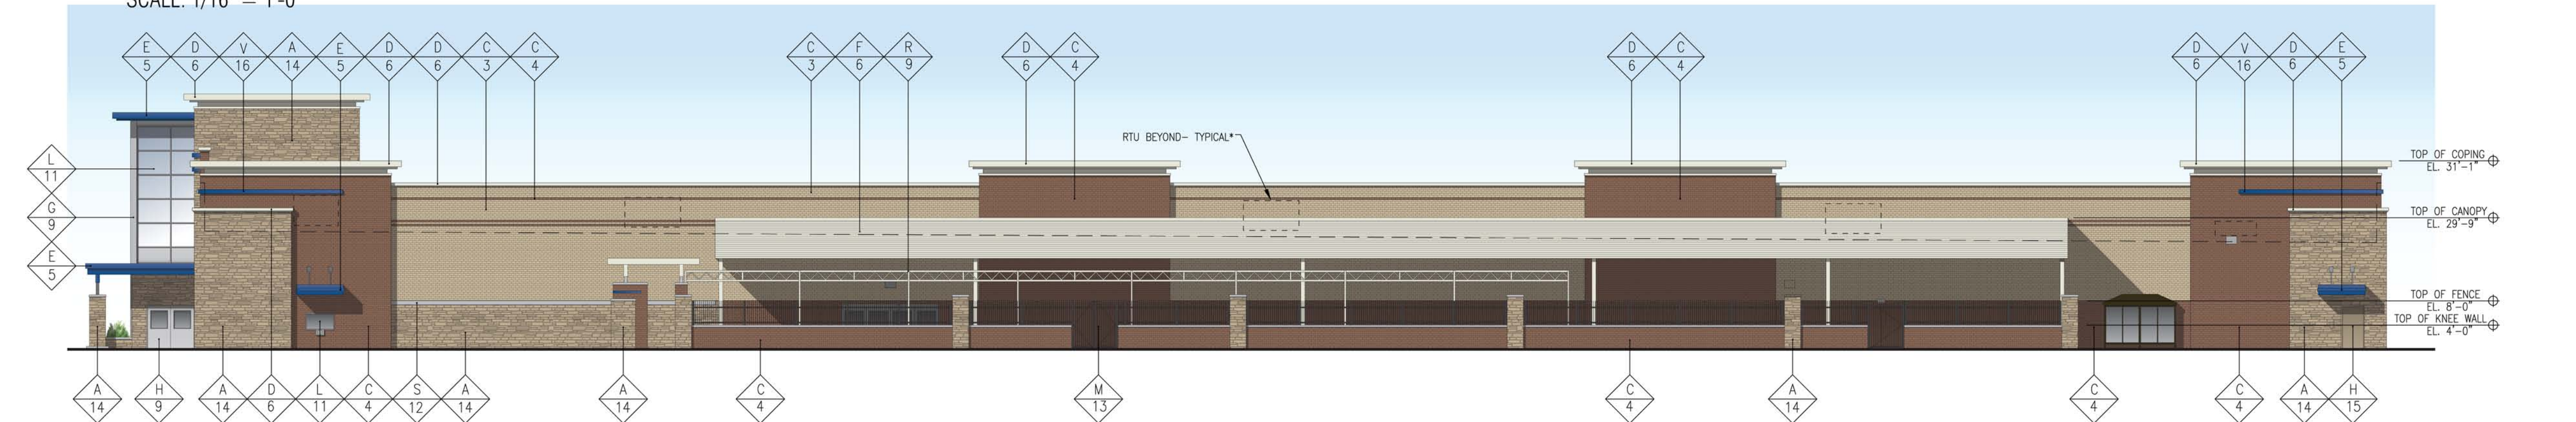

EXTERIOR ELEVATION - GARDEN CENTER

SCALE: 1/16" = 1'-0"

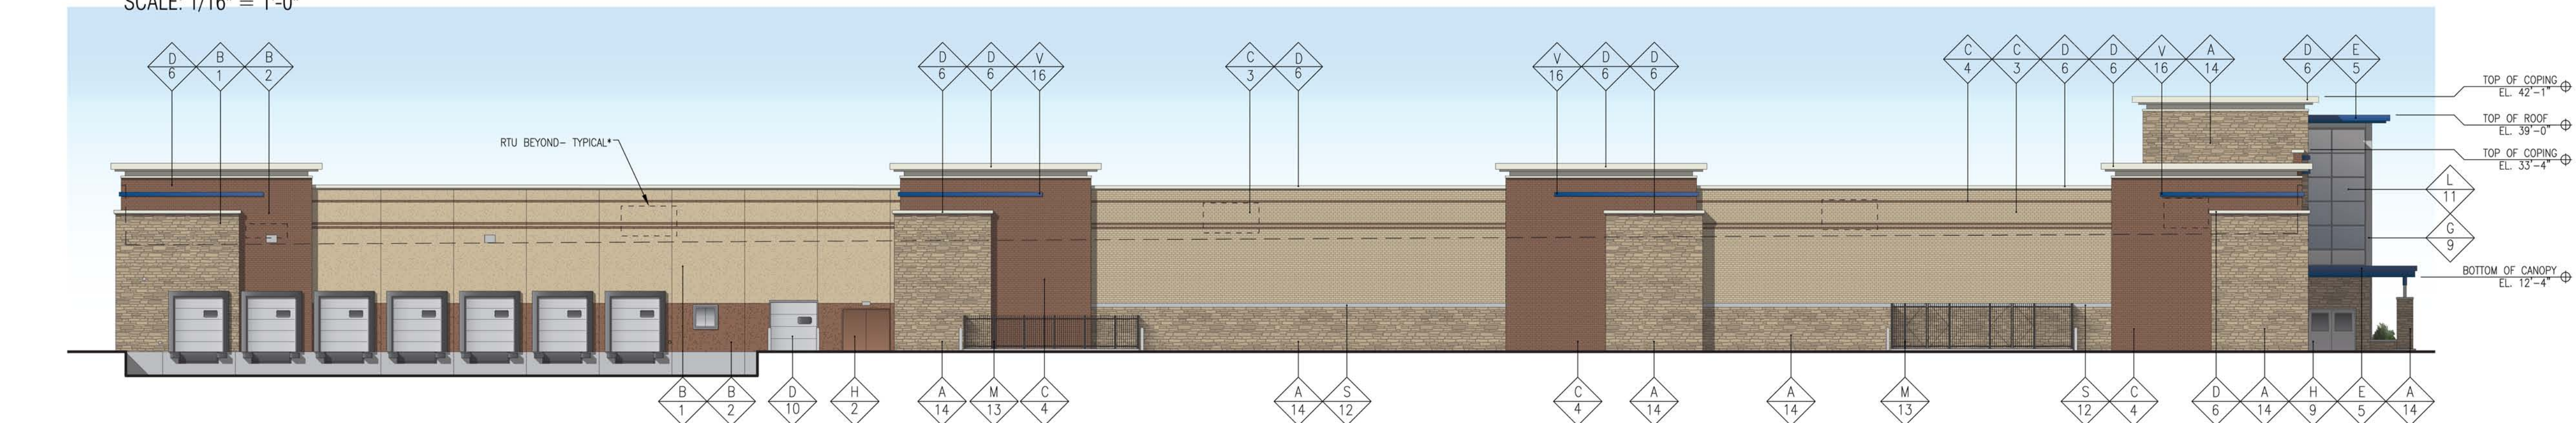

EXTERIOR ELEVATION - LOADING DOCK

SCALE: 1/16" = 1'-0"

FINISH SCHEDULE

FINISH MATERIAL	FINISH COLOR
A STONE	1 SHERWIN WILLIAMS - SW 6142 MACADAMIA
B PRECAST CONCRETE WALL PANEL (SMOOTH FACE)	2 SHERWIN WILLIAMS - SW 6061 TANBARK
C BRICK	3 BRICK TO MATCH SW MACADAMIA
D PRE-FINISHED SHEET METAL	4 BRICK TO MATCH SW TANBARK
E PRE-FINISHED METAL ROOFING	5 PAC-CLAD - AWARD BLUE
F PRE-FINISHED METAL PANELS	6 PAC-CLAD - ALMOND
G ALUMINUM	7 PAC-CLAD - MANSARD BROWN
H HOLLOW METAL	8 STAINED
J MOLDED ARCHITECTURAL TRIM	9 CLEAR ANODIZED
K CHAIN LINK FENCE	10 WHITE
L INSULATED GLASS	11 CLEAR
M DECORATIVE FENCE	12 NATURAL
N MEIJER LOGO SIGN	13 BLACK
P PHARMACY SIGN	14 STACK STONE - DESERT SAND
R PRE-FINISHED METAL	15 DOOR TO MATCH STACK STONE
S PRECAST CONCRETE BAND	16 BRICK TO MATCH PAC-CLAD AWARD BLUE
T STEEL TRELLIS	
U PUMP HOUSE	
V GLAZED MASONRY	

*PARAPET WALLS PROVIDE FULL RTU SCREENING.