


Drawn by	Checked by
SC	DMR

Revisions		
No.	Date	Description
	04.04.24	Preliminary

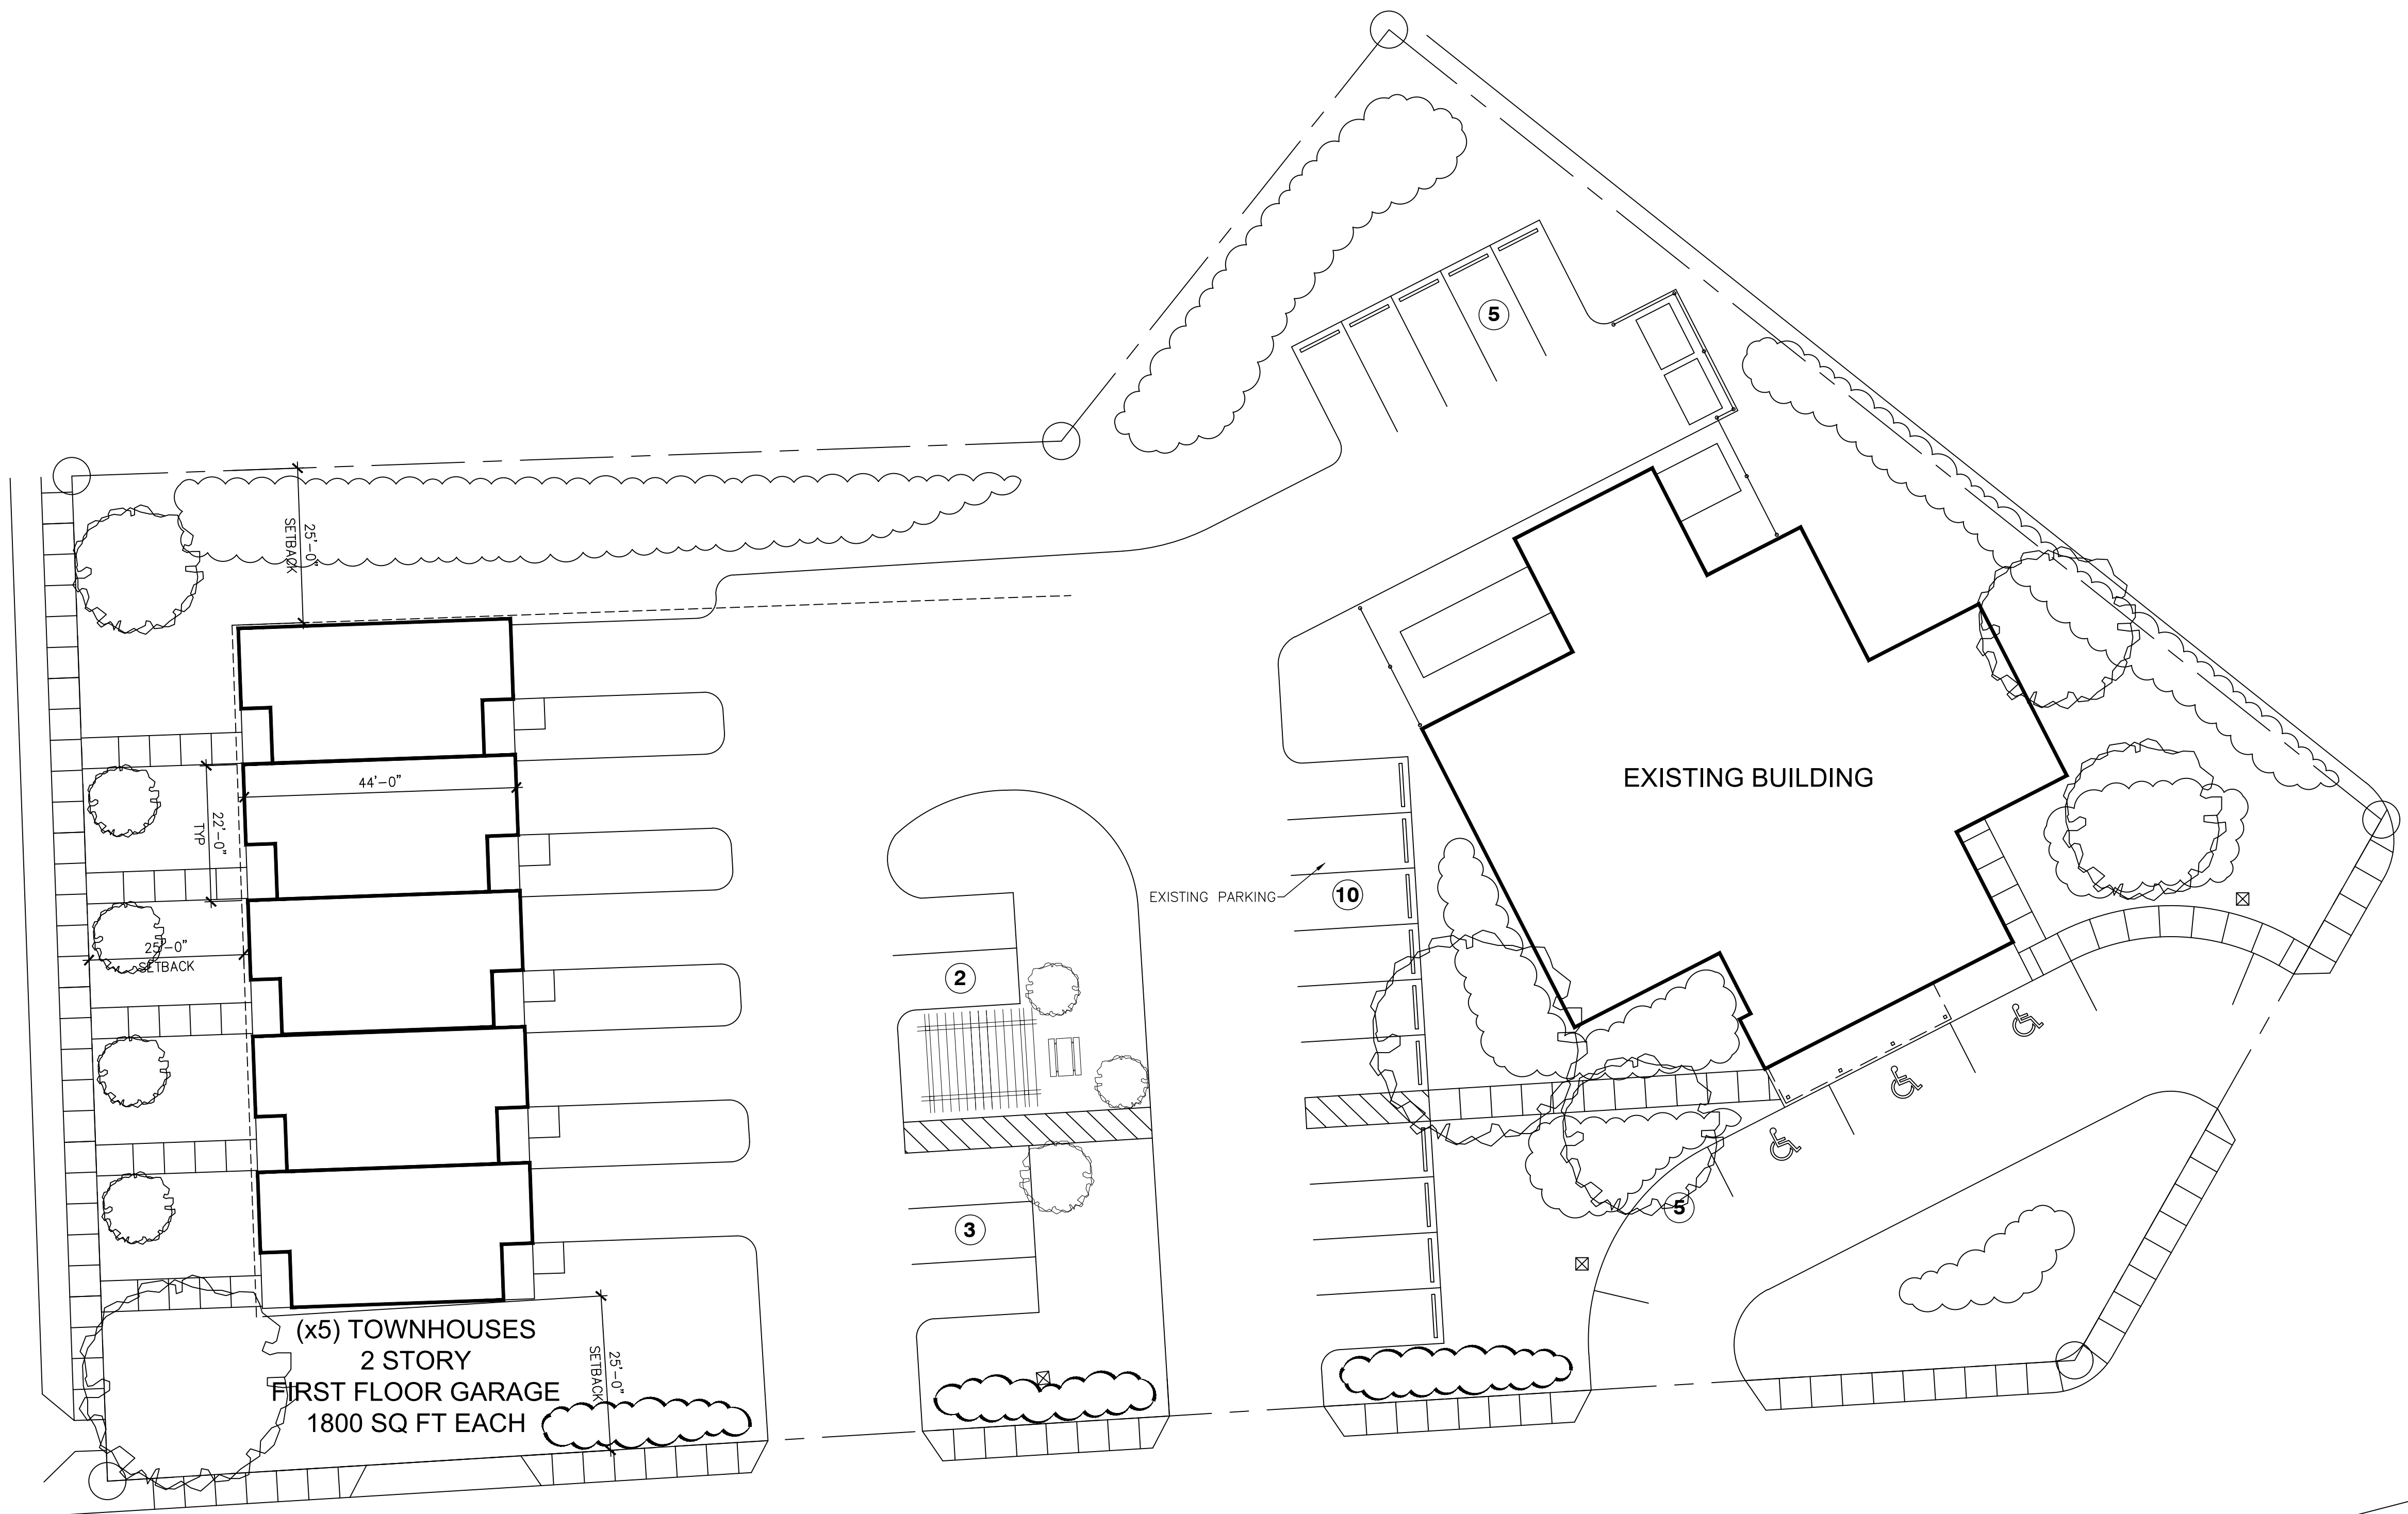

RAMONA ROAD

STARDUST DRIVE

42 Total Parking stalls

**Veterinary**  
 1 DVM / 1 Technician = 6 patron parking stalls  
 + 8 total employee stalls  
 14 total parking stalls required

**New Residential**  
 (x5) Units, 3-bedroom; 2 stalls per unit + 1 guest parking stall = 11 parking stalls


NOT FOR CONSTRUCTION

**FIRST FLOOR UNIT PLANS**



Drawn by	Checked by
SC	DMR

Revisions		
No.	Date	Description
	04.04.24	Preliminary



NOT FOR CONSTRUCTION

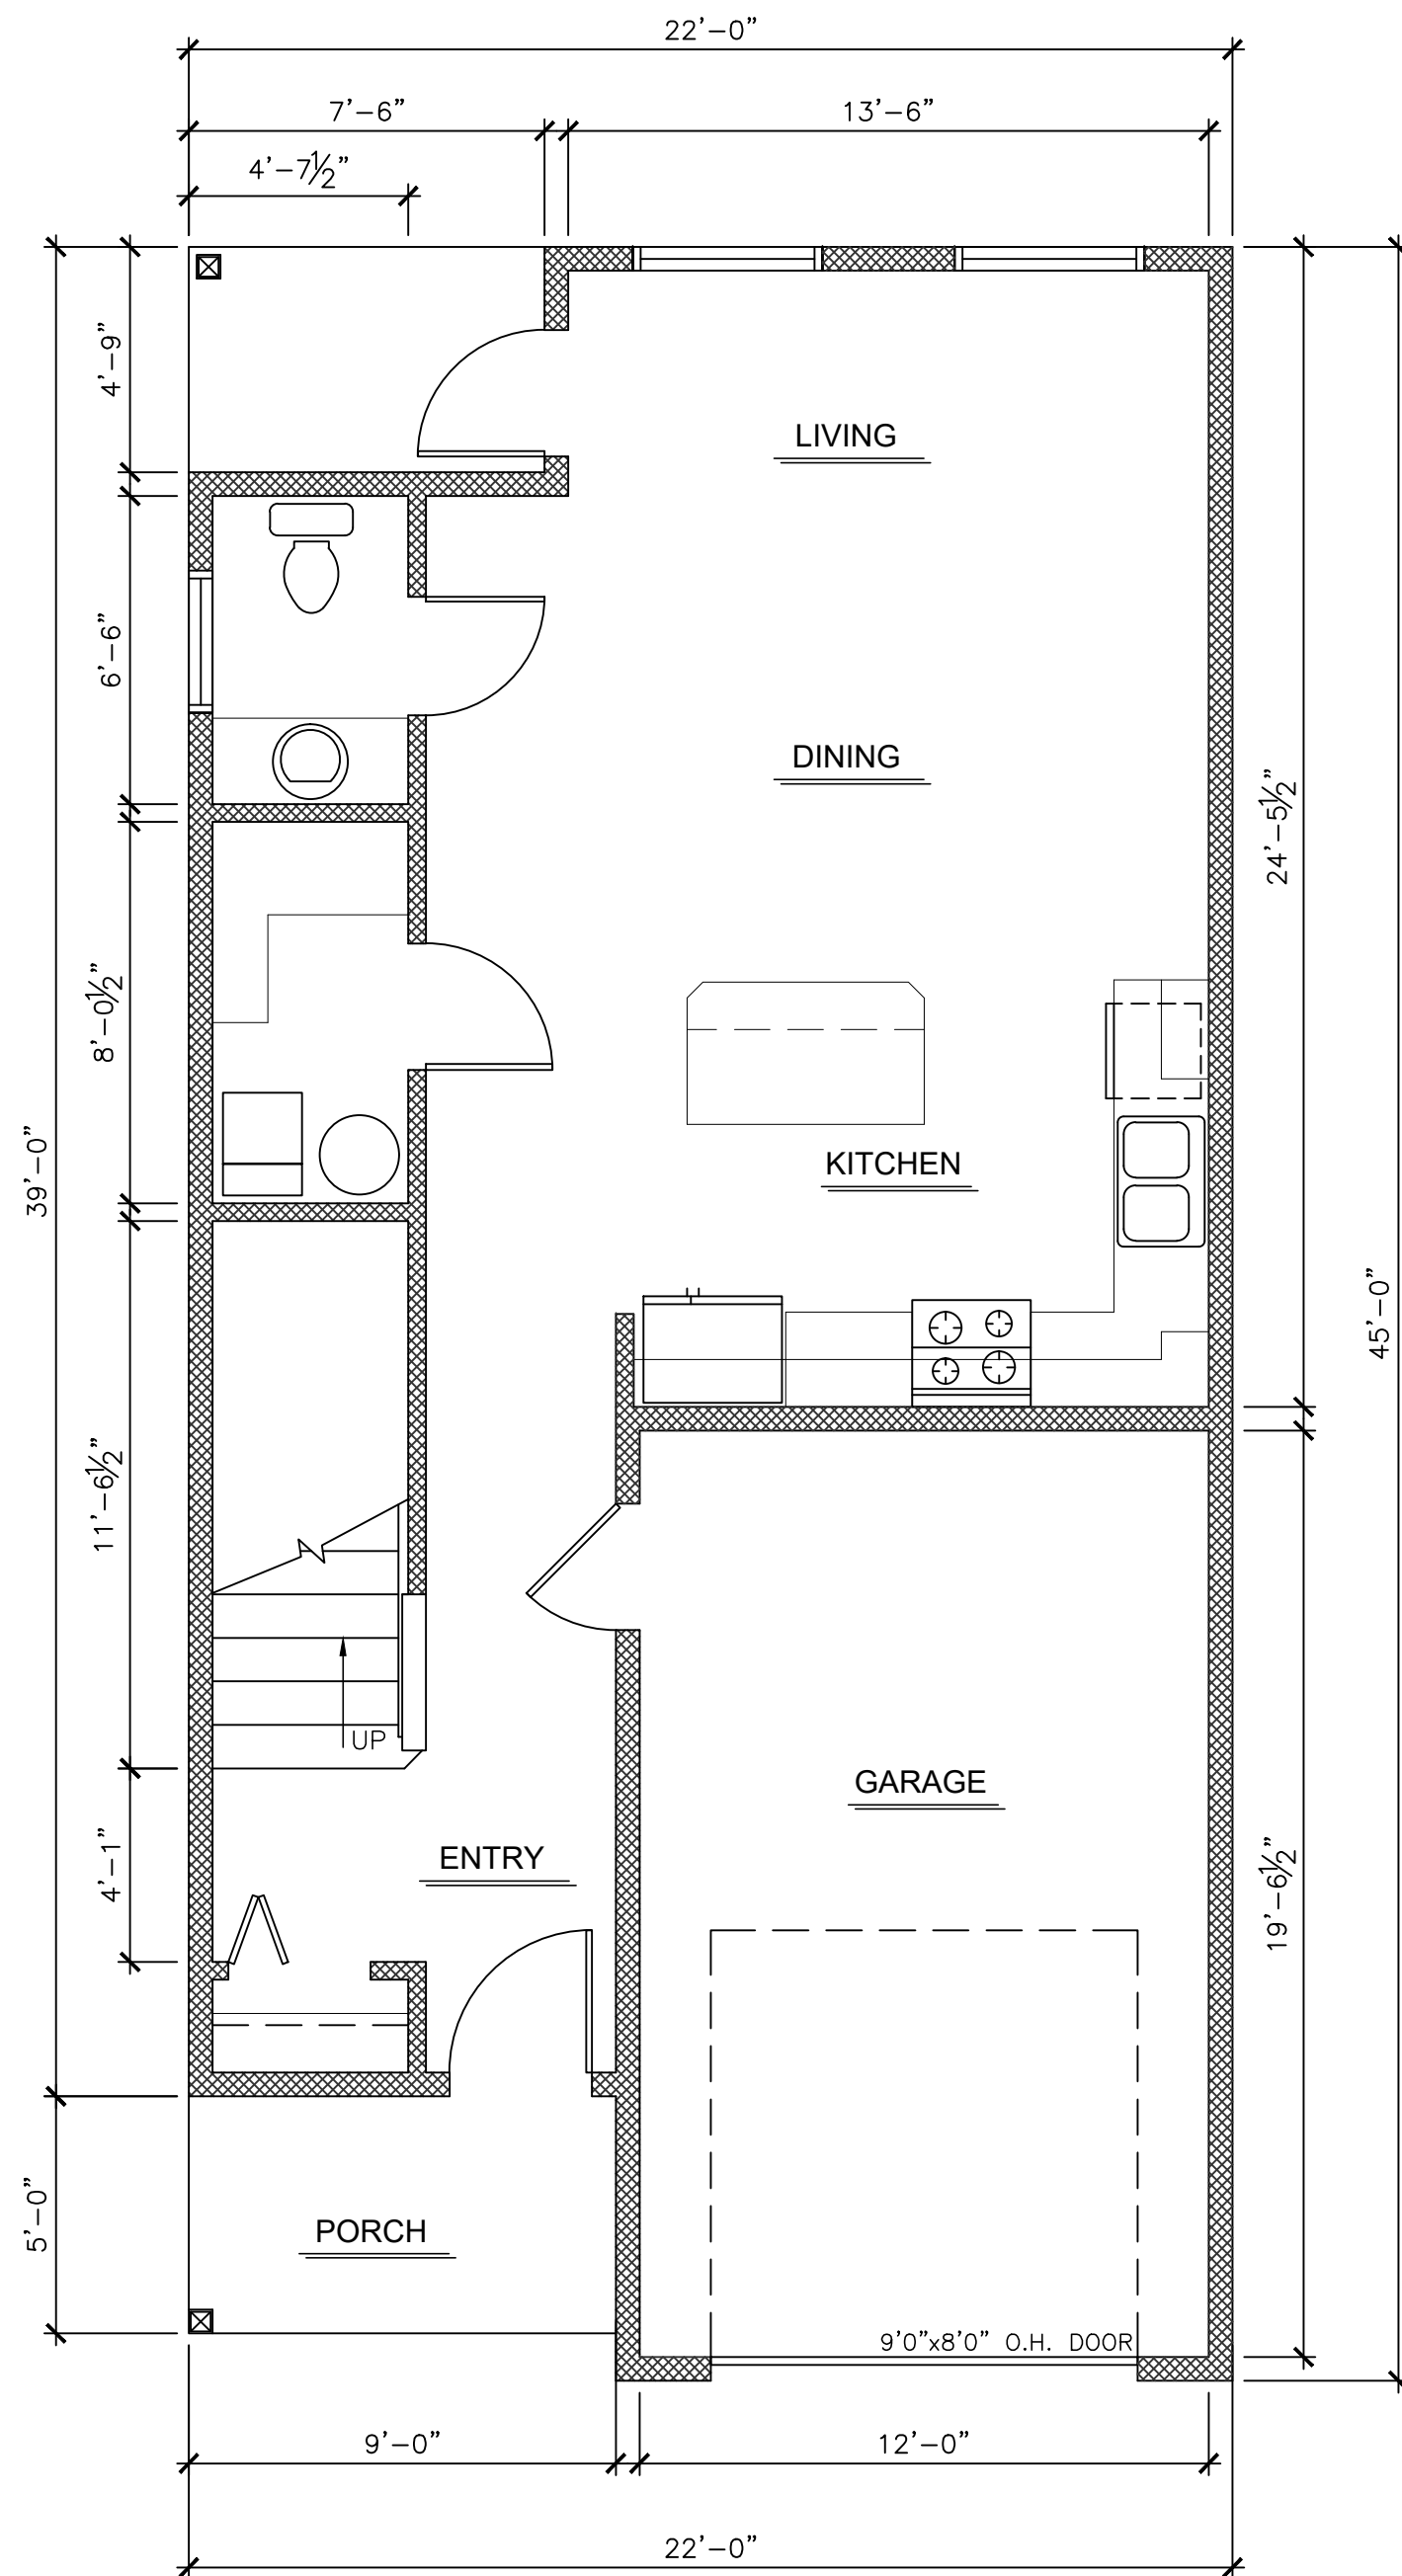


FIRST FLOOR PLAN - UNIT TYPE C  
SCALE: 1/4"=1'-0" (22x34); 1/8"=1'-0" (11x17)

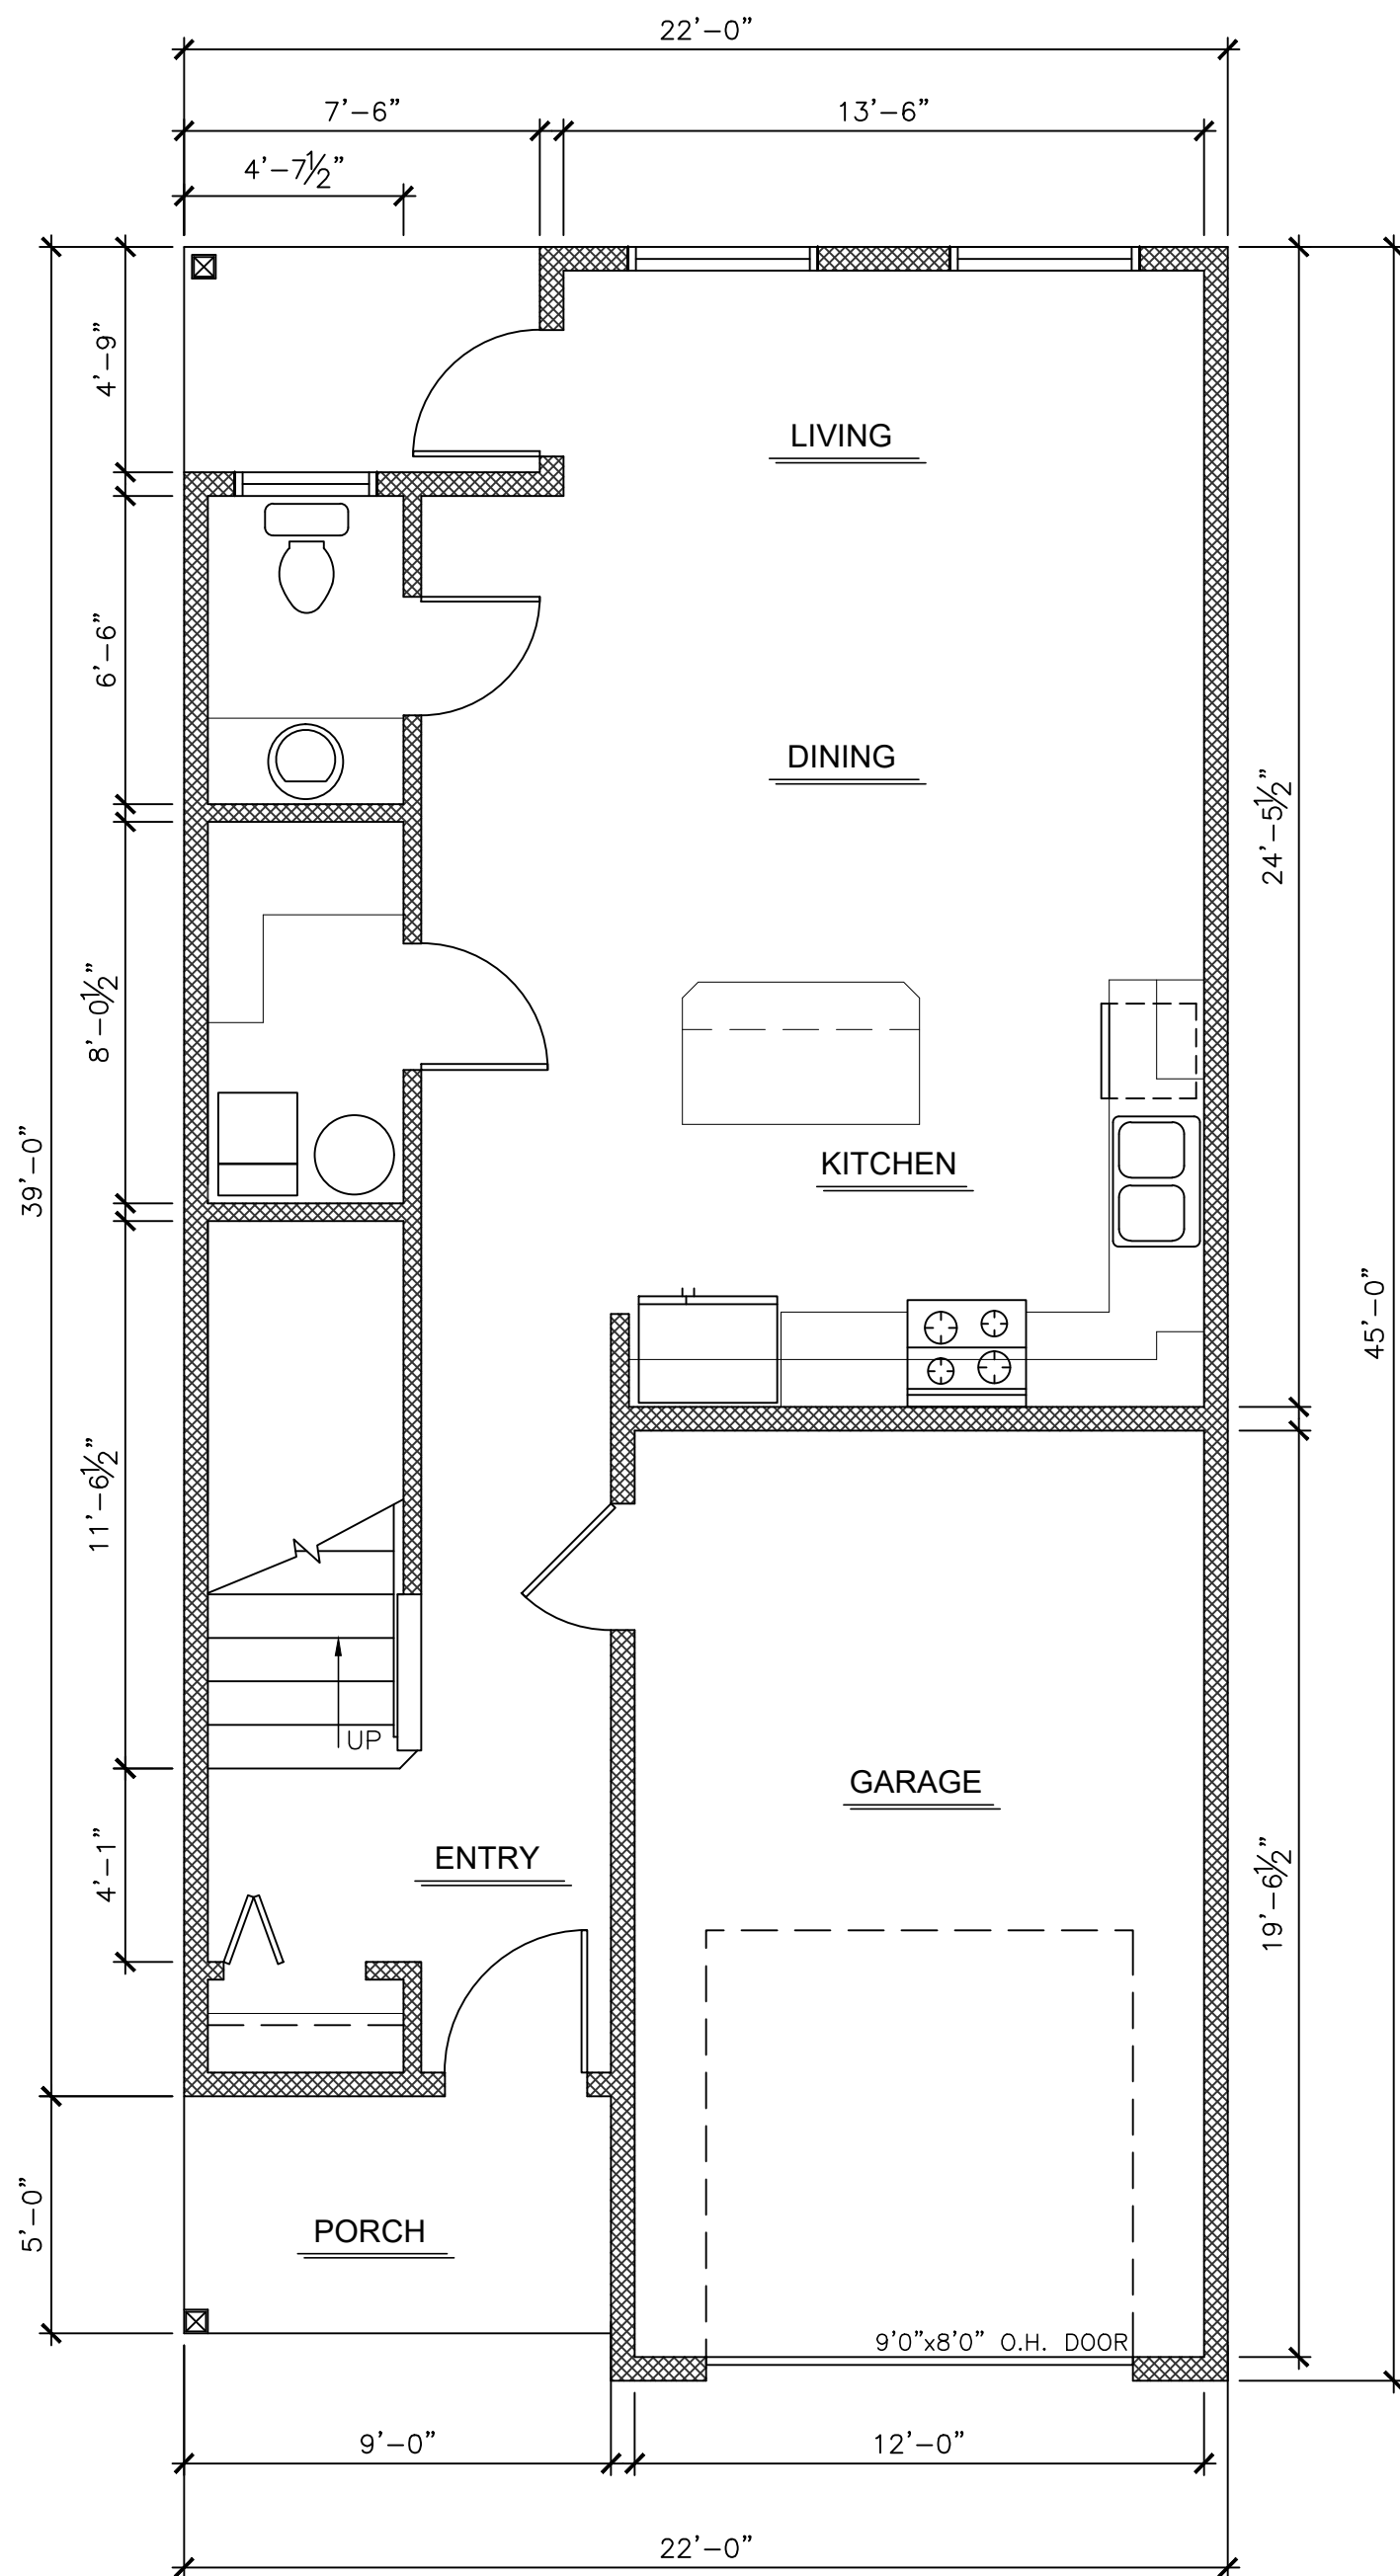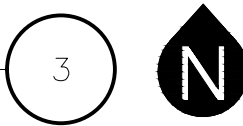

FIRST FLOOR PLAN - UNIT TYPE B  
SCALE: 1/4"=1'-0" (22x34); 1/8"=1'-0" (11x17)

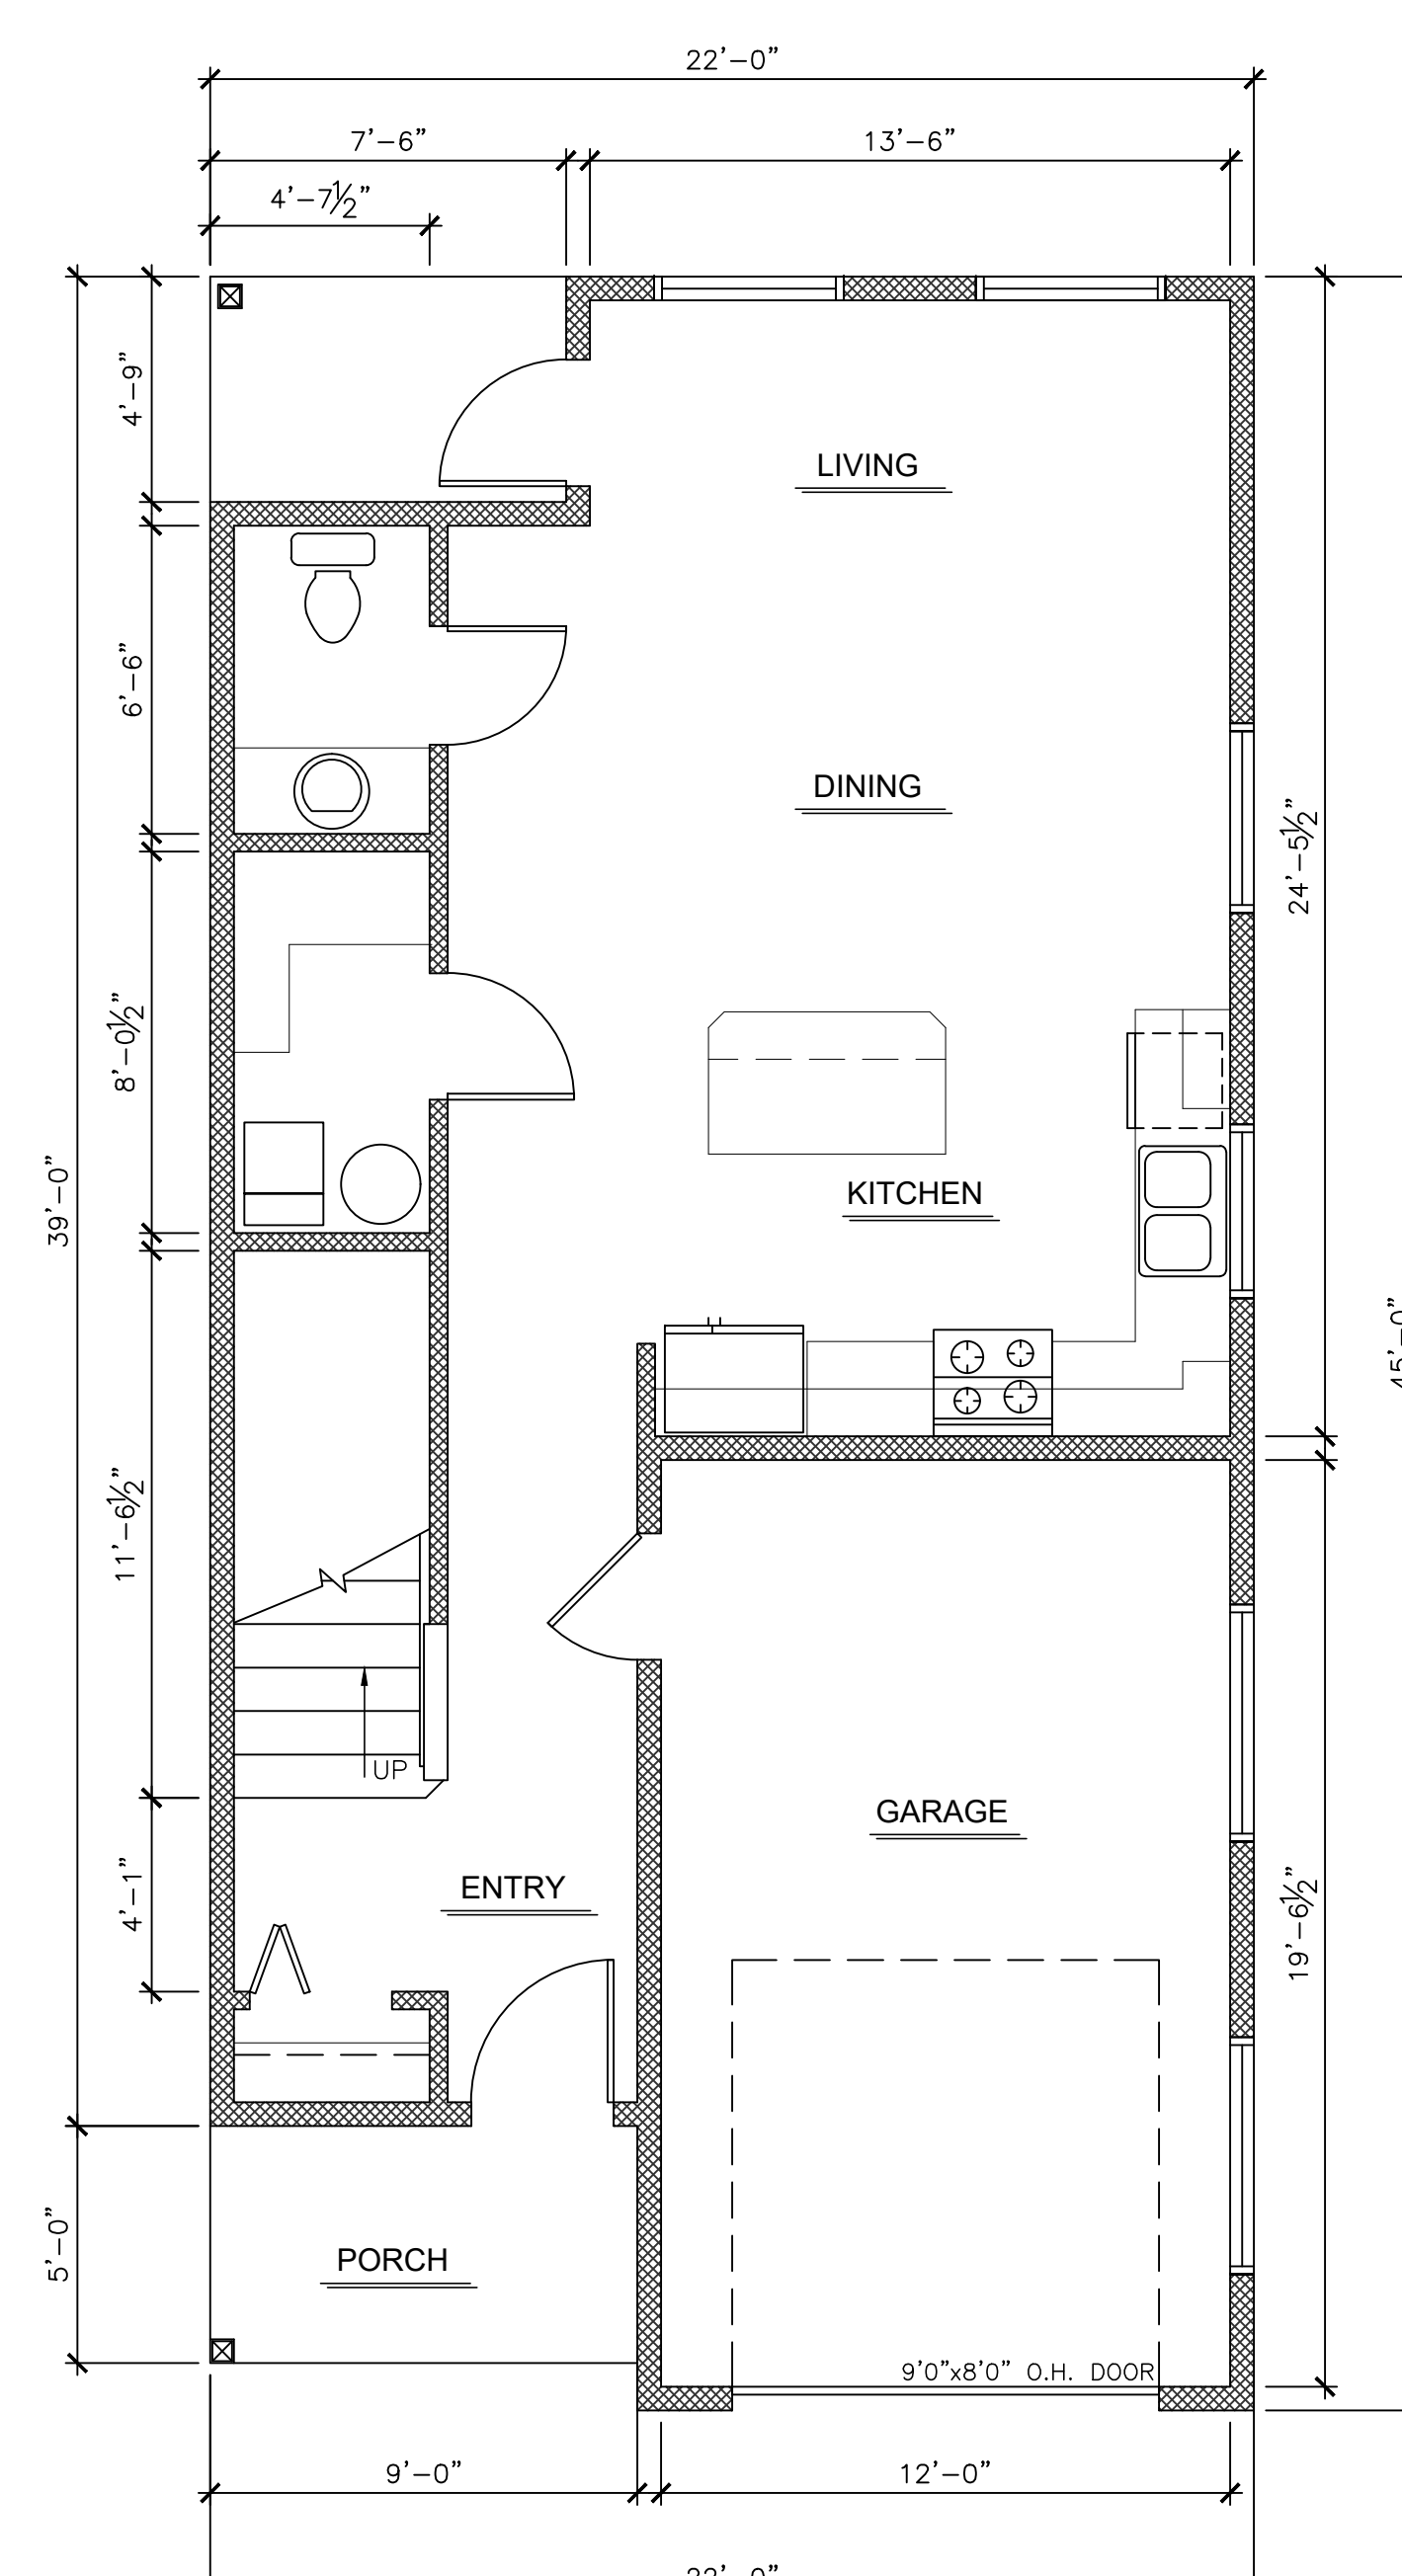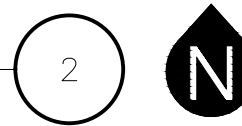

FIRST FLOOR PLAN - UNIT TYPE A  
SCALE: 1/4"=1'-0" (22x34); 1/8"=1'-0" (11x17)

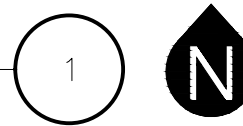




**SECOND FLOOR  
UNIT PLANS**



Drawn by	Checked by
SC	DMR

Revisions		
No.	Date	Description
	04.04.24	Preliminary



NOT FOR CONSTRUCTION

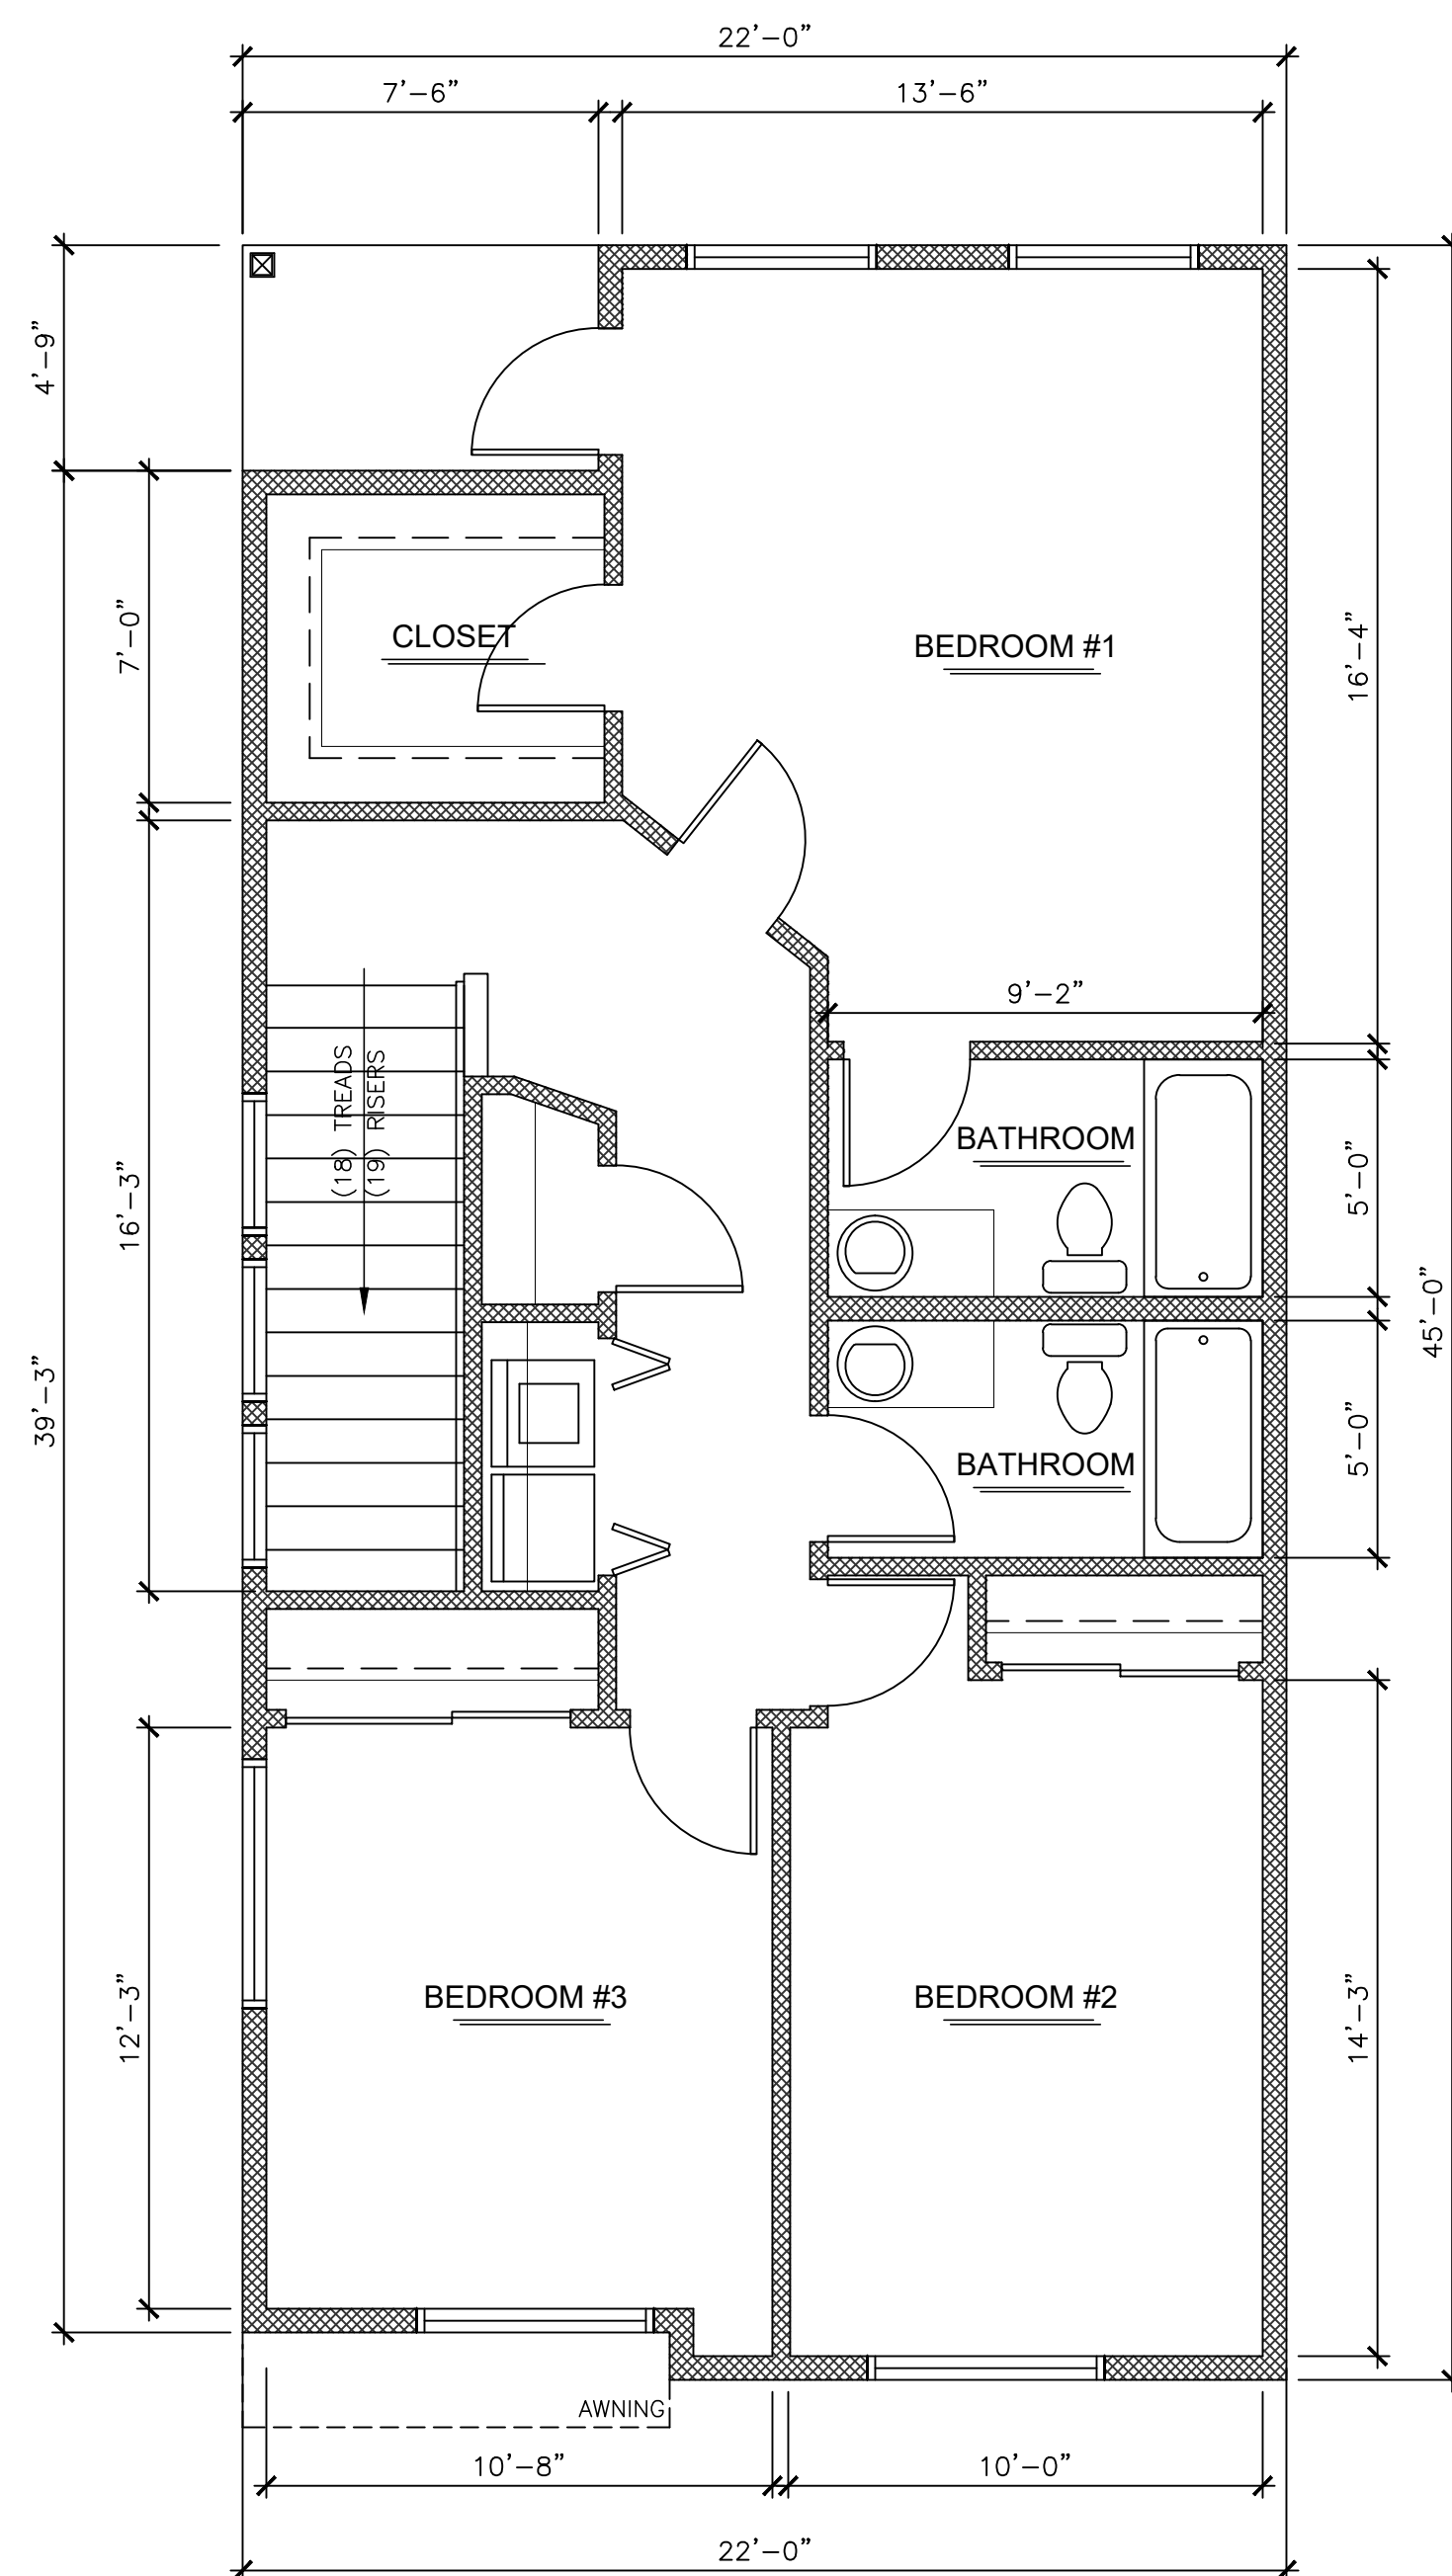


SECOND FLOOR PLAN - UNIT TYPE C  
SCALE: 1/4"=1'-0" (22x34); 1/8"=1'-0" (11x17)

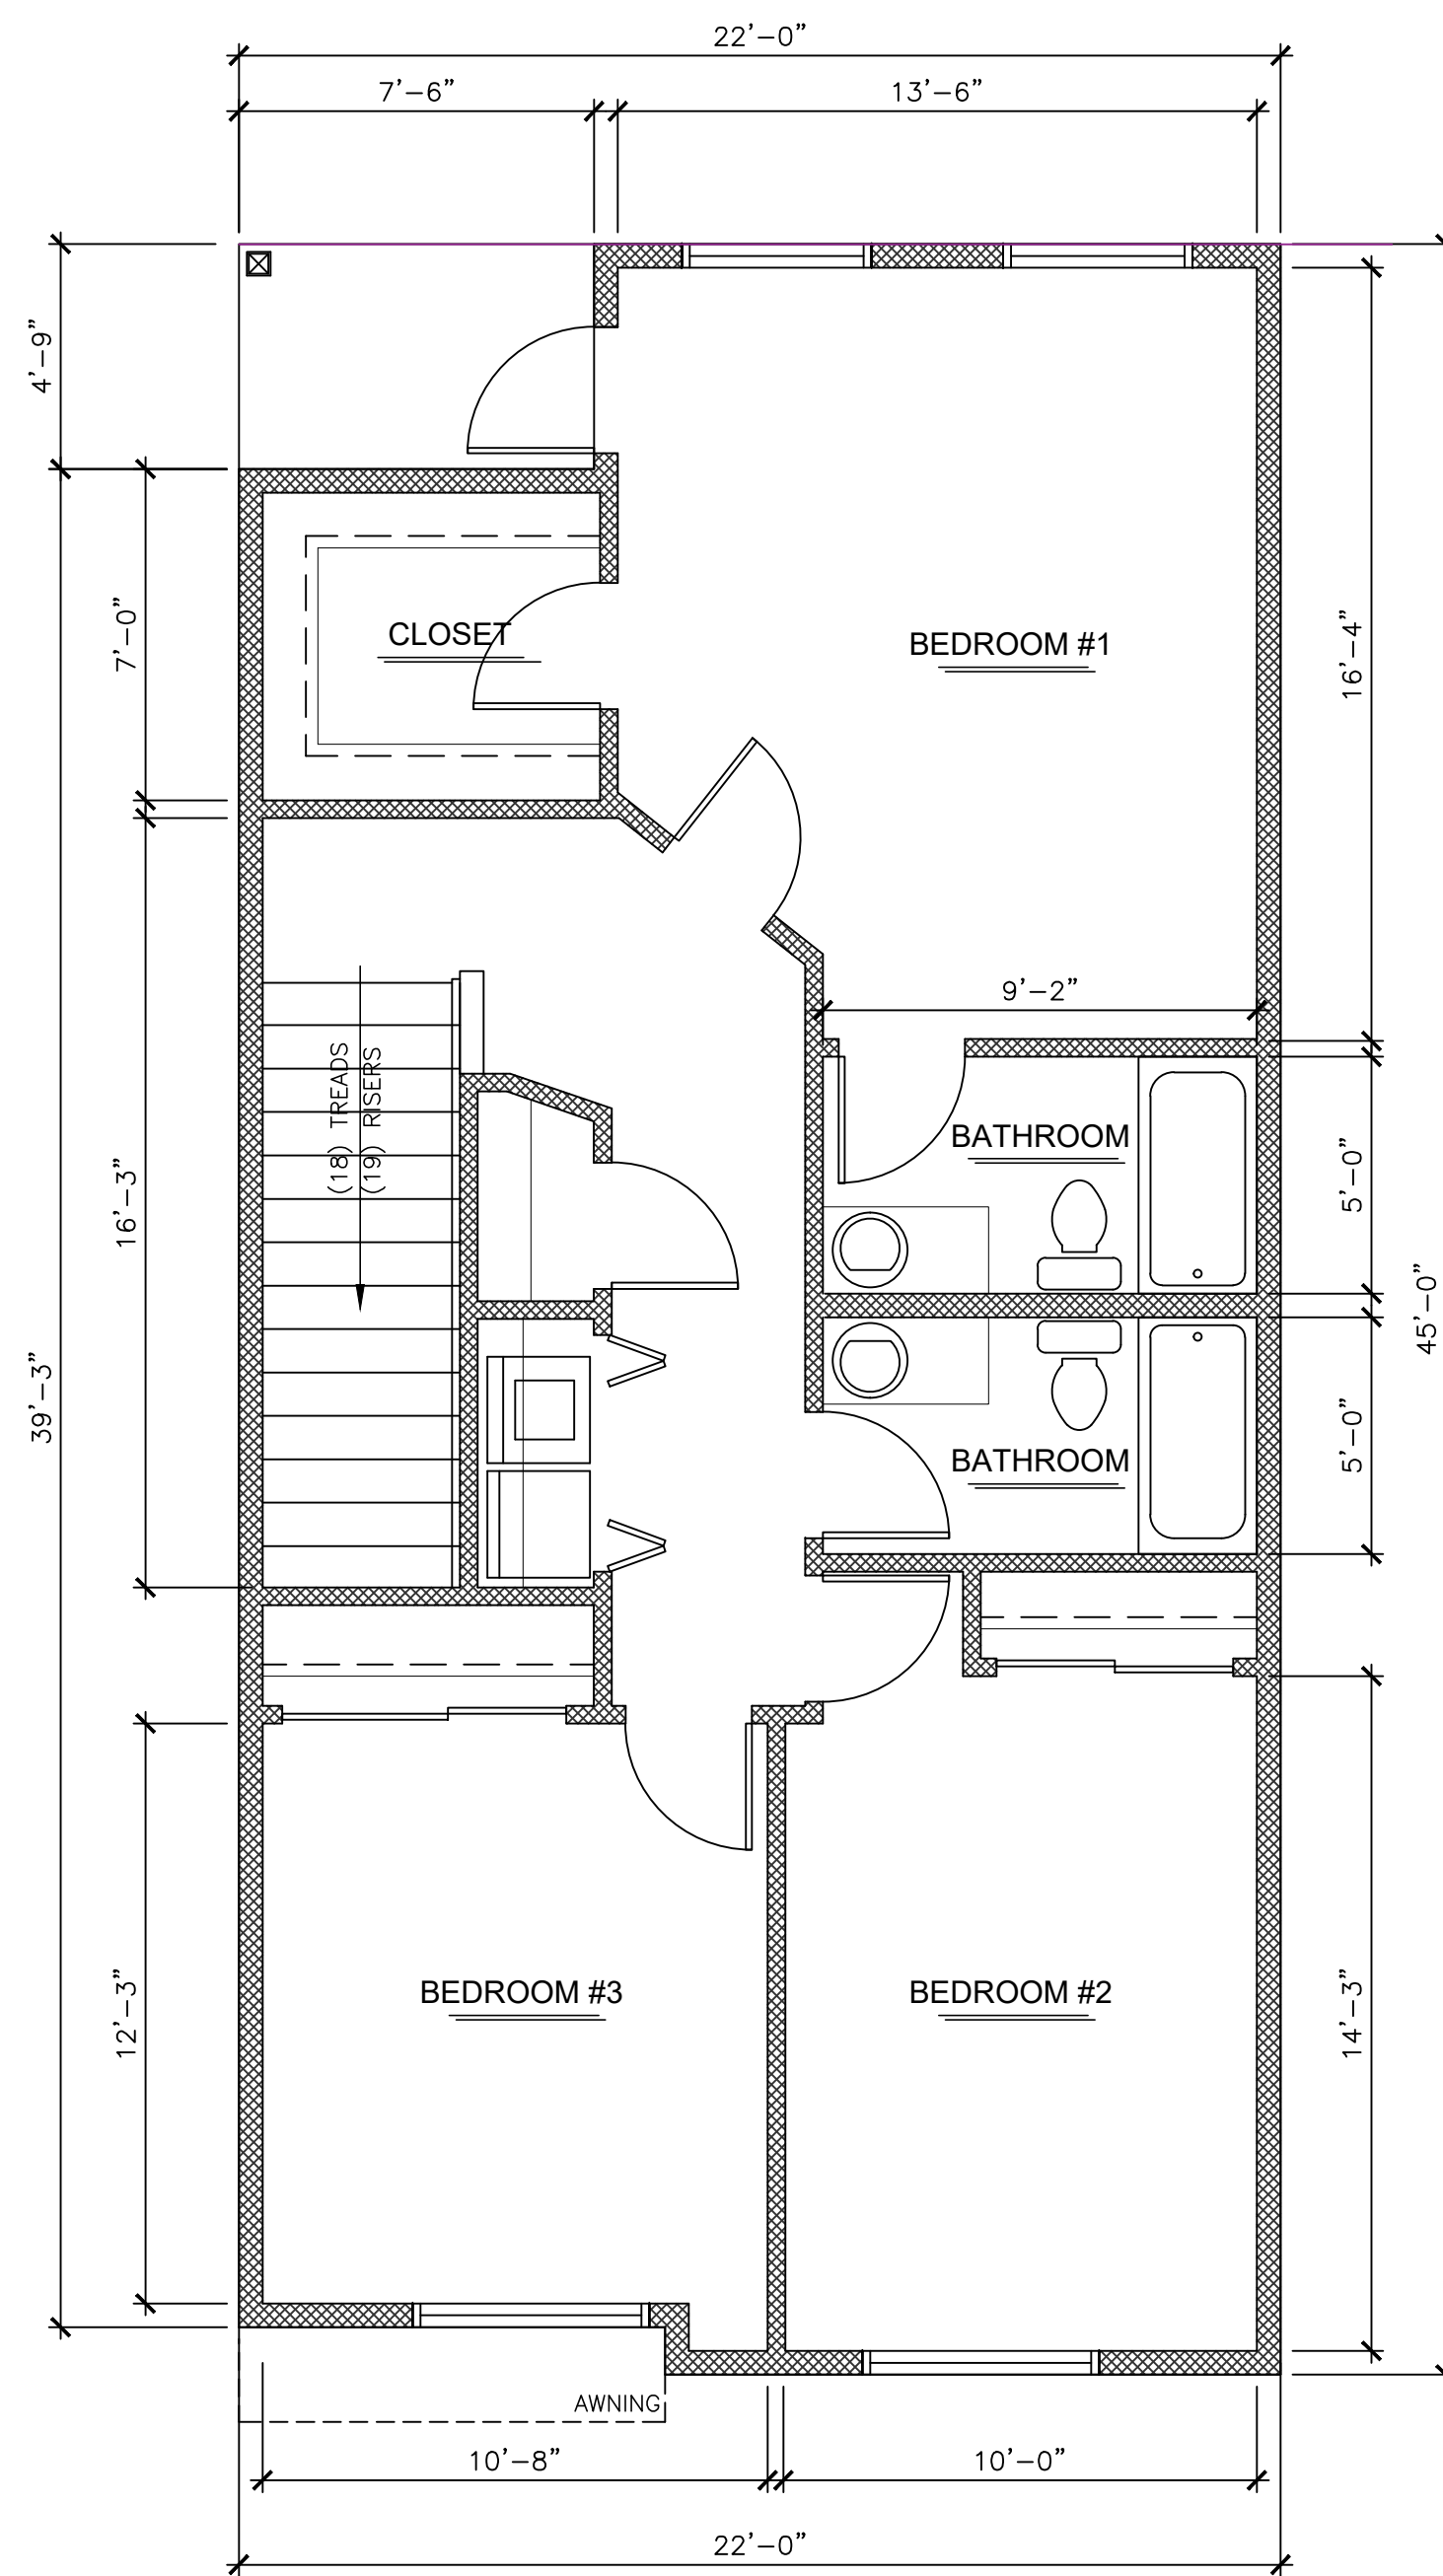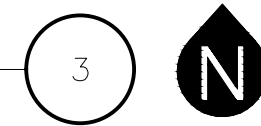


SECOND FLOOR PLAN - UNIT TYPE B  
SCALE: 1/4"=1'-0" (22x34); 1/8"=1'-0" (11x17)

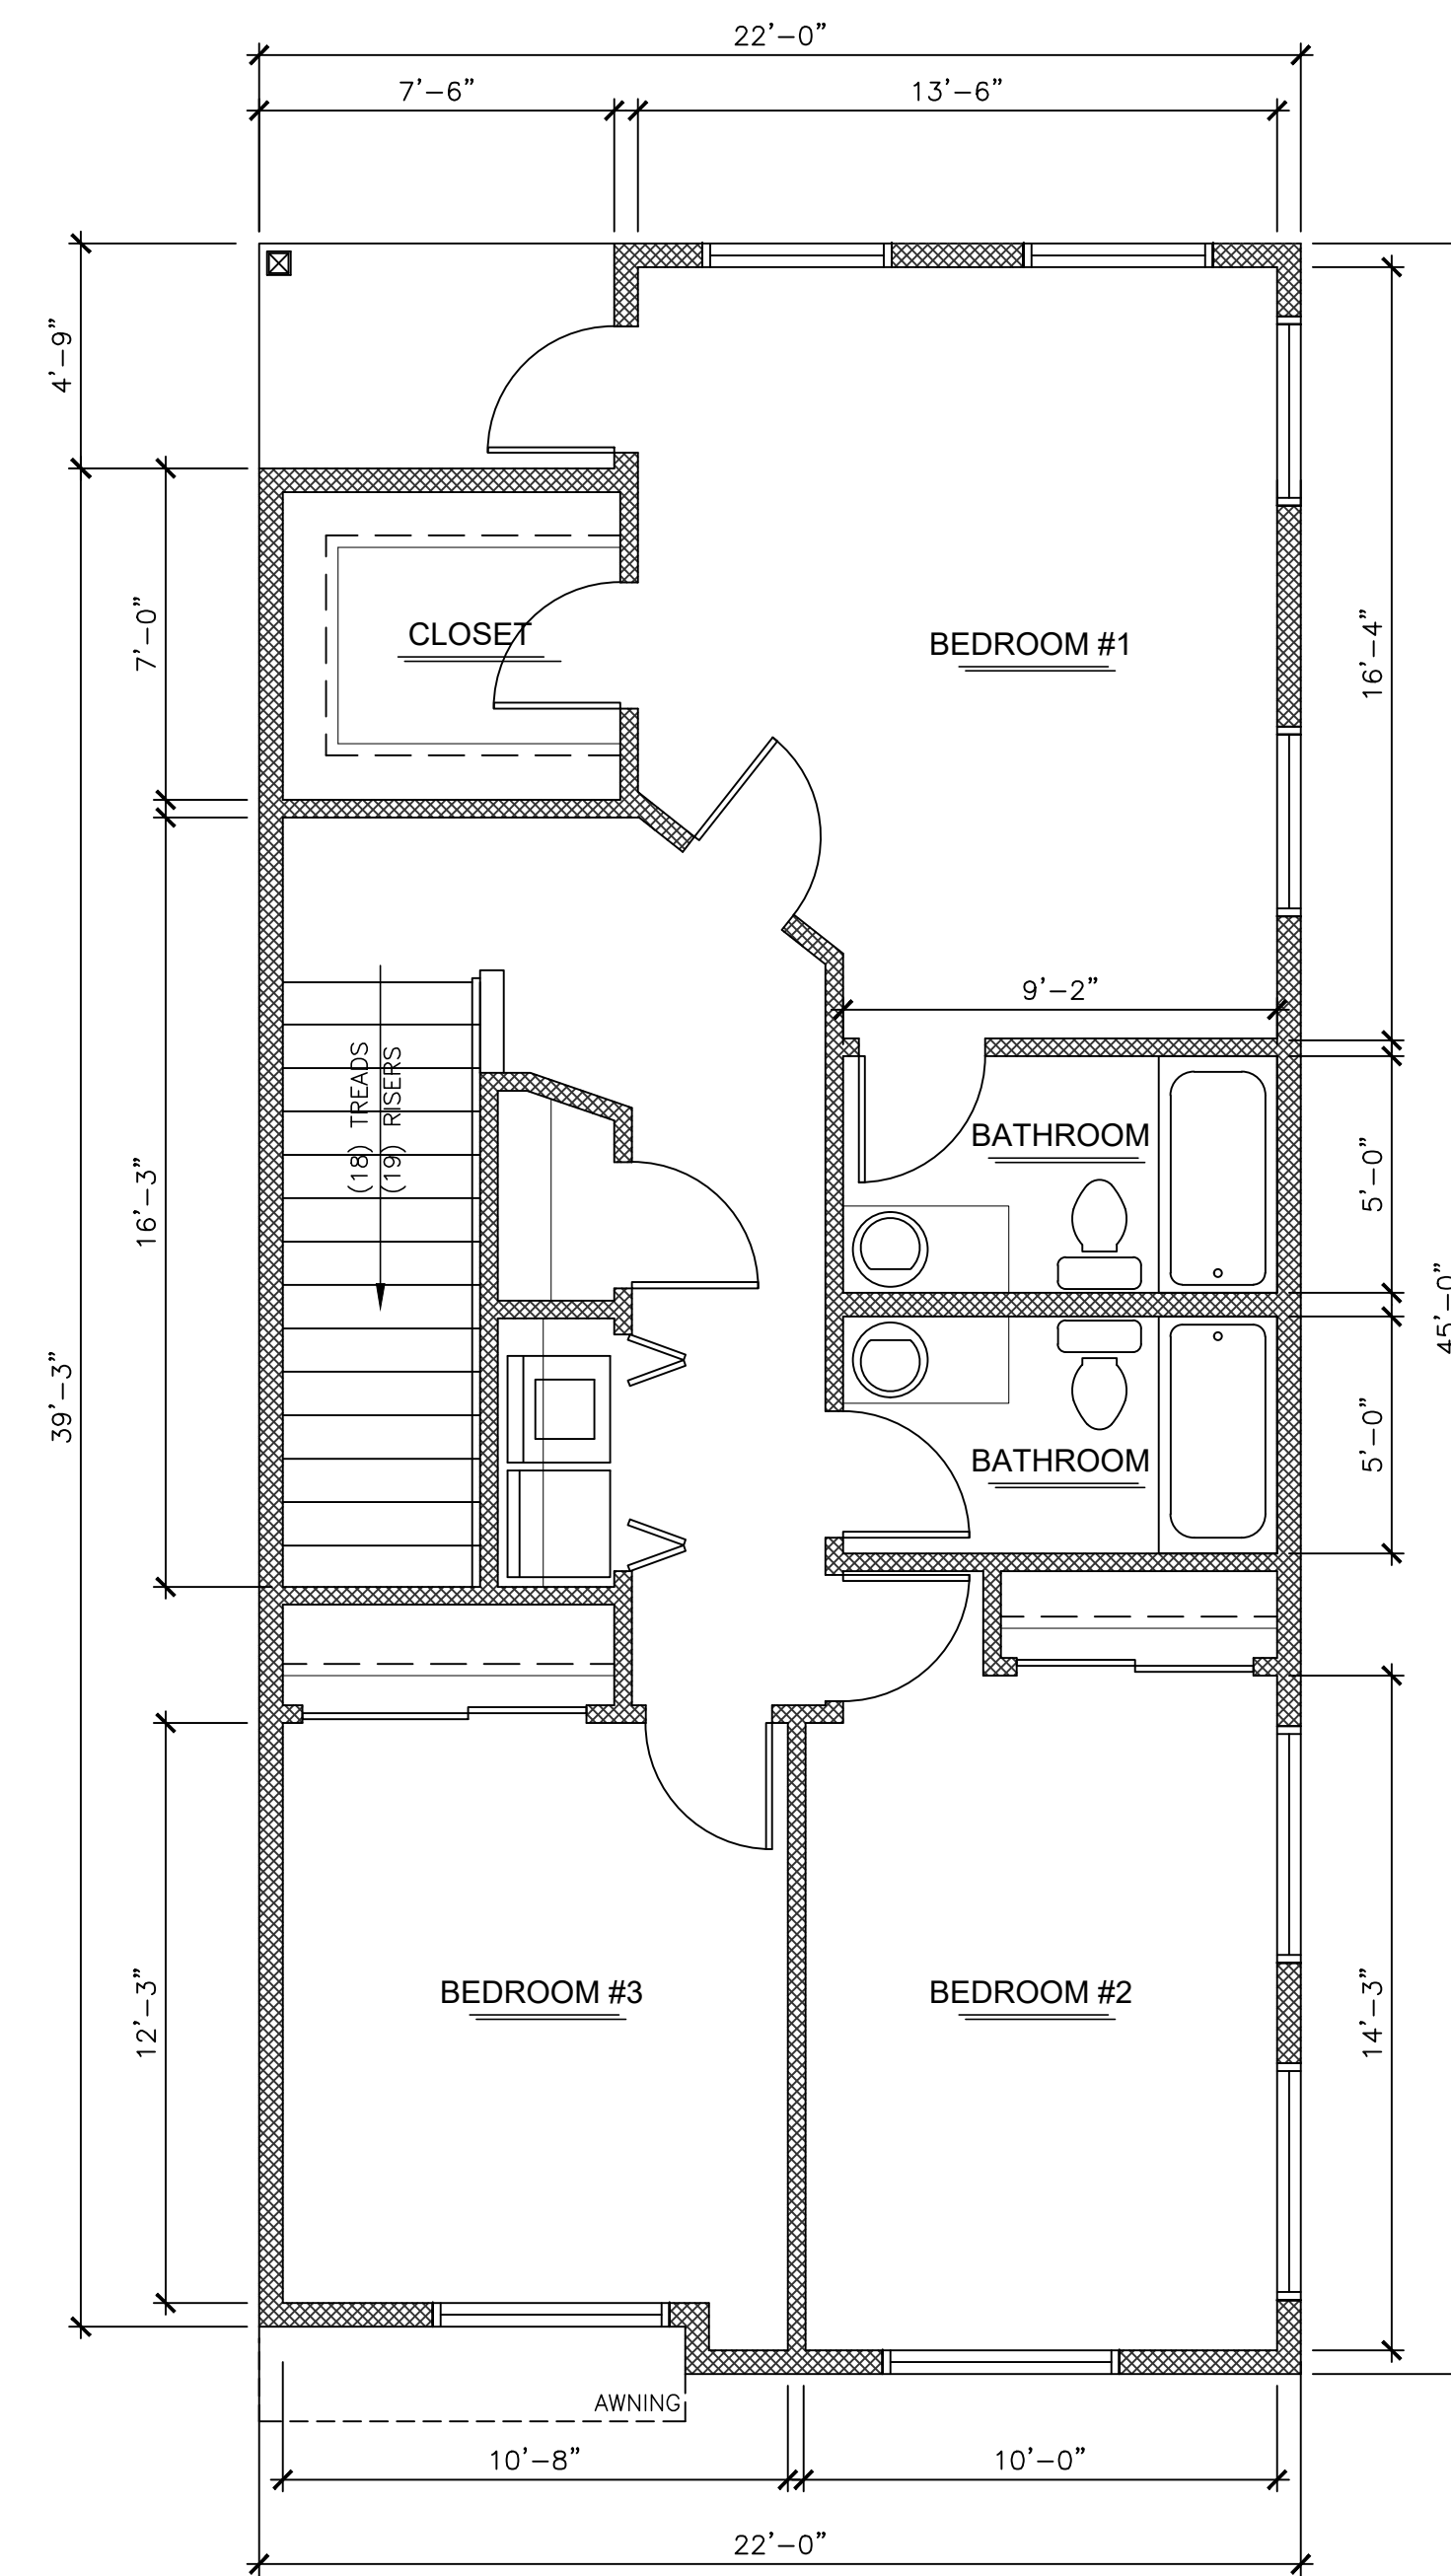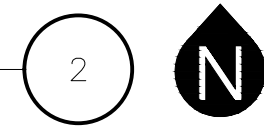

SECOND FLOOR PLAN - UNIT TYPE A  
SCALE: 1/4"=1'-0" (22x34); 1/8"=1'-0" (11x17)

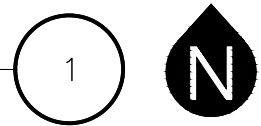

Sheet Title  
**EXTERIOR ELEVATION**

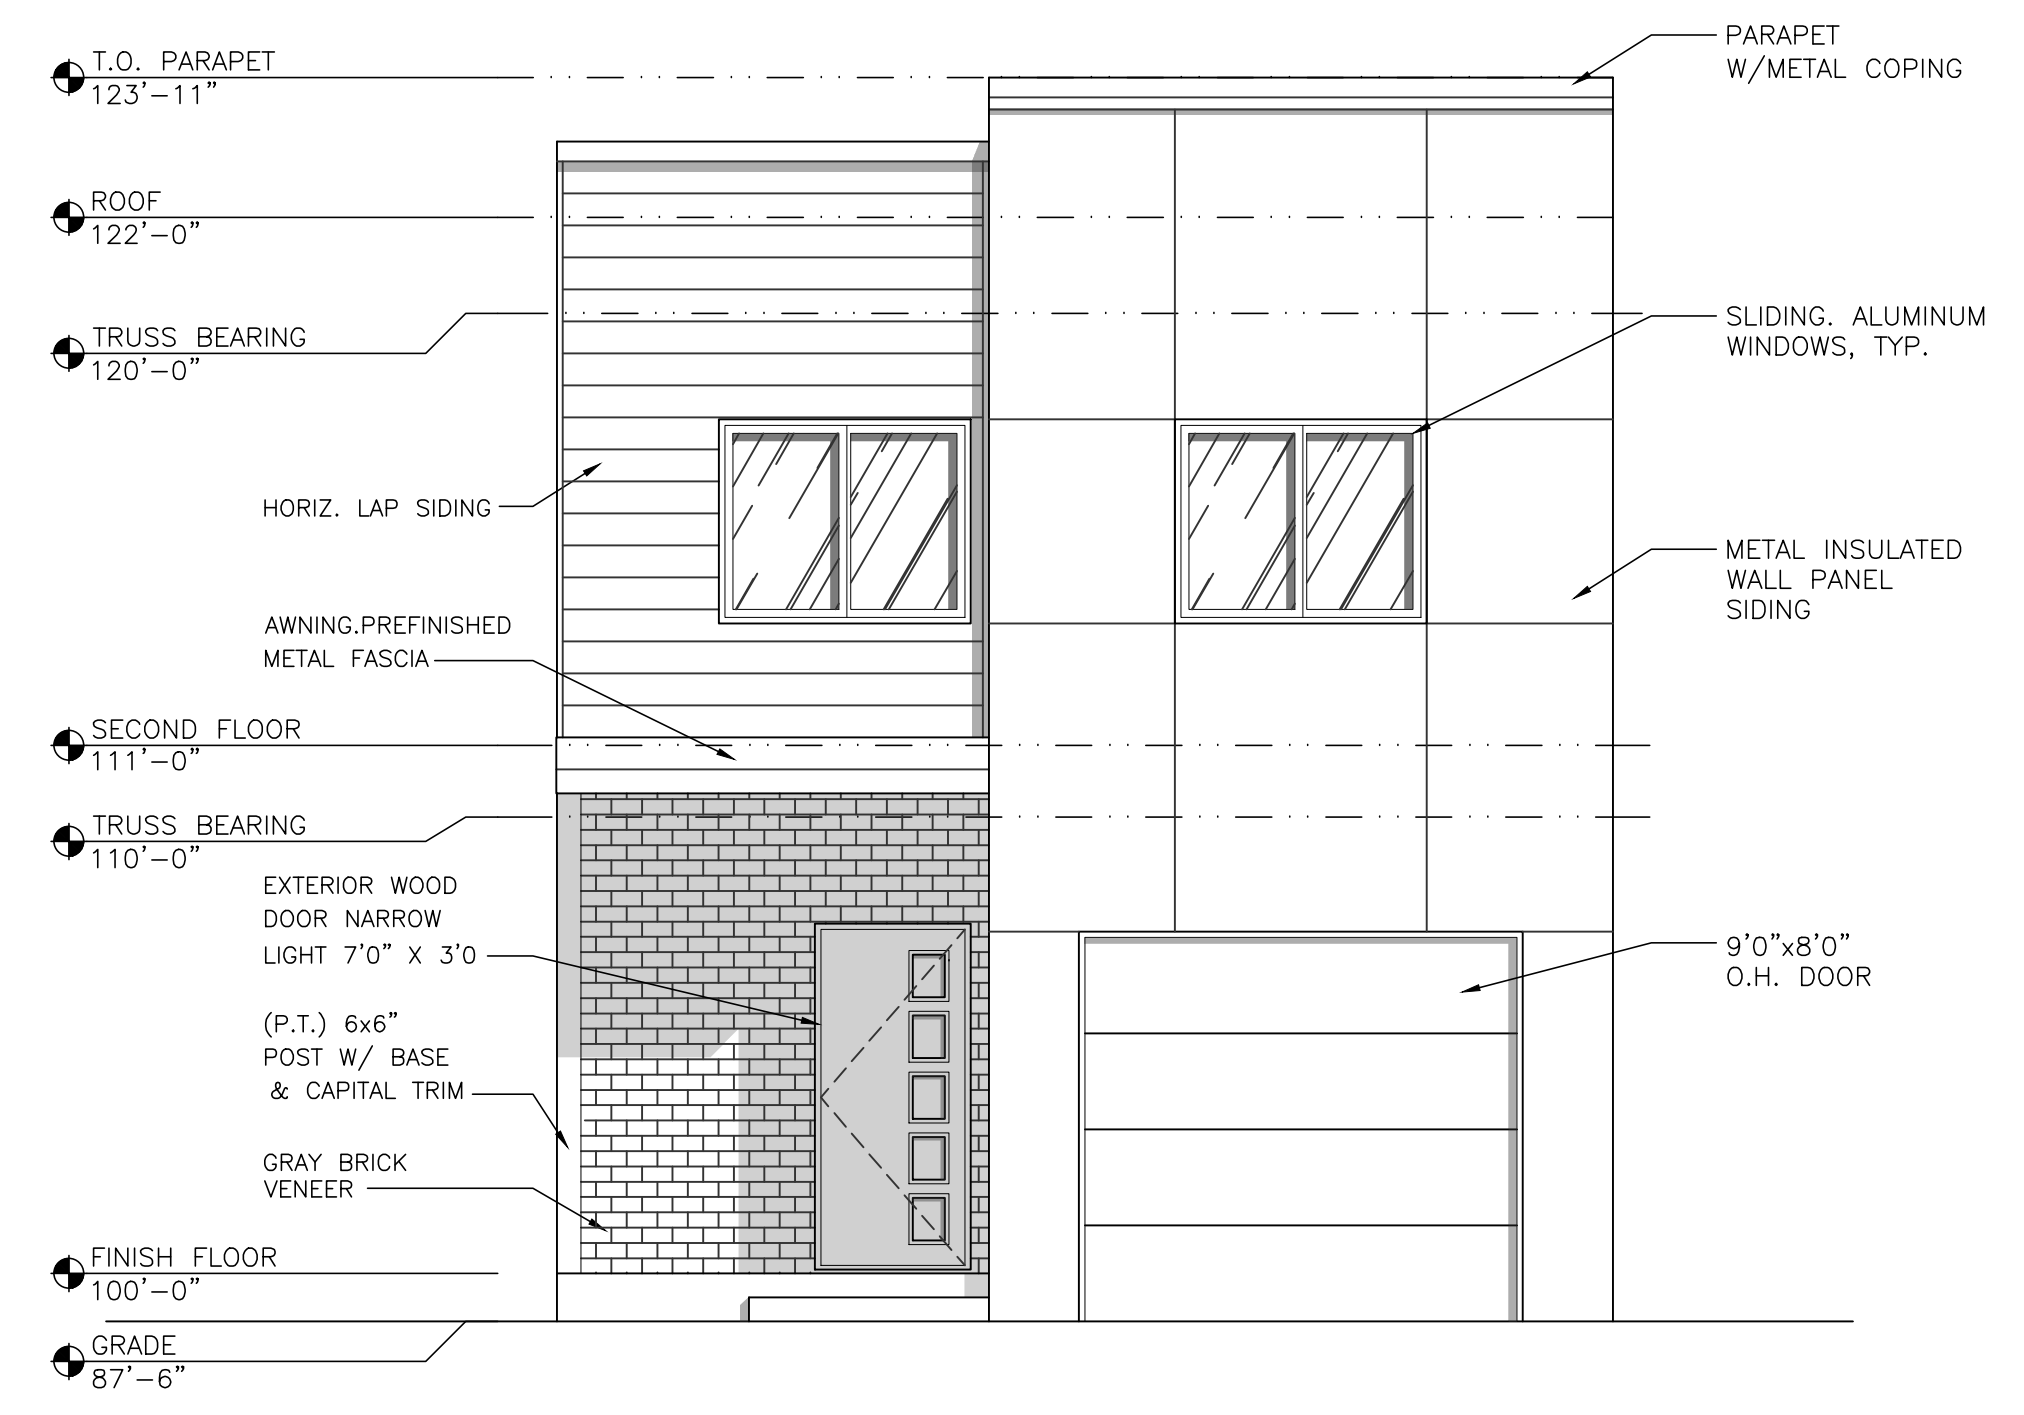

FRONT ELEVATION  
 SCALE: 1/4"=1'-0" (22x34); 1/8"=1'-0" (11x17) 2



FRONT EAST ELEVATION LAYOUT  
 SCALE: 3/16"=1'-0" (22x34); 3/8"=1'-0" (11x17) 1

Drawn by	Checked by
SC	DMR

Revisions


No.	Date	Description
	04.04.24	Preliminary

NOT FOR CONSTRUCTION


Drawn by	Checked by
SC	DMR

Revisions		
No.	Date	Description
	04.04.24	Preliminary

NOT FOR CONSTRUCTION

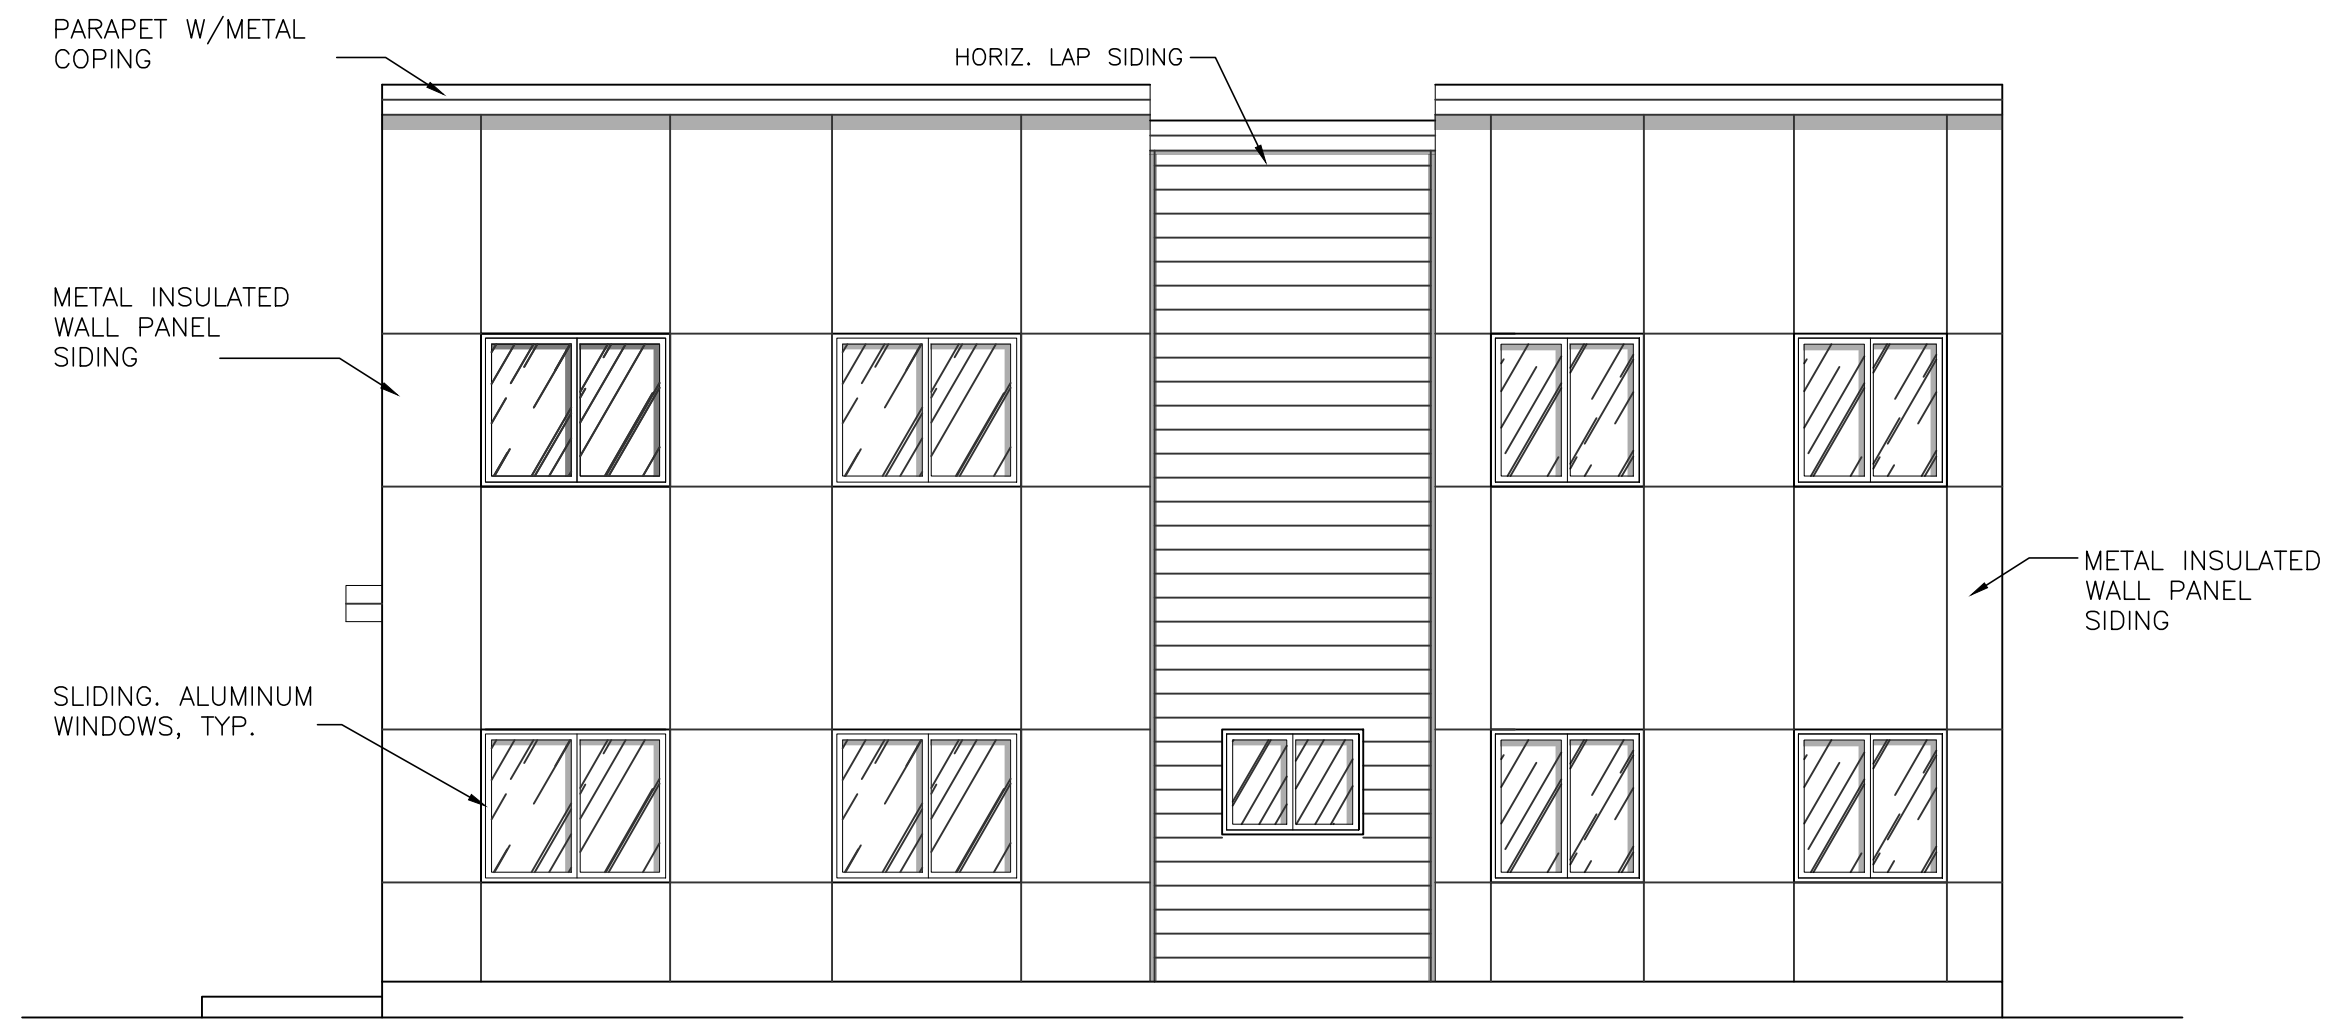

**NORTH ELEVATION**  
SCALE: 3/16"=1'-0" (22x34); 3/8"=1'-0" (11x17)

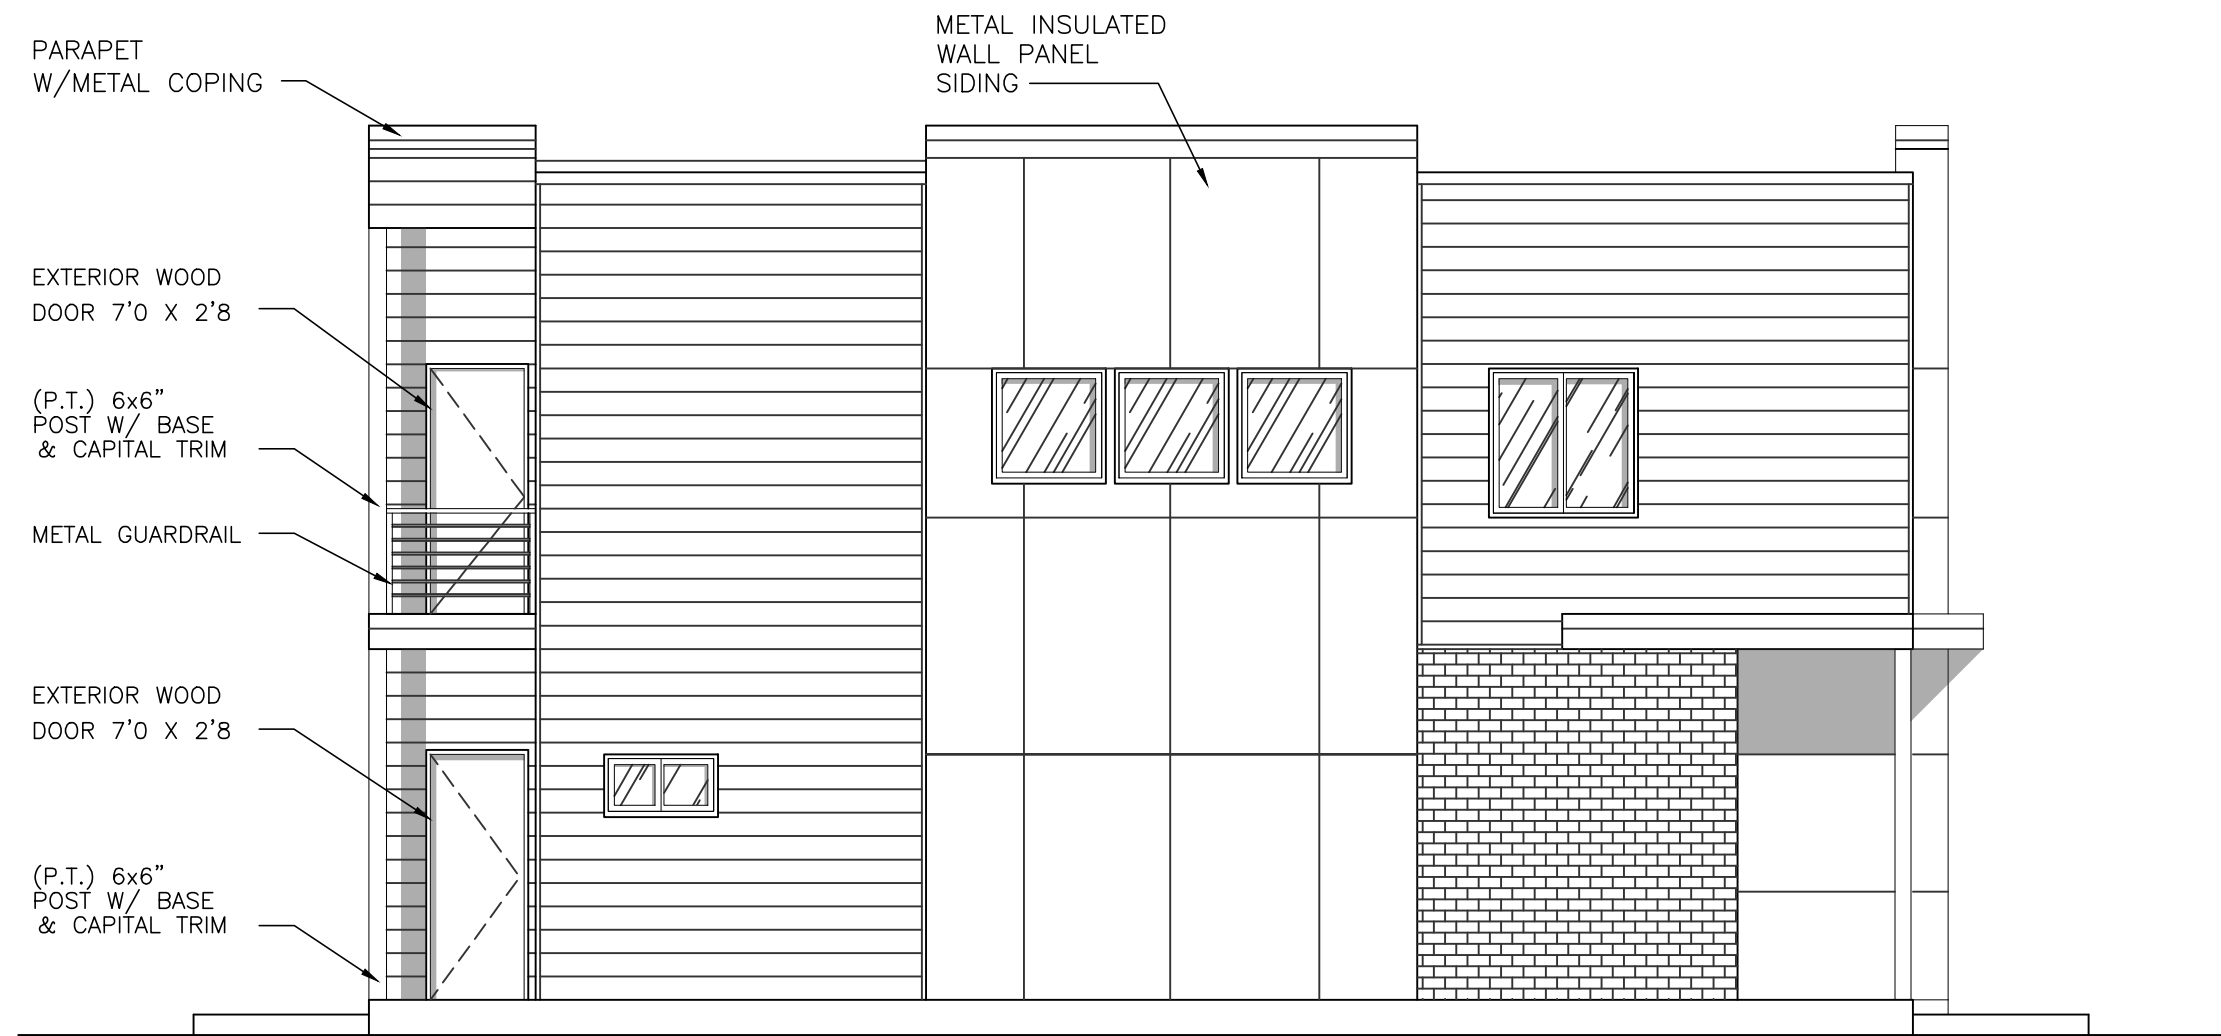

**SOUTH ELEVATION**  
SCALE: 3/16"=1'-0" (22x34); 3/8"=1'-0" (11x17)



**WEST ELEVATION**  
SCALE: 3/16"=1'-0" (22x34); 3/8"=1'-0" (11x17)