


REAR ELEVATION  
SCALE: 1/4" = 1'-0"

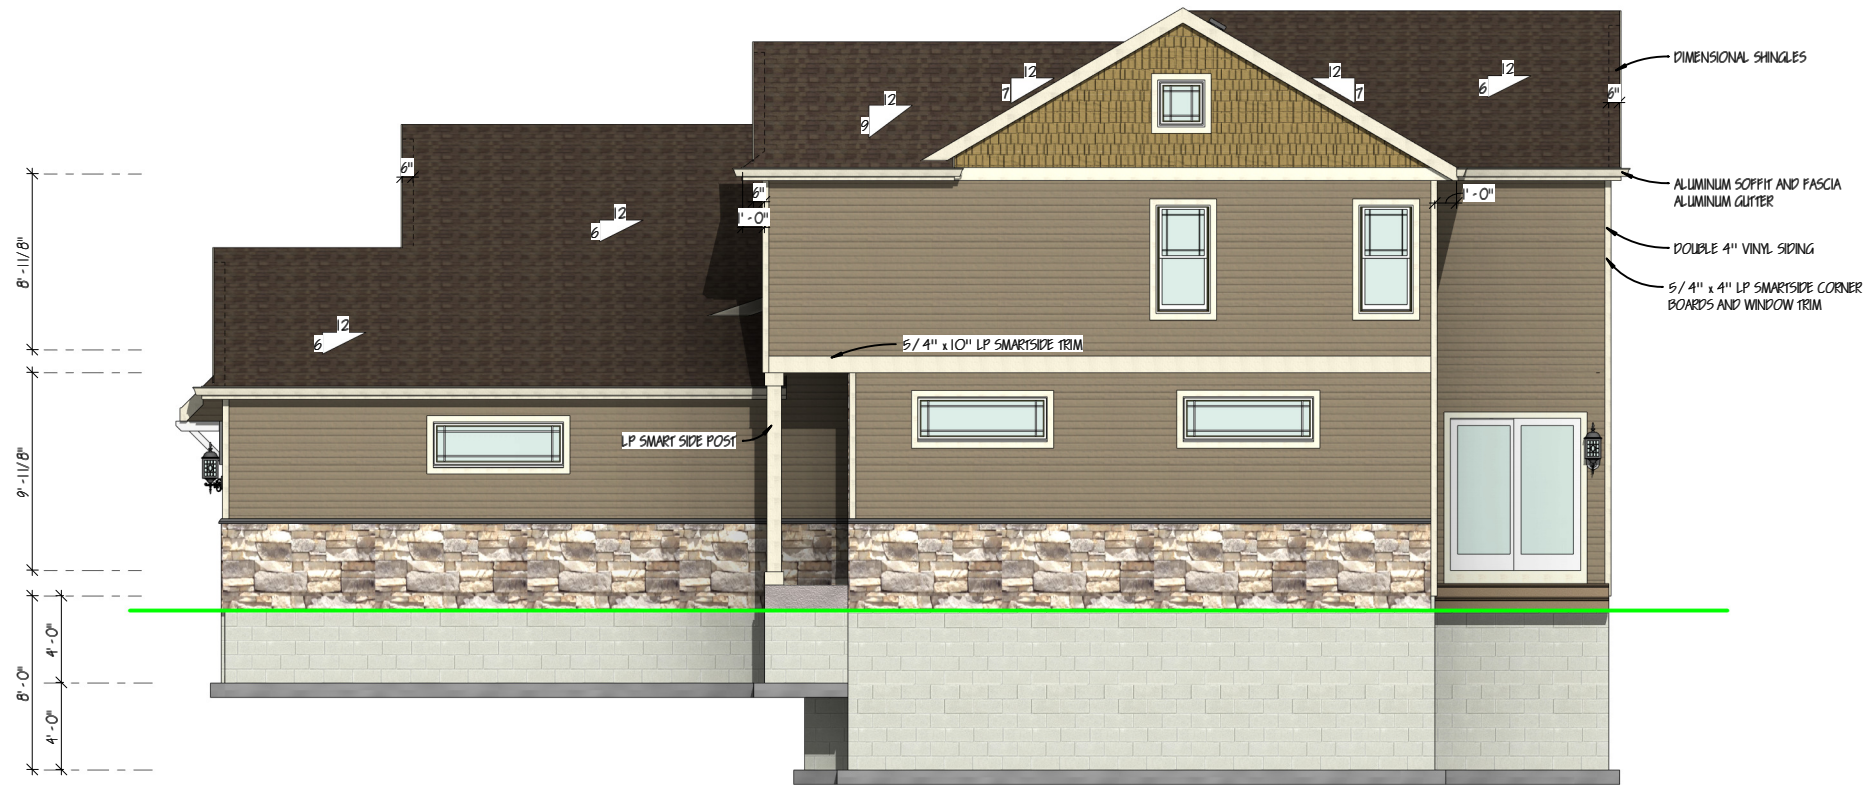

RIGHT ELEVATION  
SCALE: 1/4" = 1'-0"

COPYRIGHT DAVID AND GOLIATH BUILDERS, INC. IT IS UNLAWFUL FOR ANYONE TO USE OR REPRODUCE BY ANY MEANS ALL OR ANY PORTION OF THESE CONSTRUCTION DOCUMENTS WITHOUT THE EXPRESSED WRITTEN PERMISSION OF DAVID AND GOLIATH BUILDERS, INC.

PHASE	DATE

**DAVID AND GOLIATH BUILDERS**  
1177 QUAIL COURT, SUITE 100  
PEWAUKEE, WISCONSIN 53072  
TEL: 262-691-8841  
FAX: 262-691-8859



BUILDING #7  
FEETFOOT DRIVE  
WAUKESHA, WI 53186

REAR, RIGHT ELEVATION AND ROOF PLAN

SHEET  
2 OF 3