
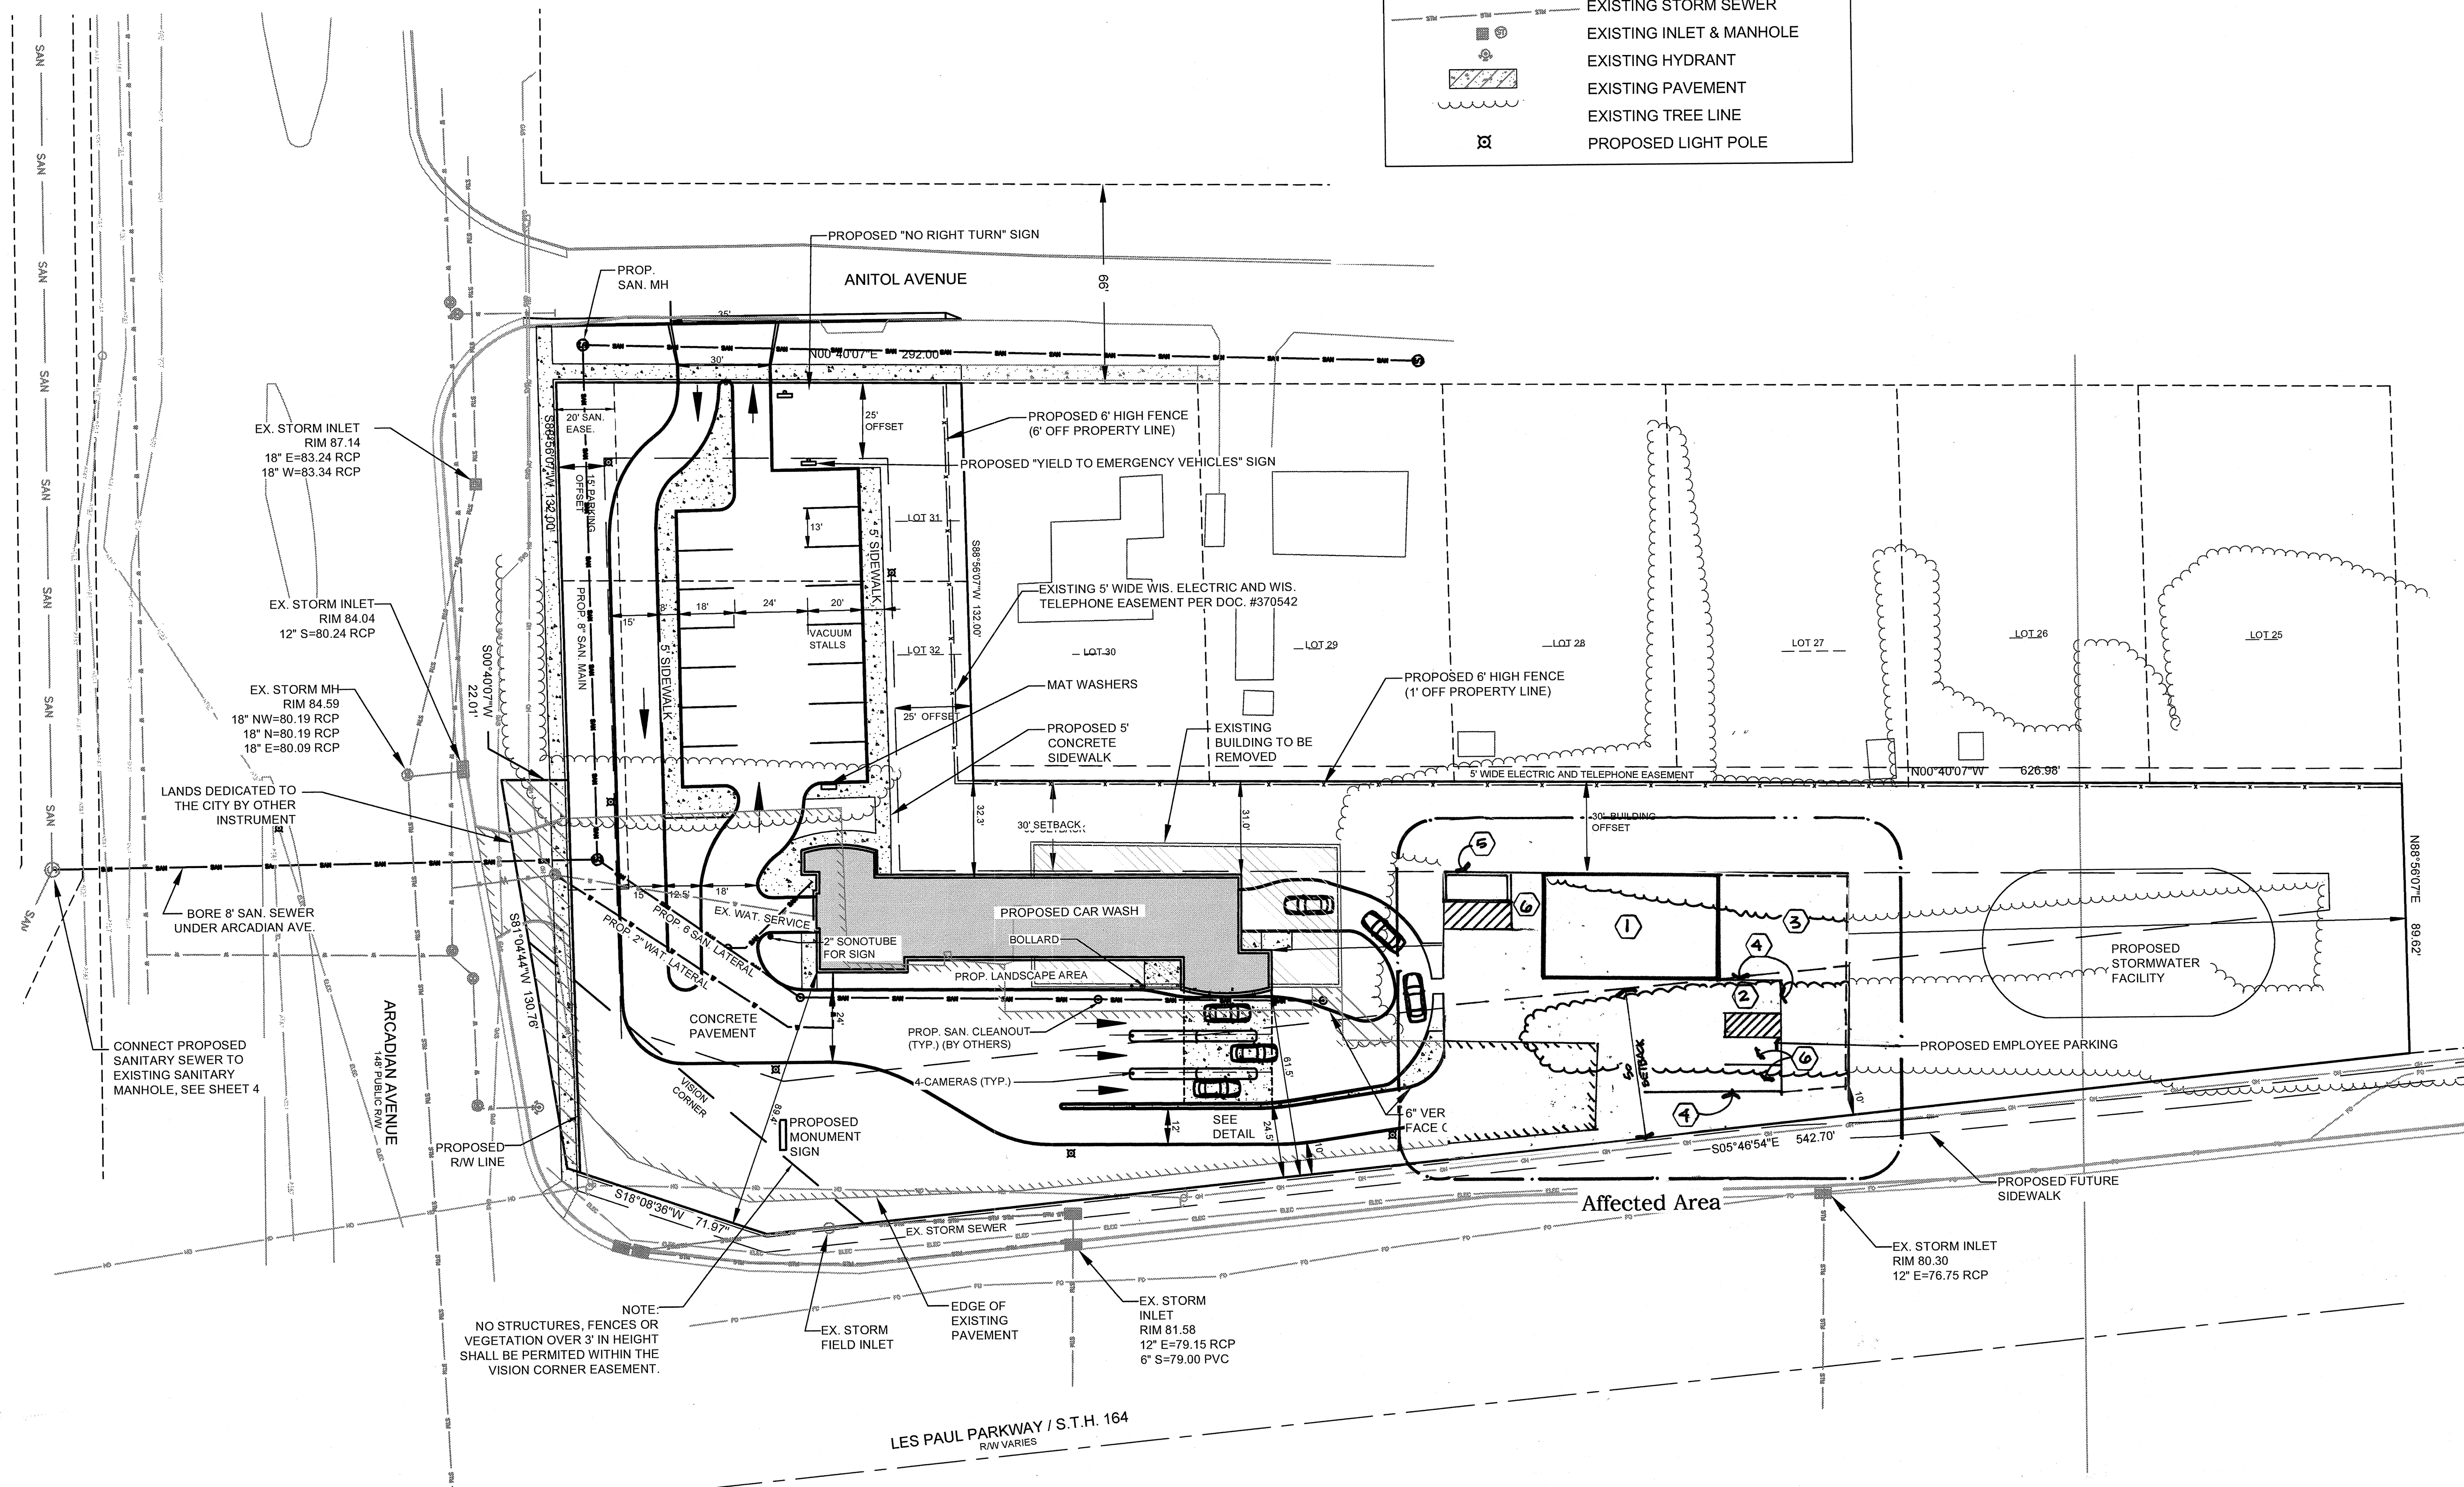


- SITE PLAN CODED NOTES:
- ① PROPOSED STORAGE BUILDING
  - ② ADA PARKING STALL (VAN STALL)
  - ③ PARKING AREA ELIMINATED. ADD LAWN (APPROX 2100 SF)
  - ④ CONCRETE CURB
  - ⑤ DUMPSTER RELOCATED
  - ⑥ PARKING STALL (9'-0" x 18'-0")

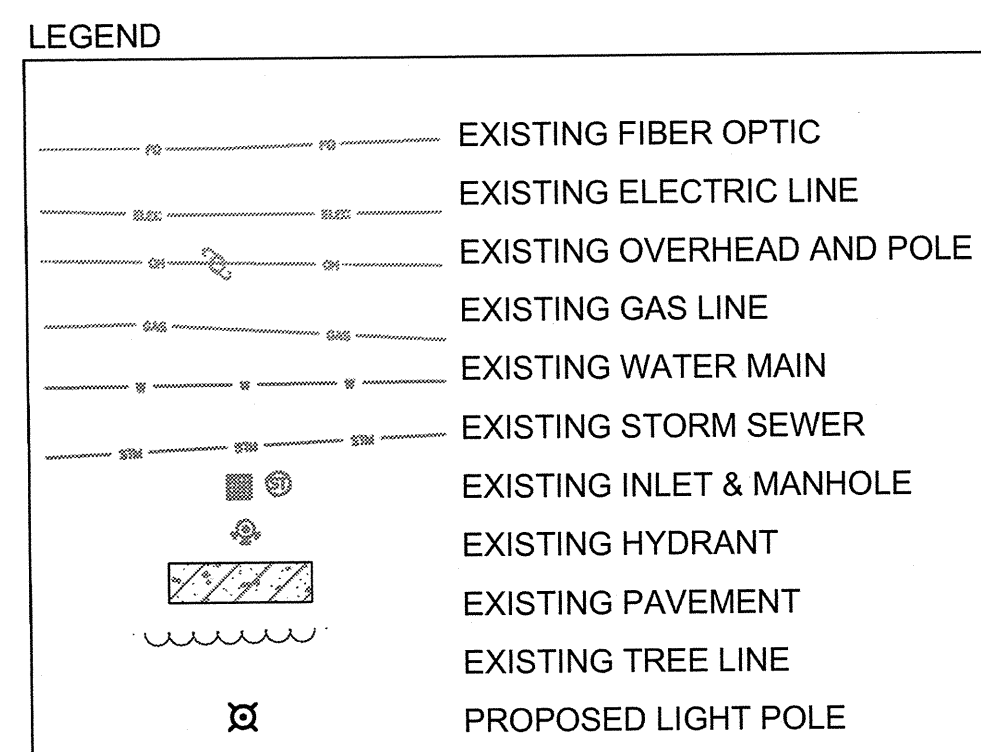

Revisions:

Date	Number	Description


Sheet Title:  
 ARCHITECTURAL SITE PLAN

Project No.: 17.30

Date: September 11, 2017

Sheet No.:

Site Plan

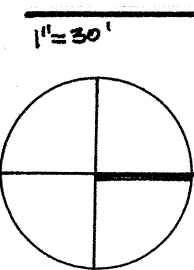

A0.0