




4 DUMPSTER ENCLOSURE WEST ELEVATION
SCALE: 1/4" = 1'-0"

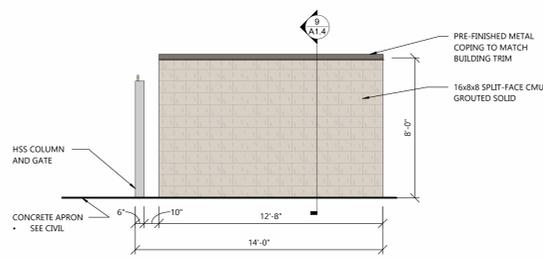


5 DUMPSTER ENCLOSURE EAST ELEVATION
SCALE: 1/4" = 1'-0"

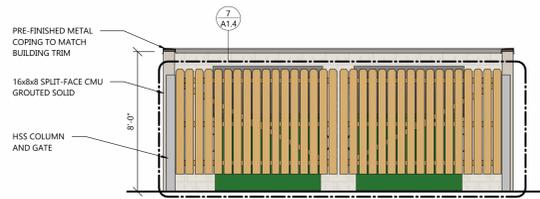


3 DUMPSTER ENCLOSURE SOUTH ELEVATION
SCALE: 1/4" = 1'-0"

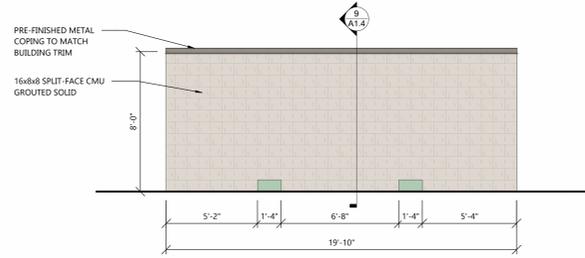


2 DUMPSTER ENCLOSURE NORTH ELEVATION
SCALE: 1/4" = 1'-0"

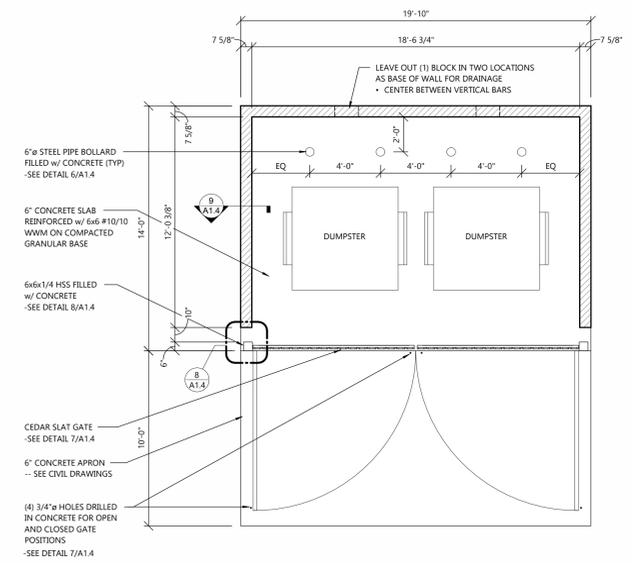


DUMPSTER ENCLOSURE FLOOR PLAN
SCALE: 1/4" = 1'-0"

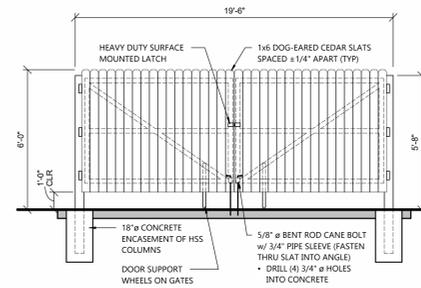


7 DUMPSTER ENCLOSURE GATE ELEVATION
SCALE: 1/4" = 1'-0"

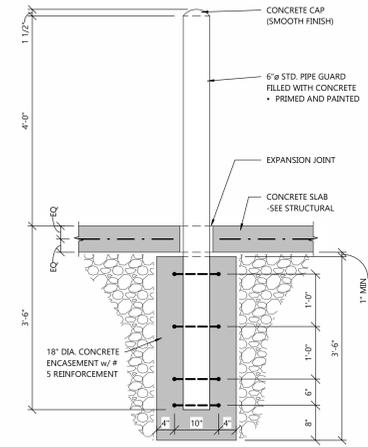

6 BOLLARD DETAIL
SCALE: 3/4" = 1'-0"

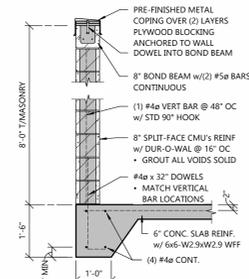

9 WALL SECTION
SCALE: 1/2" = 1'-0"

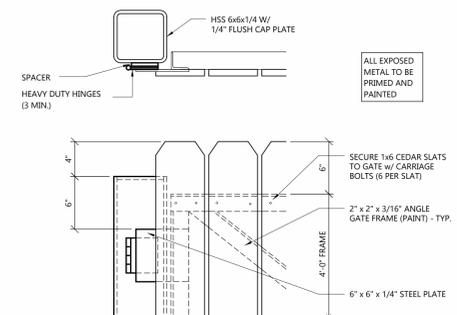

8 GATE DETAIL
SCALE: 1 1/2" = 1'-0"

PROFESSIONAL SEAL

SHEET DATES

ISSUED FOR CONSTRUCTION

IFC JAN. 15, 2026

JOB NUMBER

230187600

SHEET NUMBER

A1.4