


FLOOR PLAN NOTE:
 - FLOOR PLAN IS PRELIMINARY IN NATURE, IT WAS PREPARED TO PORTRAY THE SCOPE OF WORK, NO EXTENSIVE BUILDING CODE RESEARCH WAS PREPARED.
 - THE BUILDING CODE AND THE AMERICAN WITH DISABILITIES ACT (ADA) REQUIRE THAT BUILDINGS AND ALTERATIONS BE DESIGNED AND CONSTRUCTED IN SUCH A MANNER THAT THE FACILITY IS READILY ACCESSIBLE TO AND USABLE BY INDIVIDUALS WITH DISABILITIES.
 - IN ADDITION, ALTERATIONS TO EXISTING BUILDINGS REQUIRE UPGRADES THAT EQUAL A MINIMUM OF 30% OF THE PROJECT BUDGET FOR ACCESSIBILITY UPGRADES (PARKING LOT, ENTRANCES, RAMPS, DOORS, TOILET ROOMS, DRINKING FOUNTAINS, ETC.) TO THE SITE & BUILDING. IT IS IMPORTANT FOR THE OWNER, TENANT AND CONTRACTOR TO BUDGET FOR THESE UPGRADES ABOVE AND BEYOND THE PROJECT SCOPE OF WORK.

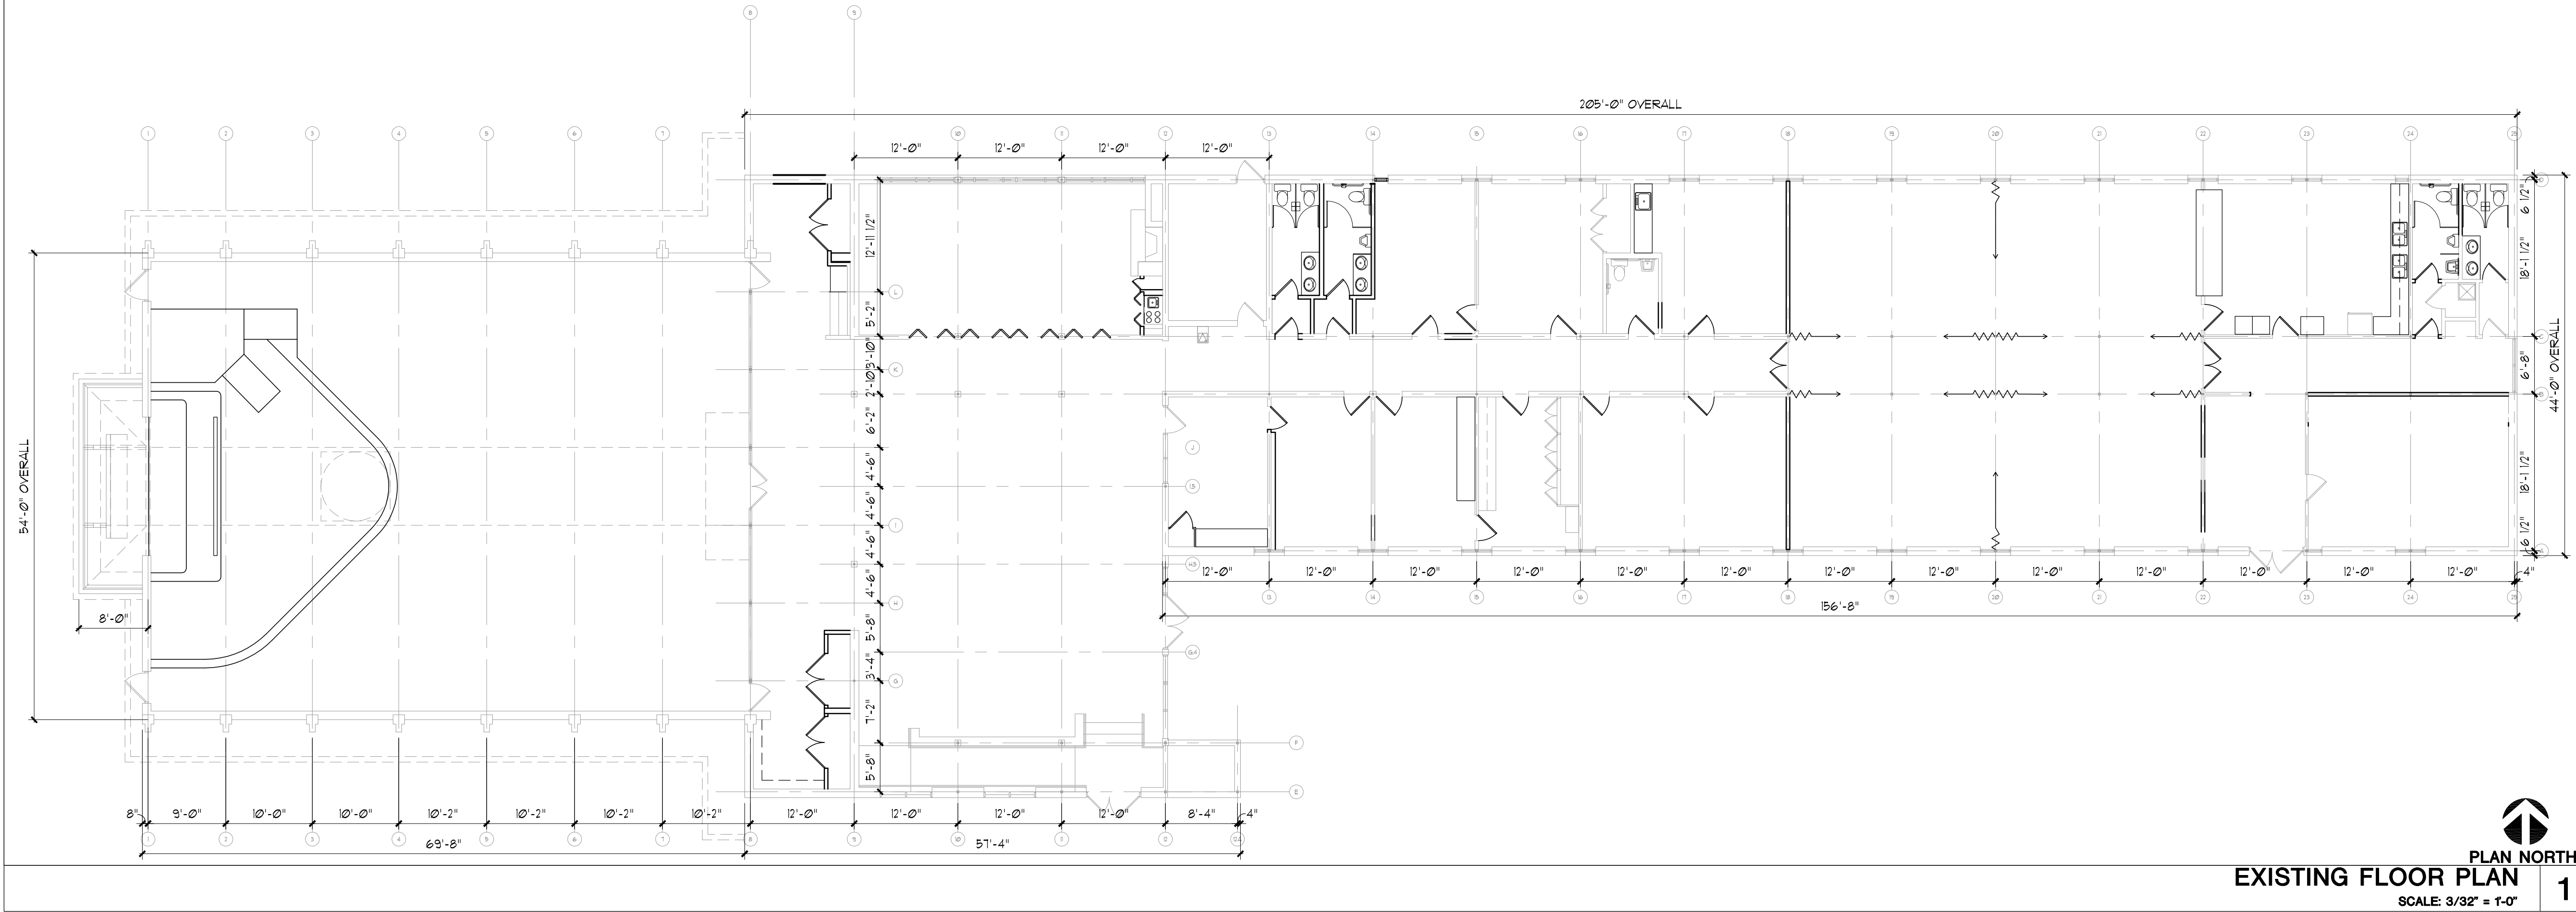


EXISTING FLOOR PLAN
 SCALE: 3/32" = 1'-0"
 1

FULL SIZE PRINT = 24" x 36" SHEET

COPYRIGHT PERSPECTIVE DESIGN, INC. 2020. ALL RIGHTS RESERVED. THIS DRAWING IS NOT TO BE REPRODUCED, CHANGED, COPIED OR ASSIGNED TO ANY THIRD PARTY IN ANY FORM OR MANNER WITHOUT FIRST OBTAINING THE EXPRESSED WRITTEN PERMISSION OF PERSPECTIVE DESIGN, INC. THE CLIENT AGREES TO INDEMNIFY AND HOLD THE ARCHITECT HARMLESS FROM ANY DAMAGES, LIABILITY, OR COST, INCLUDING ATTORNEY'S FEES AND COSTS OF DEFENSE ARISING FROM ANY CHANGES OR ALTERATIONS MADE BY ANYONE OTHER THAN THE ARCHITECT, OR FROM ANY REUSE OF THE DRAWINGS OR DATA WITHOUT THE PRIOR WRITTEN CONSENT OF THE ARCHITECT.

EX1.1
 Sheet:
 Job: -
 Drawn: BJK
 Scale: NOTED
 Date: 07/24/20

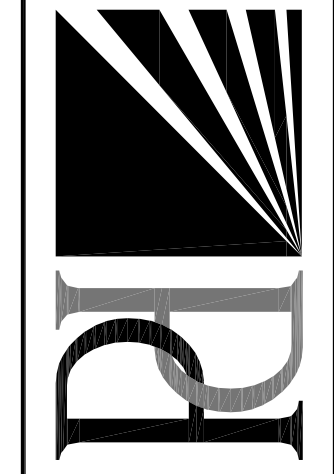

PERSPECTIVE DESIGN, INC.
 11525 W. North Avenue
 Wauwatosa, WI 53226
 Tel (414) 302-1780 Fax (414) 302-1751


Building Alterations For:
Salem United Methodist Church
 541 WI-59,
 Waukesha, WI 53186

REV. #	REV. DATE	DESCRIPTION	REV. BY:
0	7/24/20	PLAN COMMISSION SUBMITTAL	

- PRELIMINARY -
 FOR ESTIMATING AND REVIEW ONLY

NOT FOR CONSTRUCTION

FLOOR PLAN NOTE:
 - FLOOR PLAN IS PRELIMINARY IN NATURE, IT WAS PREPARED TO PORTRAY THE SCOPE OF WORK, NO EXTENSIVE BUILDING CODE RESEARCH WAS PREPARED.
 - THE BUILDING CODE AND THE AMERICAN WITH DISABILITIES ACT (ADA) REQUIRE THAT BUILDINGS AND ALTERATIONS BE DESIGNED AND CONSTRUCTED IN SUCH A MANNER THAT THE FACILITY IS READILY ACCESSIBLE TO AND USABLE BY INDIVIDUALS WITH DISABILITIES.
 - IN ADDITION, ALTERATIONS TO EXISTING BUILDINGS REQUIRE UPGRADES THAT EQUAL A MINIMUM OF 20% OF THE PROJECT BUDGET FOR ACCESSIBILITY UPGRADES (PARKING LOT, ENTRANCES, RAMPS, DOORS, TOILET ROOMS, DRINKING FOUNTAINS, ETC.) TO THE SITE & BUILDING. IT IS IMPORTANT FOR THE OWNER, TENANT AND CONTRACTOR TO BUDGET FOR THESE UPGRADES ABOVE AND BEYOND THE PROJECT SCOPE OF WORK.

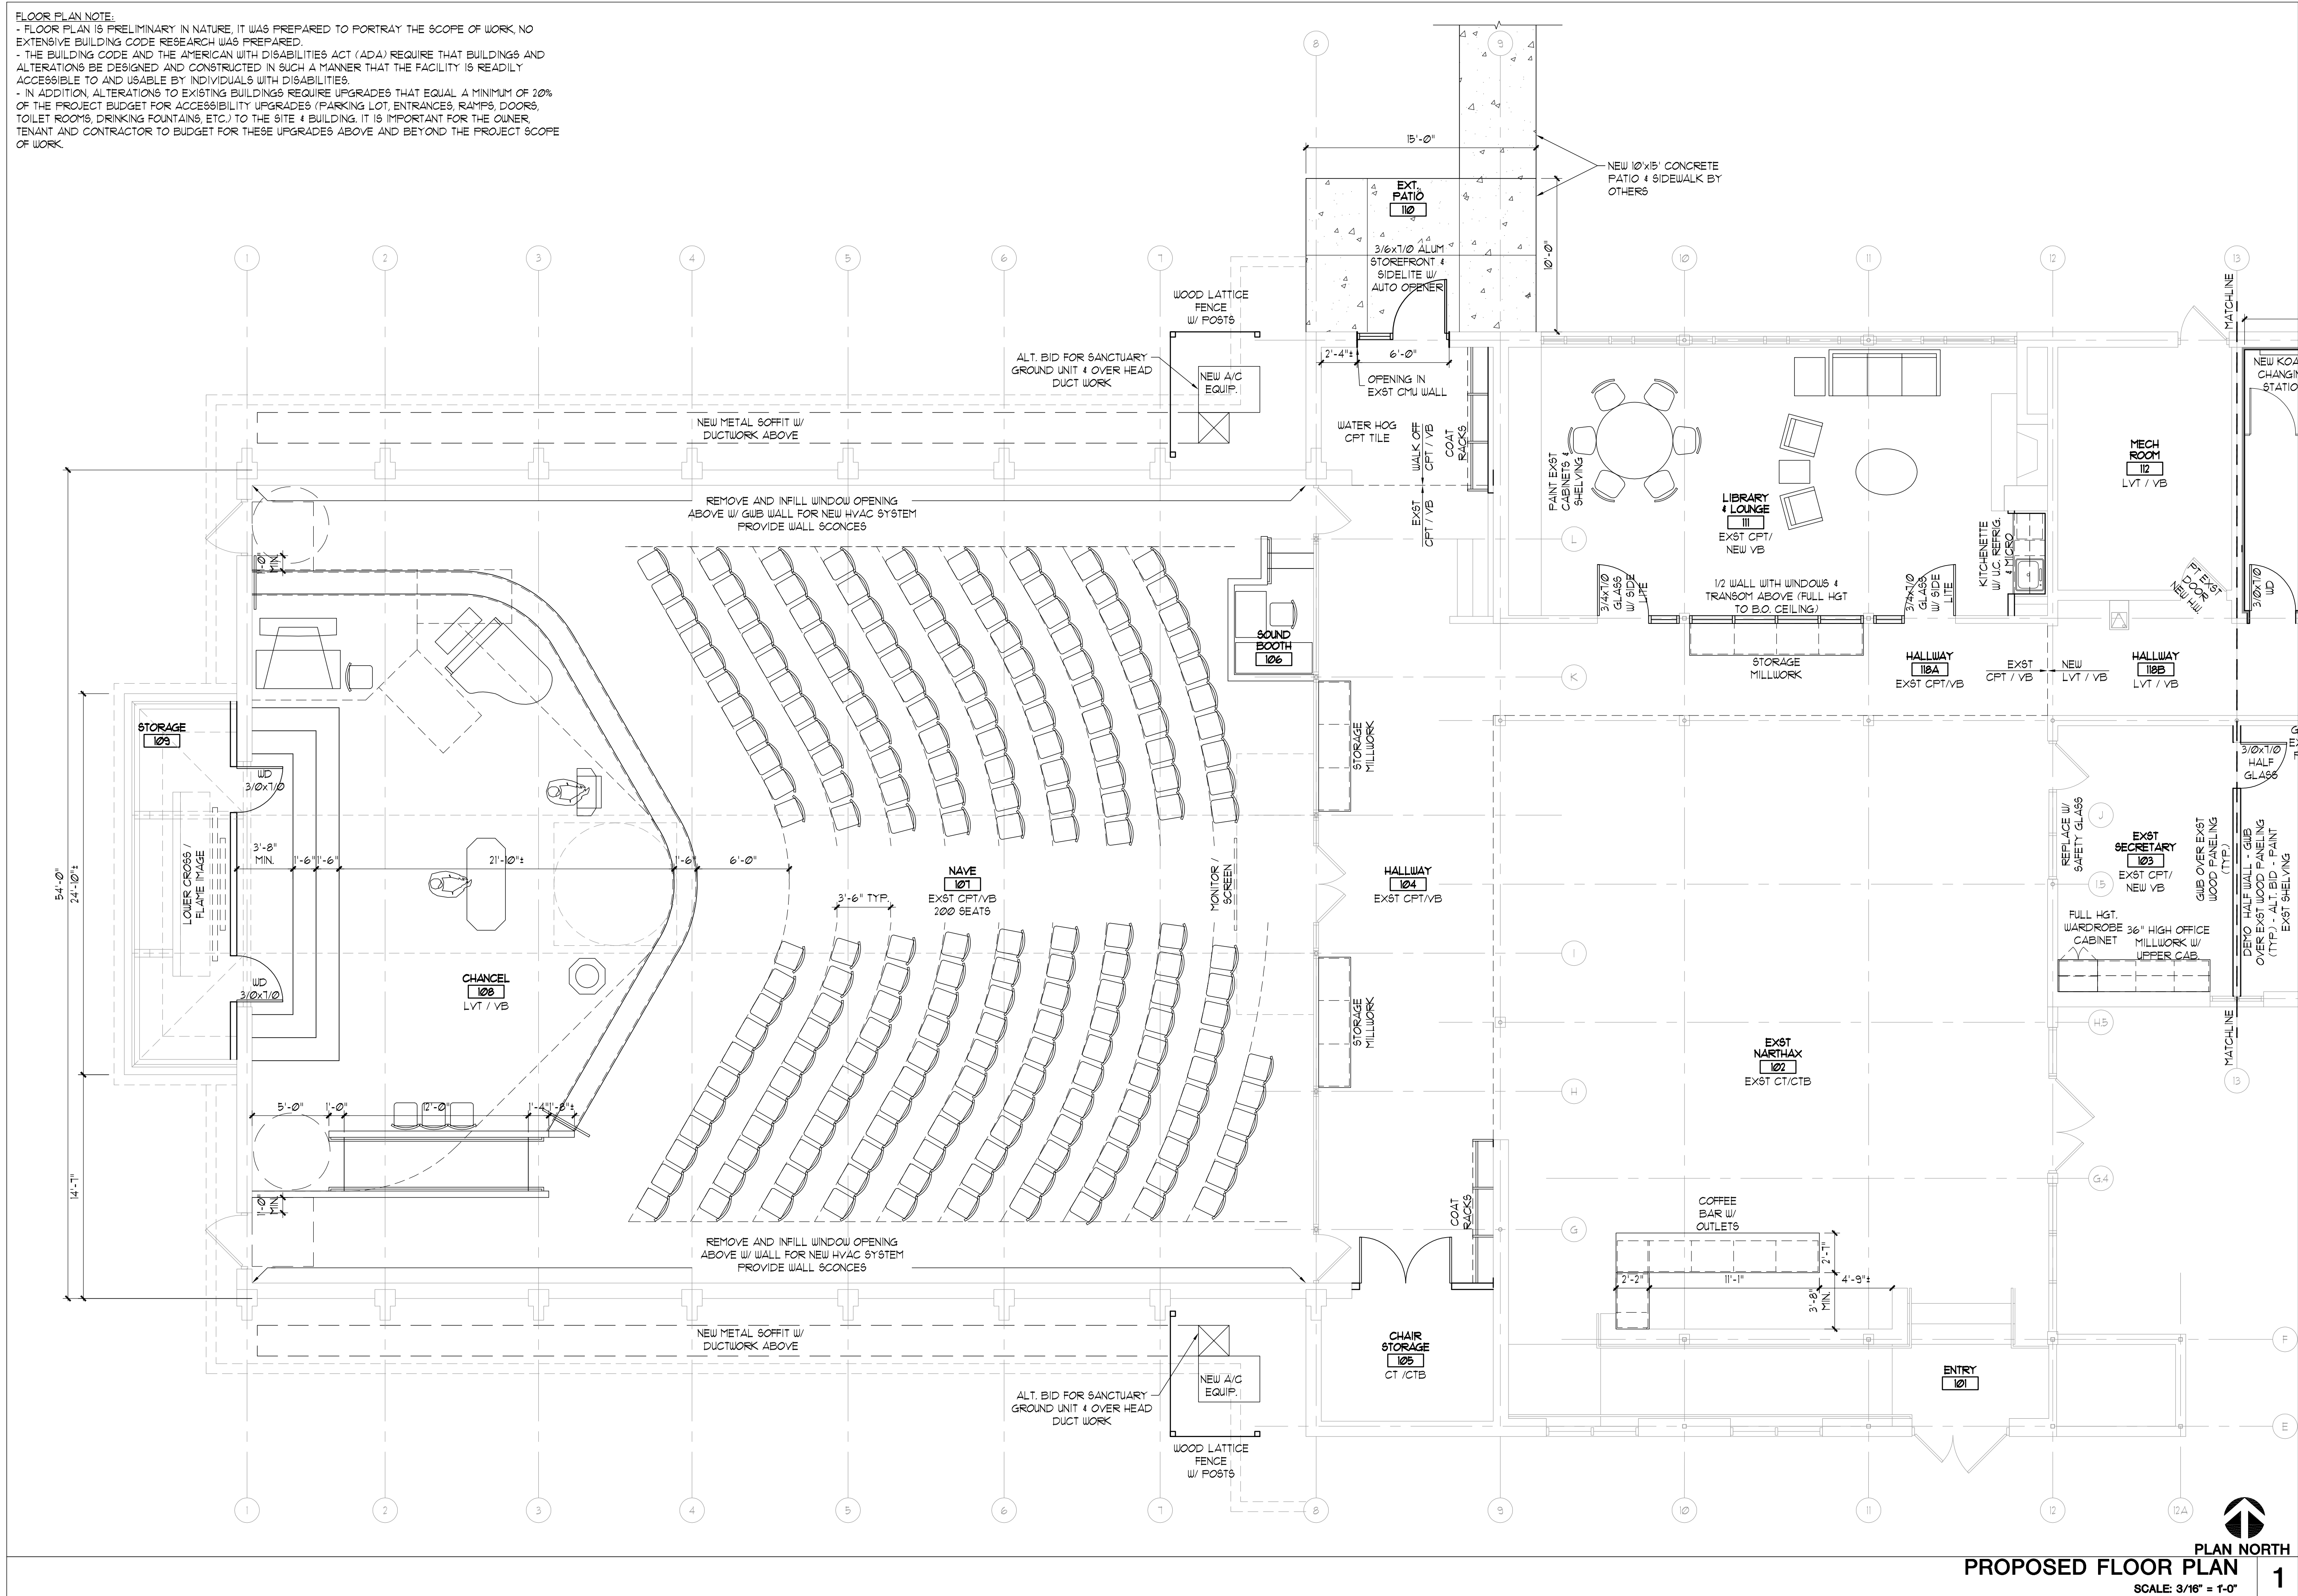

PLAN NORTH
PROPOSED FLOOR PLAN
 SCALE: 3/16" = 1'-0" **1**

FULL SIZE PRINT = 24" x 36" SHEET


COPYRIGHT PERSPECTIVE DESIGN, INC. 2020. ALL RIGHTS RESERVED. THIS DRAWING IS NOT TO BE REPRODUCED, CHANGED, COPIED OR ASSIGNED TO ANY THIRD PARTY IN ANY FORM OR MANNER WITHOUT FIRST OBTAINING THE EXPRESSED WRITTEN PERMISSION OF PERSPECTIVE DESIGN, INC. THE CLIENT AGREES TO INDEMNIFY AND HOLD THE ARCHITECT HARMLESS FROM ANY DAMAGES, LIABILITY, OR COSTS INCLUDING ATTORNEY'S FEES AND COSTS OF DEFENSE ARISING FROM ANY CHANGES OR ALTERATIONS MADE BY ANYONE OTHER THAN THE ARCHITECT, OR FROM ANY REUSE OF THE DRAWINGS OR DATA WITHOUT THE PRIOR WRITTEN CONSENT OF THE ARCHITECT.

Building Alterations For: Salem United Methodist Church 541 WI-59, Waukesha, WI 53186		Project: PLAN COMMISSION SUBMITTAL
REV. # 07/24/20	REV. DATE 07/24/20	REV. BY: [Blank]
PERSPECTIVE DESIGN, INC. 11525 W. North Avenue Wauwatosa, WI 53226 Tel (414) 302-1750 Fax (414) 302-1751		
Drawing Title: PROPOSED FLOOR PLAN		
Date: 07/24/20 Scale: NOTED Drawn: BJK Job: Sheet:		
THIS BOX IS 1/2" x 1/2" A1.1		

- PRELIMINARY -
 FOR ESTIMATING AND REVIEW ONLY

NOT FOR CONSTRUCTION

FLOOR PLAN NOTE:
 - FLOOR PLAN IS PRELIMINARY IN NATURE, IT WAS PREPARED TO PORTRAY THE SCOPE OF WORK, NO EXTENSIVE BUILDING CODE RESEARCH WAS PREPARED.
 - THE BUILDING CODE AND THE AMERICAN WITH DISABILITIES ACT (ADA) REQUIRE THAT BUILDINGS AND ALTERATIONS BE DESIGNED AND CONSTRUCTED IN SUCH A MANNER THAT THE FACILITY IS READILY ACCESSIBLE TO AND USABLE BY INDIVIDUALS WITH DISABILITIES.
 - IN ADDITION ALTERATIONS TO EXISTING BUILDINGS REQUIRE UPGRADES THAT EQUAL A MINIMUM OF 20% OF THE PROJECT BUDGET FOR ACCESSIBILITY UPGRADES (PARKING LOT, ENTRANCES, RAMPS, DOORS, TOILET ROOMS, DRINKING FOUNTAINS, ETC.) TO THE SITE & BUILDING. IT IS IMPORTANT FOR THE OWNER, TENANT AND CONTRACTOR TO BUDGET FOR THESE UPGRADES ABOVE AND BEYOND THE PROJECT SCOPE OF WORK.

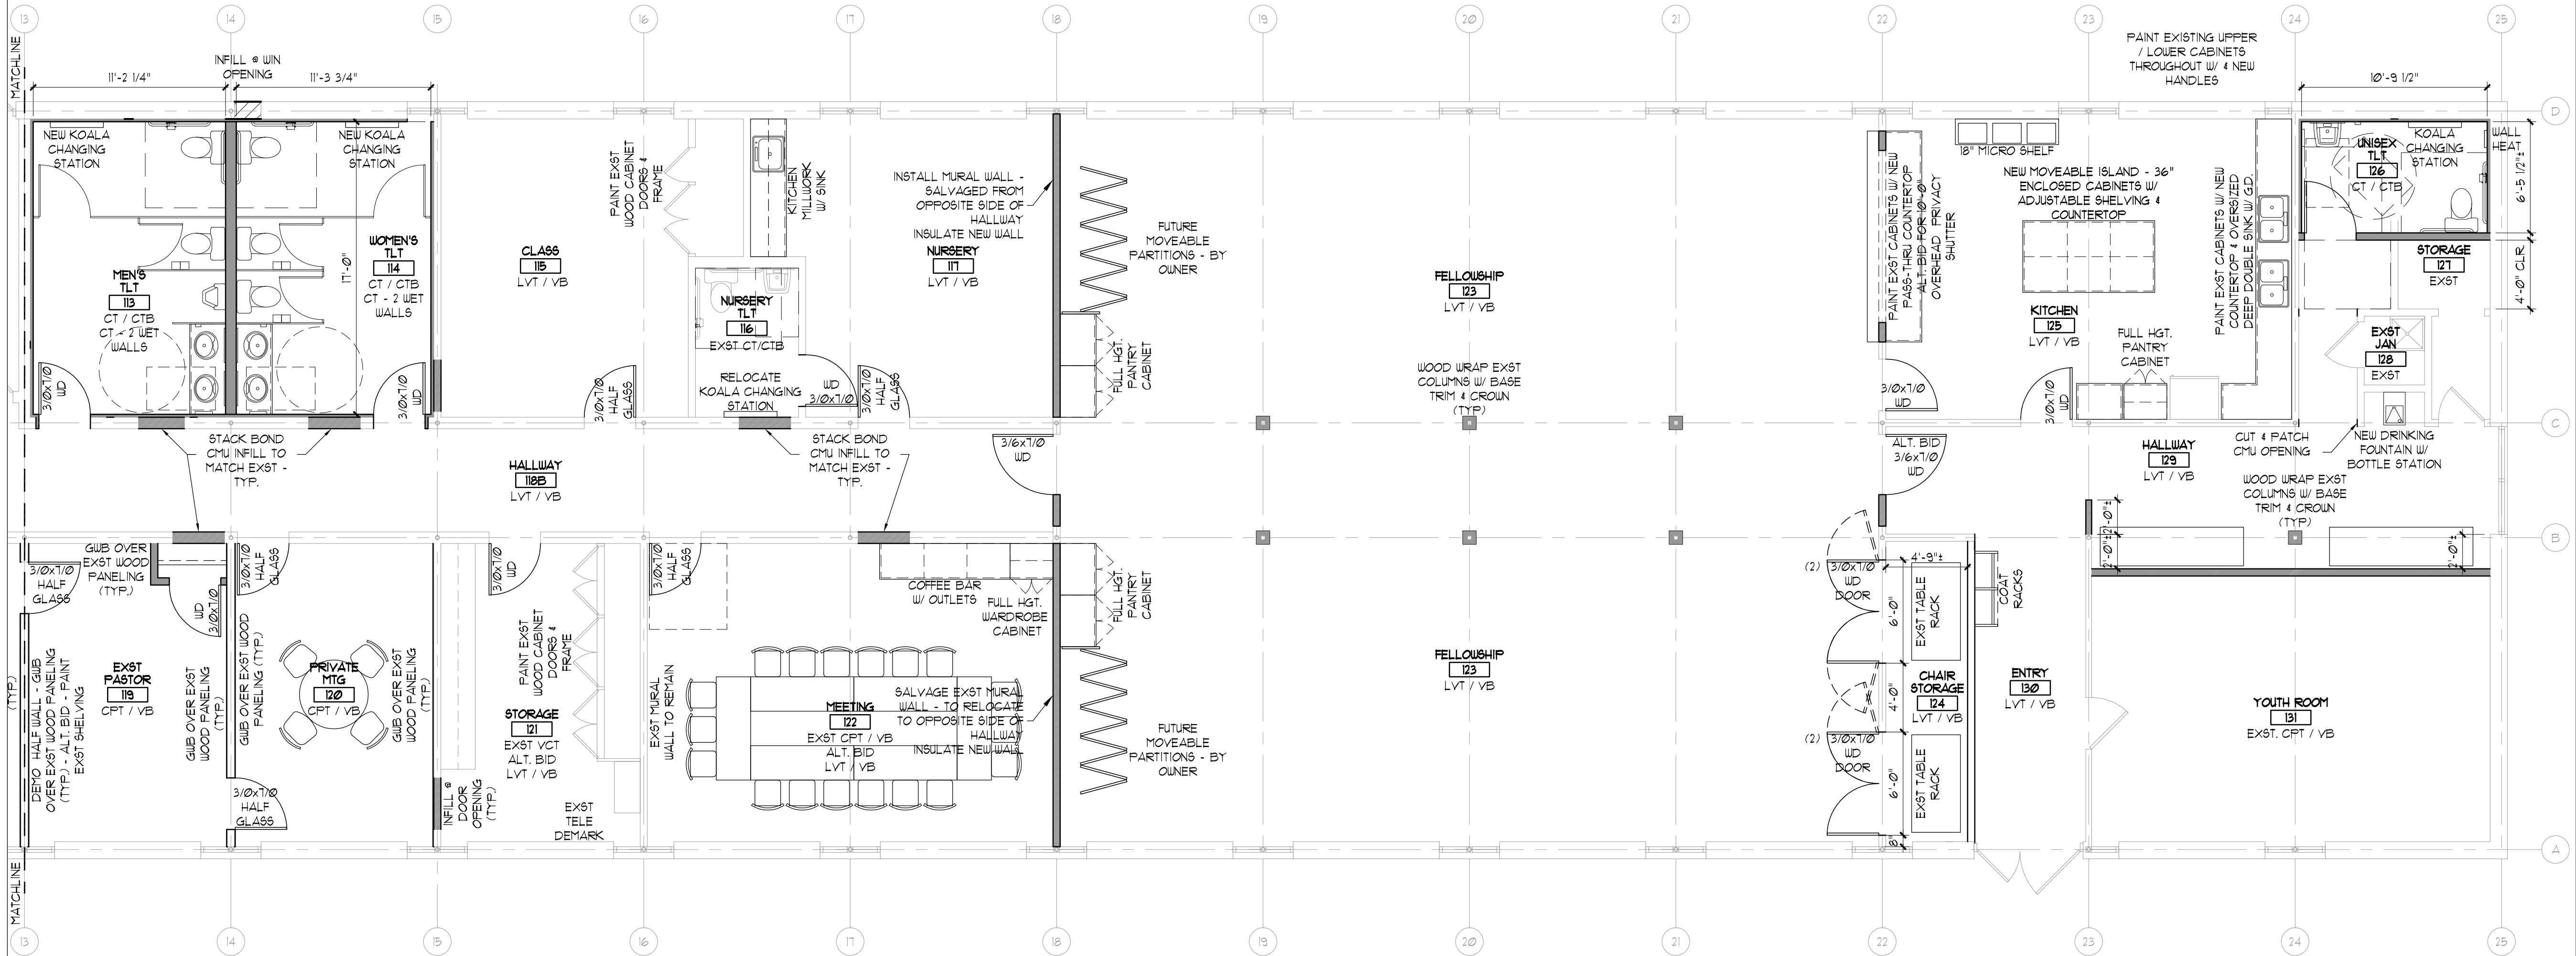

PROPOSED FLOOR PLAN
 SCALE: 3/16" = 1'-0"

1

FULL SIZE PRINT = 24" x 36" SHEET

COPYRIGHT PERSPECTIVE DESIGN, INC. 2020. ALL RIGHTS RESERVED. THIS DRAWING IS NOT TO BE REPRODUCED, CHANGED, COPIED OR ASSIGNED TO ANY THIRD PARTY IN ANY FORM OR MANNER WITHOUT FIRST OBTAINING THE EXPRESSED WRITTEN PERMISSION OF PERSPECTIVE DESIGN, INC. THE CLIENT AGREES TO INDEMNIFY AND HOLD THE ARCHITECT HARMLESS FROM ANY DAMAGES, LIABILITY, OR COST INCLUDING ATTORNEY'S FEES AND COSTS OF DEFENSE ARISING FROM ANY CHANGES OR ALTERATIONS MADE BY ANYONE OTHER THAN THE ARCHITECT, OR FROM ANY REUSE OF THE DRAWINGS OR DATA WITHOUT THE PRIOR WRITTEN CONSENT OF THE ARCHITECT.

Date:	07/24/20
Scale:	NOTED
Drawn:	BJK
Job:	-
Sheet:	A1.2


PERSPECTIVE DESIGN, INC.
 11525 W. North Avenue
 Wauwatosa, WI 53226
 Tel (414) 302-1750 Fax (414) 302-1751

Building Alterations For:
Salem United Methodist Church
 541 WI-59,
 Waukesha, WI 53186

REV. #	REV. DATE	DESCRIPTION
0	07/24/20	PLAN COMMISSION SUBMITTAL

- PRELIMINARY -
 FOR ESTIMATING AND REVIEW ONLY

NOT FOR CONSTRUCTION

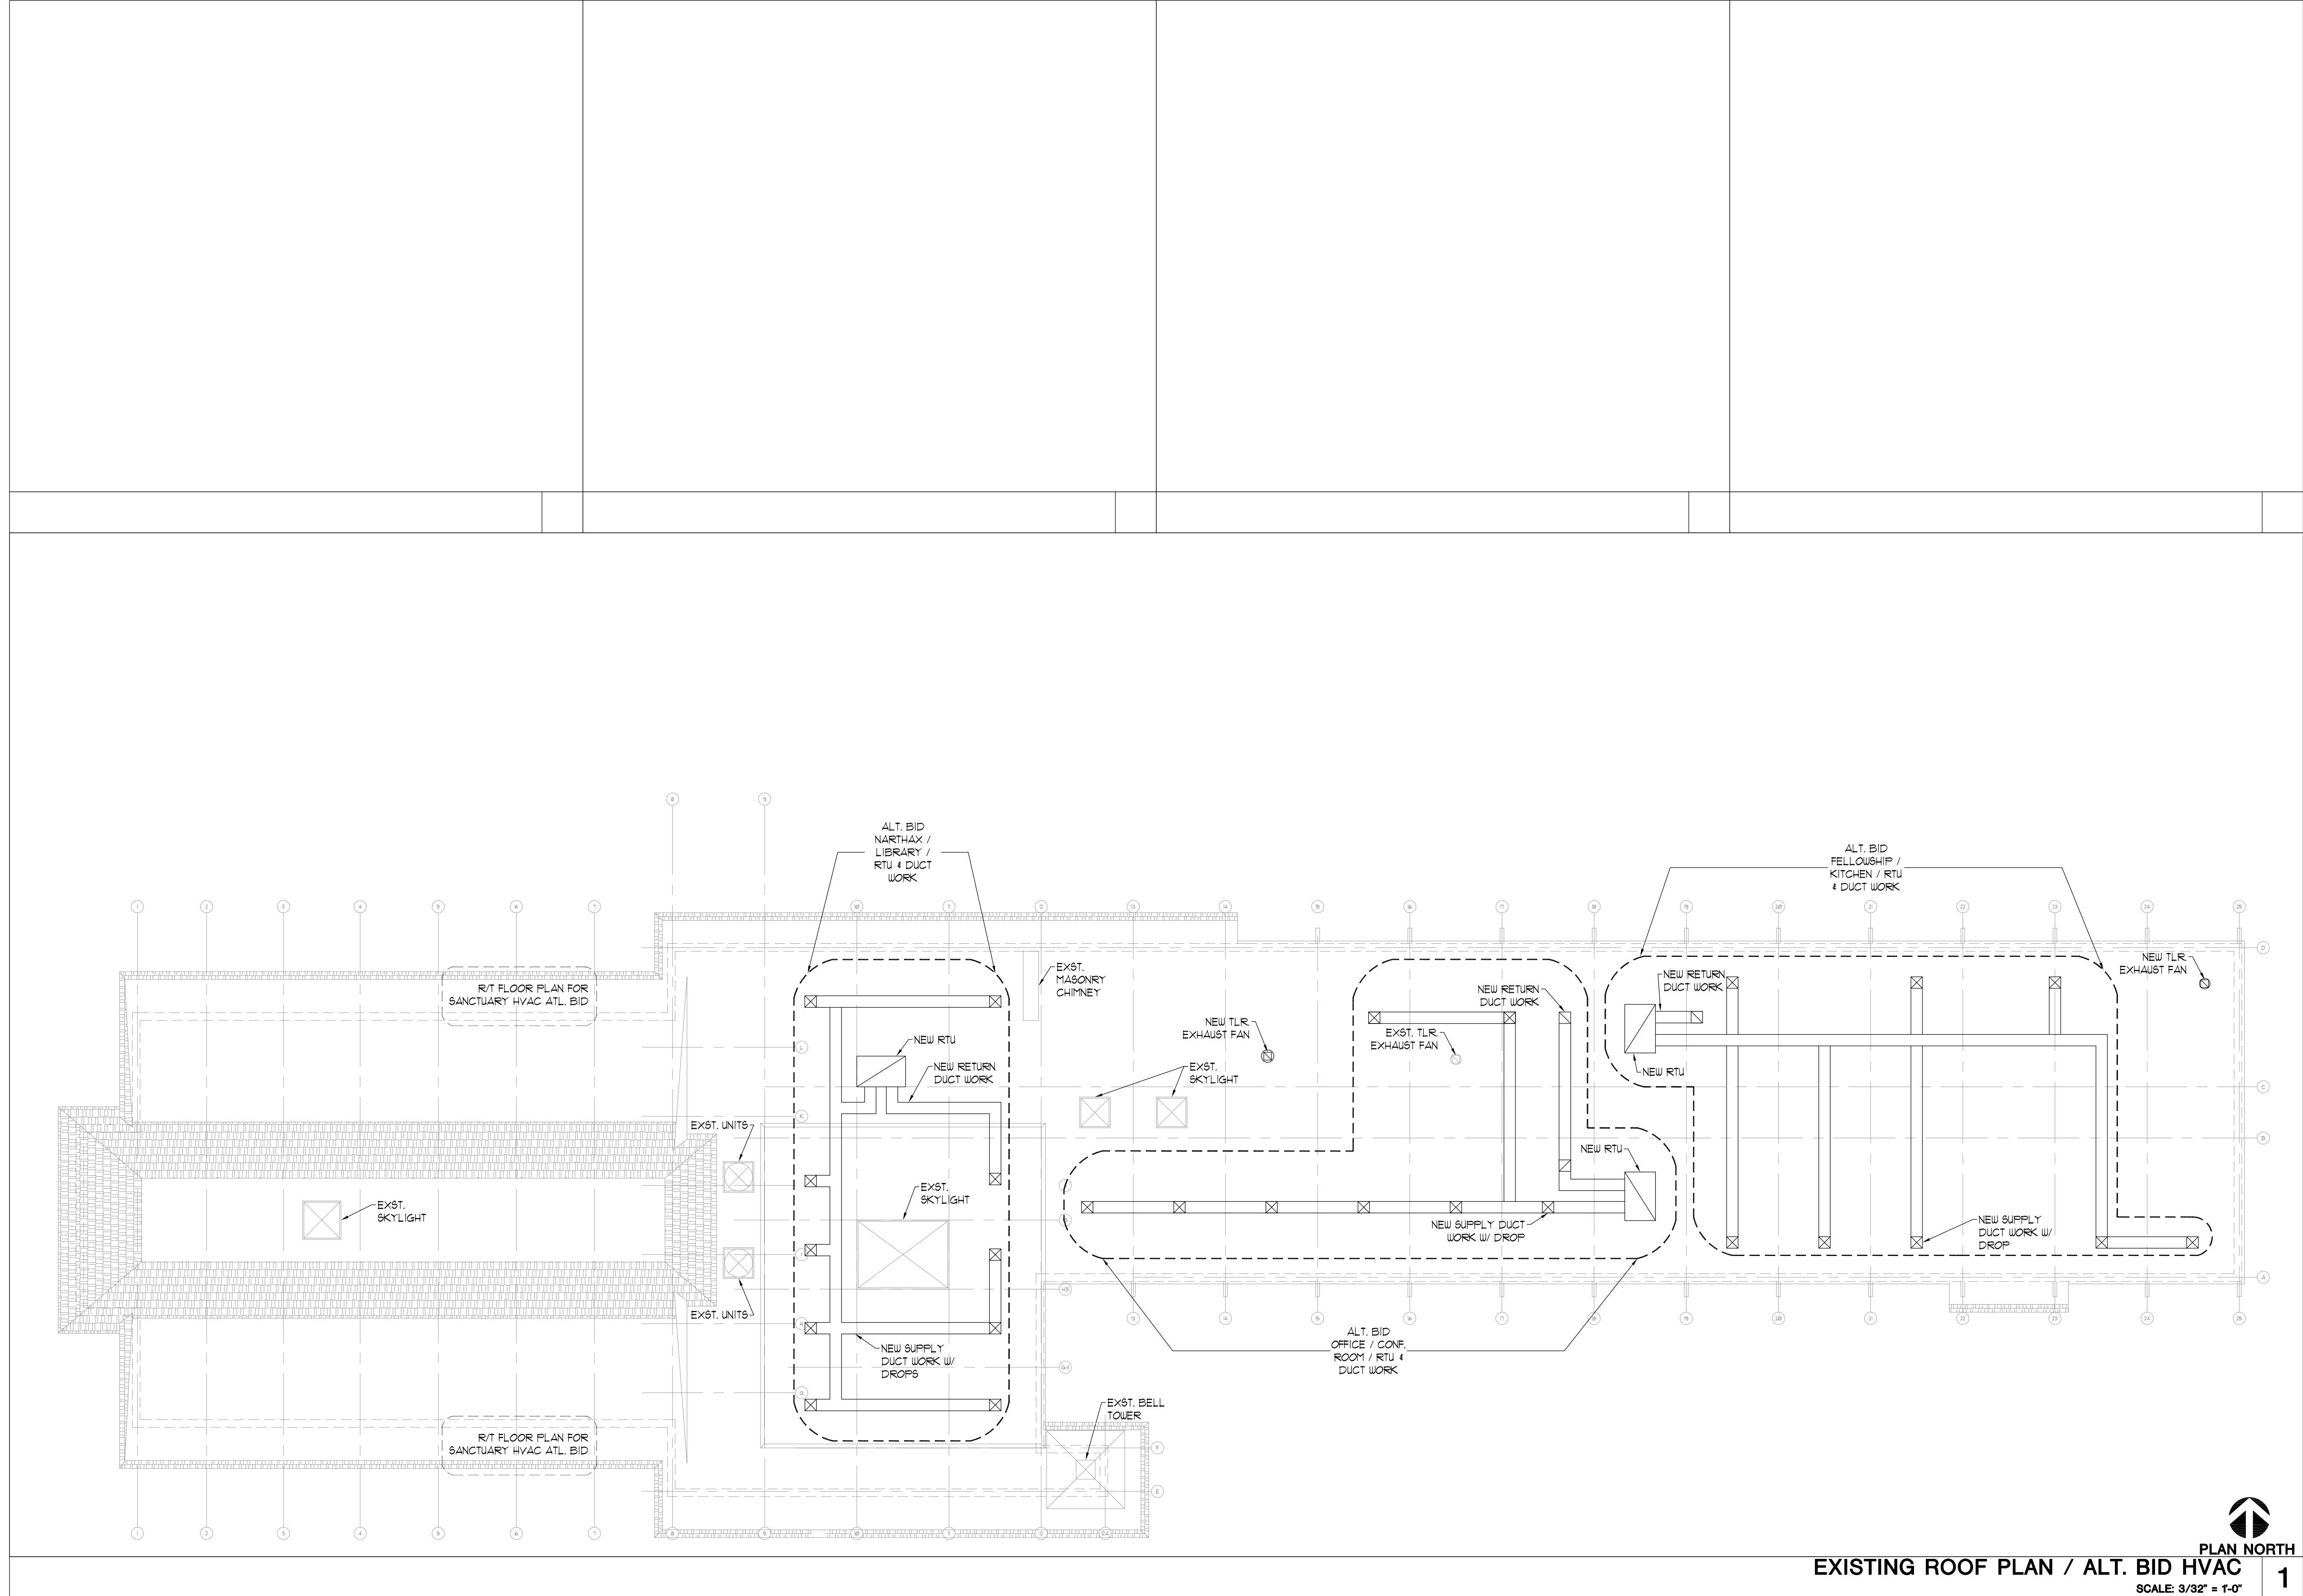

EXISTING ROOF PLAN / ALT. BID HVAC



SCALE: 3/32" = 1'-0"

1

FULL SIZE PRINT = 24" x 36" SHEET

COPYRIGHT PERSPECTIVE DESIGN, INC. 2020. ALL RIGHTS RESERVED. THIS DRAWING IS NOT TO BE REPRODUCED, CHANGED, COPIED OR ASSIGNED TO ANY THIRD PARTY IN ANY FORM OR MANNER WITHOUT FIRST OBTAINING THE EXPRESSED WRITTEN PERMISSION OF PERSPECTIVE DESIGN, INC. THE CLIENT AGREES TO INDEMNIFY AND HOLD THE ARCHITECT HARMLESS FROM ANY DAMAGES, LIABILITY, OR COST INCLUDING ATTORNEY'S FEES AND COSTS OF DEFENSE ARISING FROM ANY CHANGES OR ALTERATIONS MADE BY ANYONE OTHER THAN THE ARCHITECT, OR FROM ANY REUSE OF THE DRAWINGS OR DATA WITHOUT THE PRIOR WRITTEN CONSENT OF THE ARCHITECT.

Drawing Title:
EXISTING ROOF PLAN / ALT. BID HVAC

THIS BOX IS 1/2" x 1/2"

Date: 07/24/20

Scale: NOTED


Drawn: BJK

Job: -

Sheet:

A1.3

PERSPECTIVE DESIGN, INC.
11525 W. North Avenue
Wauwatosa, WI 53226
Tel (414) 302-1750 Fax (414) 302-1751

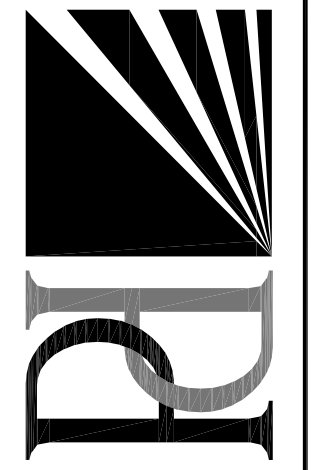

Building Alterations For:
Salem United Methodist Church
641 WI-59,
Waukesha, WI 53186


DESCRIPTION
PLAN COMMISSION SUBMITTAL

REV. # | REV. DATE
07/24/20


REV. BY:

- PRELIMINARY -
FOR ESTIMATING AND REVIEW ONLY


NOT FOR CONSTRUCTION

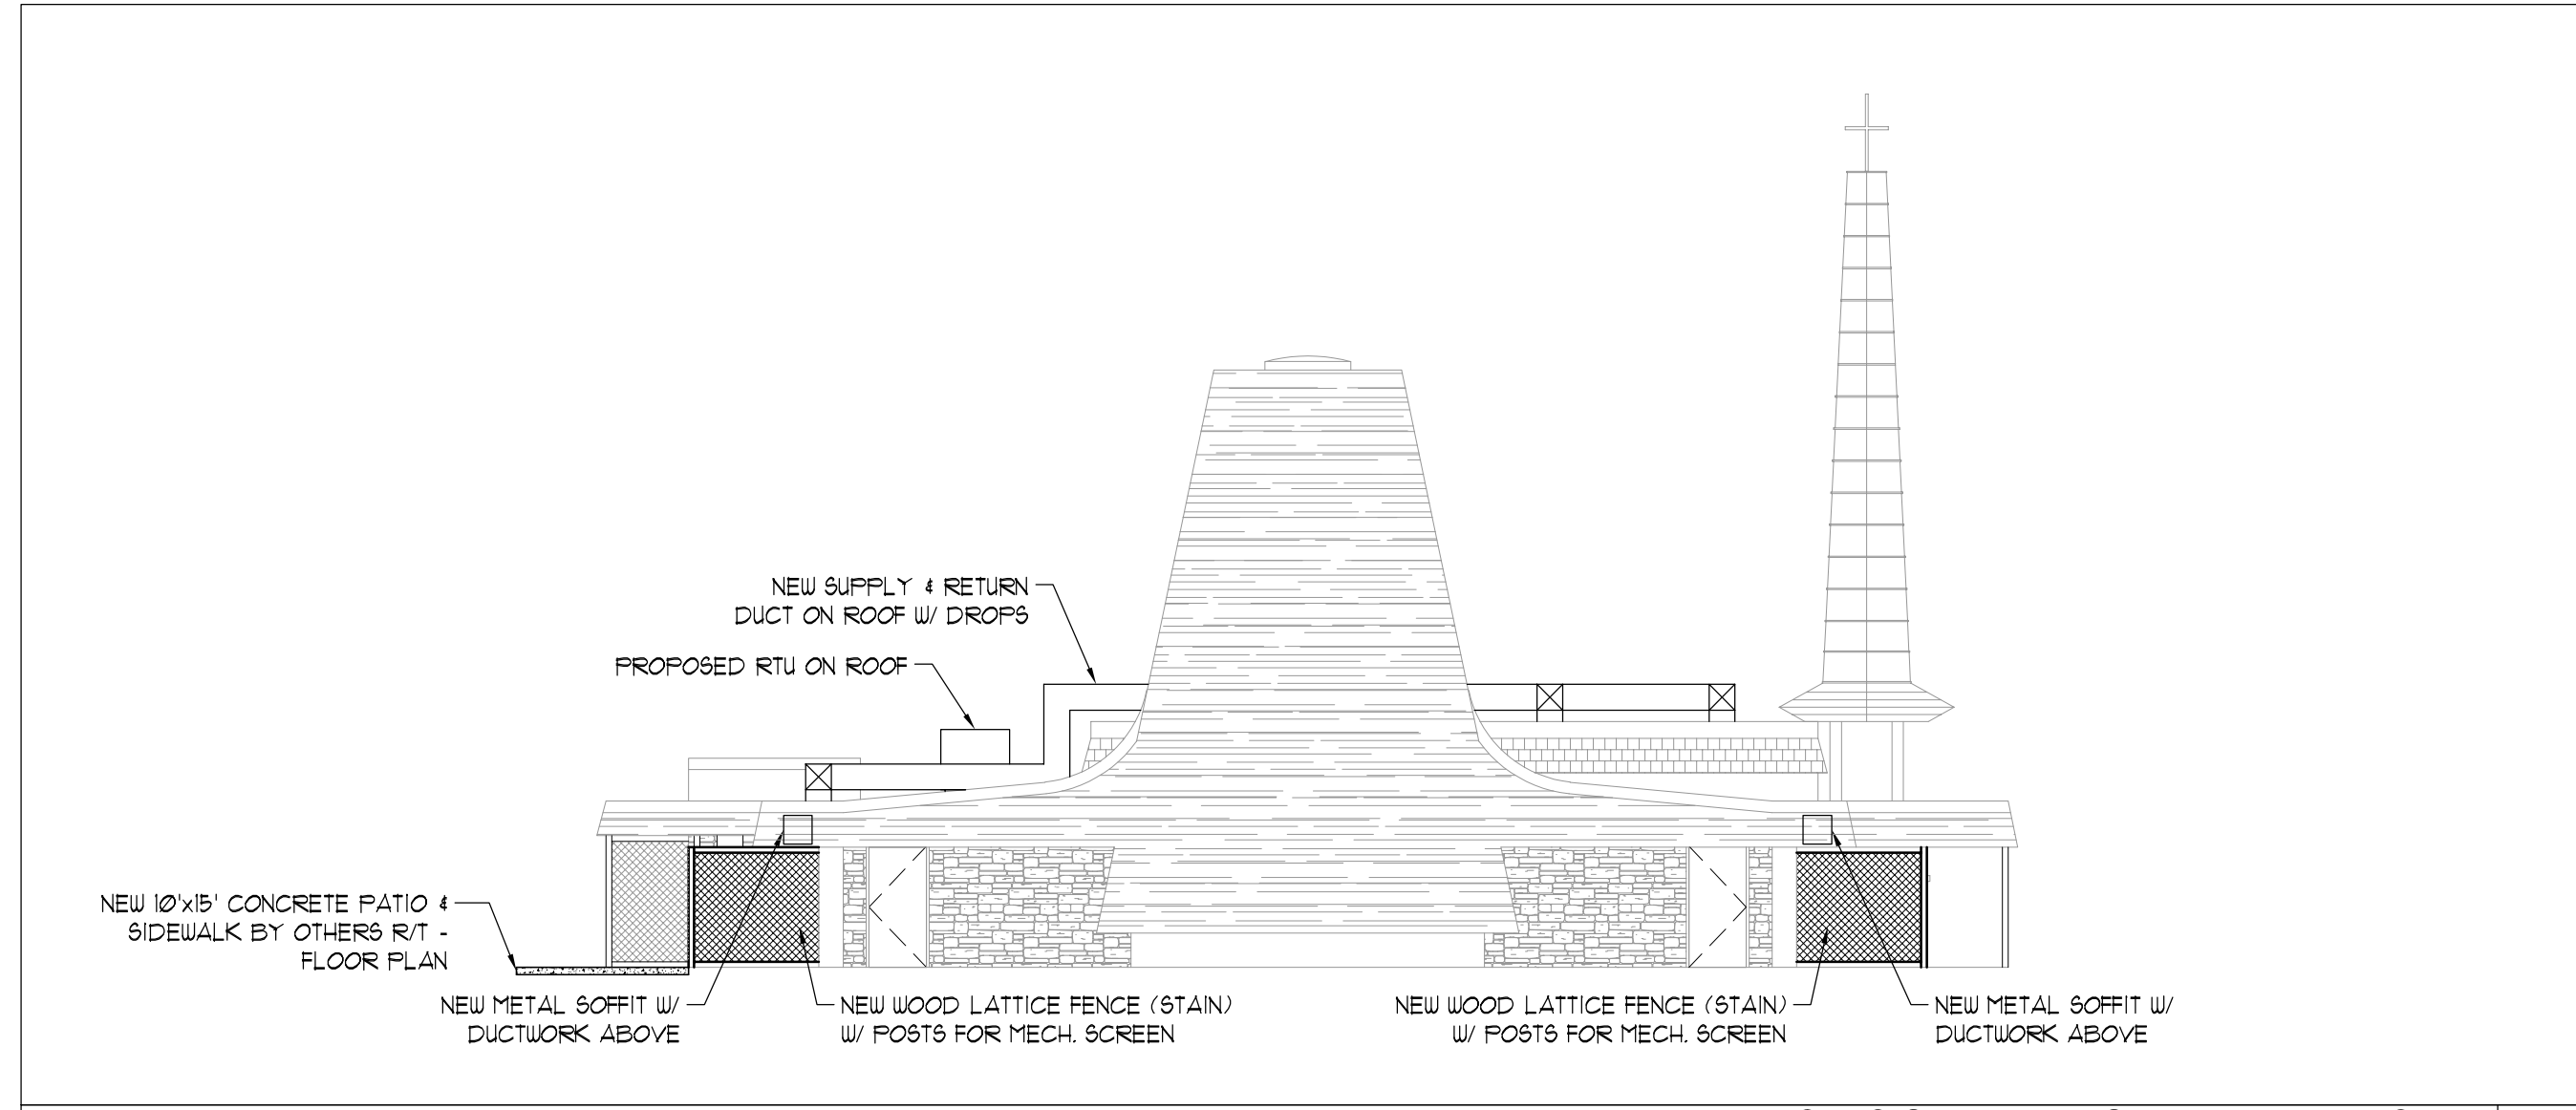


PROPOSED WEST ELEVATION
SCALE: 3/32" = 1'-0" **4**

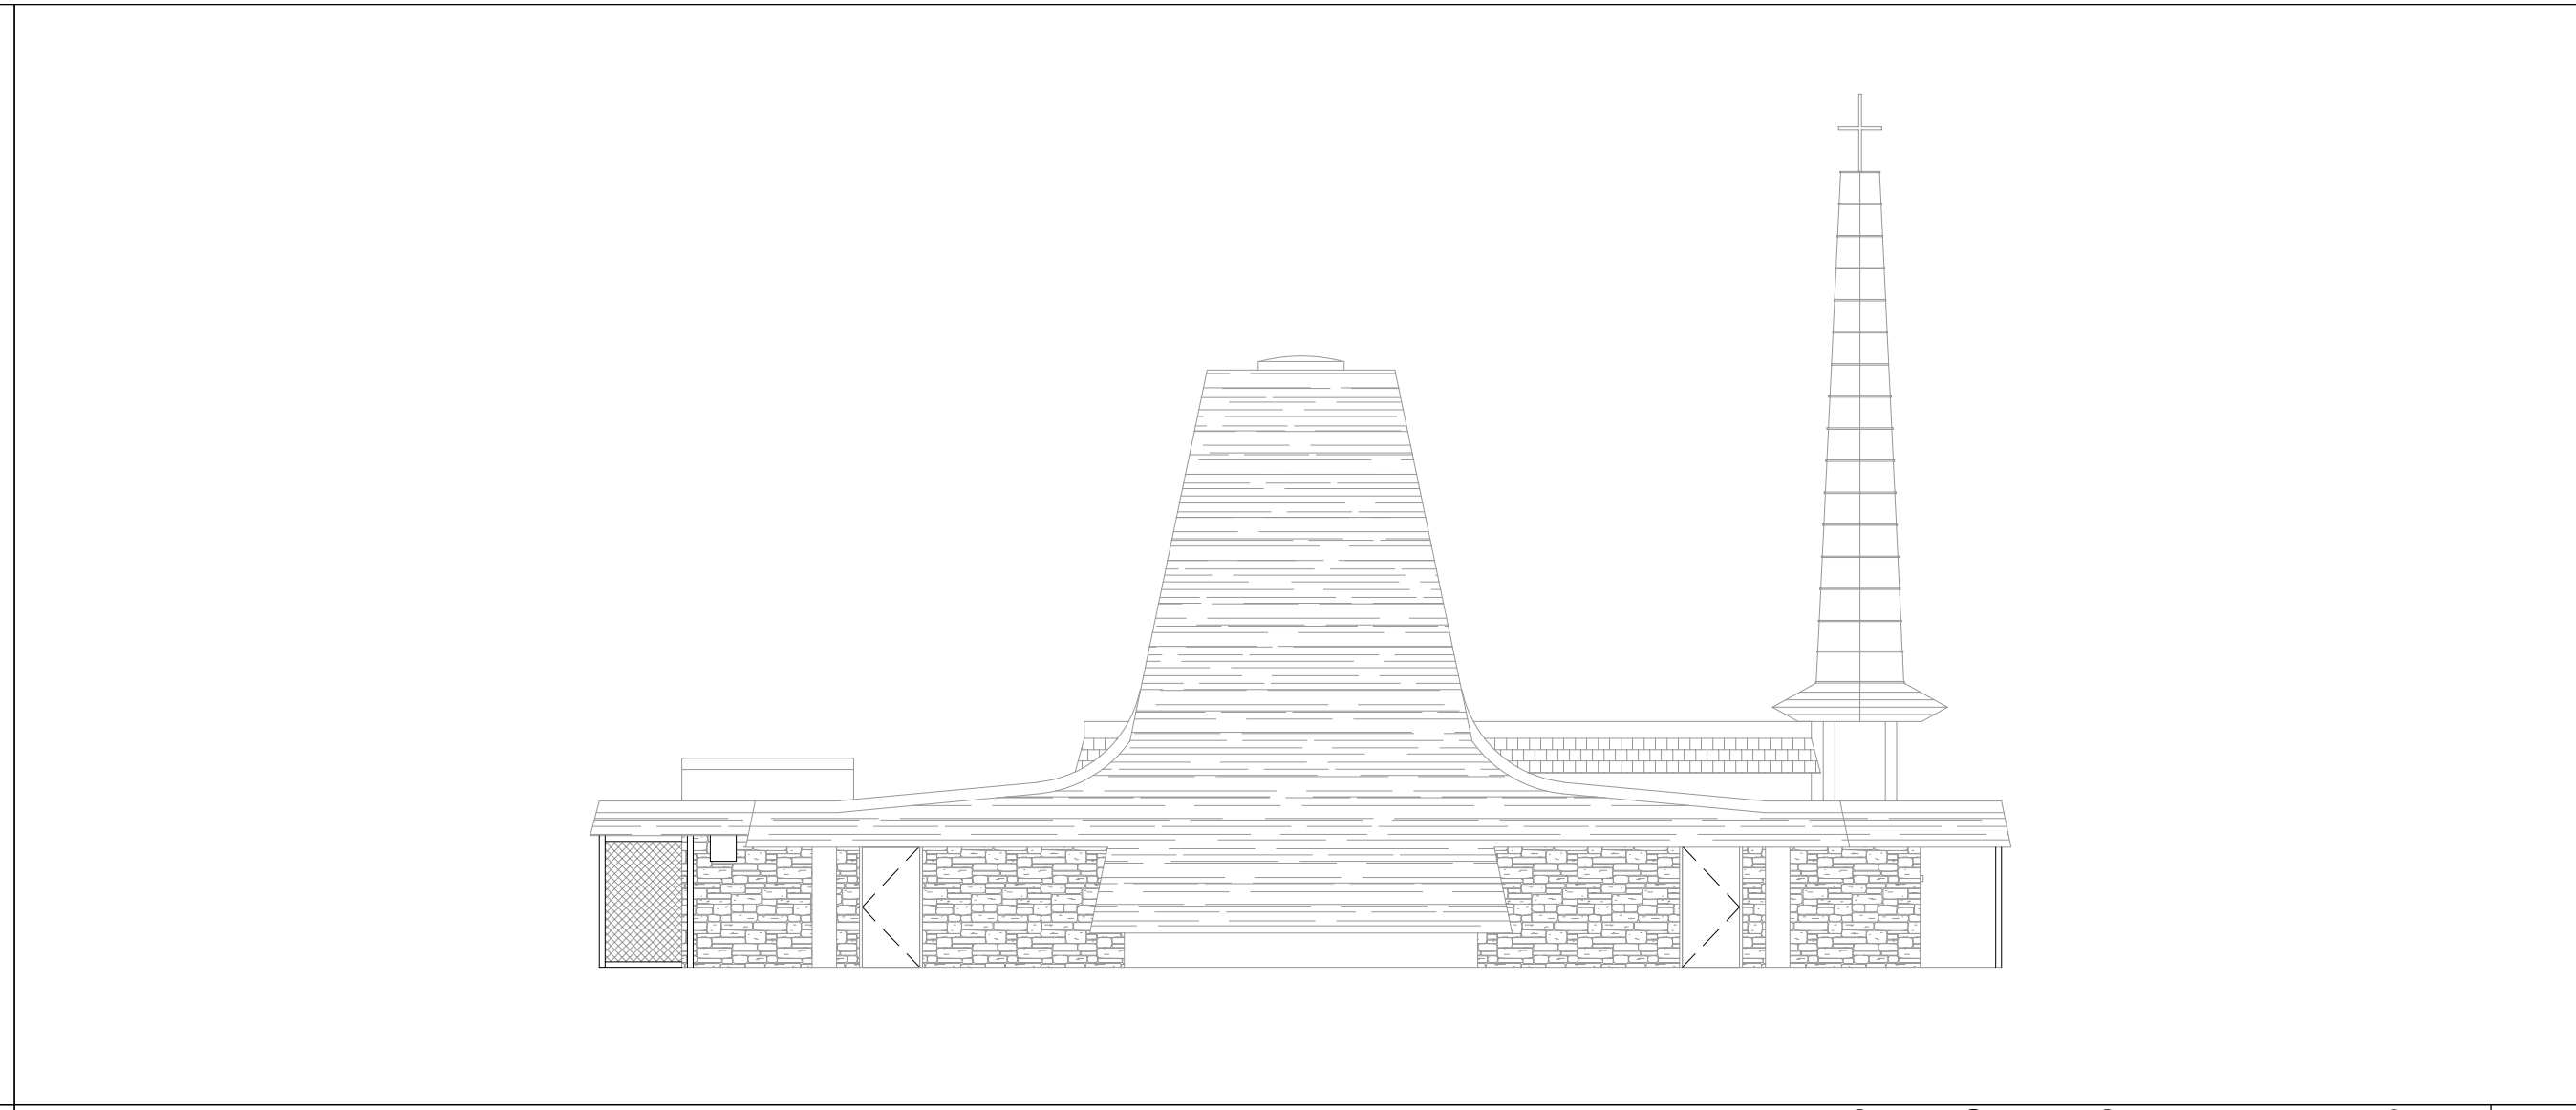

EXISTING WEST ELEVATION
SCALE: 3/32" = 1'-0" **3**

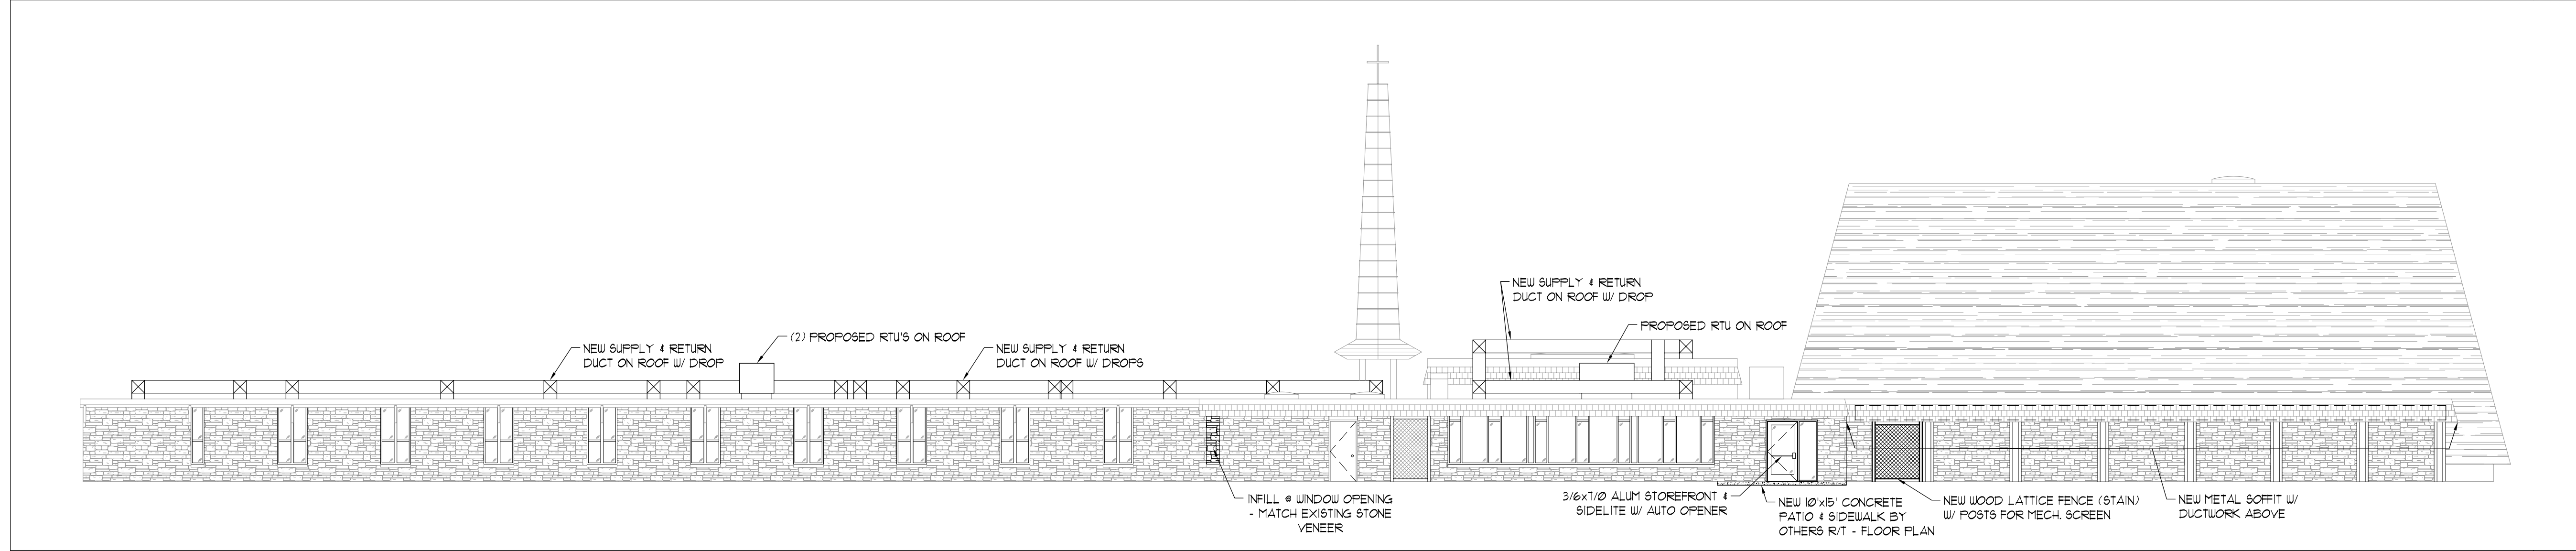

PROPOSED NORTH ELEVATION
SCALE: 3/32" = 1'-0" **2**

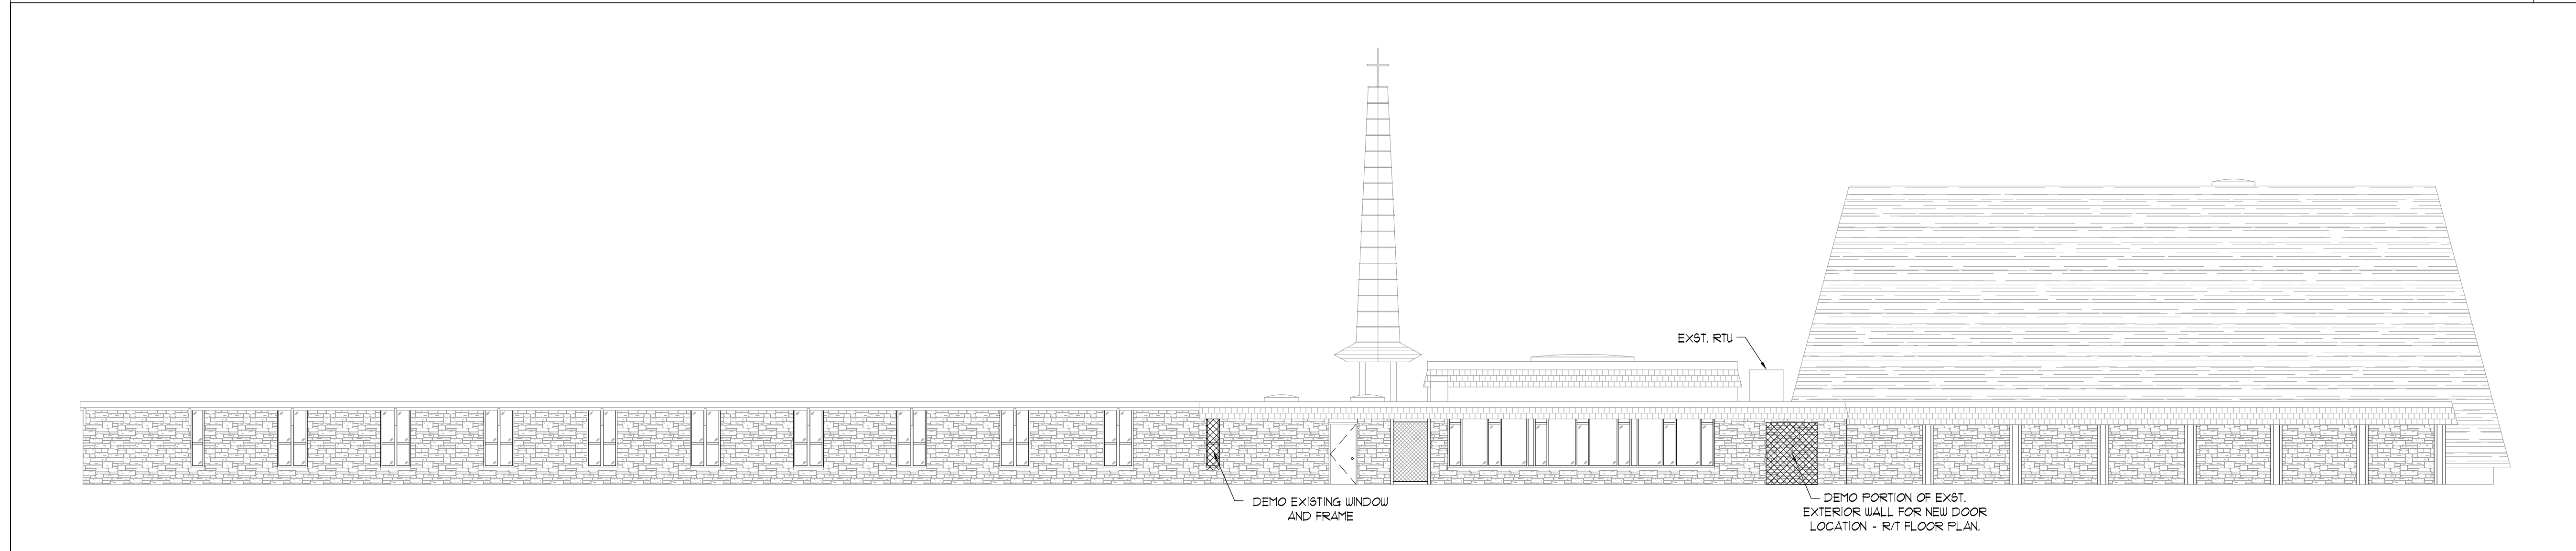

DEMO NORTH ELEVATION
SCALE: 3/32" = 1'-0" **1**

FULL SIZE PRINT = 24" x 36" SHEET

COPYRIGHT PERSPECTIVE DESIGN, INC. 2020. ALL RIGHTS RESERVED. THIS DRAWING IS NOT TO BE REPRODUCED, CHANGED, COPIED OR ASSIGNED TO ANY THIRD PARTY IN ANY FORM OR MANNER WITHOUT FIRST OBTAINING THE EXPRESSED WRITTEN PERMISSION OF PERSPECTIVE DESIGN, INC. THE CLIENT AGREES TO INDEMNIFY AND HOLD THE ARCHITECT HARMLESS FROM ANY DAMAGES, LIABILITY, OR COST, INCLUDING ATTORNEY'S FEES AND COSTS OF DEFENSE ARISING FROM ANY CHANGES OR ALTERATIONS MADE BY ANYONE OTHER THAN THE ARCHITECT, OR FROM ANY REUSE OF THE DRAWINGS OR DATA WITHOUT THE PRIOR WRITTEN CONSENT OF THE ARCHITECT.

Building Alterations For: Salem United Methodist Church 641 WI-59, Waukesha, WI 53186		REV. # 07/24/20	REV. DATE 07/24/20	DESCRIPTION PLAN COMMISSION SUBMITTAL	REV. BY:
PERSPECTIVE DESIGN, INC. 11525 W. North Avenue Wauwatosa, WI 53226 Tel (414) 302-1780 Fax (414) 302-1781		Project:			
Drawing Title: DEMO & PROPOSED ELEVATIONS		THIS BOX IS 1/2" x 1/2"			
Date: 07/24/20		Scale: NOTED			
Drawn: BJK		Job: -			
Sheet: A2.1					

- PRELIMINARY -
FOR ESTIMATING AND REVIEW ONLY

NOT FOR CONSTRUCTION