



Keller
PLANNERS | ARCHITECTS | BUILDERS

FOX CITIES
N216 State Road 55
P.O. Box 620
Kaukauna, WI 54130
PHONE (262) 766-2795 /
1-800-236-2534
FAX (920) 766-5004

MILWAUKEE
W204 N11509
Coldendale Rd
Germantown, WI 53022
PHONE (262) 250-9710
FAX (262) 250-9740

MADISON
711 Loka Dr.
Sun Prairie, WI 53590
PHONE (608) 318-2336
FAX (608) 318-2337

WAUSAU
5605 Libac Ave
Wausau, WI 54401
PHONE (715) 849-3141
FAX (715) 849-3181

www.kellerbuilds.com

PROPOSED SERVICE BUILDING FOR:
GRIFFIN FORD
WISCONSIN
WAUKESHA,

"COPYRIGHT NOTICE"

This design, drawing and detail is the copyrighted property of KELLER, INC. No part hereof shall be copied, duplicated, distributed, disclosed or made available to anyone without the expressed written consent of KELLER, INC.

REVISIONS

1	02.12.2024	I. HAUN
2	02.15.2024	I. HAUN
3	03.01.2024	I. HAUN
4	03.19.2024	I. HAUN
5		
6		

PROJECT MANAGER:

B. EGAN

DESIGNER:

C. MANSKE

INTERIOR DESIGNER:

DRAWN BY:

I. HAUN

EXPEDITOR:

SUPERVISOR:

PRELIMINARY NO:

P24024


CONTRACT NO:

DATE:

01.24.2024

SHEET:


A1.0

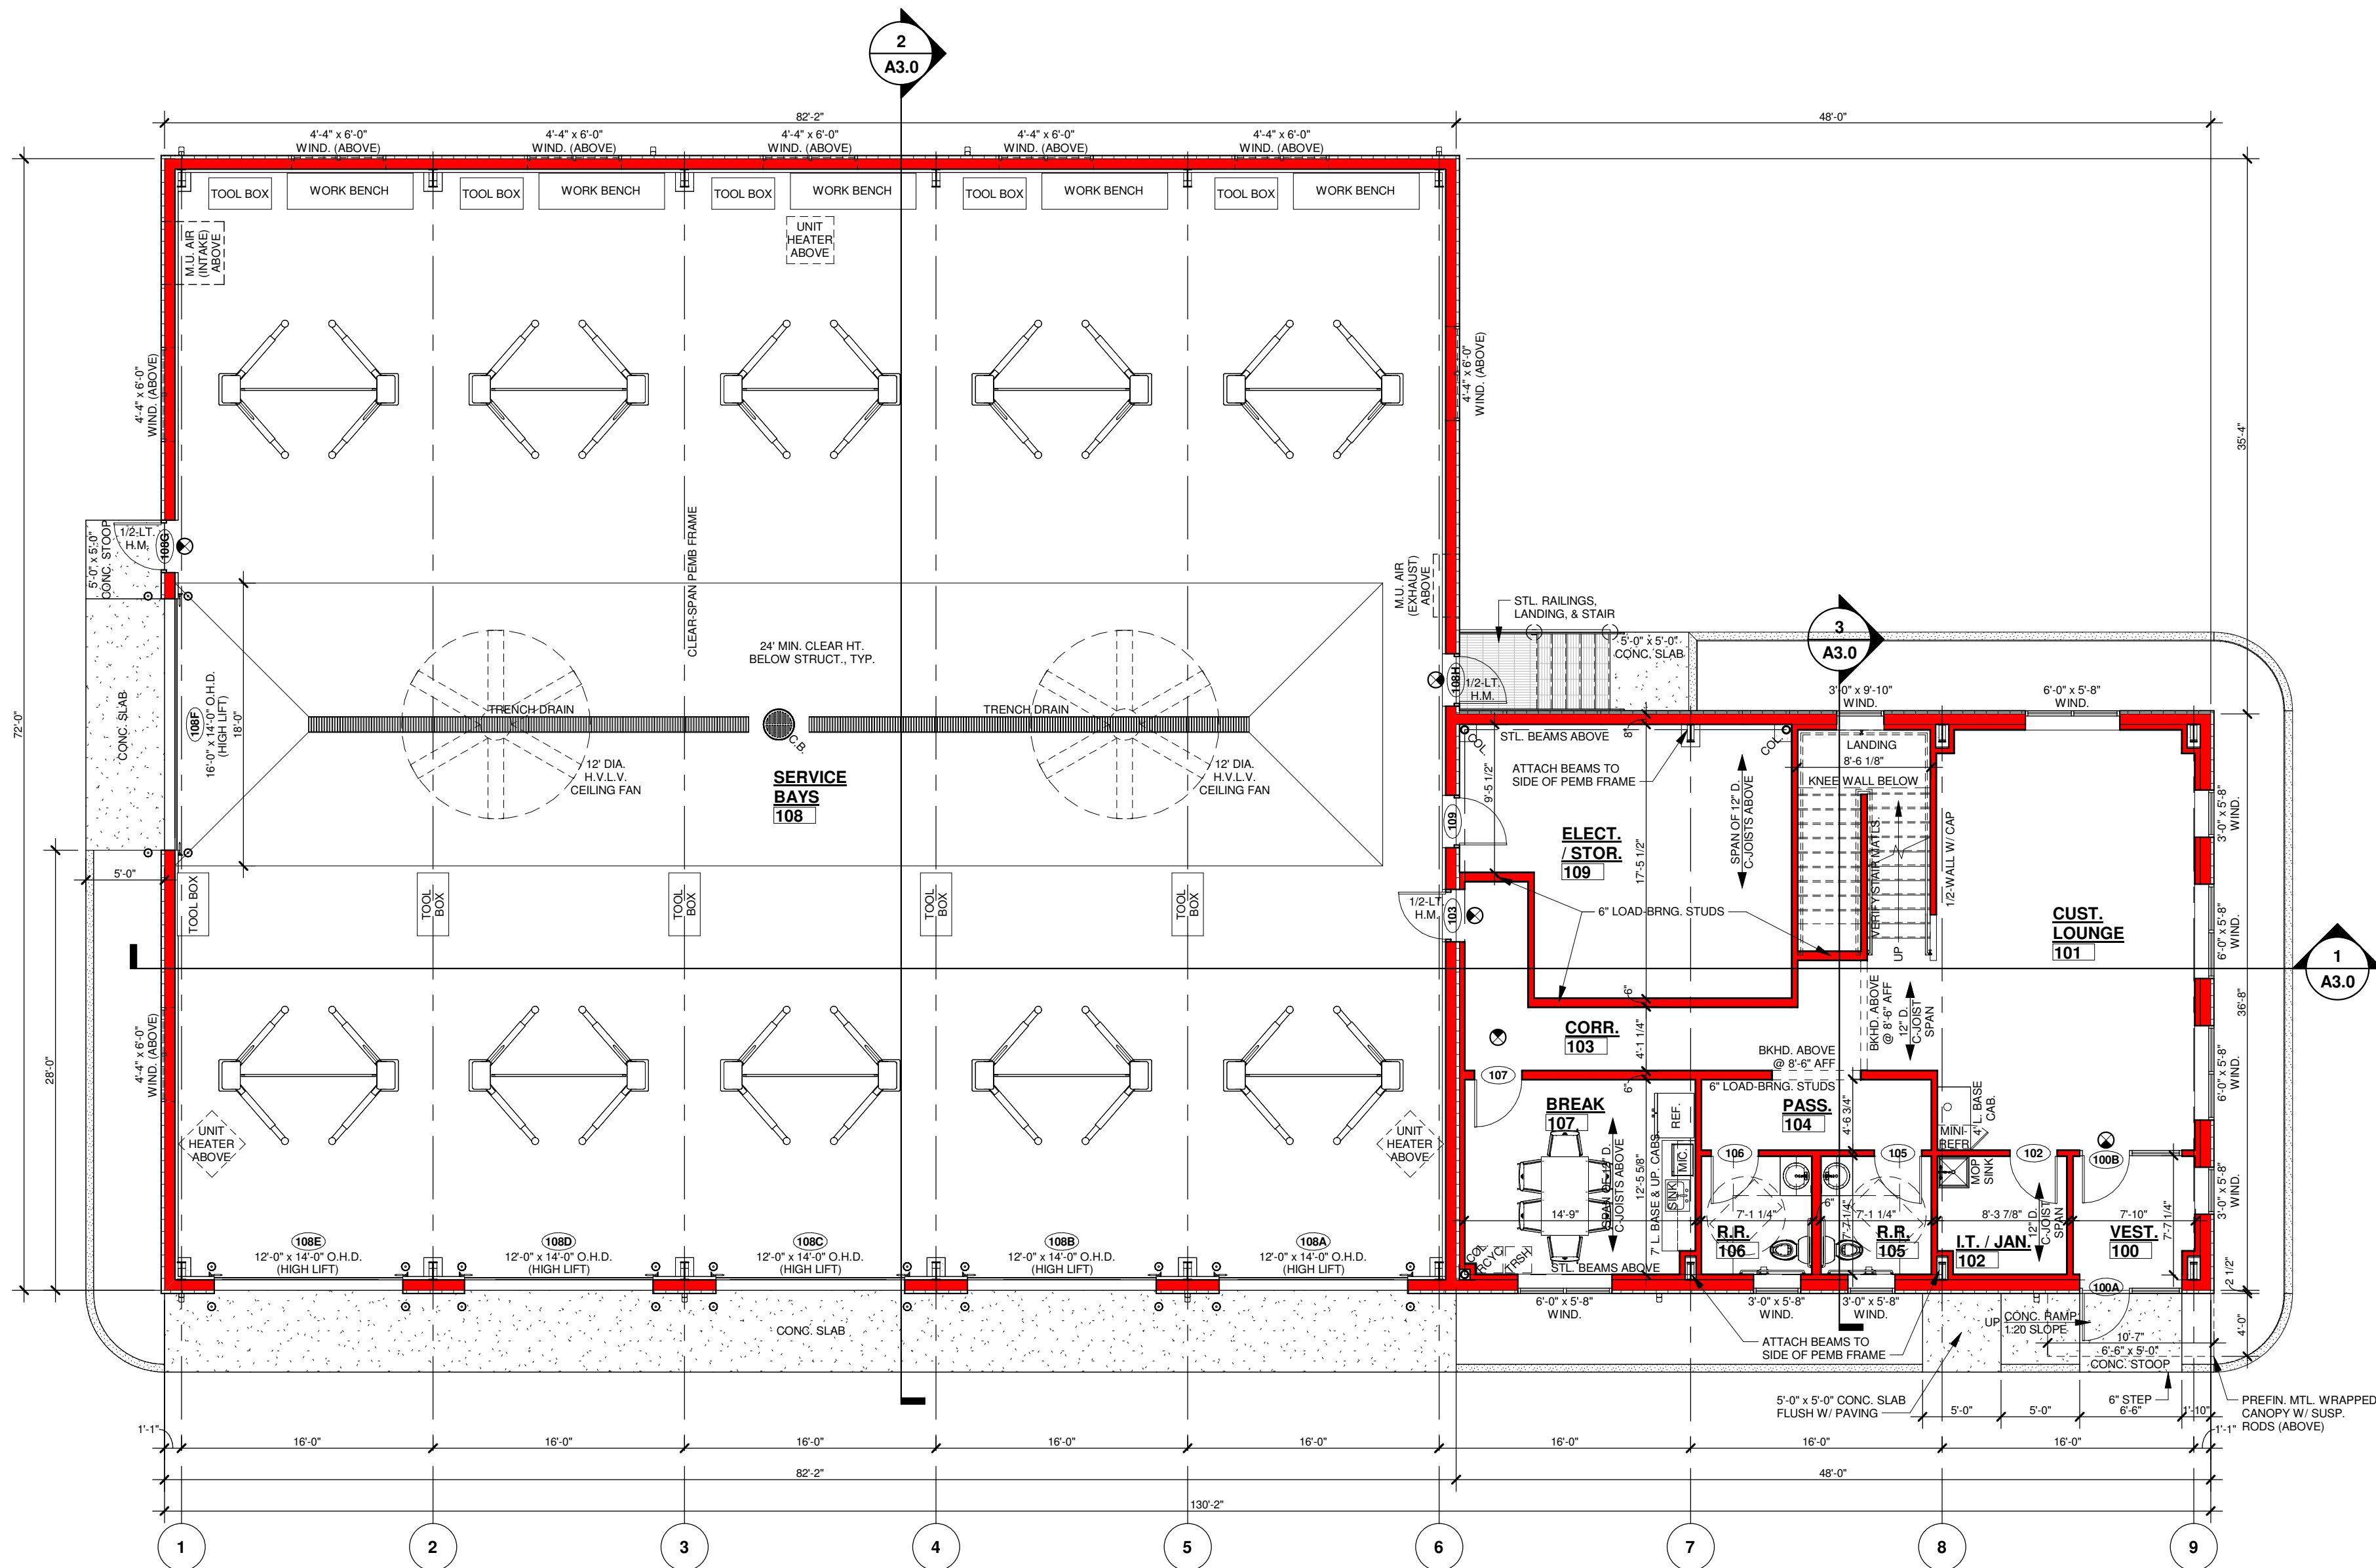

NORTH



FLOOR PLAN
1/8" = 1'-0"

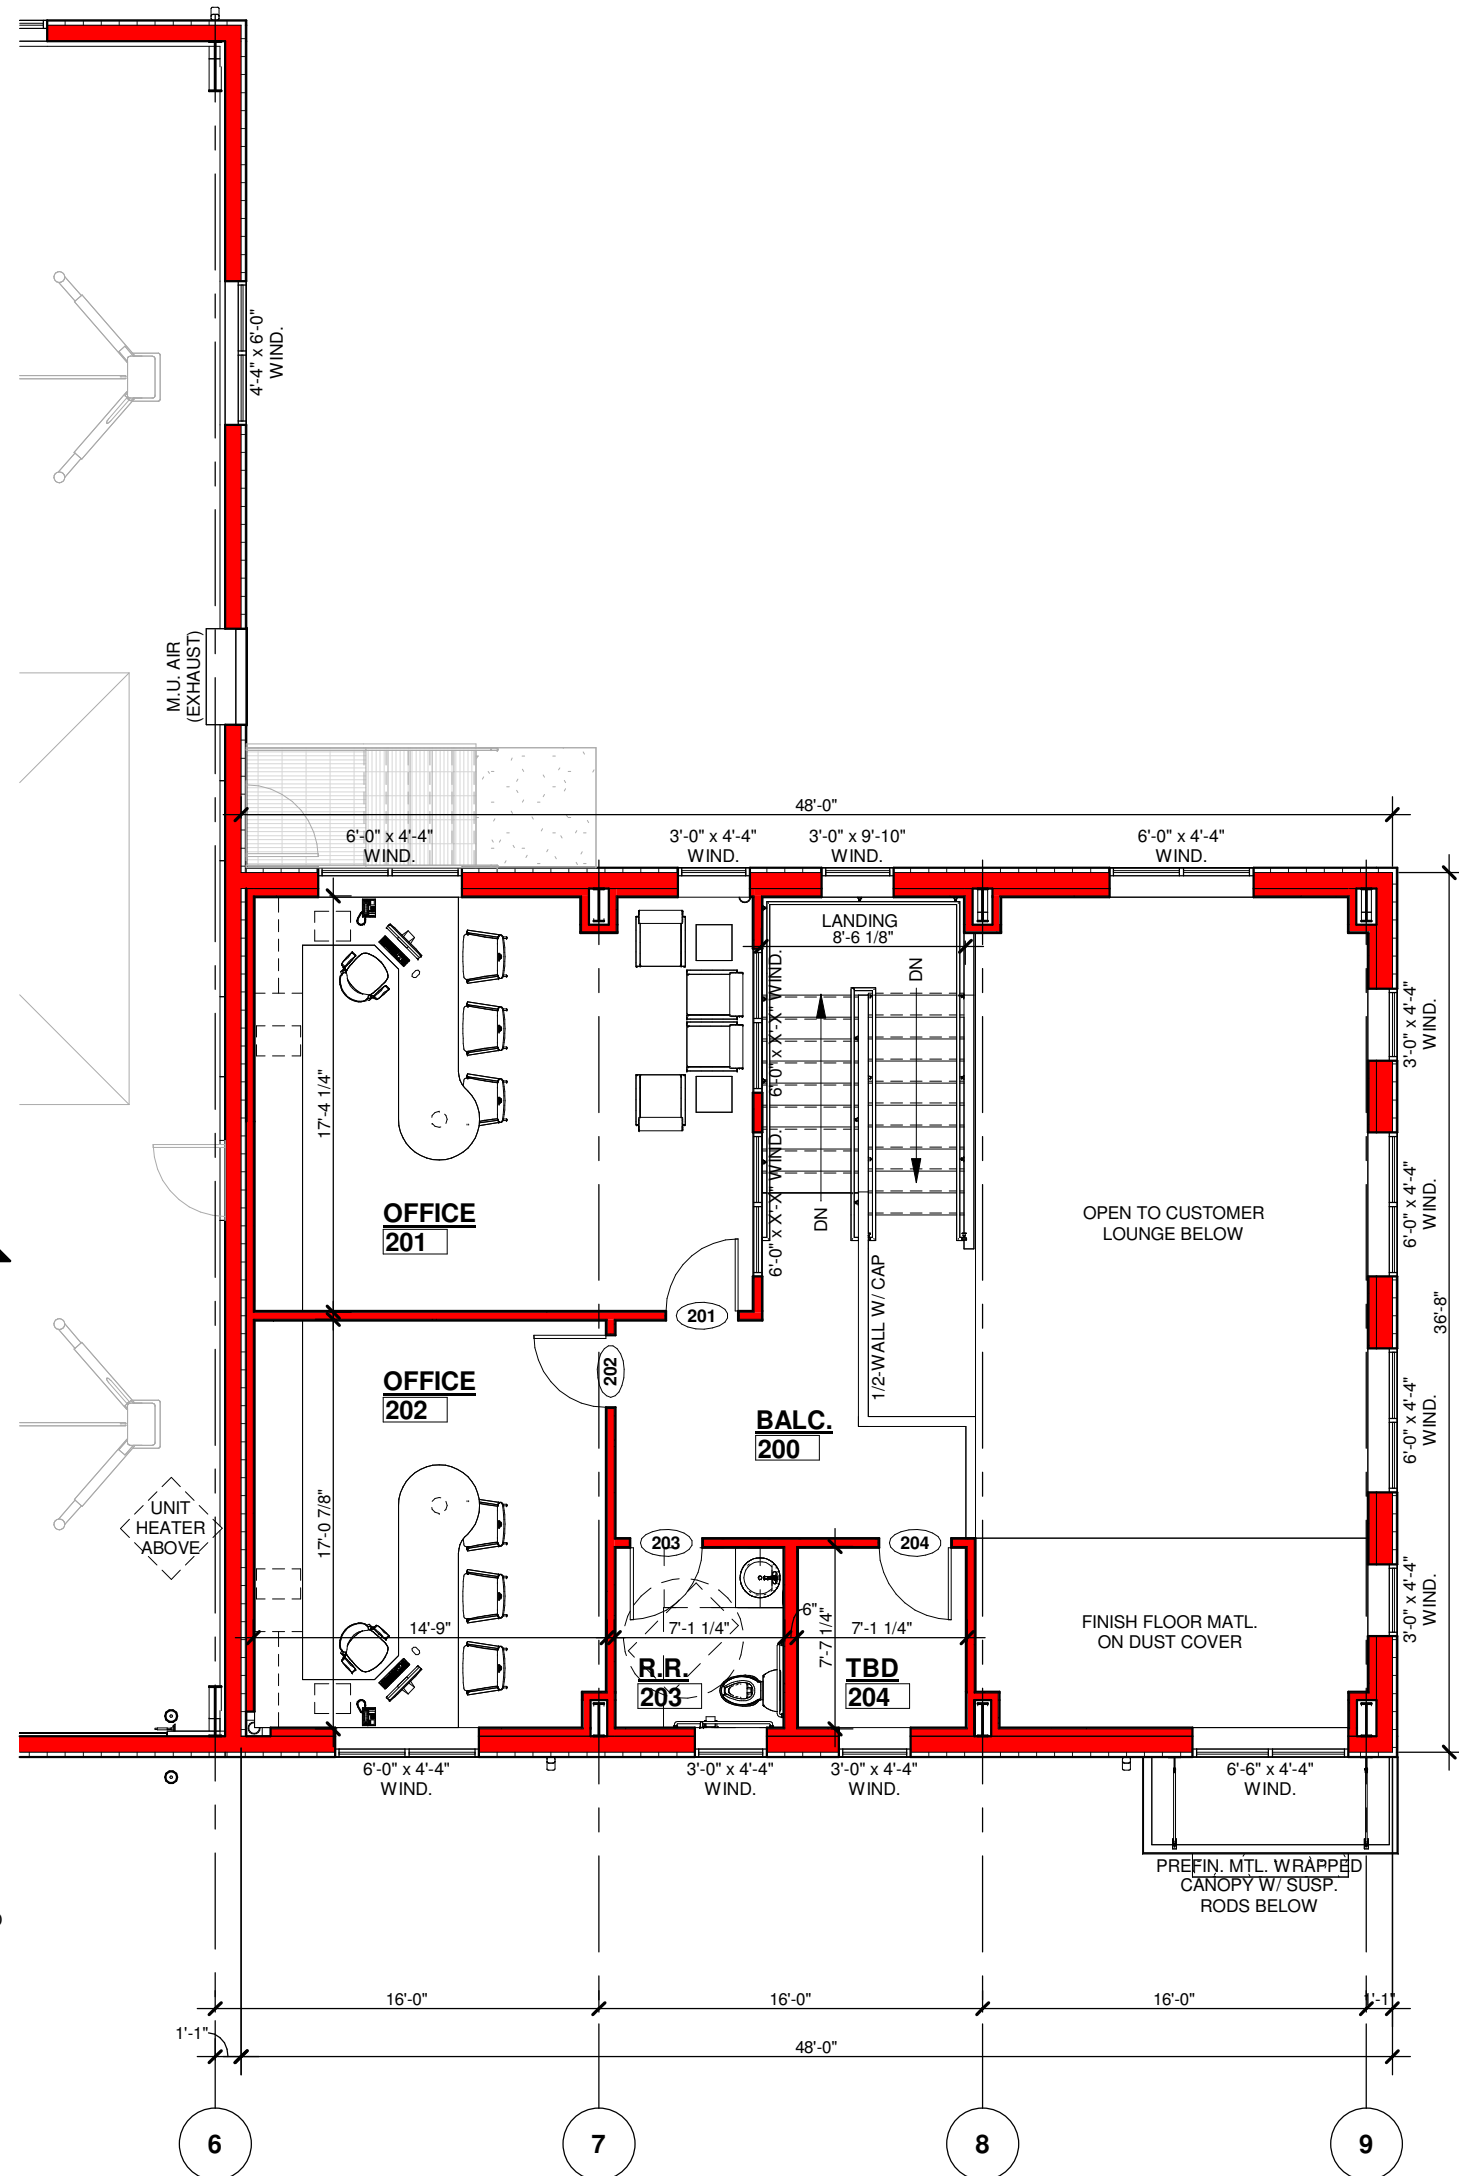

MEZZANINE PLAN
1/8" = 1'-0"

WALL KEY

- NEW WALL/FURRING
- NEW MASONRY/VENEER WALL
- NEW COOLER/FREEZER WALLS
- NEW FOUNDATION WALL
- NEW IMP WALL
- NEW PRECAST WALL
- TYPICAL EXISTING WALL
- DEMO WALLS
- FIRE WALL OR FIRE BARRIER

PRELIMINARY - NOT FOR CONSTRUCTION