


WALL SECTIONS


SHEET TITLE

BRELIE GEAR
CORPORATE ROAD
WAUKESHA WI

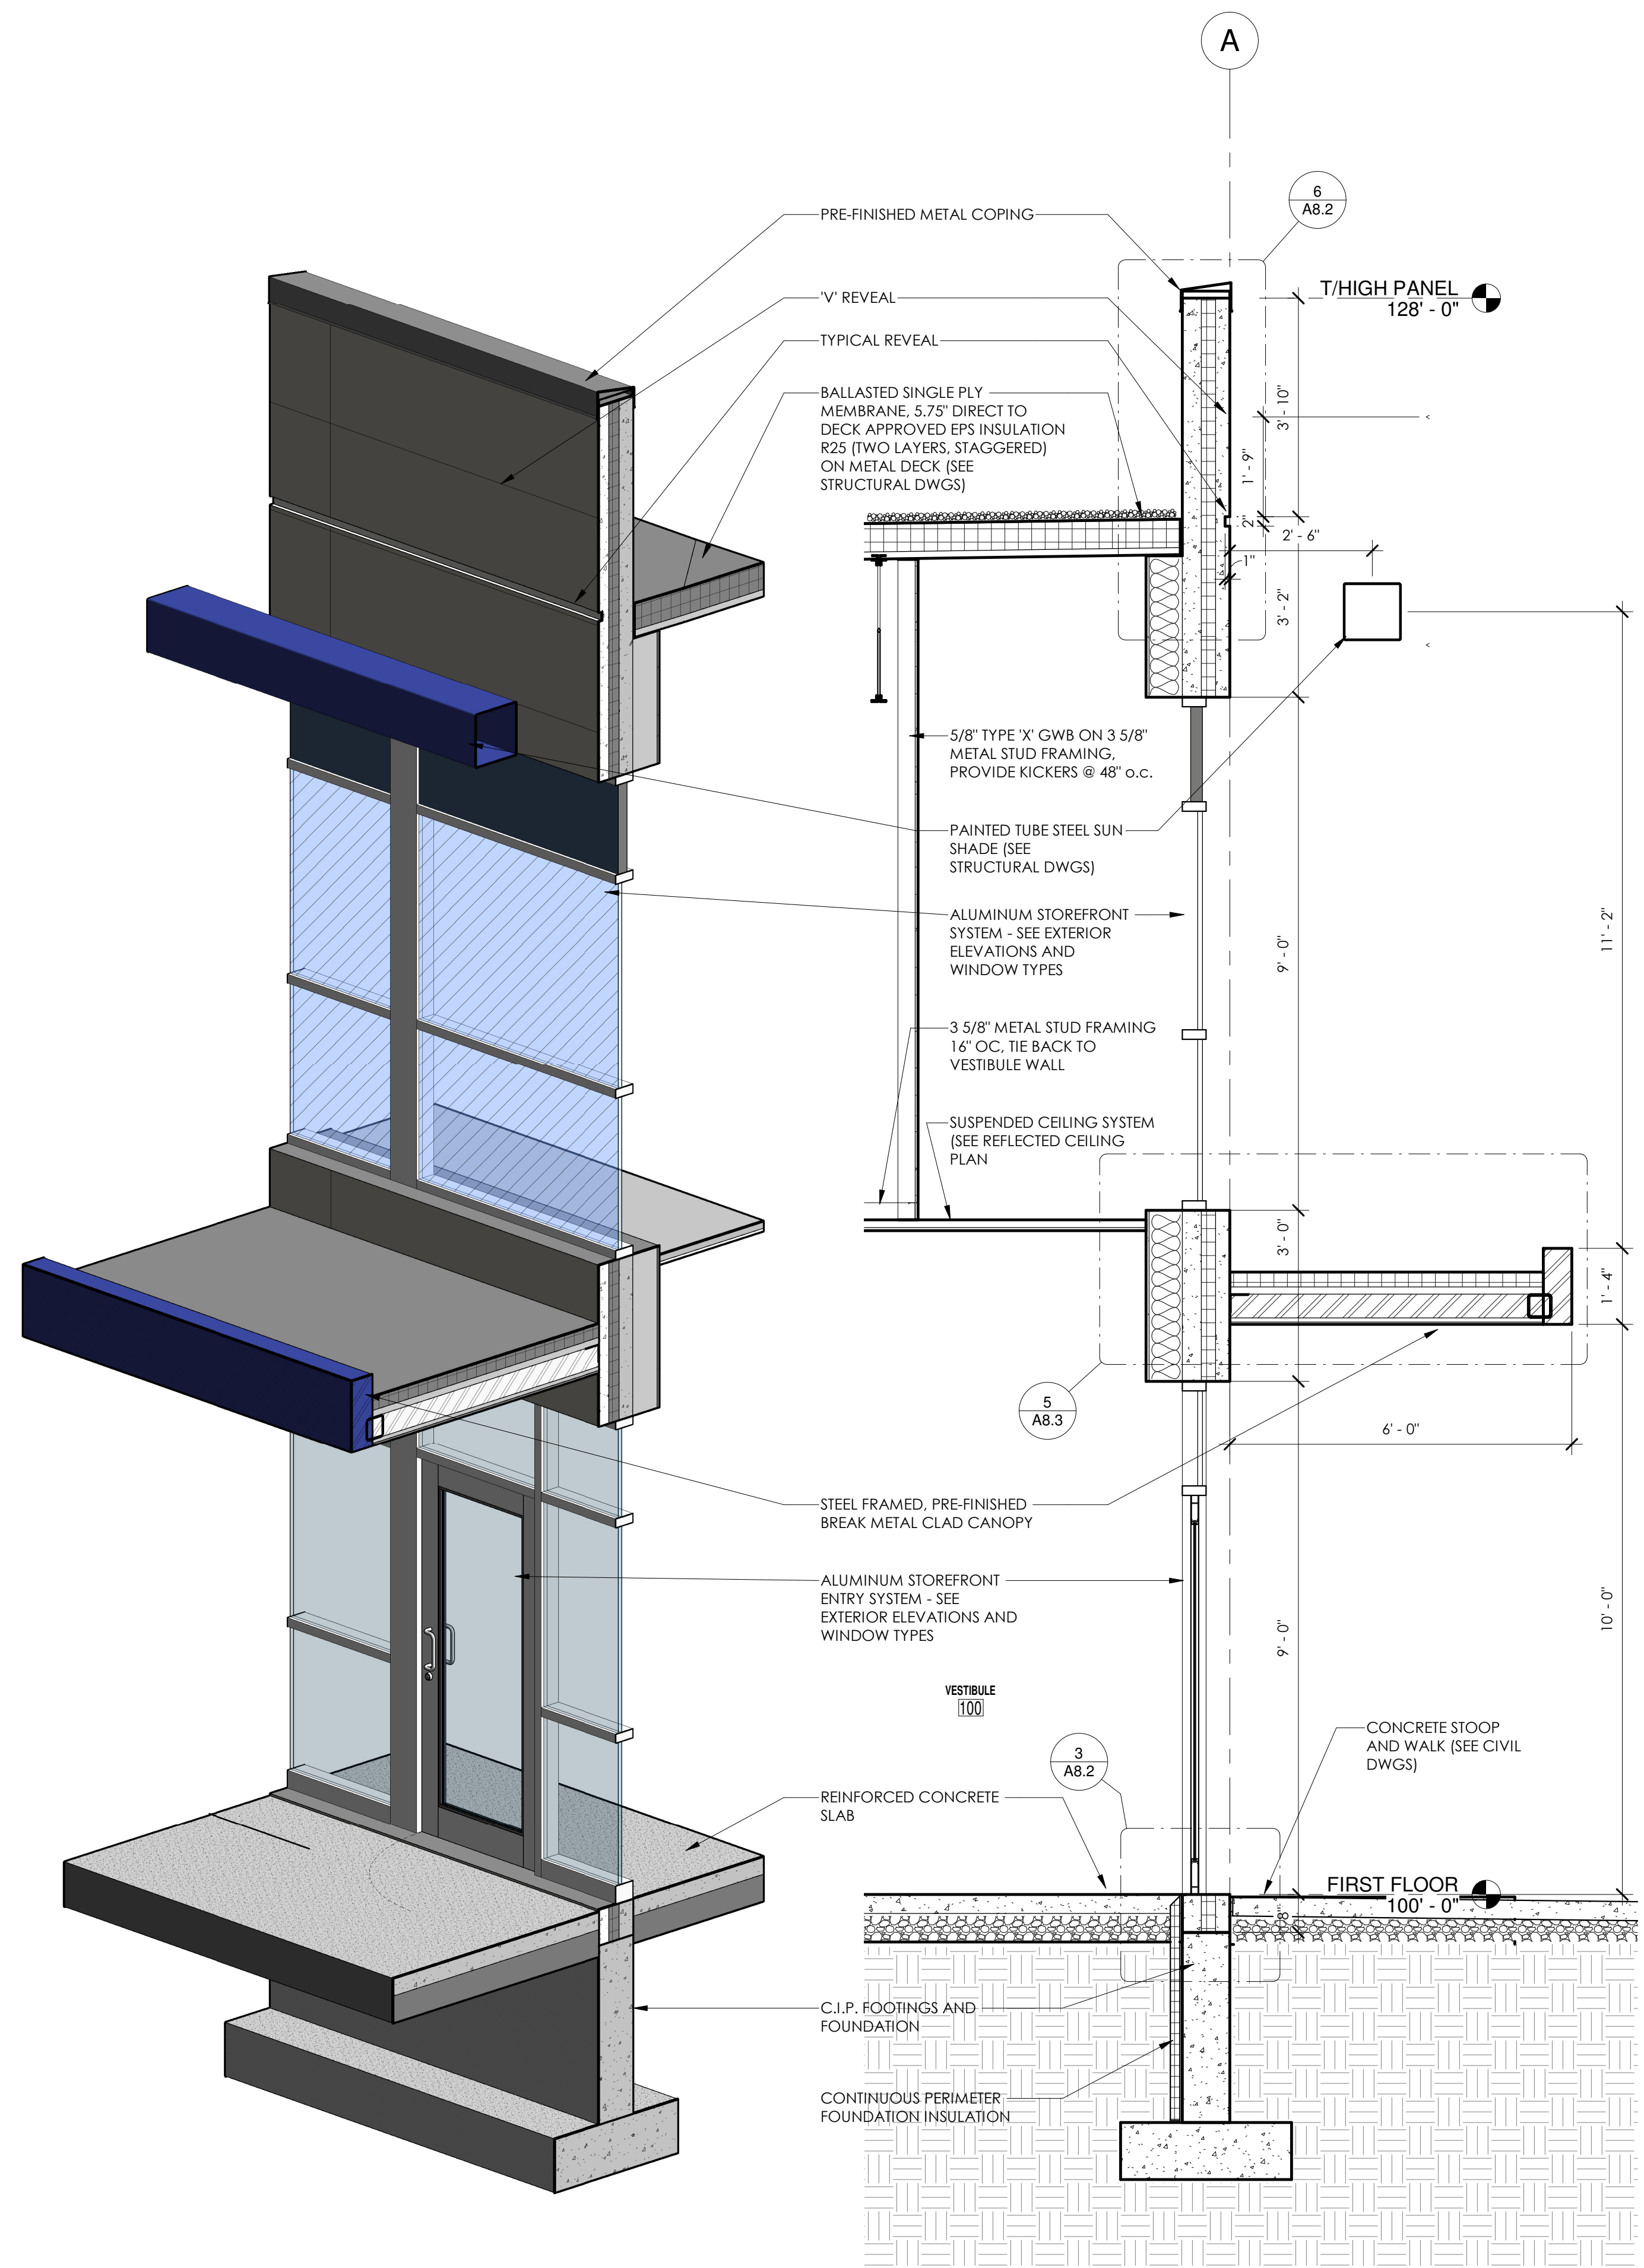


6 WALL SECTION @ EAST CANOPY (3D)

5 WALL SECTION @ EAST CANOPY
1/2" = 1'-0"

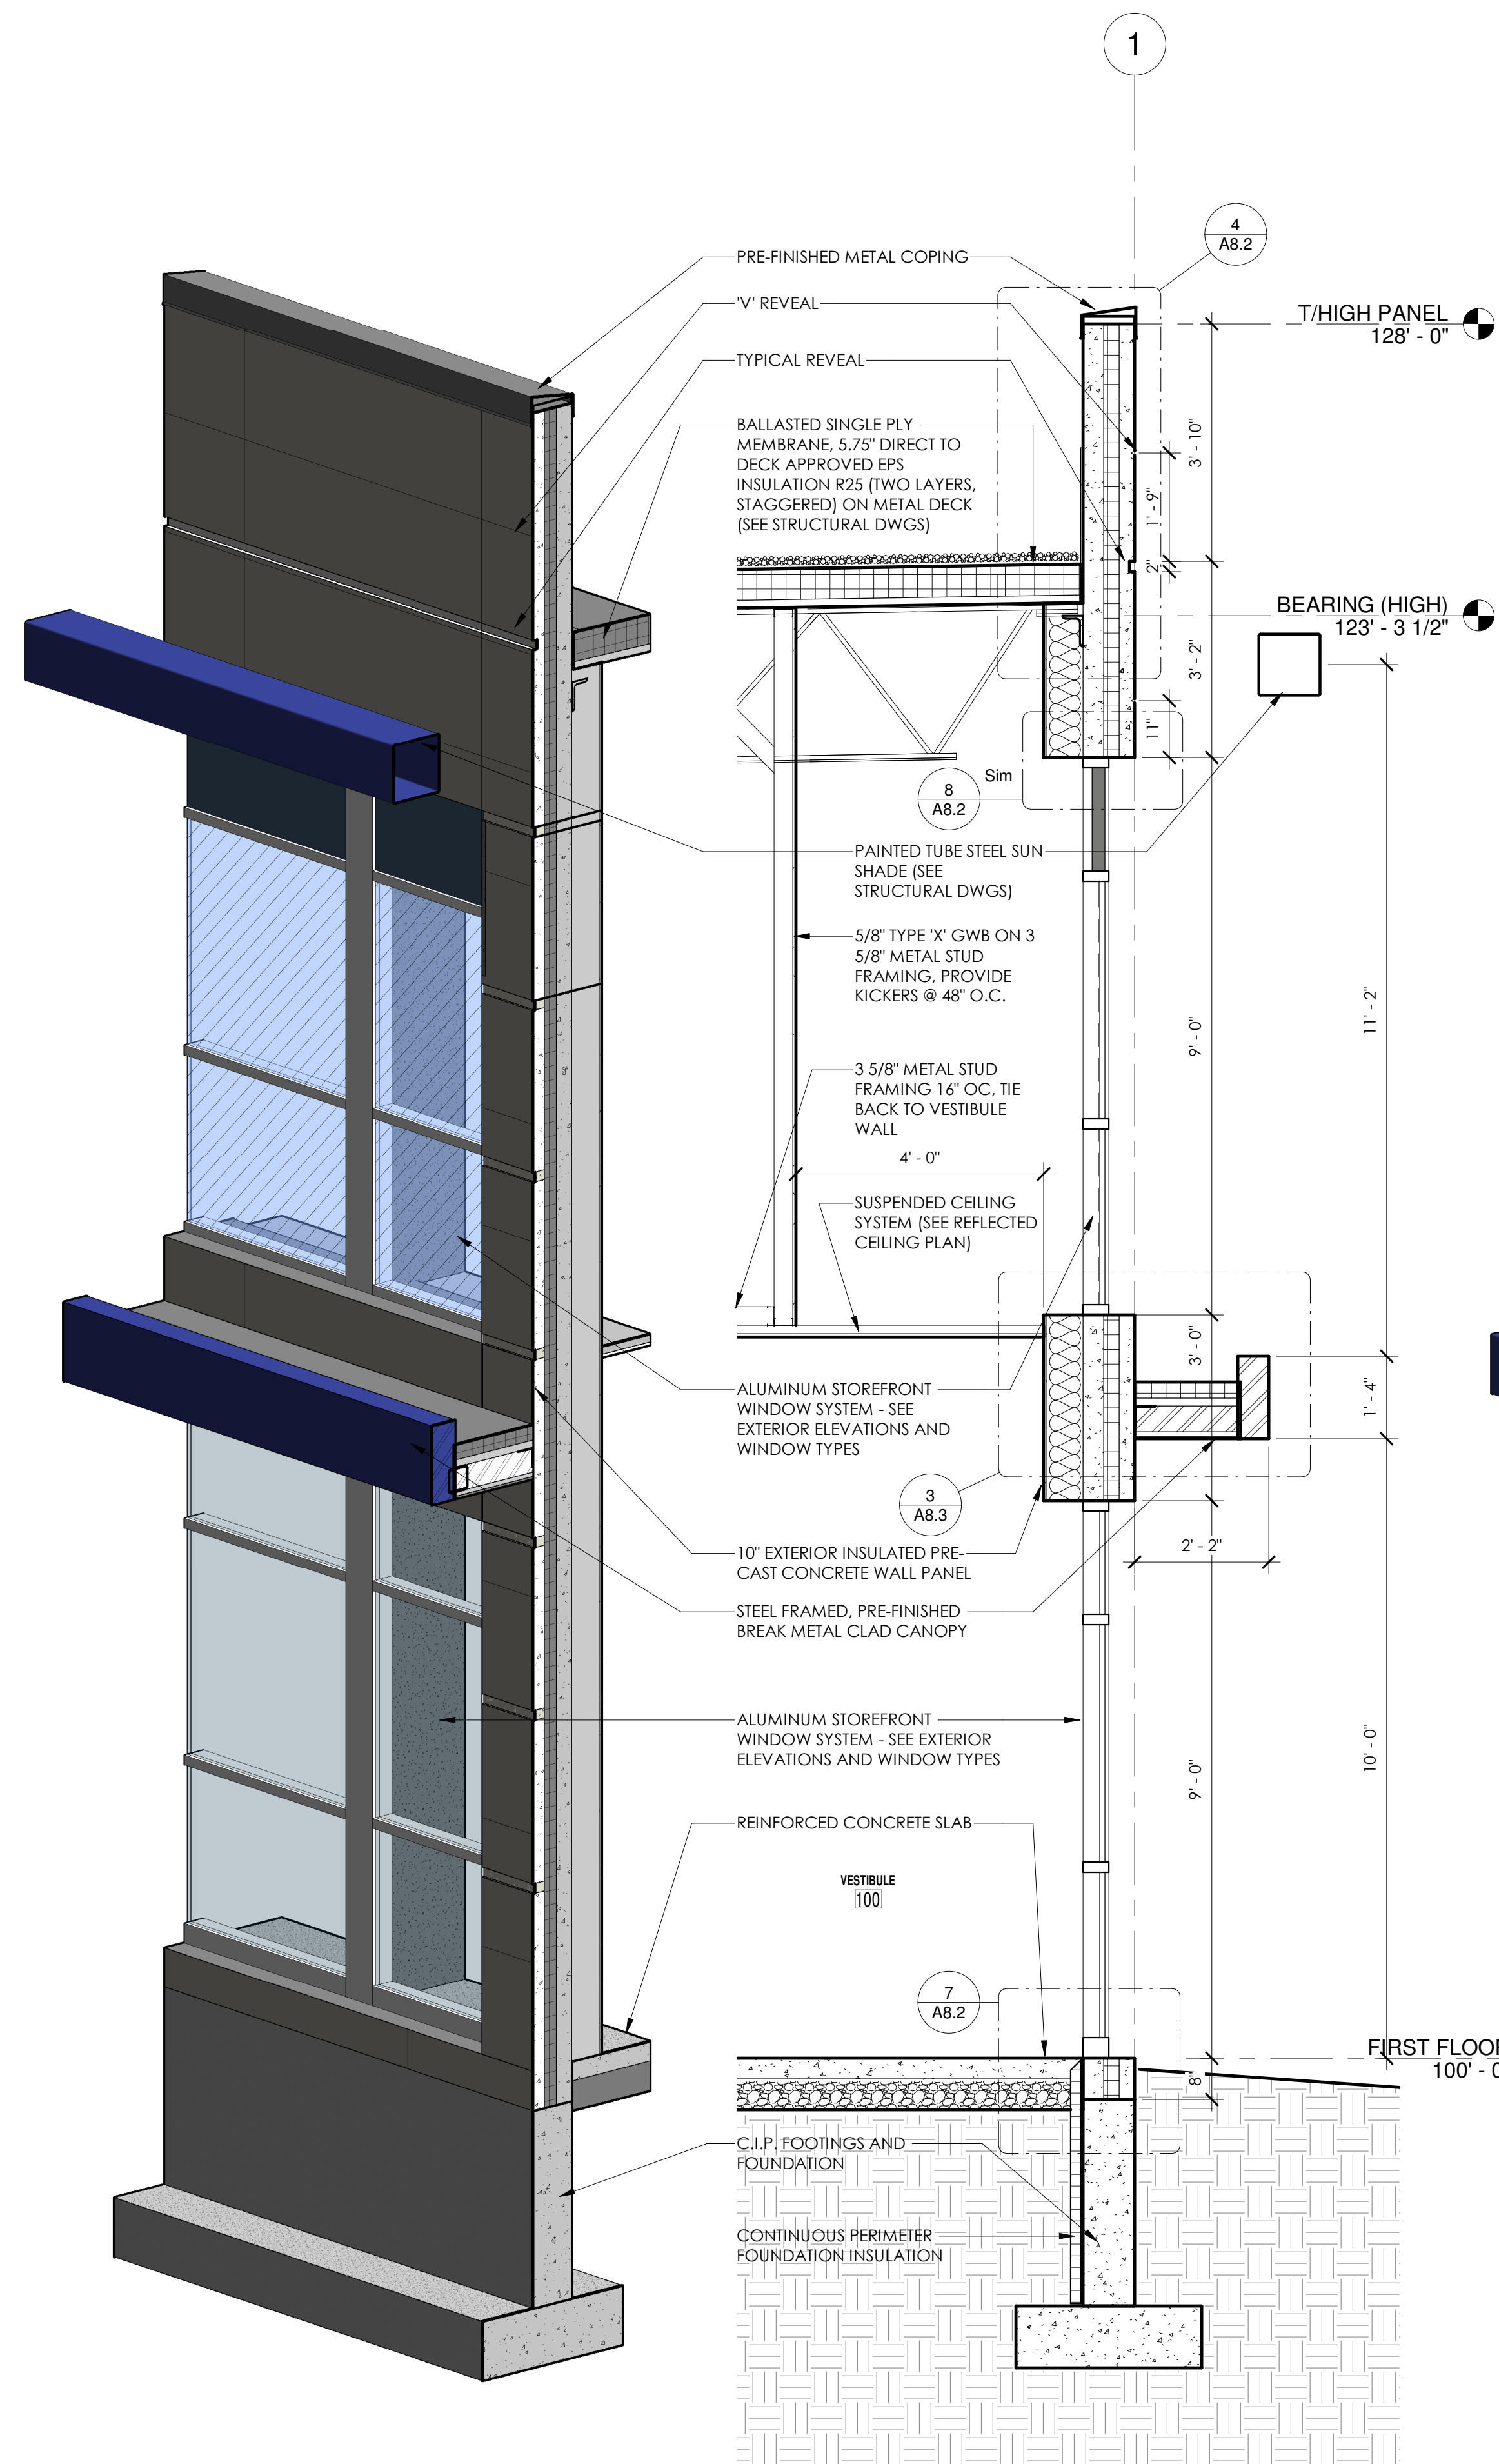

4 WALL SECTION @ NORTH CANOPY (3D)

3 WALL SECTION @ NORTH CANOPY
1/2" = 1'-0"

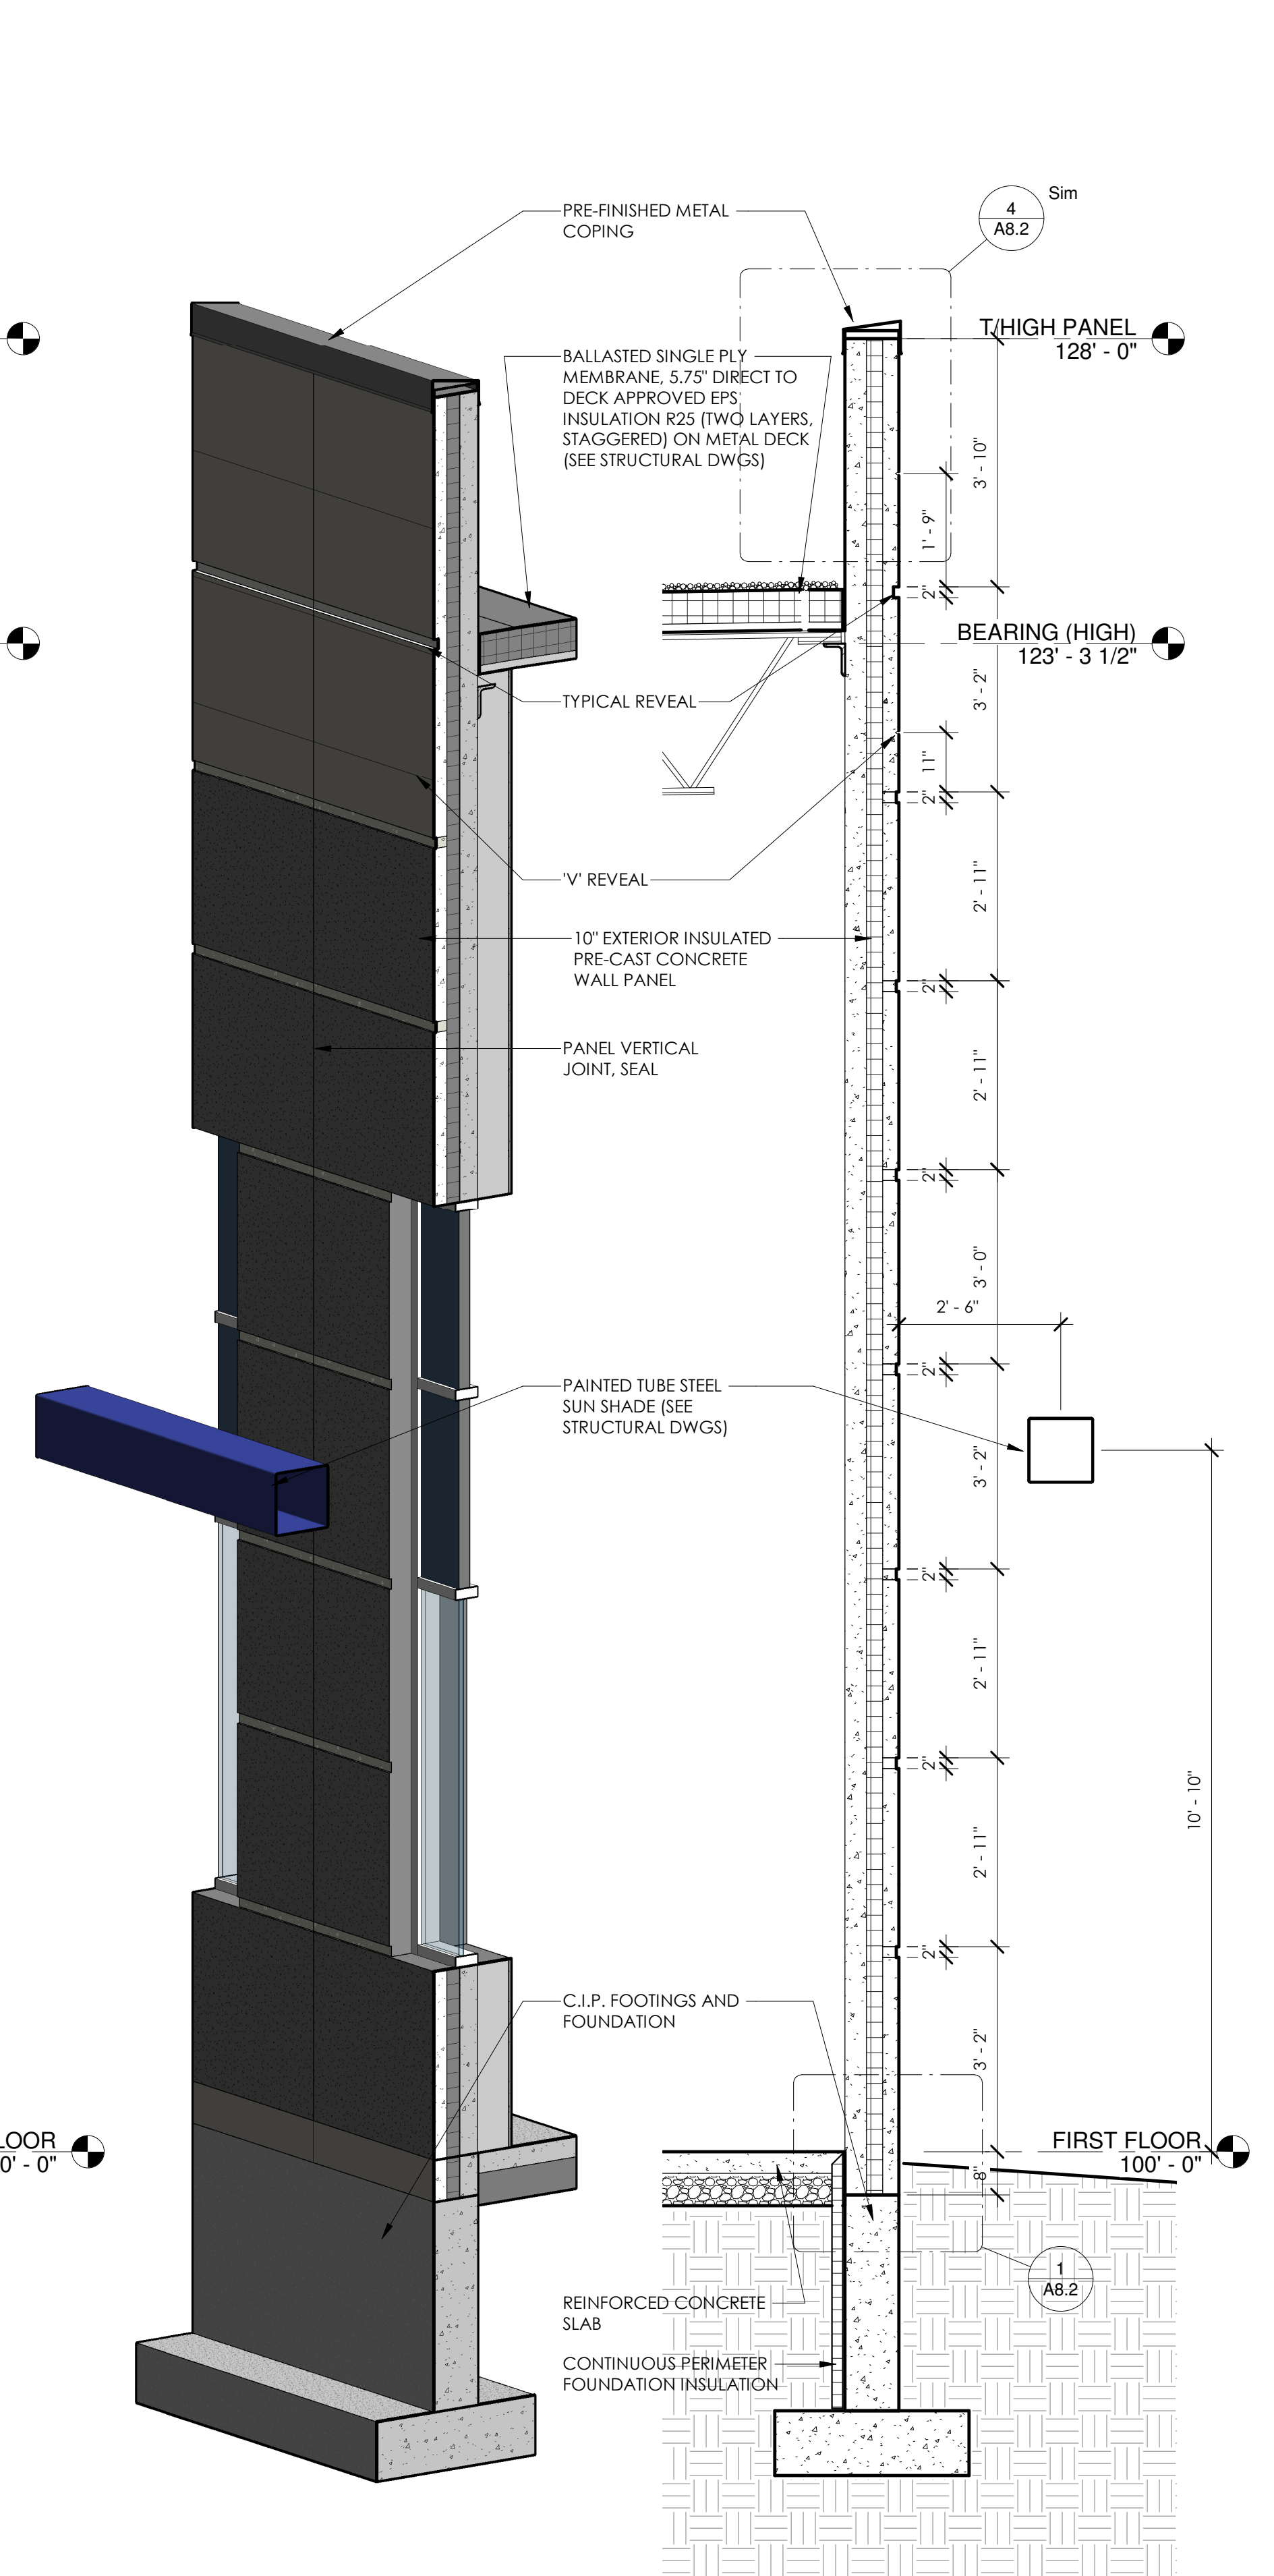

2 HIGH WALL TYP. (3D)

1 WALL SECTION @ HIGH WALL TYP.
1/2" = 1'-0"

JOB: 3123
DRAWN: Author
CHECKED: Checker
DATE: 12-10-18
SHEET:

A7.1