


Z:\Shared\in.studio\ACTIVE PROJECTS\MetalTek\1-Construction Documents\24 0202_MetalTek_Construction Documents.rvt
3/5/2024 10:46:41 AM

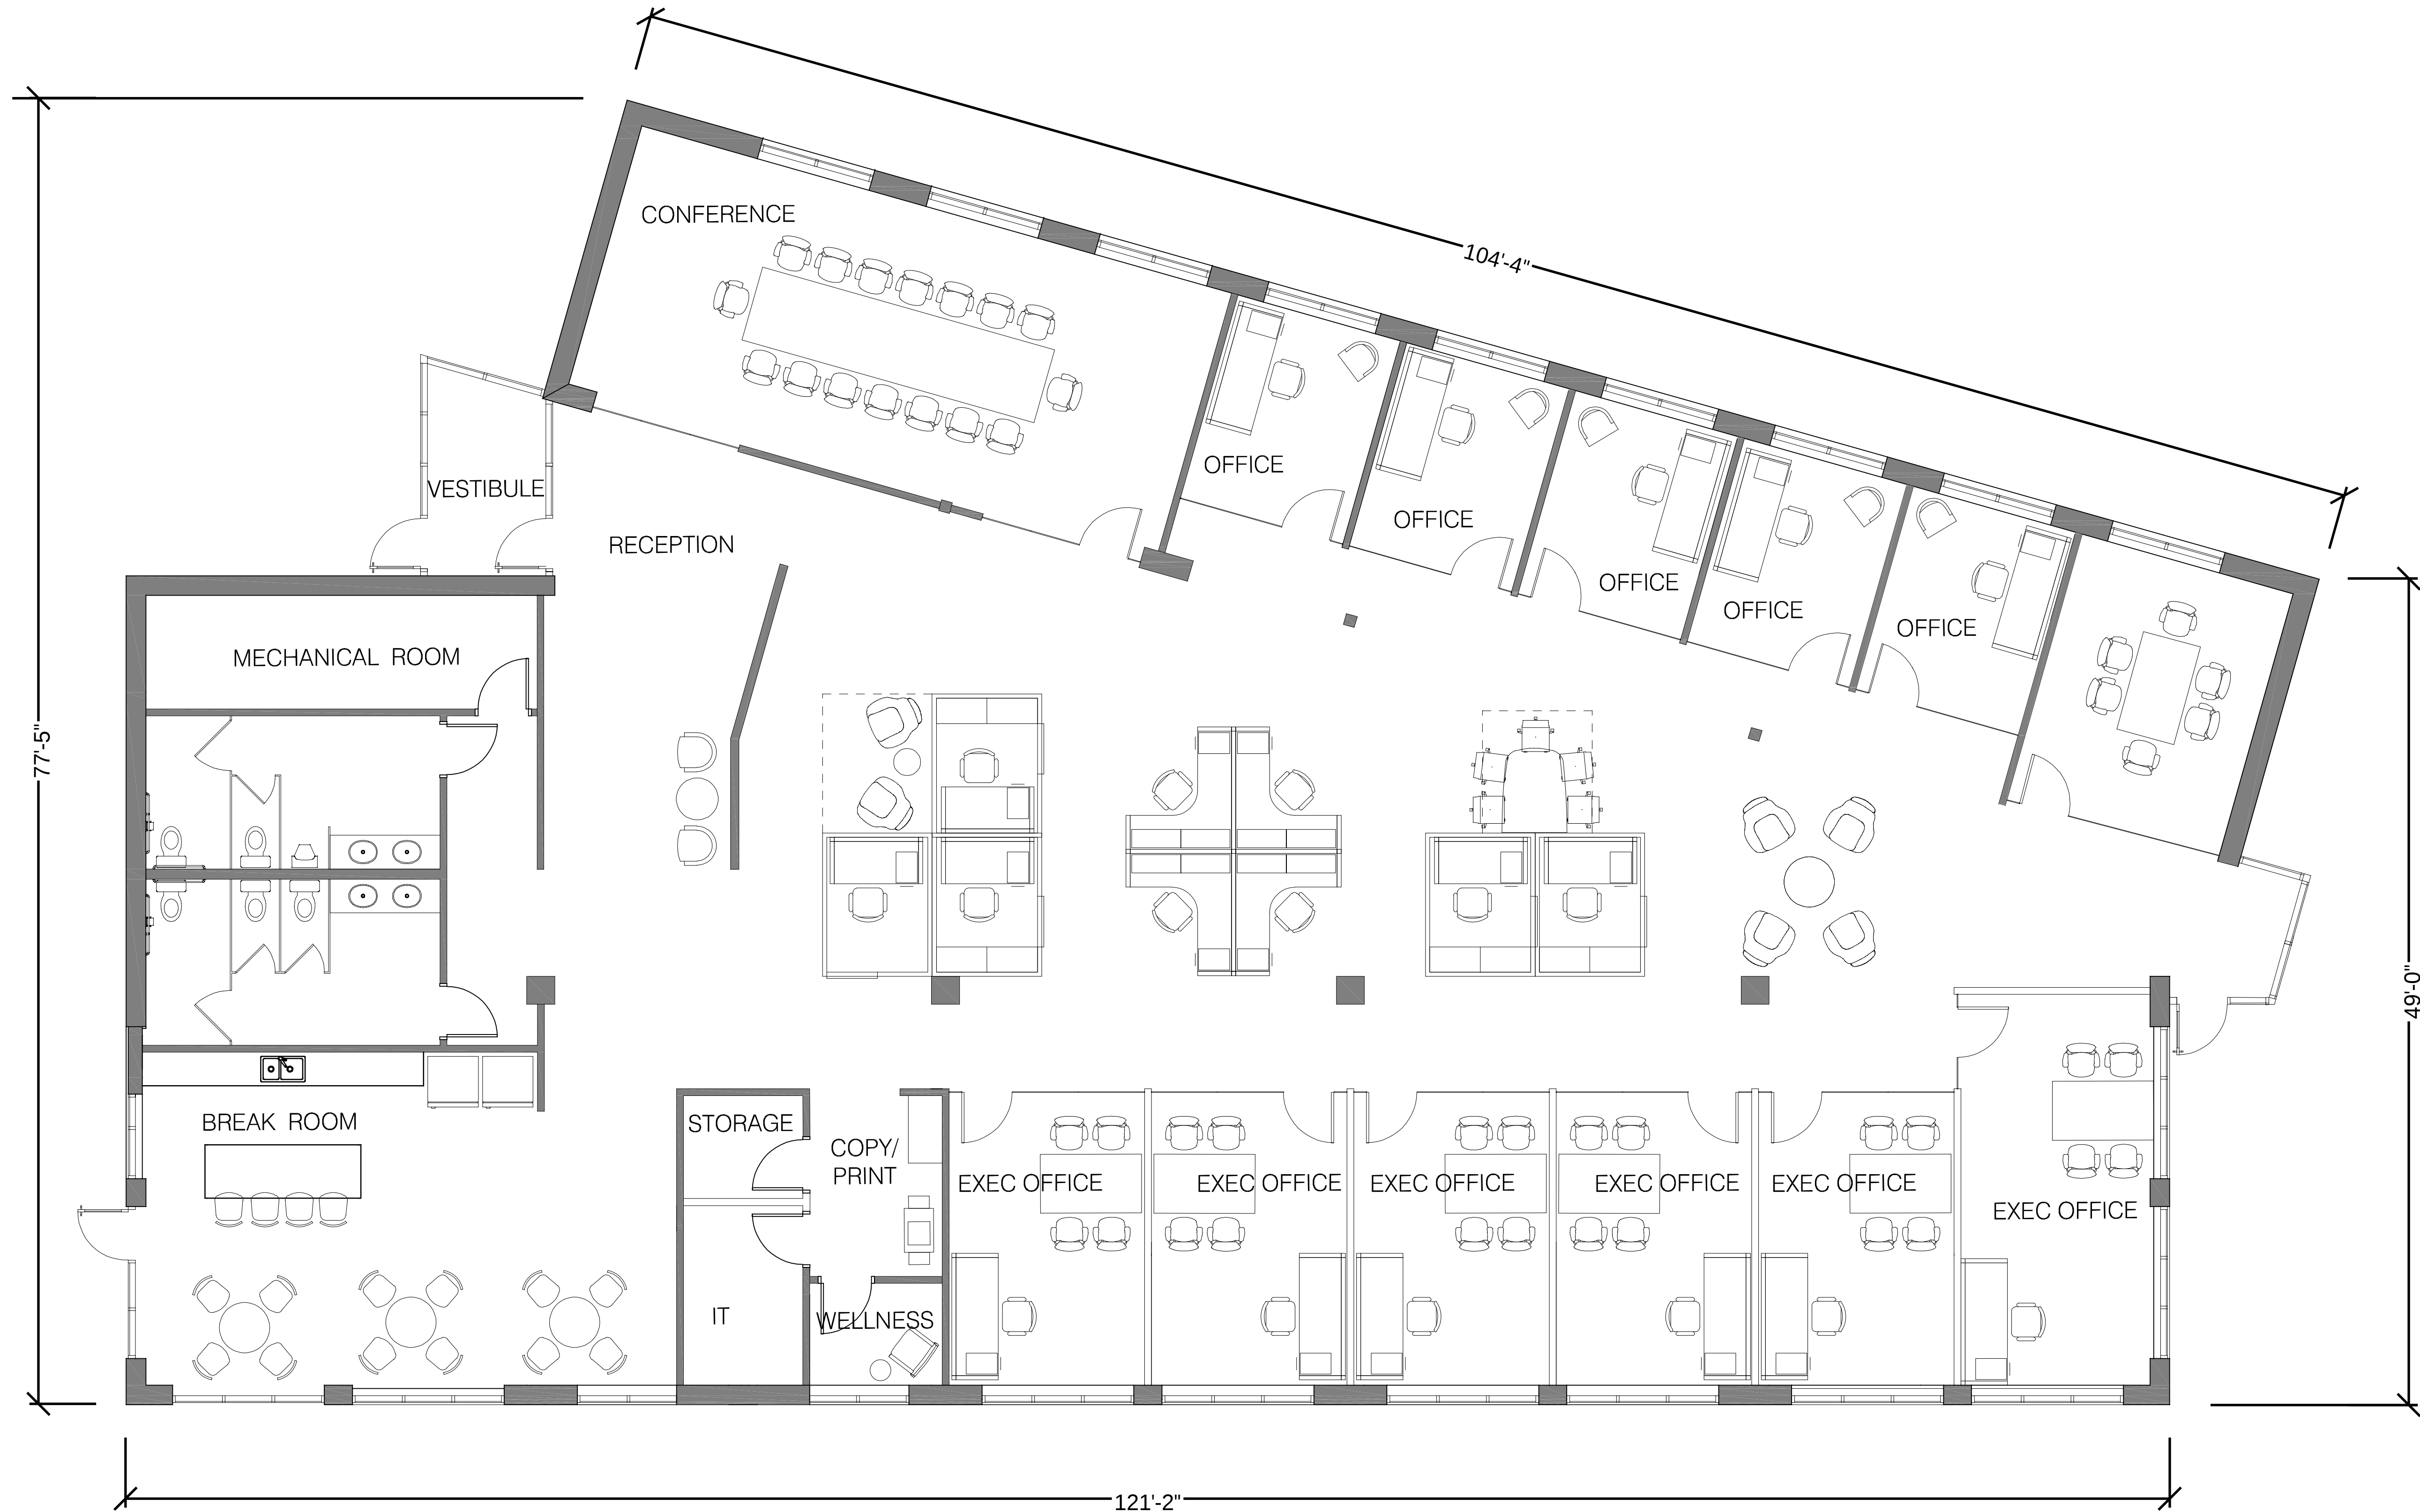

1
A3/A1

PRELIMINARY FLOOR PLAN

3/16" = 1'-0"



SHEET TITLE

PRELIMINARY FLOOR PLAN

PROJECT INFO

Original Issue Date
03.05.2024

Project No.
231159

Drawn By
JD

REVISIONS

NO. REV. DATE DESCRIPTION

NEW BUILDING FOR:

METALTEK INTERNATIONAL

1409 E. SAINT PAUL AVE.,
WAUKESHA, WI 53188

in.studio
architecture

833 E. Michigan St. | Suite 540 | Milwaukee, WI 53202
ph. 414.278.6804 | www.instudioarch.com

A1

PRELIMINARY SITE PLAN & ARCH. REVIEW

Z:\Shared\inStudio\ACTIVE PROJECTS\MetalTek\4-Construction Documents\24 0202_MetalTek_Construction Documents.rvt
3/5/2024 10:46:41 AM



VIEW 01



VIEW 02



VIEW 03



VIEW 04

NEW BUILDING FOR:
METALTEK INTERNATIONAL

1409 E. SAINT PAUL AVE.,
WAUKESHA, WI 53188

REVISIONS

NO. REV. DATE DESCRIPTION

PROJECT INFO

Original Issue Date
03.05.2024

Project No.
23159

Drawn By
JD

SHEET TITLE
CONCEPTUAL RENDERINGS

A2

Z:\Shared\in.studio\ACTIVE PROJECTS\MetalTek\4-Construction Documents\24 0202_MetalTek_Construction Documents.rvt
3/5/2024 10:46:42 AM



2 NORTH ELEVATION
3/16" = 1'-0"



1 WEST ELEVATION
3/16" = 1'-0"

Z:\Shared\in.studio\ACTIVE PROJECTS\MetalTek\4-Construction Documents\24 0202_MetalTek_Construction Documents.rvt
3/5/2024 10:46:42 AM



2 SOUTH ELEVATION
A1 | A4
3/16" = 1'-0"



1 EAST ELEVATION
A1 | A4
3/16" = 1'-0"