


A1
A200 CONCRETE CURB & GUTTER DETAIL
1 1/2"=1'-0"

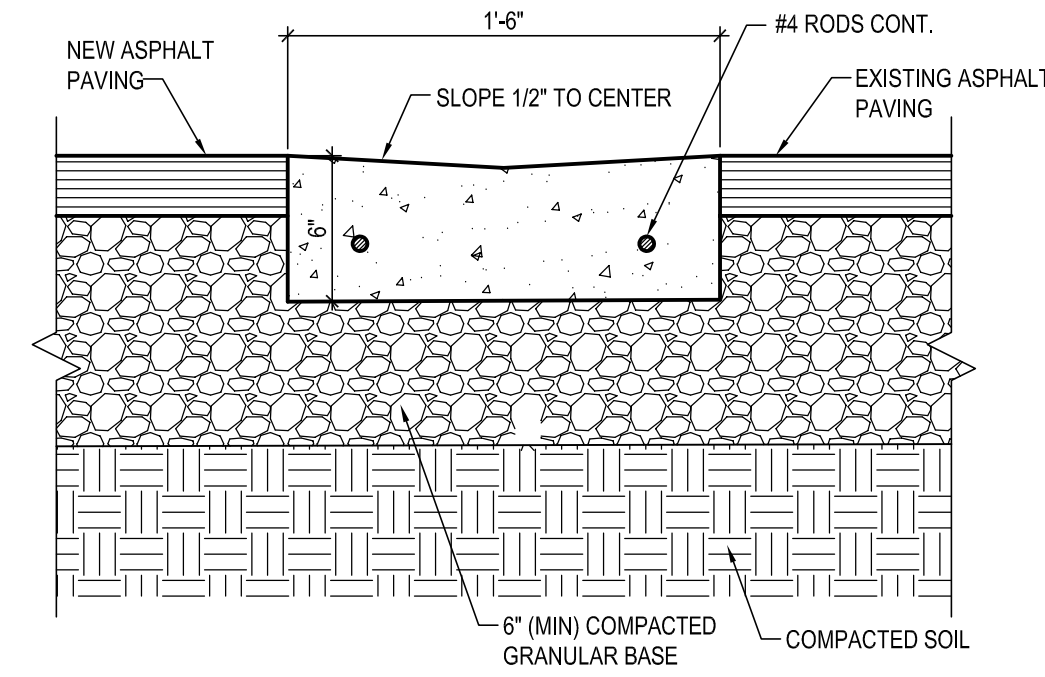

A2
A200 CONCRETE SWALE GUTTER DETAIL
1 1/2"=1'-0"

SITE PLAN NOTES

- 1 NEW CONCRETE CURB AND GUTTER TO MATCH EXISTING. REFER TO DETAIL A1/A200.
- 2 NEW CONCRETE SWALE GUTTER. REFER TO DETAIL A2/A200.
- 3 RELOCATED EXISTING TREE OR SHRUB, BY OWNER.
- 4 NEW ASPHALT PAVING W/ STRIPPING, COLOR TO MATCH EXISTING.

SITE PLAN DEMOLITION NOTES




- 1 SAWCUT & REMOVE EXISTING CONCRETE CURB & GUTTER.
- 2 REMOVE & RELOCATE EXISTING TREE OR SHRUBS, BY OWNER.

SITE PLAN - SYMBOLS LEGEND

- EXISTING LIGHT FIXTURE
- 100.0 EXISTING GRADE ELEVATION
- 100.0 PROPOSED GRADE ELEVATION
- 1 SITE PLAN NOTE
- 1 SITE PLAN DEMOLITION NOTE



SITE PLAN - GENERAL NOTES

- A. FIELD VERIFY DIMENSIONS AND CONDITIONS AT JOB SITE.
- B. EXISTING TREES & SHRUBS TO BE REMOVED & RELOCATED BY OWNER.
- C. MARK ALL UTILITIES. ALL DAMAGED UTILITY OR SERVICES ARE TO BE IMMEDIATELY REPAIRED AT NO ADDITIONAL COST TO THE OWNER.
- D. FIELD VERIFY EXISTING GRADE ELEVATIONS.

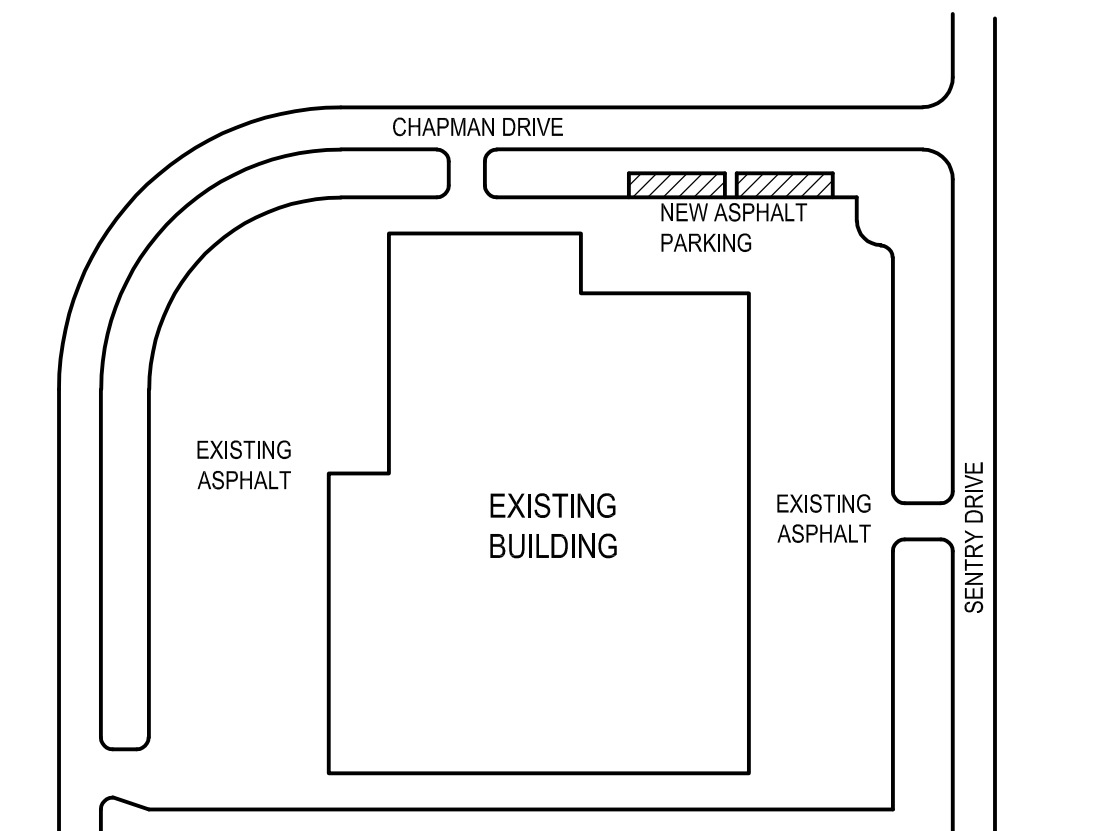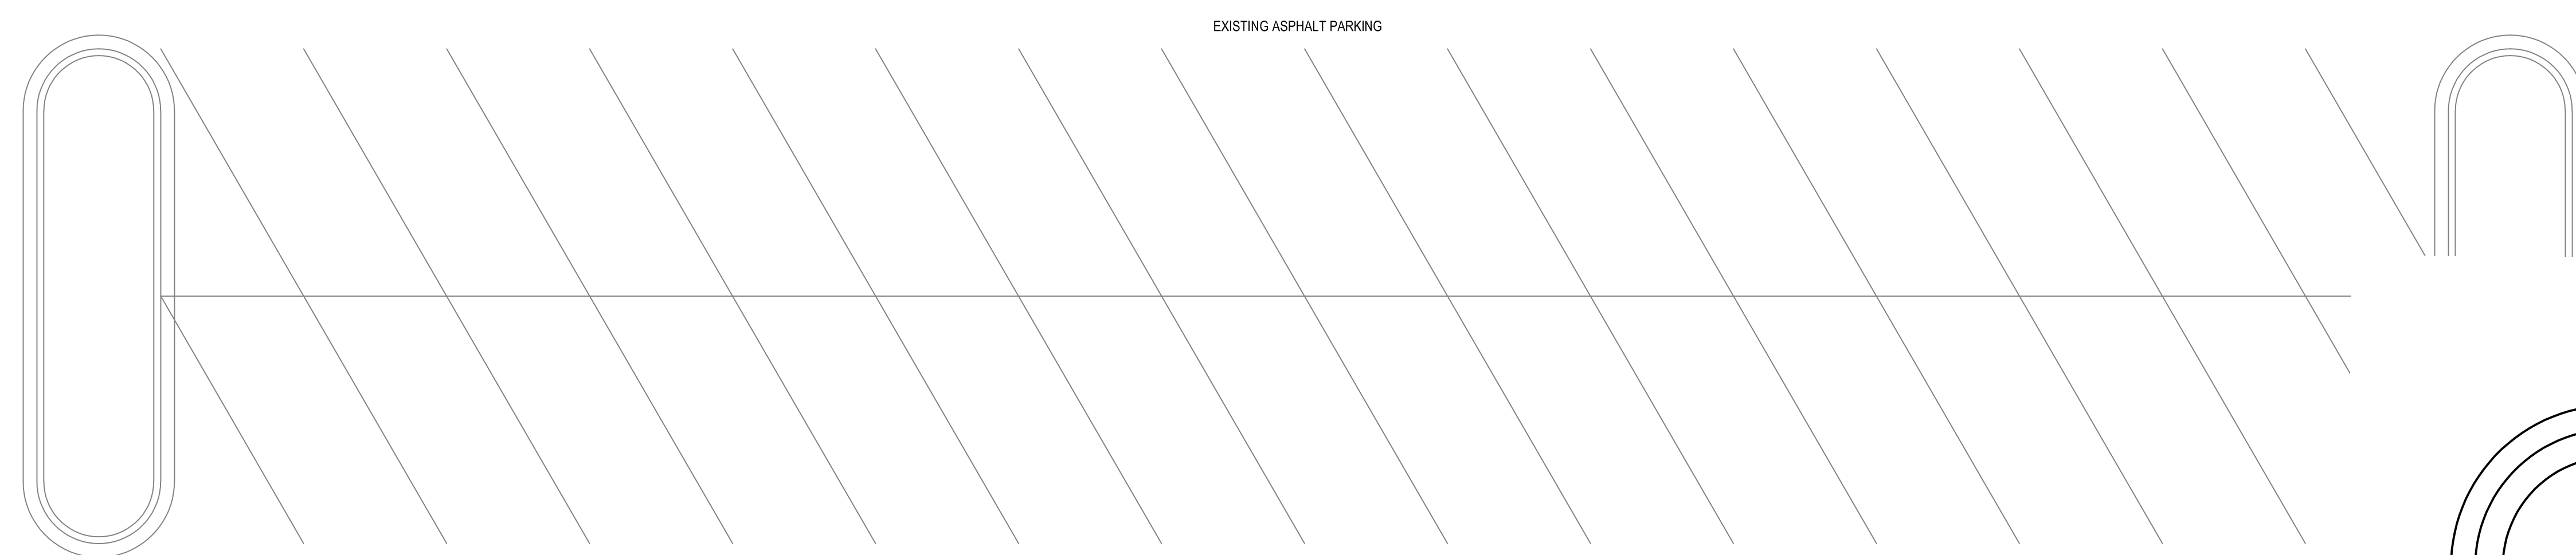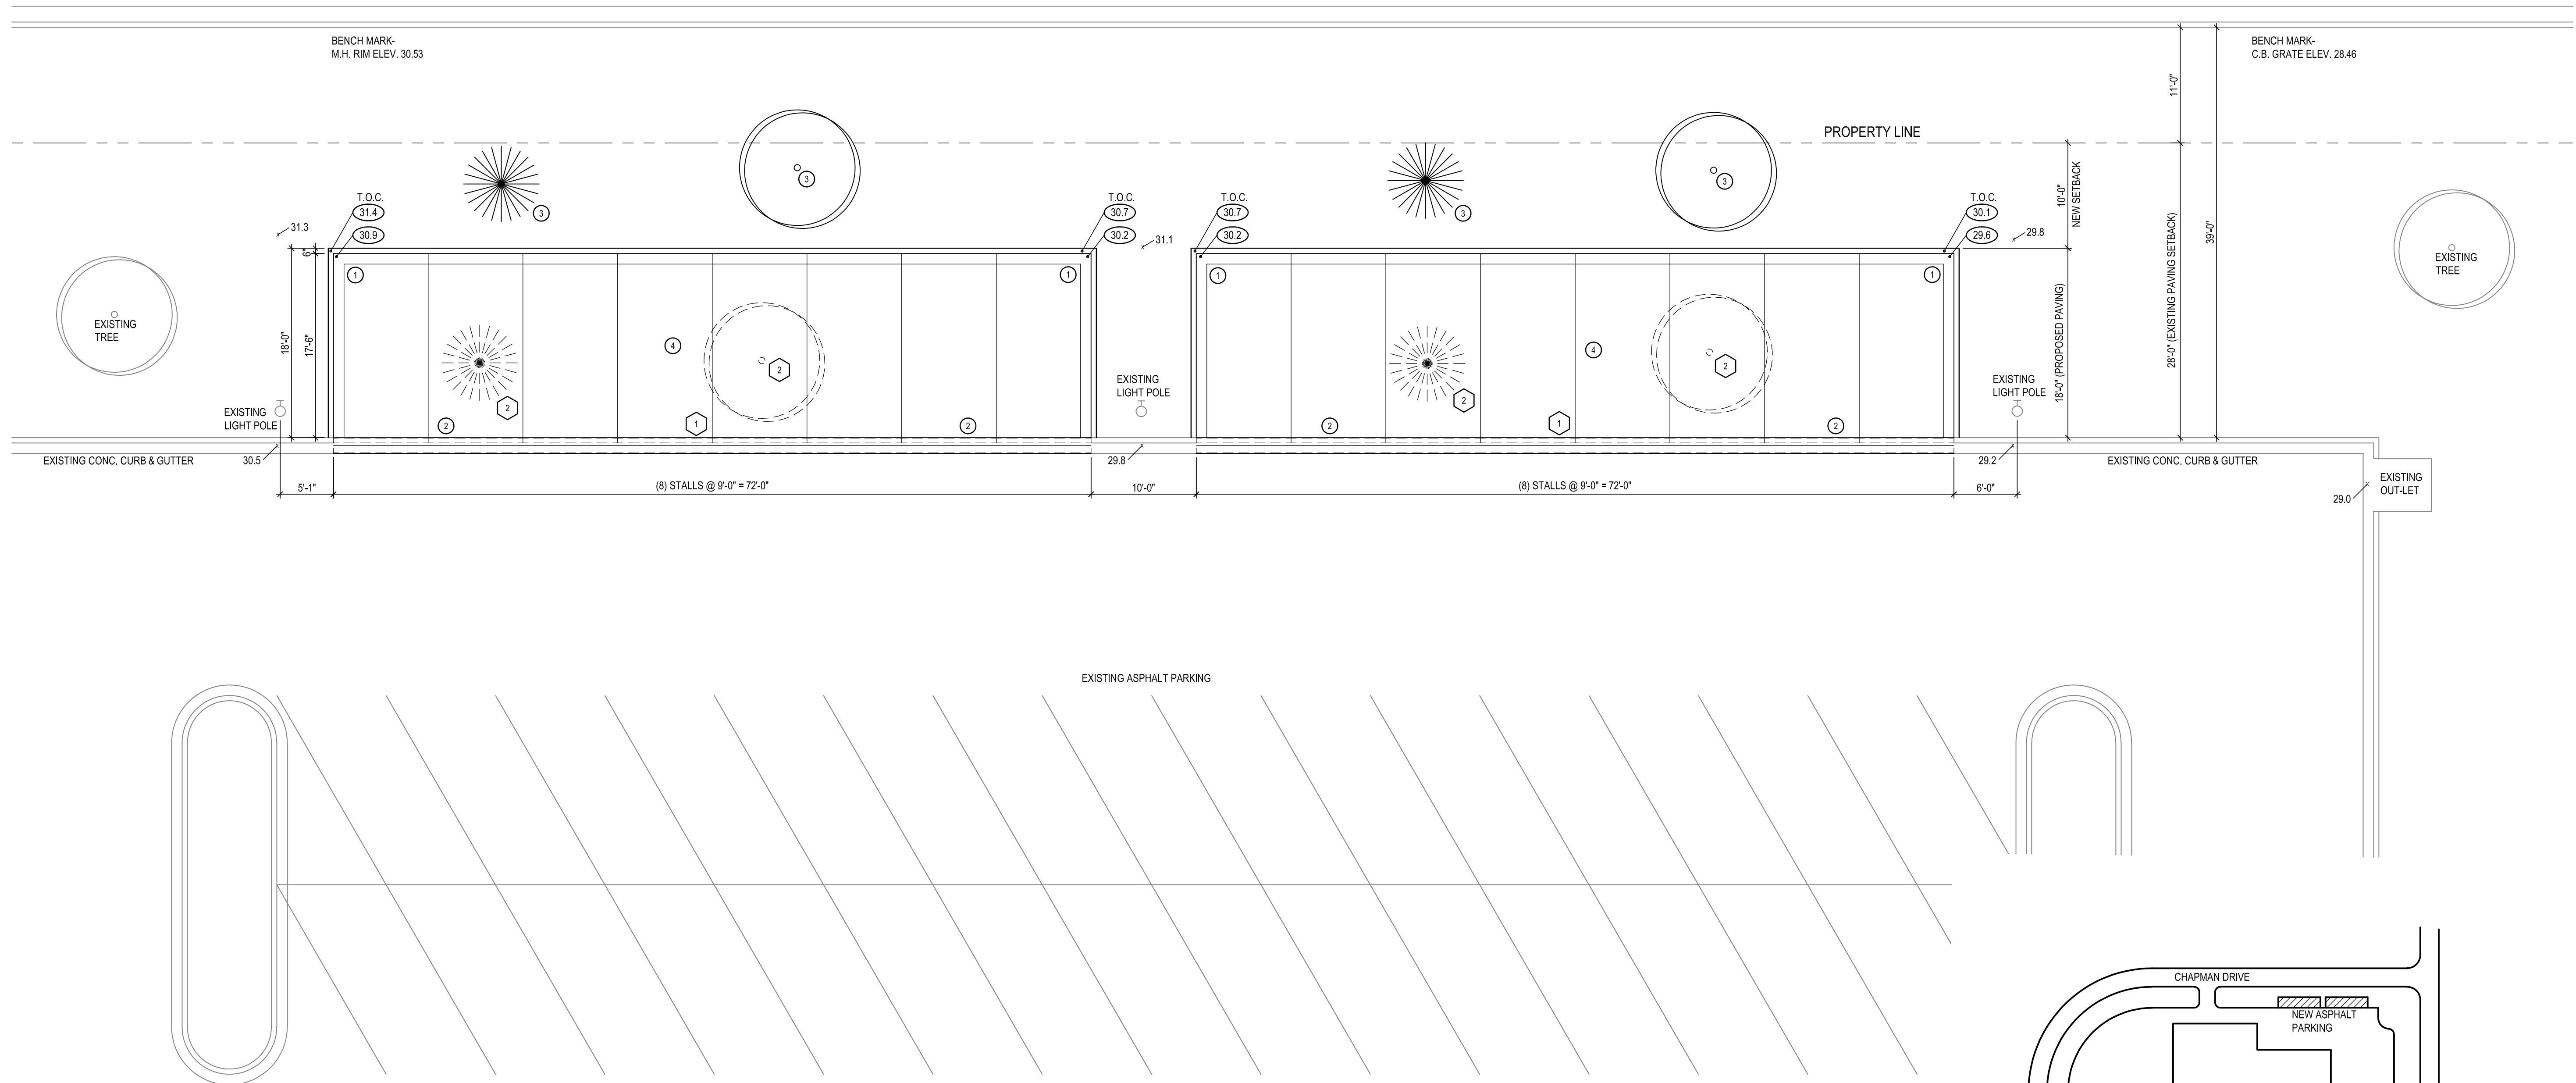

SITE PLAN - PARTIAL

1/8"=1'-0"

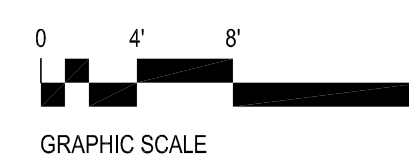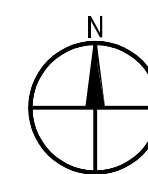

OVERALL SITE PLAN

NTS



GACO WESTERN
1245 CHAPMAN DRIVE
WAUKESHA, WI 53186

REVISIONS

-

PROJECT NUMBER

19017

DATE

05-23-19

SHEET TITLE

SITE PLAN - PARTIAL

SHEET NUMBER

A200