


MATCH LINE STA 31+50 - SEE SHEET C200R

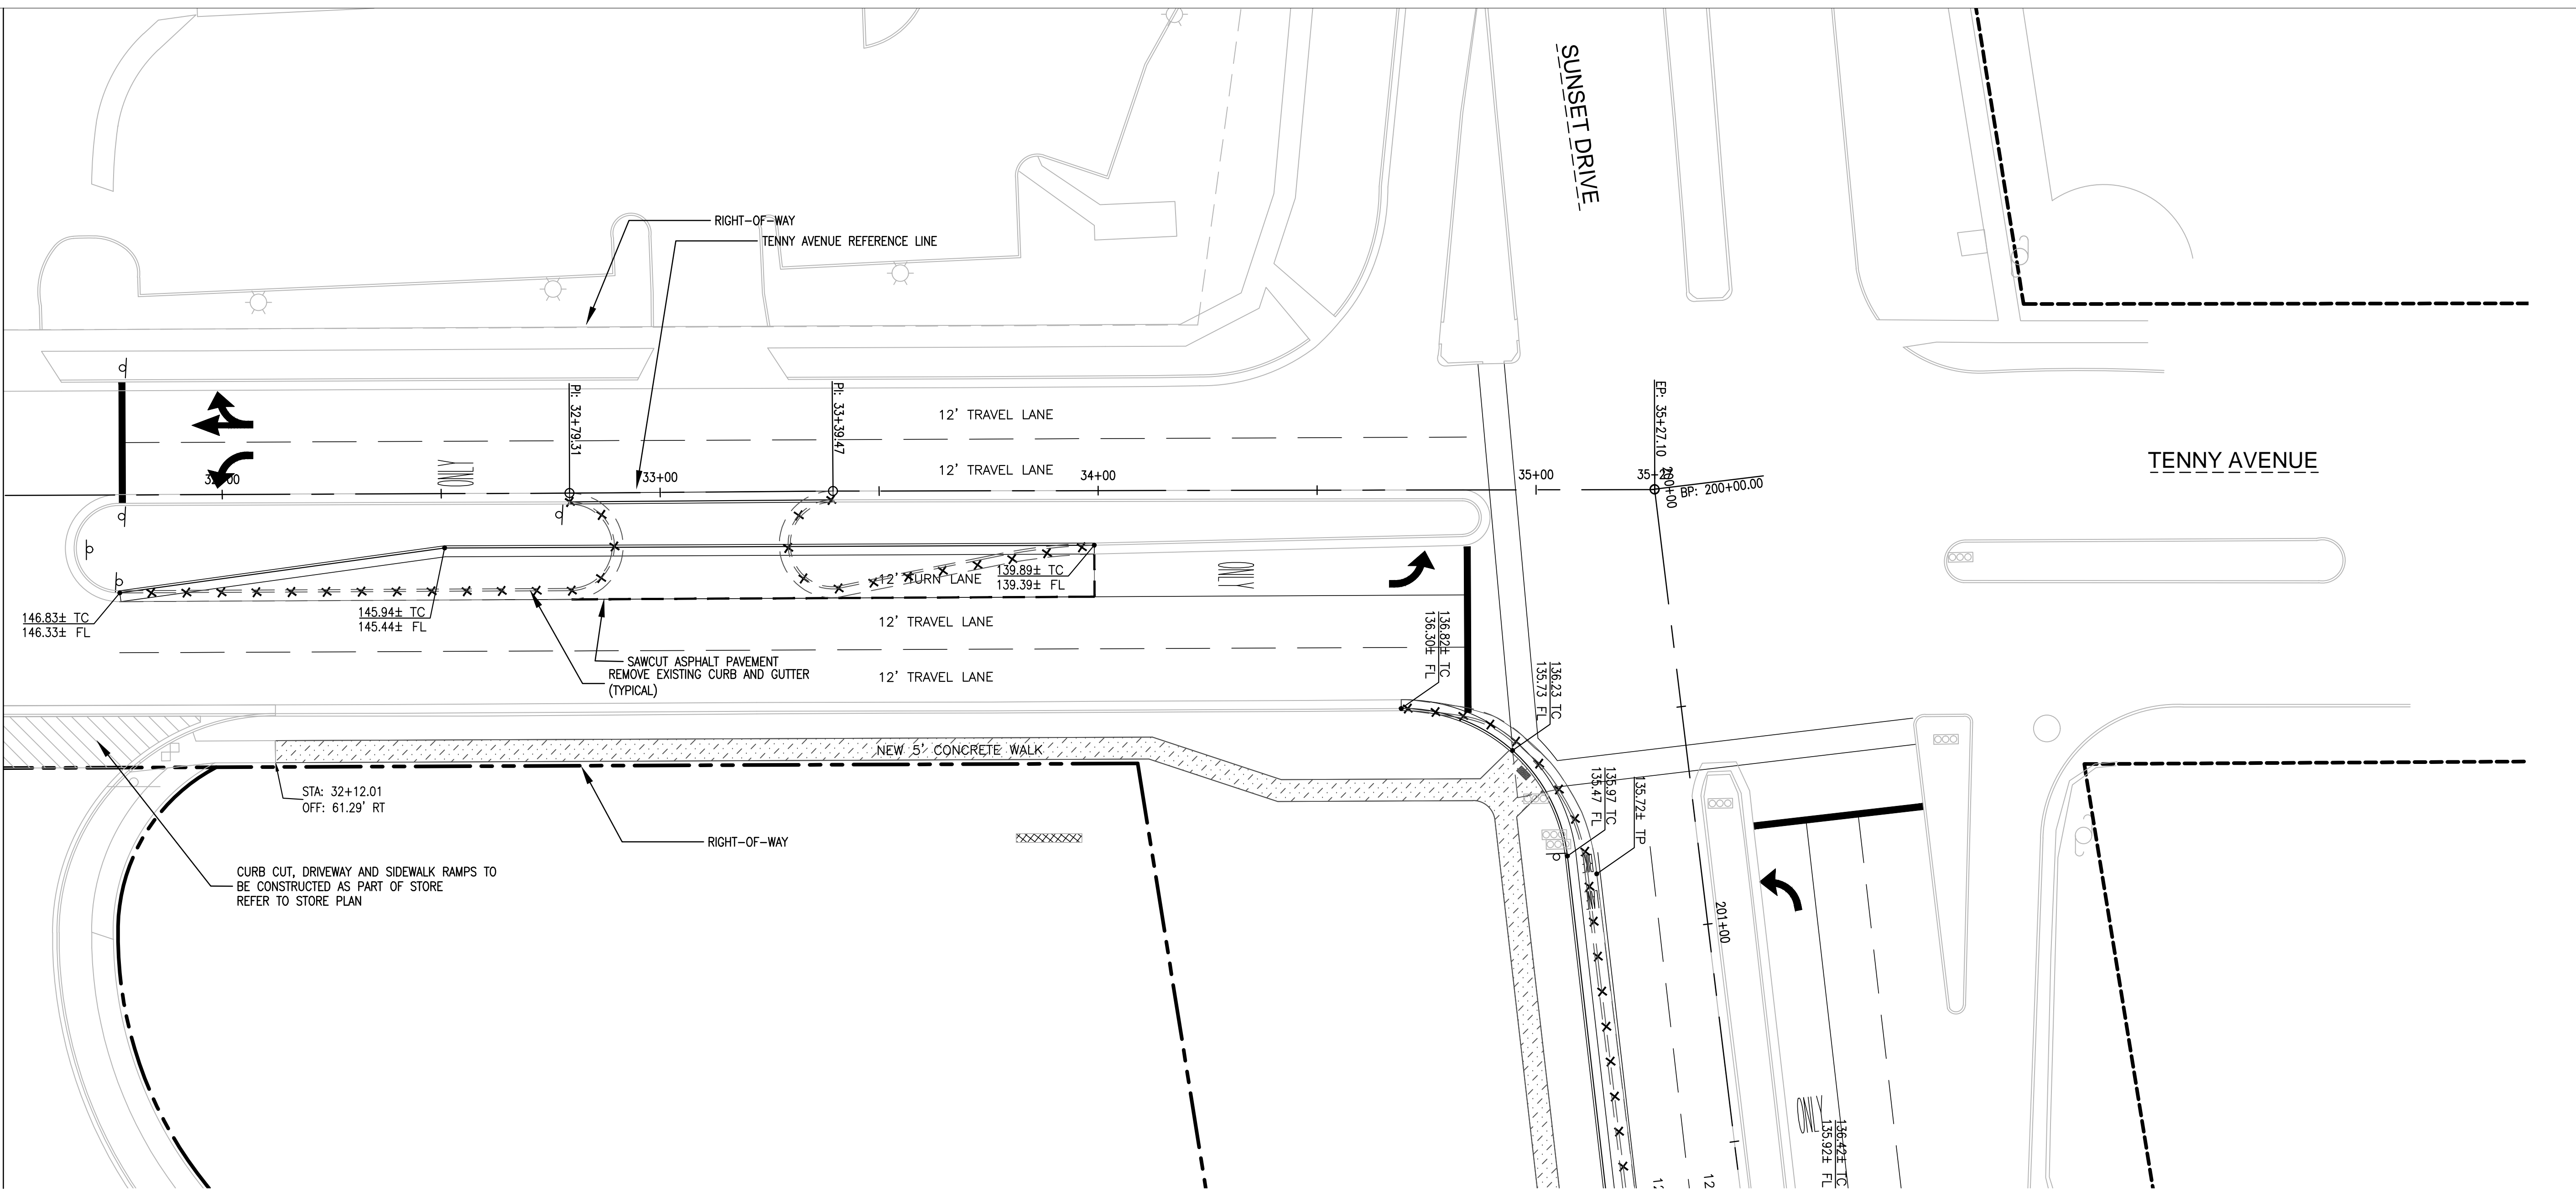

Store: 276
 801 EAST SUNSET DRIVE
 (SEQ) TENNY AVE & SUNSET DR
 WAUKESHA, WISCONSIN



PROFESSIONAL IN CHARGE
MATTHEW H. BUDE, P.E.
 PROFESSIONAL ENGINEER
 LICENSE NO. E-37992


07/30/14 FINAL PLAN - RESUBMITTAL
 09/25/13 CITY SUBMITTAL
 Drawn By M. BUDE, P.E.
 Reviewer P. PHILLIPS, P.E.
 Manager K. WILLIAMS, P.E.
 Prof in Charge M. BUDE, P.E.

Hard copy is intended to be 30"x42" when plotted. Scale(s) indicated and graphic quality may not be accurate for any other size.

PROJECT NO.
J120944276

SHEET NO.

C201R

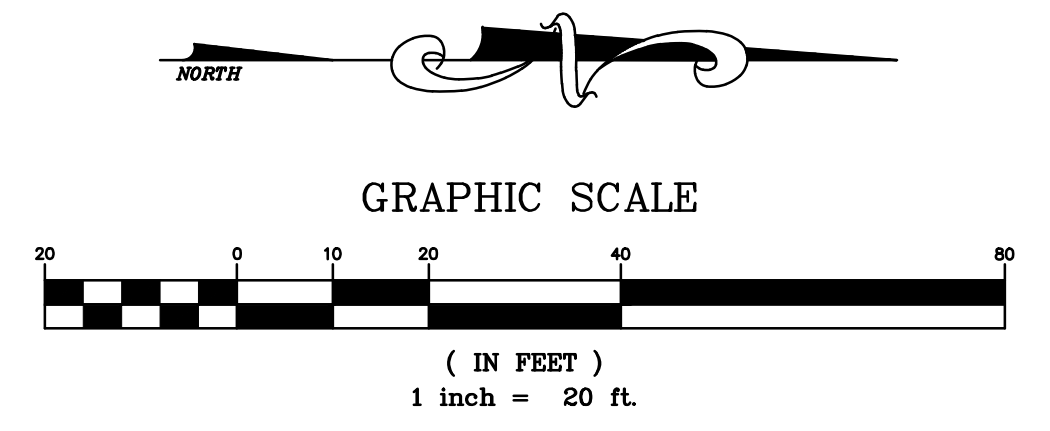

A1 PAVING PLAN - TENNY AVENUE
 SCALE: 1"=20' H

E

D

C

B

A

PLOT DATE: P. 08/13/2014 08:45:00 AM CIVIL ENGINEER: M. BUDE
 DATE: 7/30/2014 TIME: 11:07:53 AM USER: MBUDE
 LAYOUT COLOR: LAYOUT FRAME: LAYOUT: 0208