



PRAIRIE SONG VILLAS
ELEVATION A FRONT ENTRY GARAGE
BUILDINGS 1, 3, & 9
11/11/19


- EXTERIOR MATERIALS**
- STONE: BLACK FOREST STONE
 - SIDING: COLOR: GRAY SLATE HARDI PLANK
 - FASCIA: WHITE ALUMINUM CLAD
 - SOFFIT: WHITE ALUMINUM CLAD
 - CORNER BOARDS: WHITE MIRATEC
 - ROOFING: ESTATE GREY
 - FRONT DOOR: BURGUNDY
 - GARAGE DOOR: WHITE
 - TRIM: WHITE MIRATEC

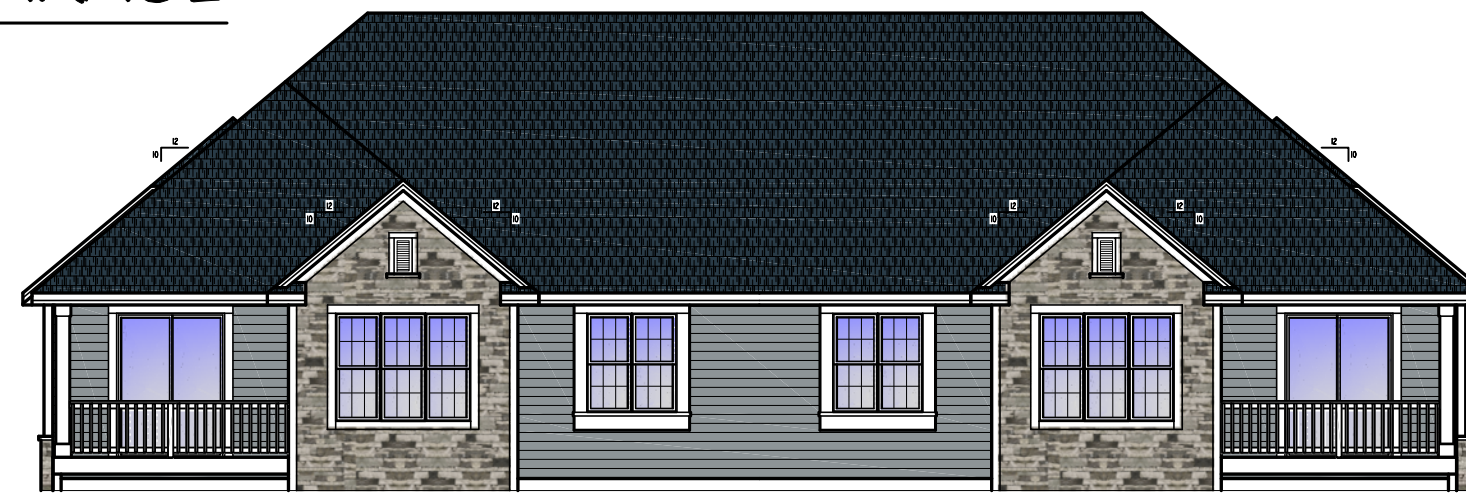


REAR ELEVATION

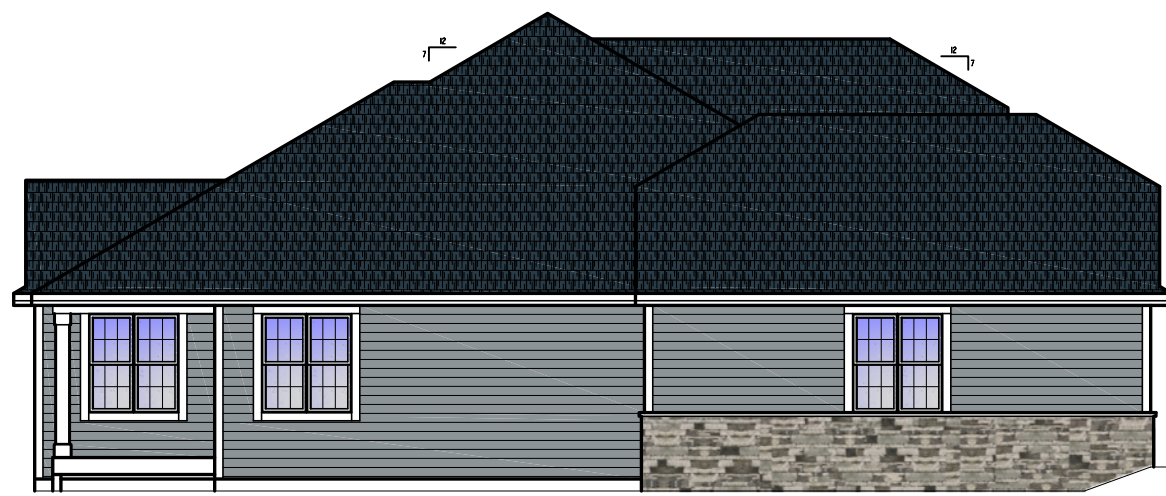

LEFT ELEVATION

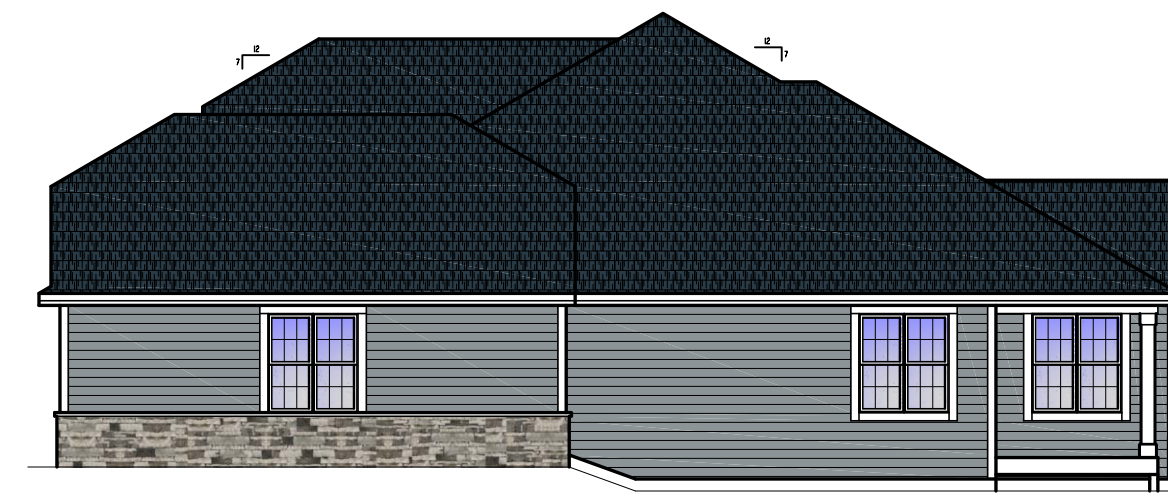

RIGHT ELEVATION

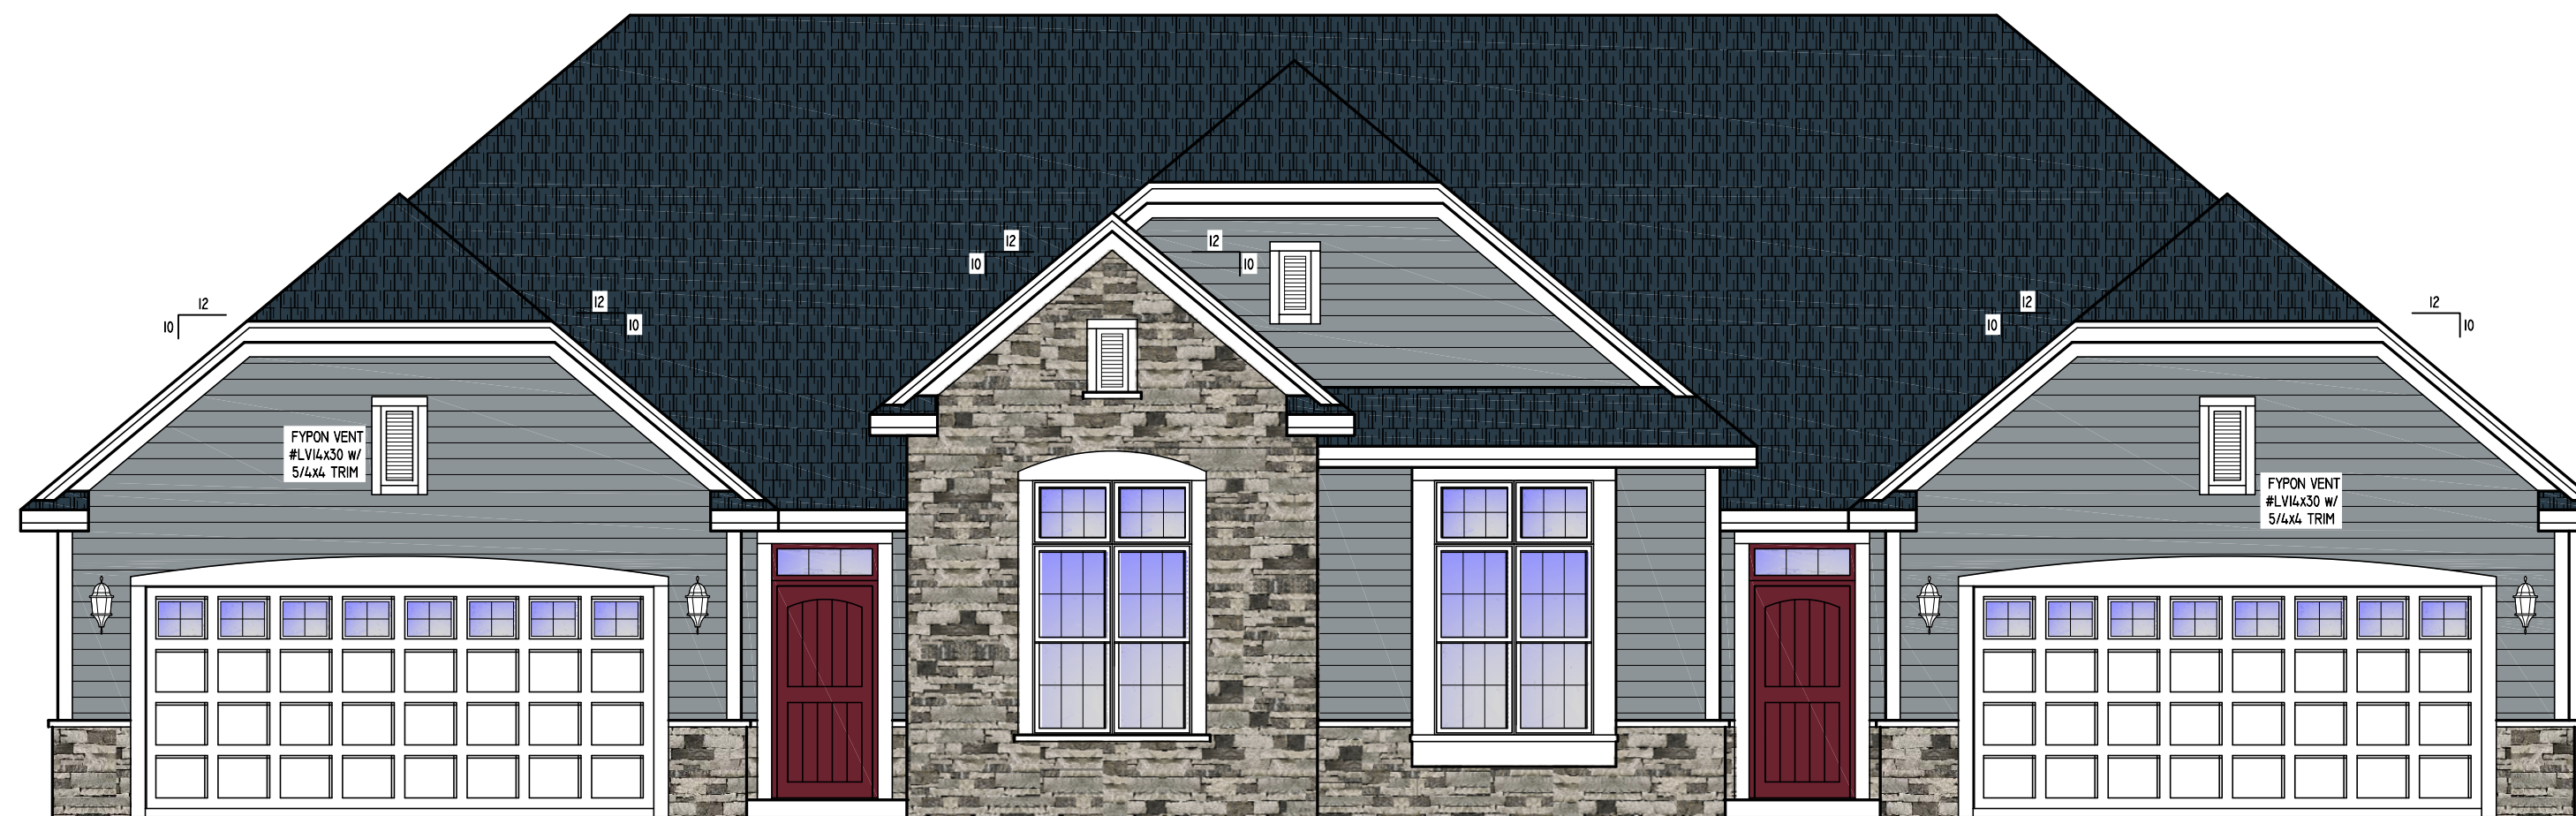

FRONT ELEVATION

SCALE: 1/4" = 1'-0"


BIELINSKI
HOMES

1830 Meadow Lane, Suite A • Pewaukee, WI 53072 • (262) 542-9494


PRAIRIE SONG VILLAS
ELEVATION B FRONT ENTRY GARAGE
BUILDINGS 2, 4, 8, & 10

11/11/19


- EXTERIOR MATERIALS**
- STONE: BLACK FOREST STONE
 - SIDING: COLOR: COBBLE STONE HARDI PLANK
 - FASCIA: WHITE ALUMINUM CLAD
 - SOFFIT: WHITE ALUMINUM CLAD
 - CORNER BOARDS: WHITE MIRATEC
 - ROOFING: ESTATE GREY
 - FRONT DOOR: BURGUNDY
 - GARAGE DOOR: WHITE
 - TRIM: WHITE MIRATEC

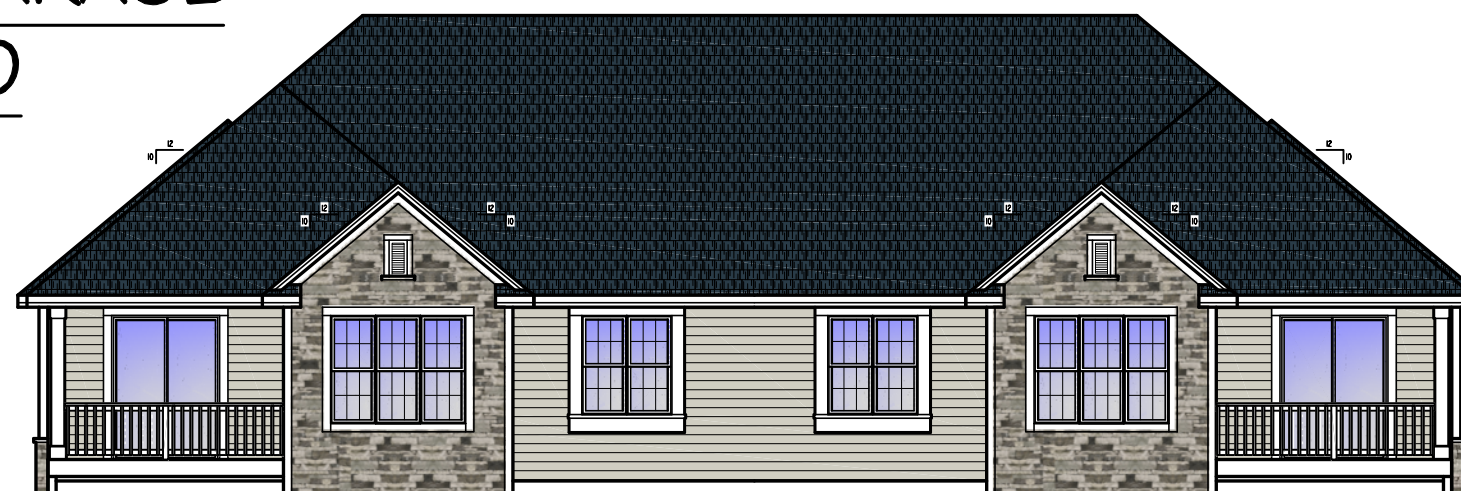


REAR ELEVATION

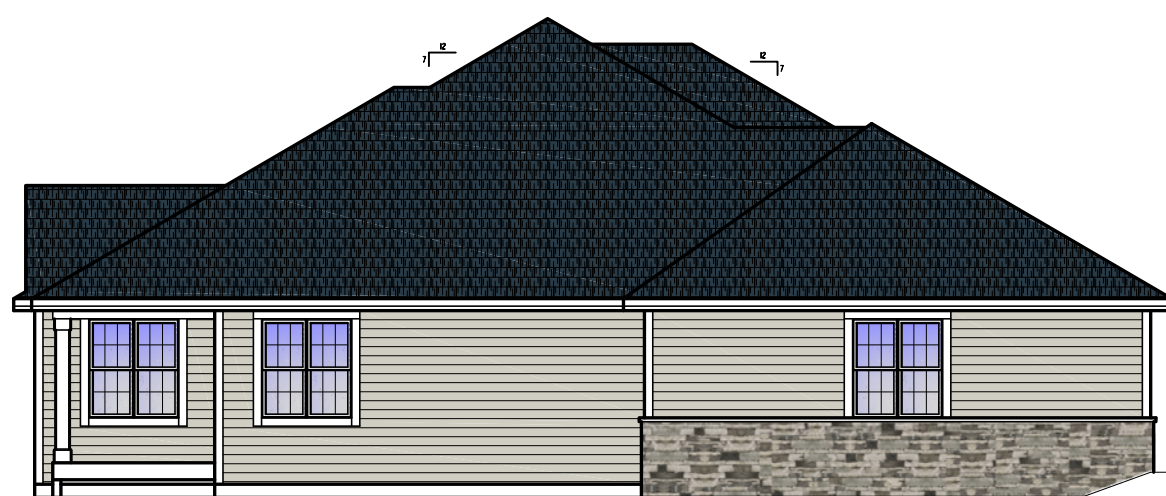

LEFT ELEVATION

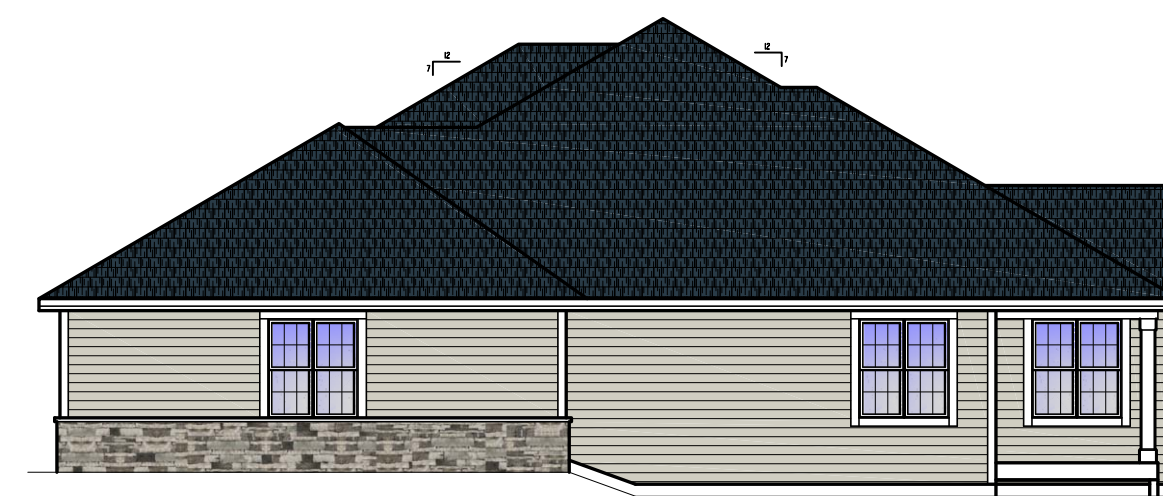

RIGHT ELEVATION

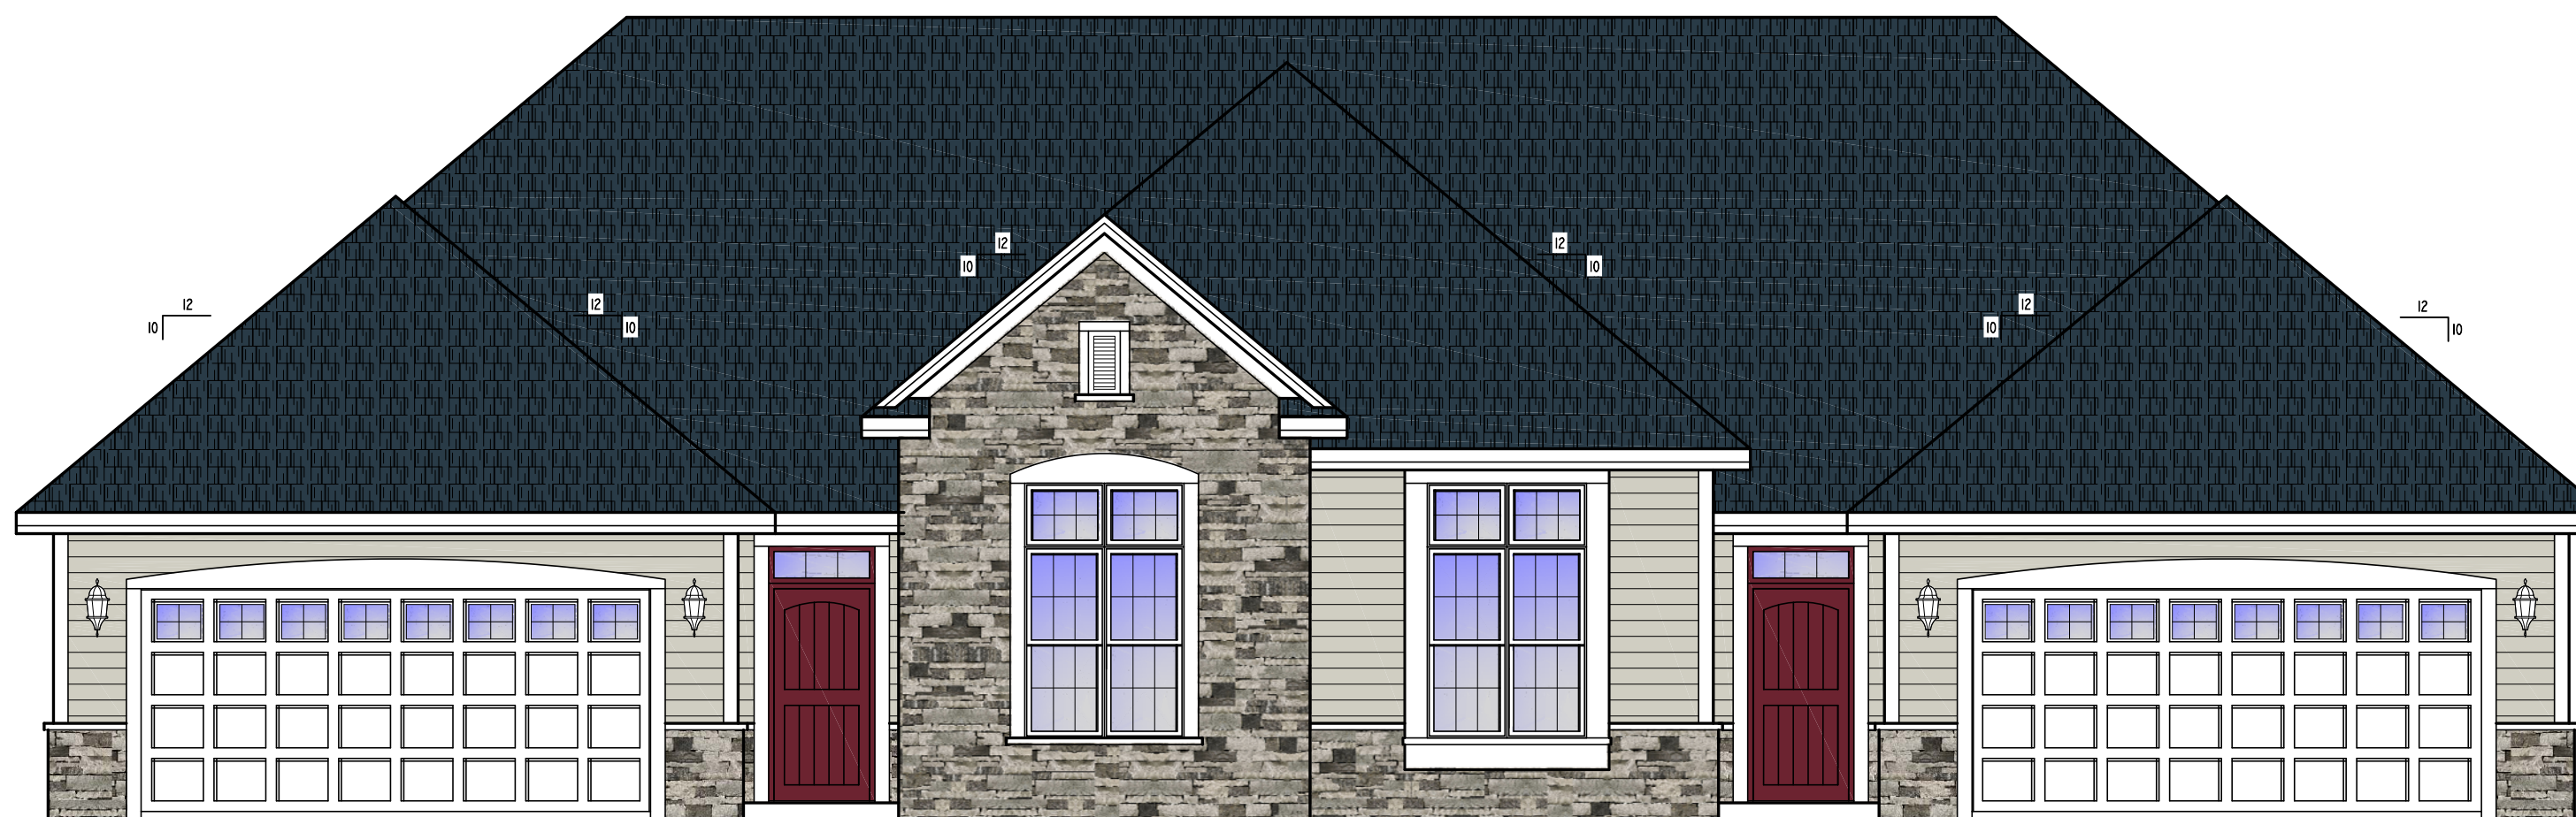

FRONT ELEVATION

SCALE: 1/4" = 1'-0"

BIELINSKI
HOMES


1830 Meadow Lane, Suite A • Pewaukee, WI 53072 • (262) 542-9494

PRAIRIE SONG VILLAS
ELEVATION A SIDE RIGHT ENTRY GARAGE


BUILDING 5

11/11/19


- EXTERIOR MATERIALS**
- STONE: BLACK FOREST STONE
 - SIDING: COLOR: GRAY SLATE HARDI PLANK
 - FASCIA: WHITE ALUMINUM CLAD
 - SOFFIT: WHITE ALUMINUM CLAD
 - CORNER BOARDS: WHITE MIRATEC
 - ROOFING: ESTATE GREY
 - FRONT DOOR: BURGUNDY
 - GARAGE DOOR: WHITE
 - TRIM: WHITE MIRATEC

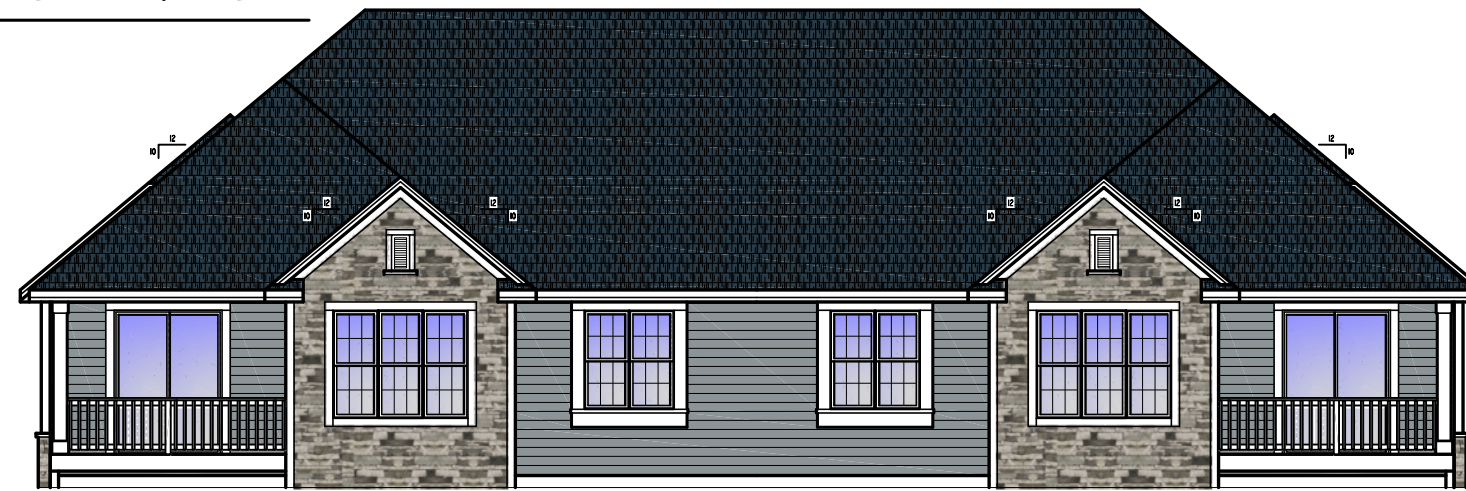


REAR ELEVATION

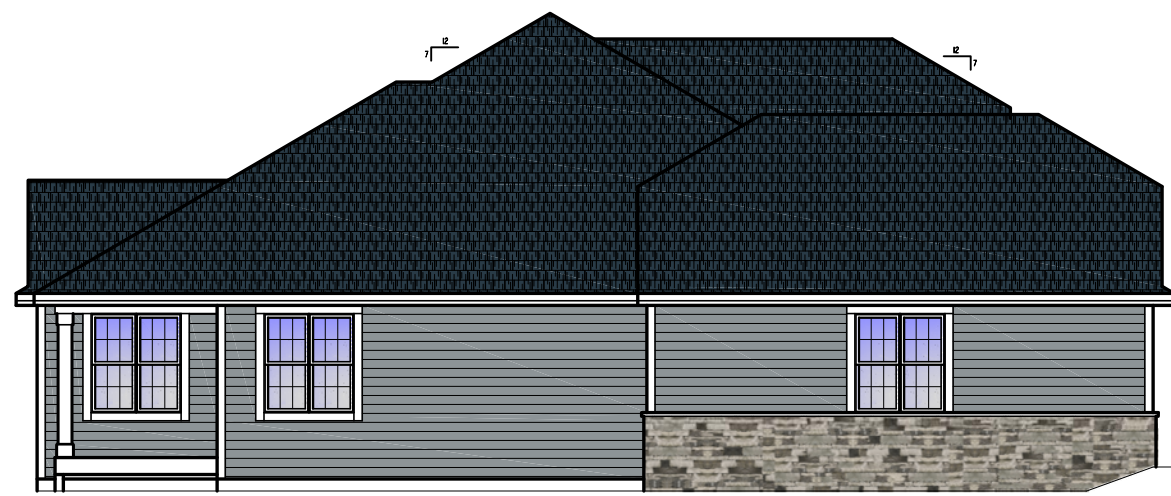

LEFT ELEVATION

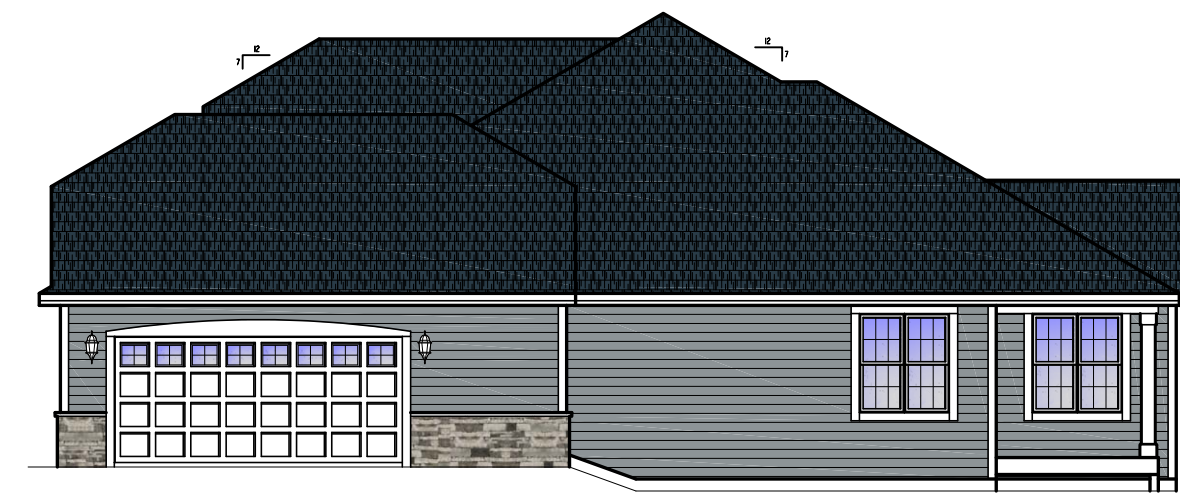

RIGHT ELEVATION

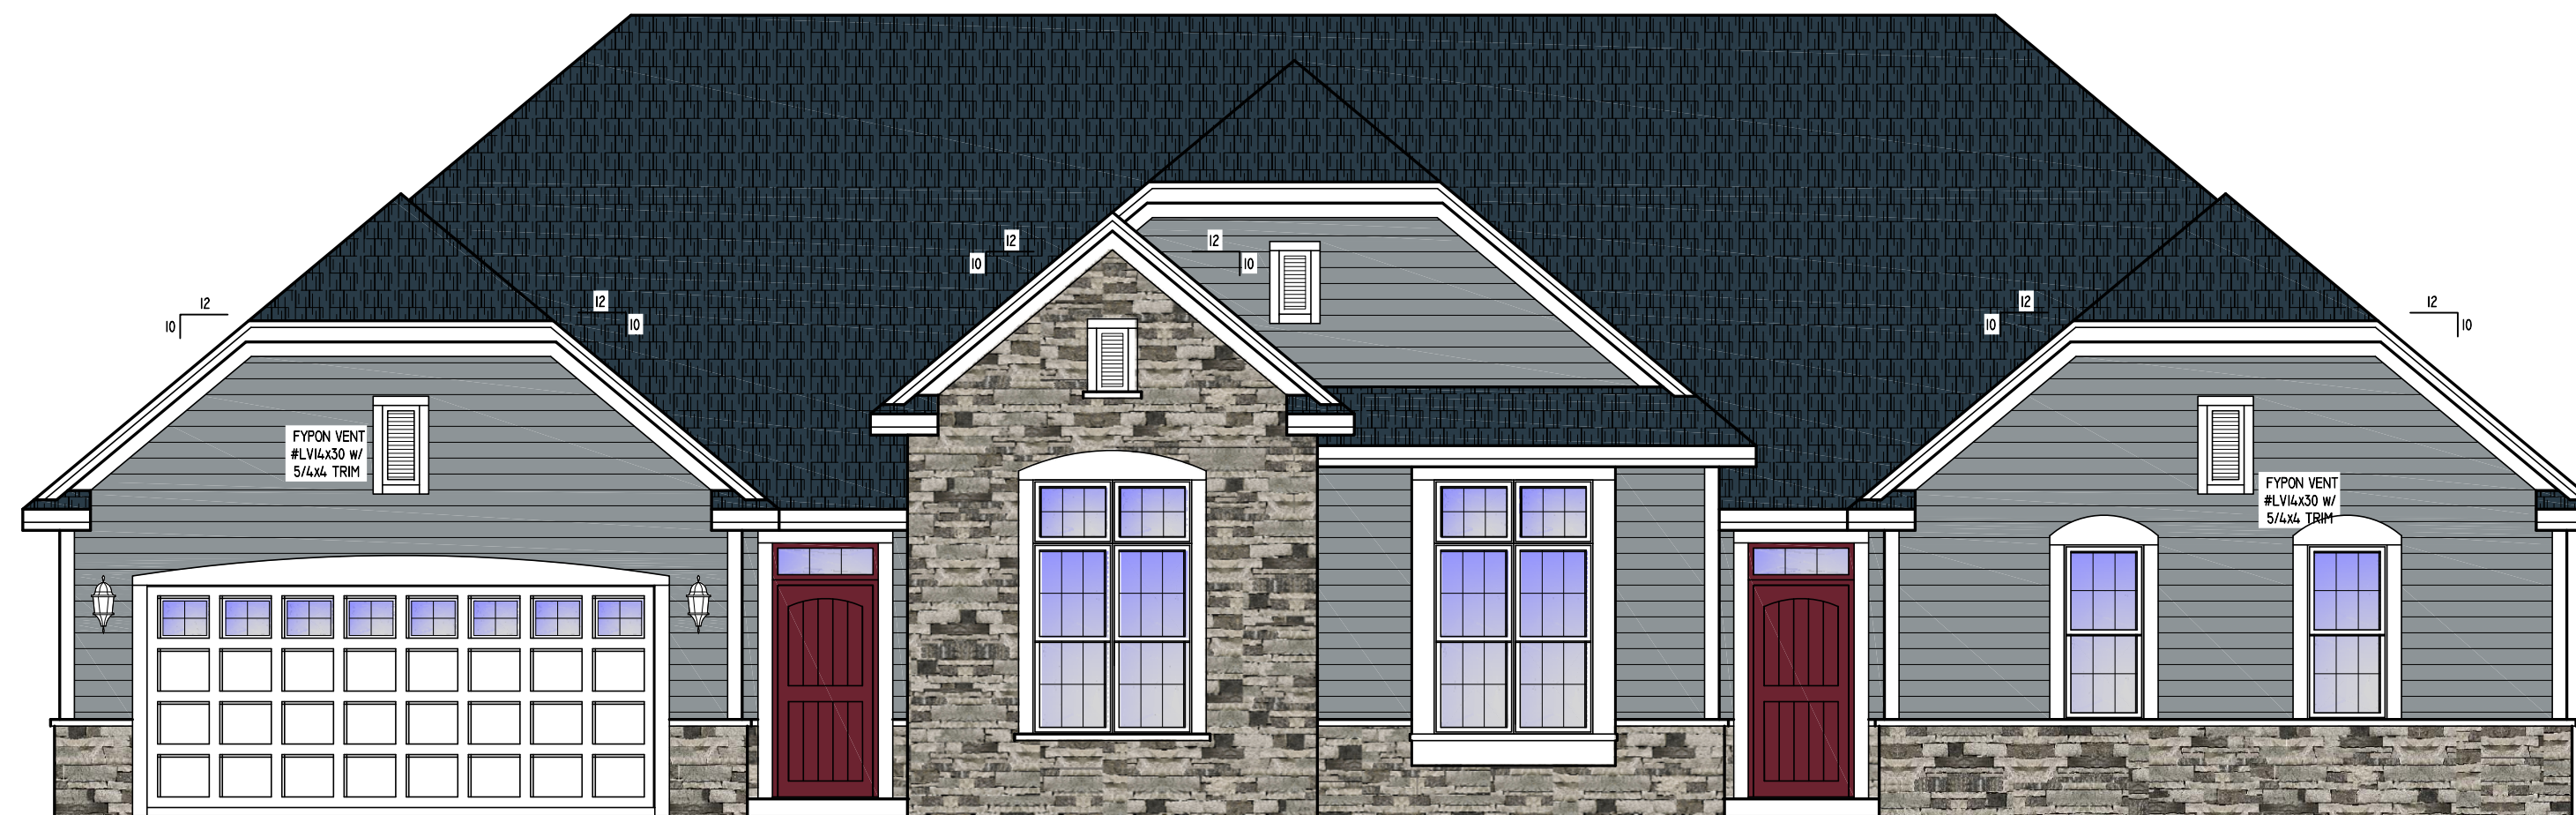

FRONT ELEVATION

SCALE: 1/4" = 1'-0"

BIELINSKI
HOMES

1830 Meadow Lane, Suite A • Pewaukee, WI 53072 • (262) 542-9494


PRAIRIE SONG VILLAS
ELEVATION B DUAL SIDE ENTRY GARAGE

BUILDING 6


11/11/19

EXTERIOR MATERIALS


- STONE: BLACK FOREST STONE
- SIDING: COLOR: COBBLE STONE HARDI PLANK
- FASCIA: WHITE ALUMINUM CLAD
- SOFFIT: WHITE ALUMINUM CLAD
- CORNER BOARDS: WHITE MIRATEC
- ROOFING: ESTATE GREY
- FRONT DOOR: BURGUNDY
- GARAGE DOOR: WHITE
- TRIM: WHITE MIRATEC

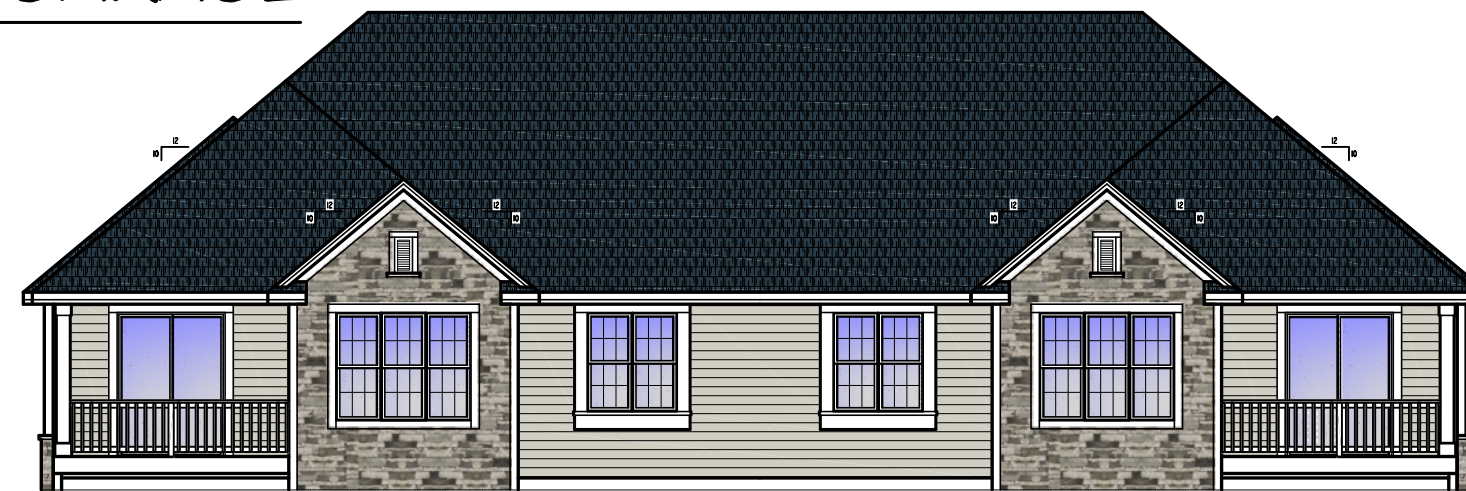


REAR ELEVATION

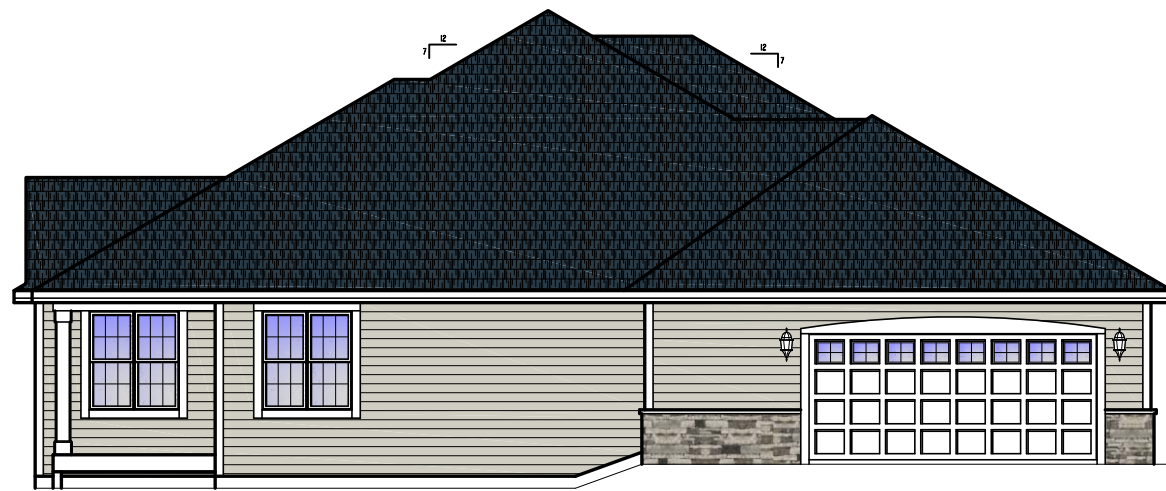

LEFT ELEVATION

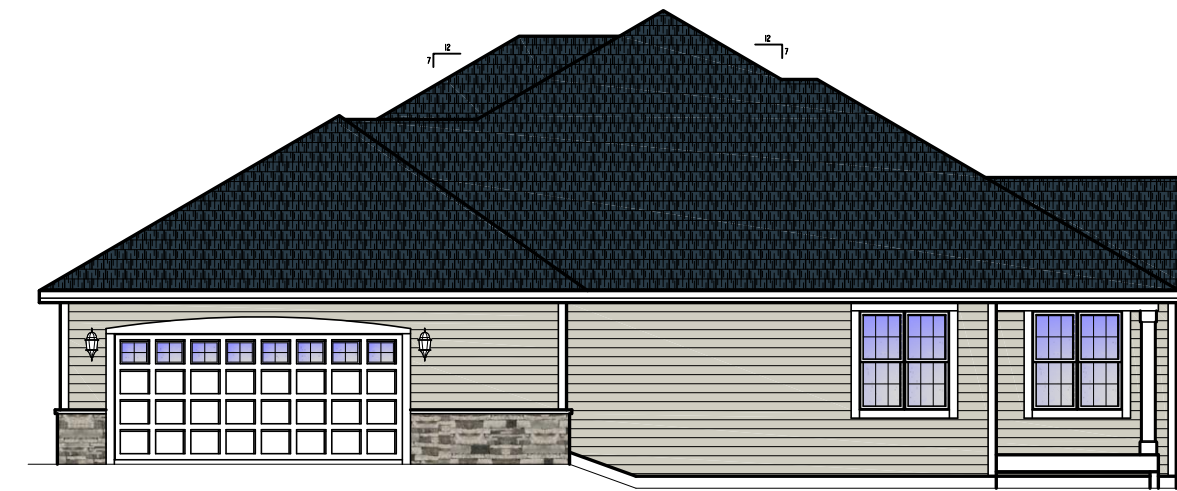

RIGHT ELEVATION

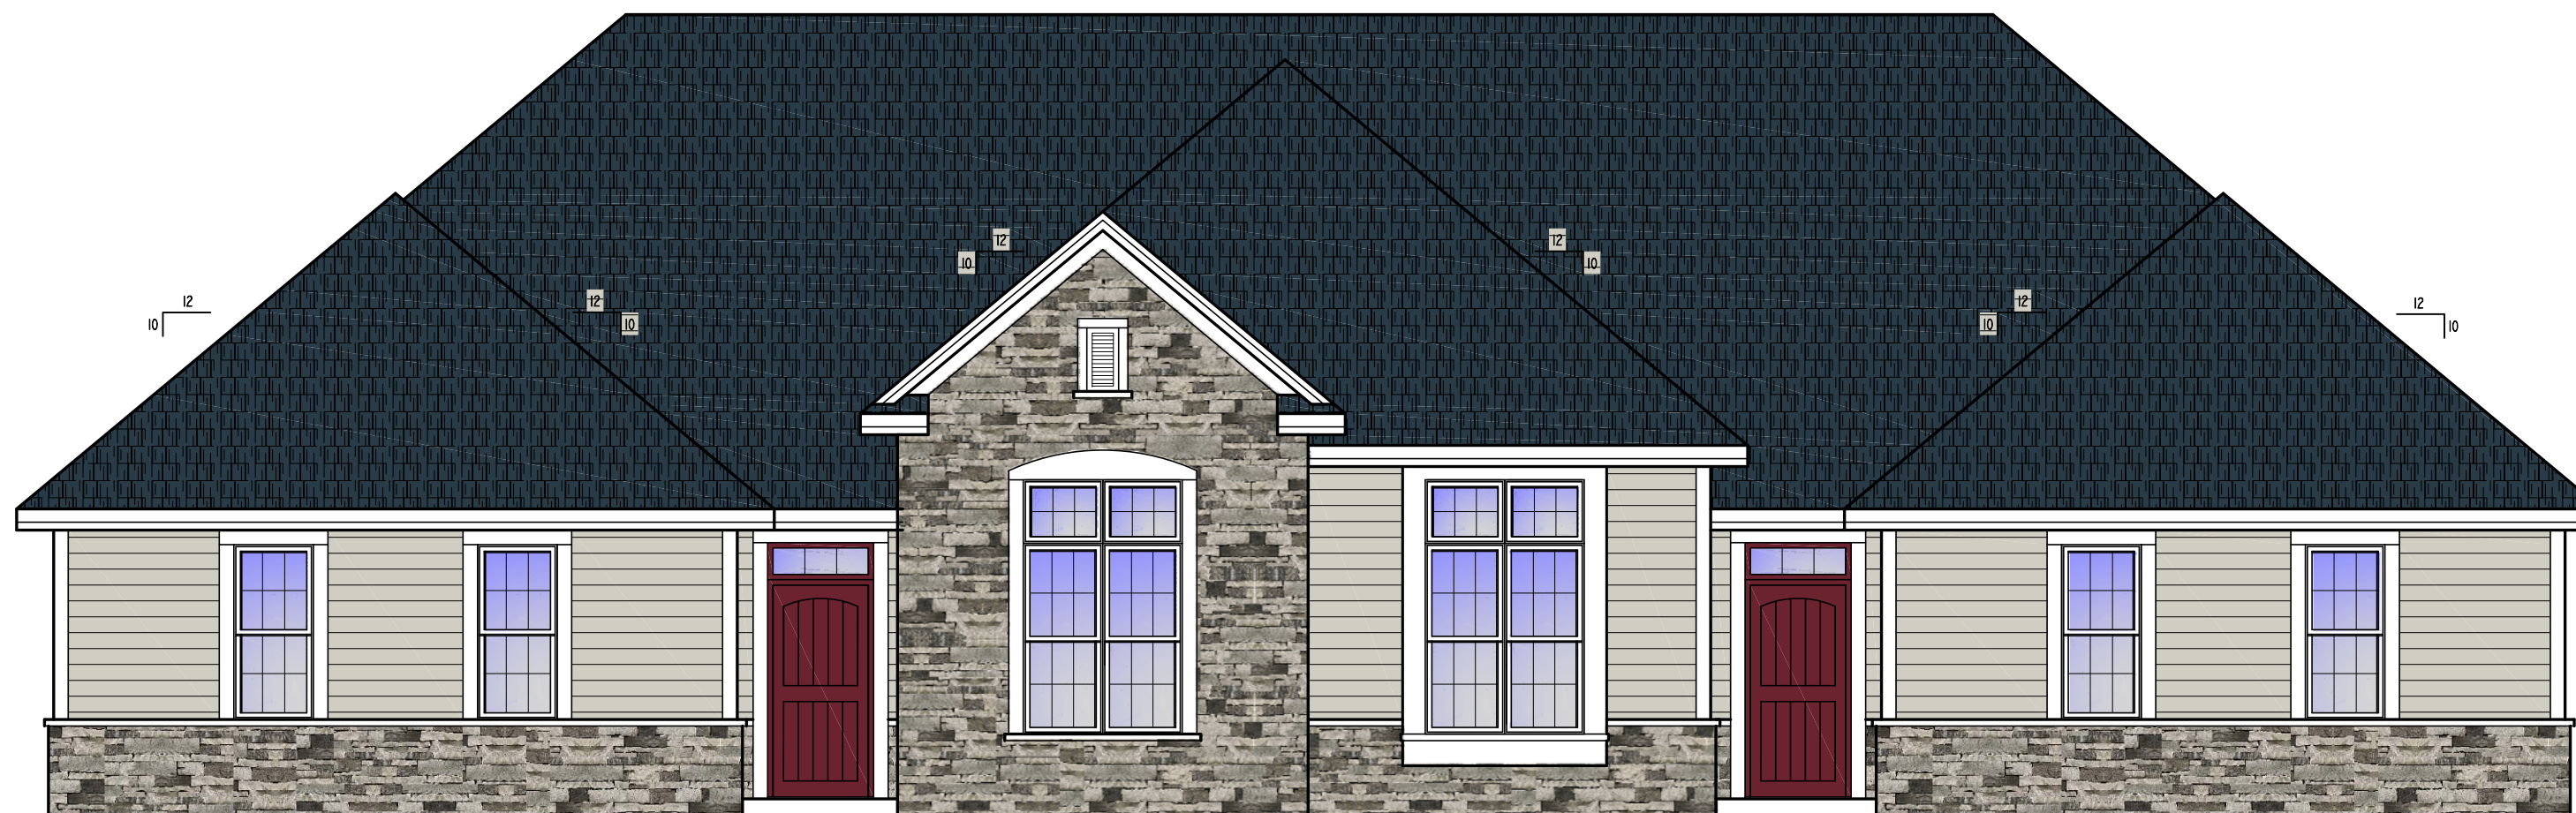

FRONT ELEVATION


SCALE: 1/4" = 1'-0"

BIELINSKI
HOMES


1830 Meadow Lane, Suite A • Pewaukee, WI 53072 • (262) 542-9494

PRAIRIE SONG VILLAS
ELEVATION A SIDE LEFT ENTRY GARAGE
BUILDING 7
11/11/19


- EXTERIOR MATERIALS**
- STONE: BLACK FOREST STONE
 - SIDING: COLOR: GRAY SLATE HARDI PLANK
 - FASCIA: WHITE ALUMINUM CLAD
 - SOFFIT: WHITE ALUMINUM CLAD
 - CORNER BOARDS: WHITE MIRATEC
 - ROOFING: ESTATE GREY
 - FRONT DOOR: BURGUNDY
 - GARAGE DOOR: WHITE
 - TRIM: WHITE MIRATEC

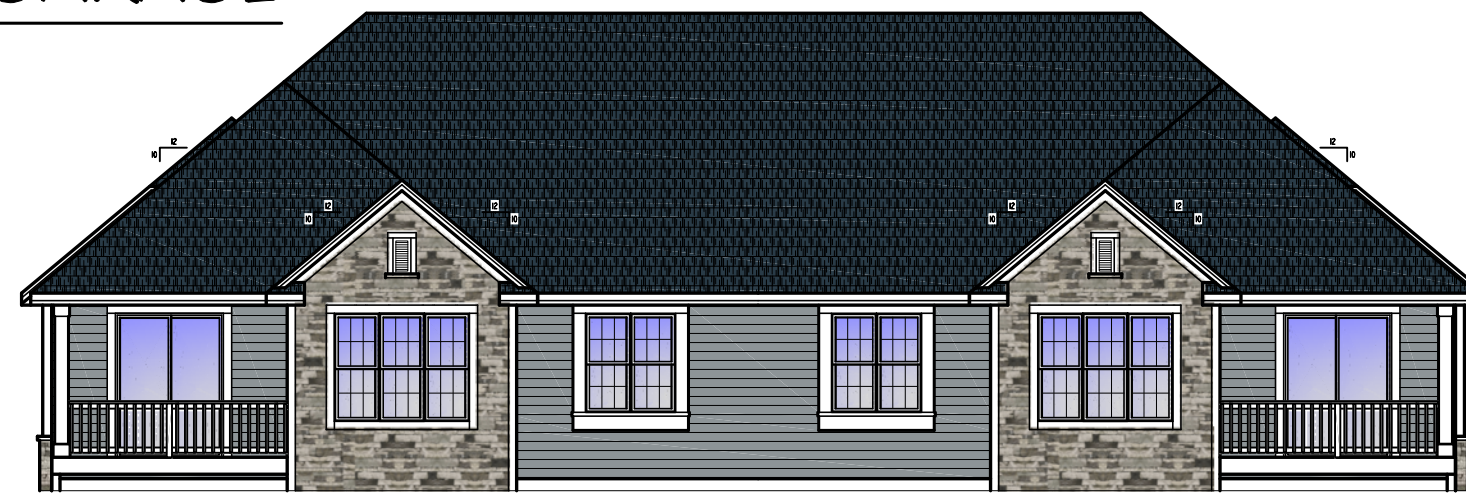


REAR ELEVATION

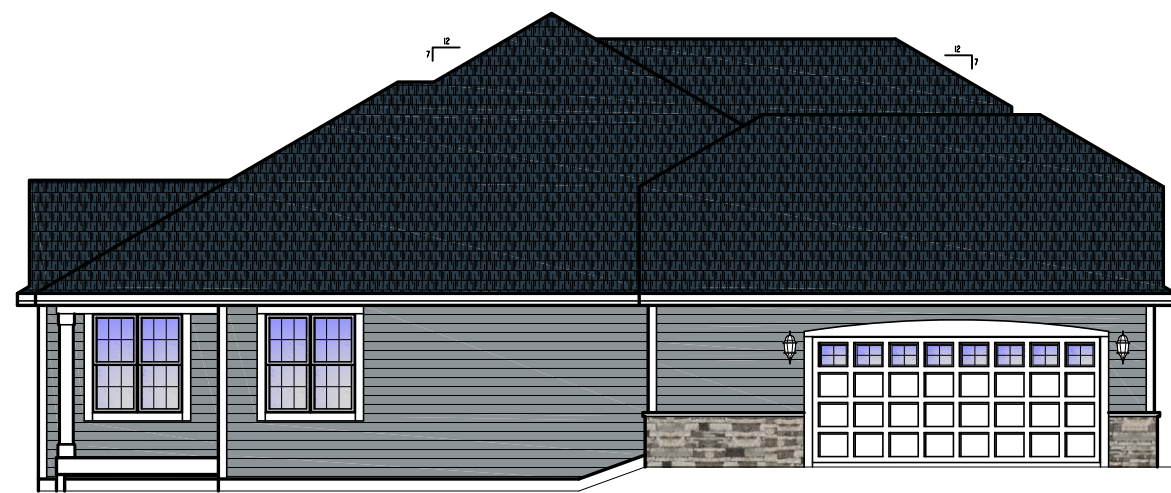

LEFT ELEVATION

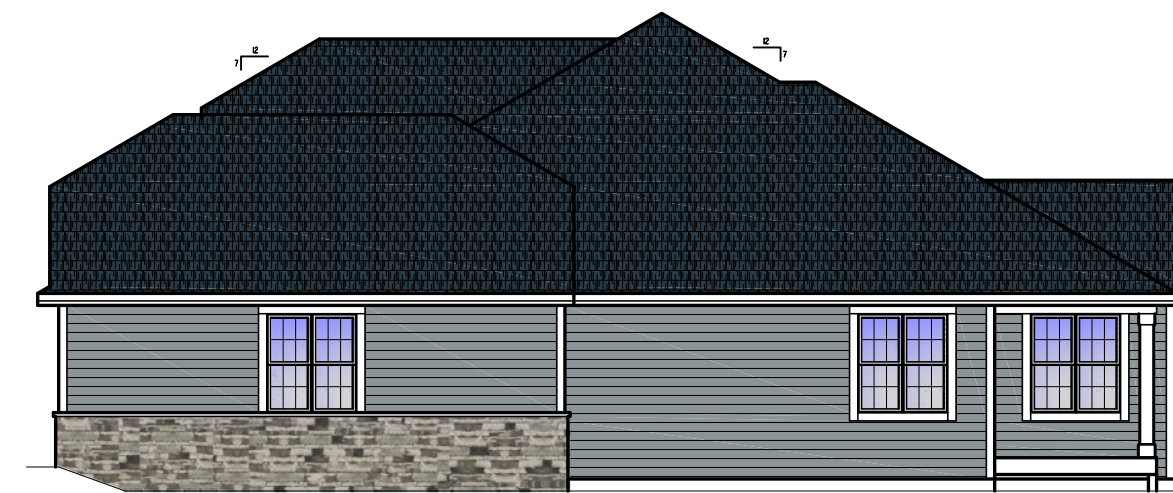

RIGHT ELEVATION

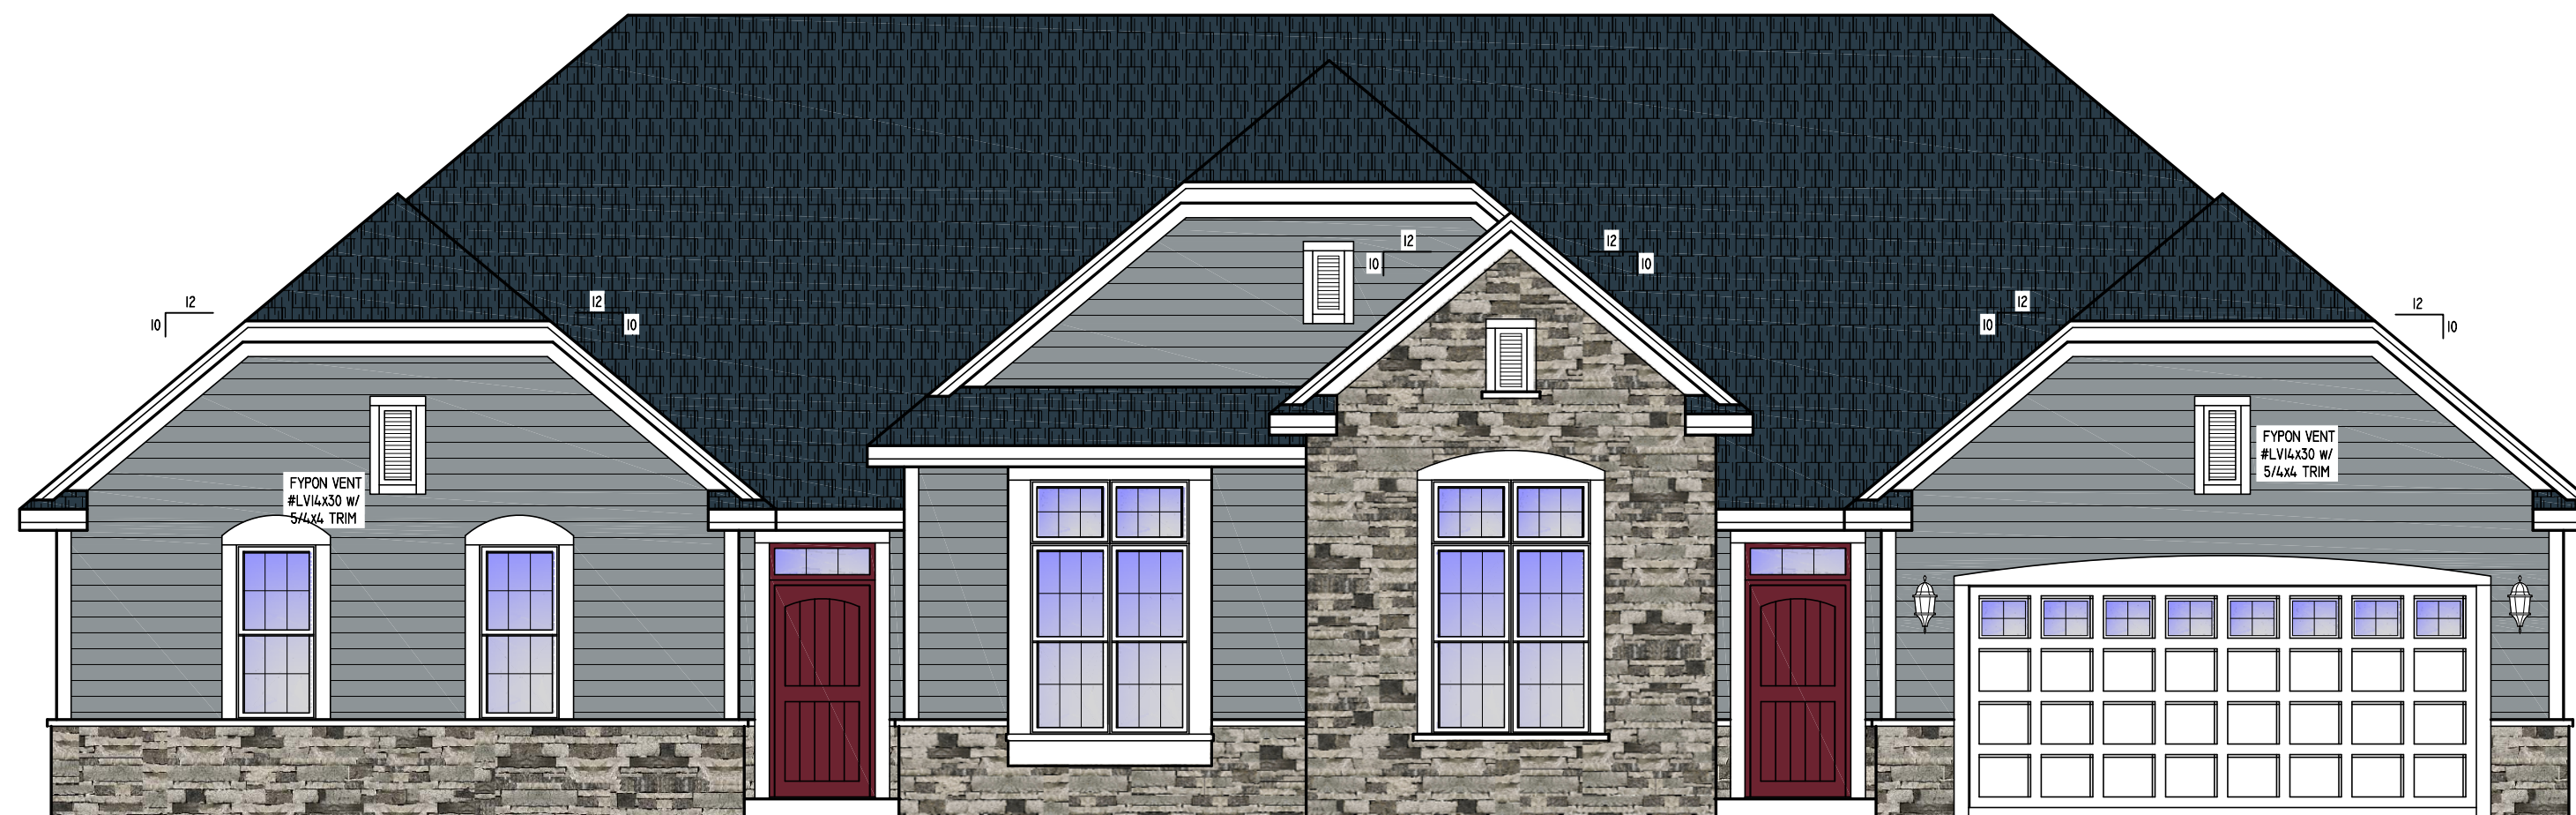


FRONT ELEVATION

SCALE: 1/4" = 1'-0"


BIELINSKI
HOMES

1830 Meadow Lane, Suite A • Pewaukee, WI 53072 • (262) 542-9494

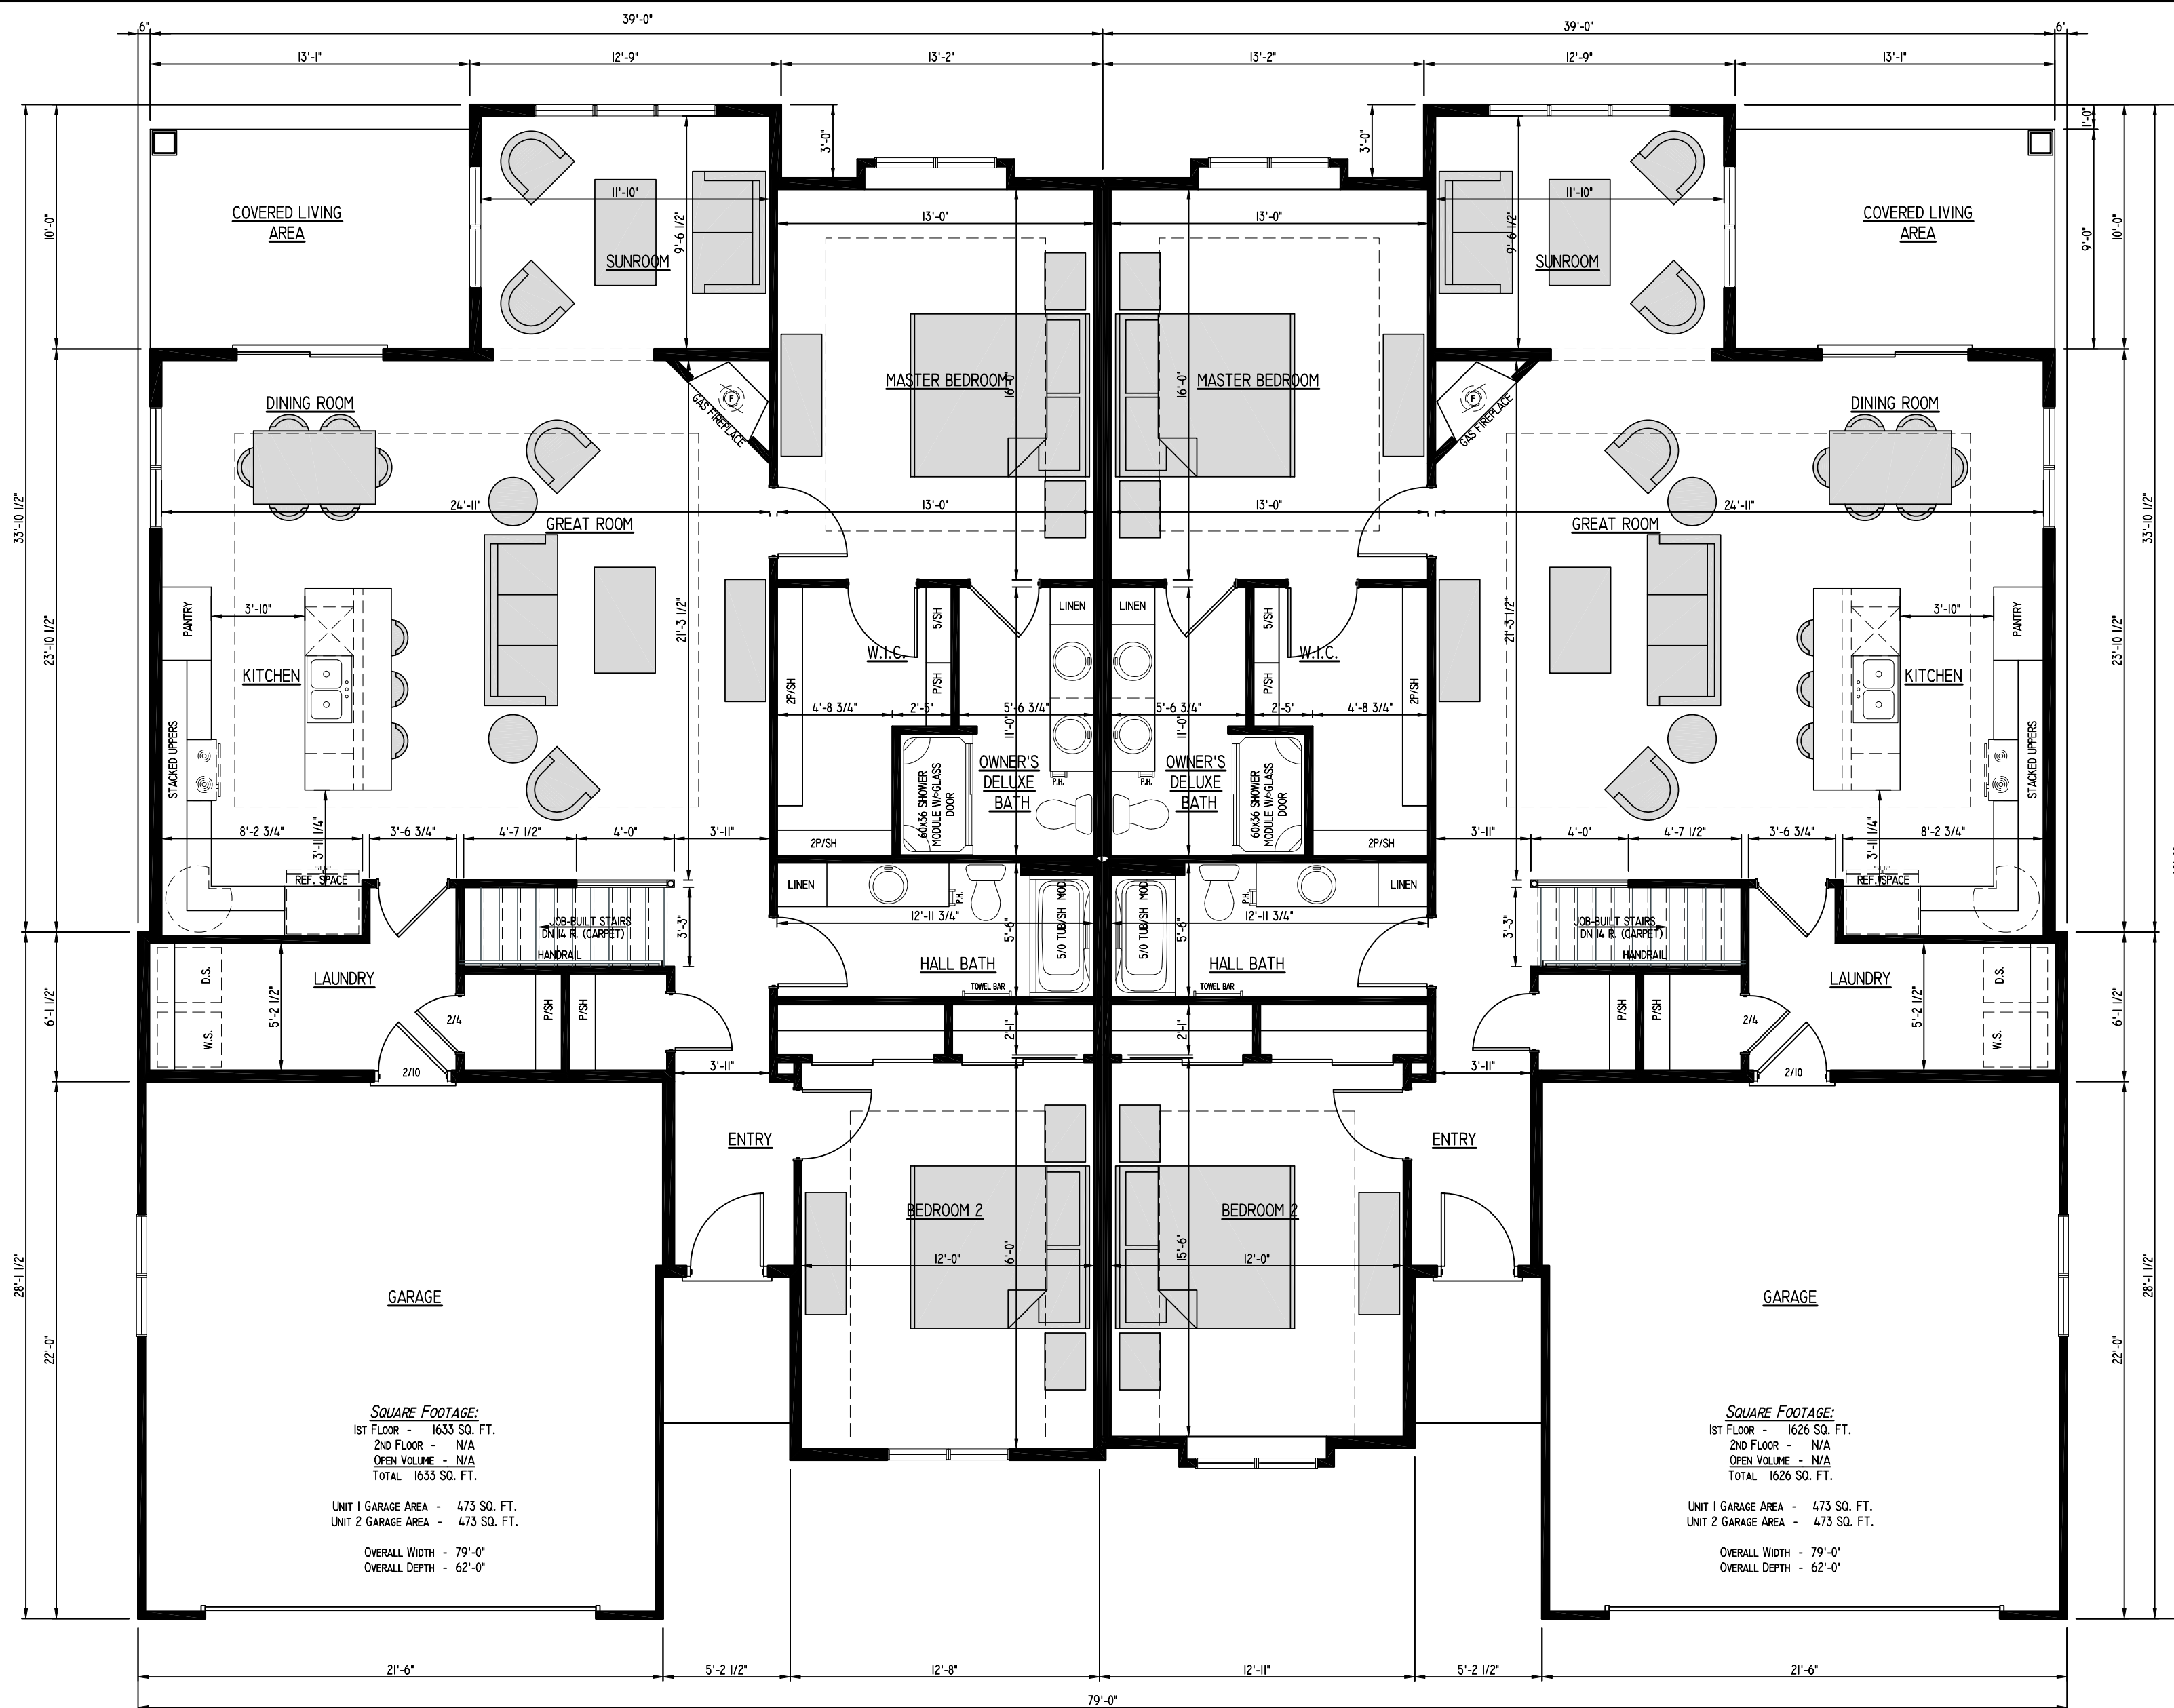

PRAIRIE SONG VILLAS
FIRST FLOOR FRONT ENTRY GARAGE
BUILDINGS 1, 2, 3, 4, 8, 9, & 10
 11/11/19


BIELINSKI™
HOMES
 1830 Meadow Lane, Suite A • Pewaukee, WI 53072 • (262) 542-9494

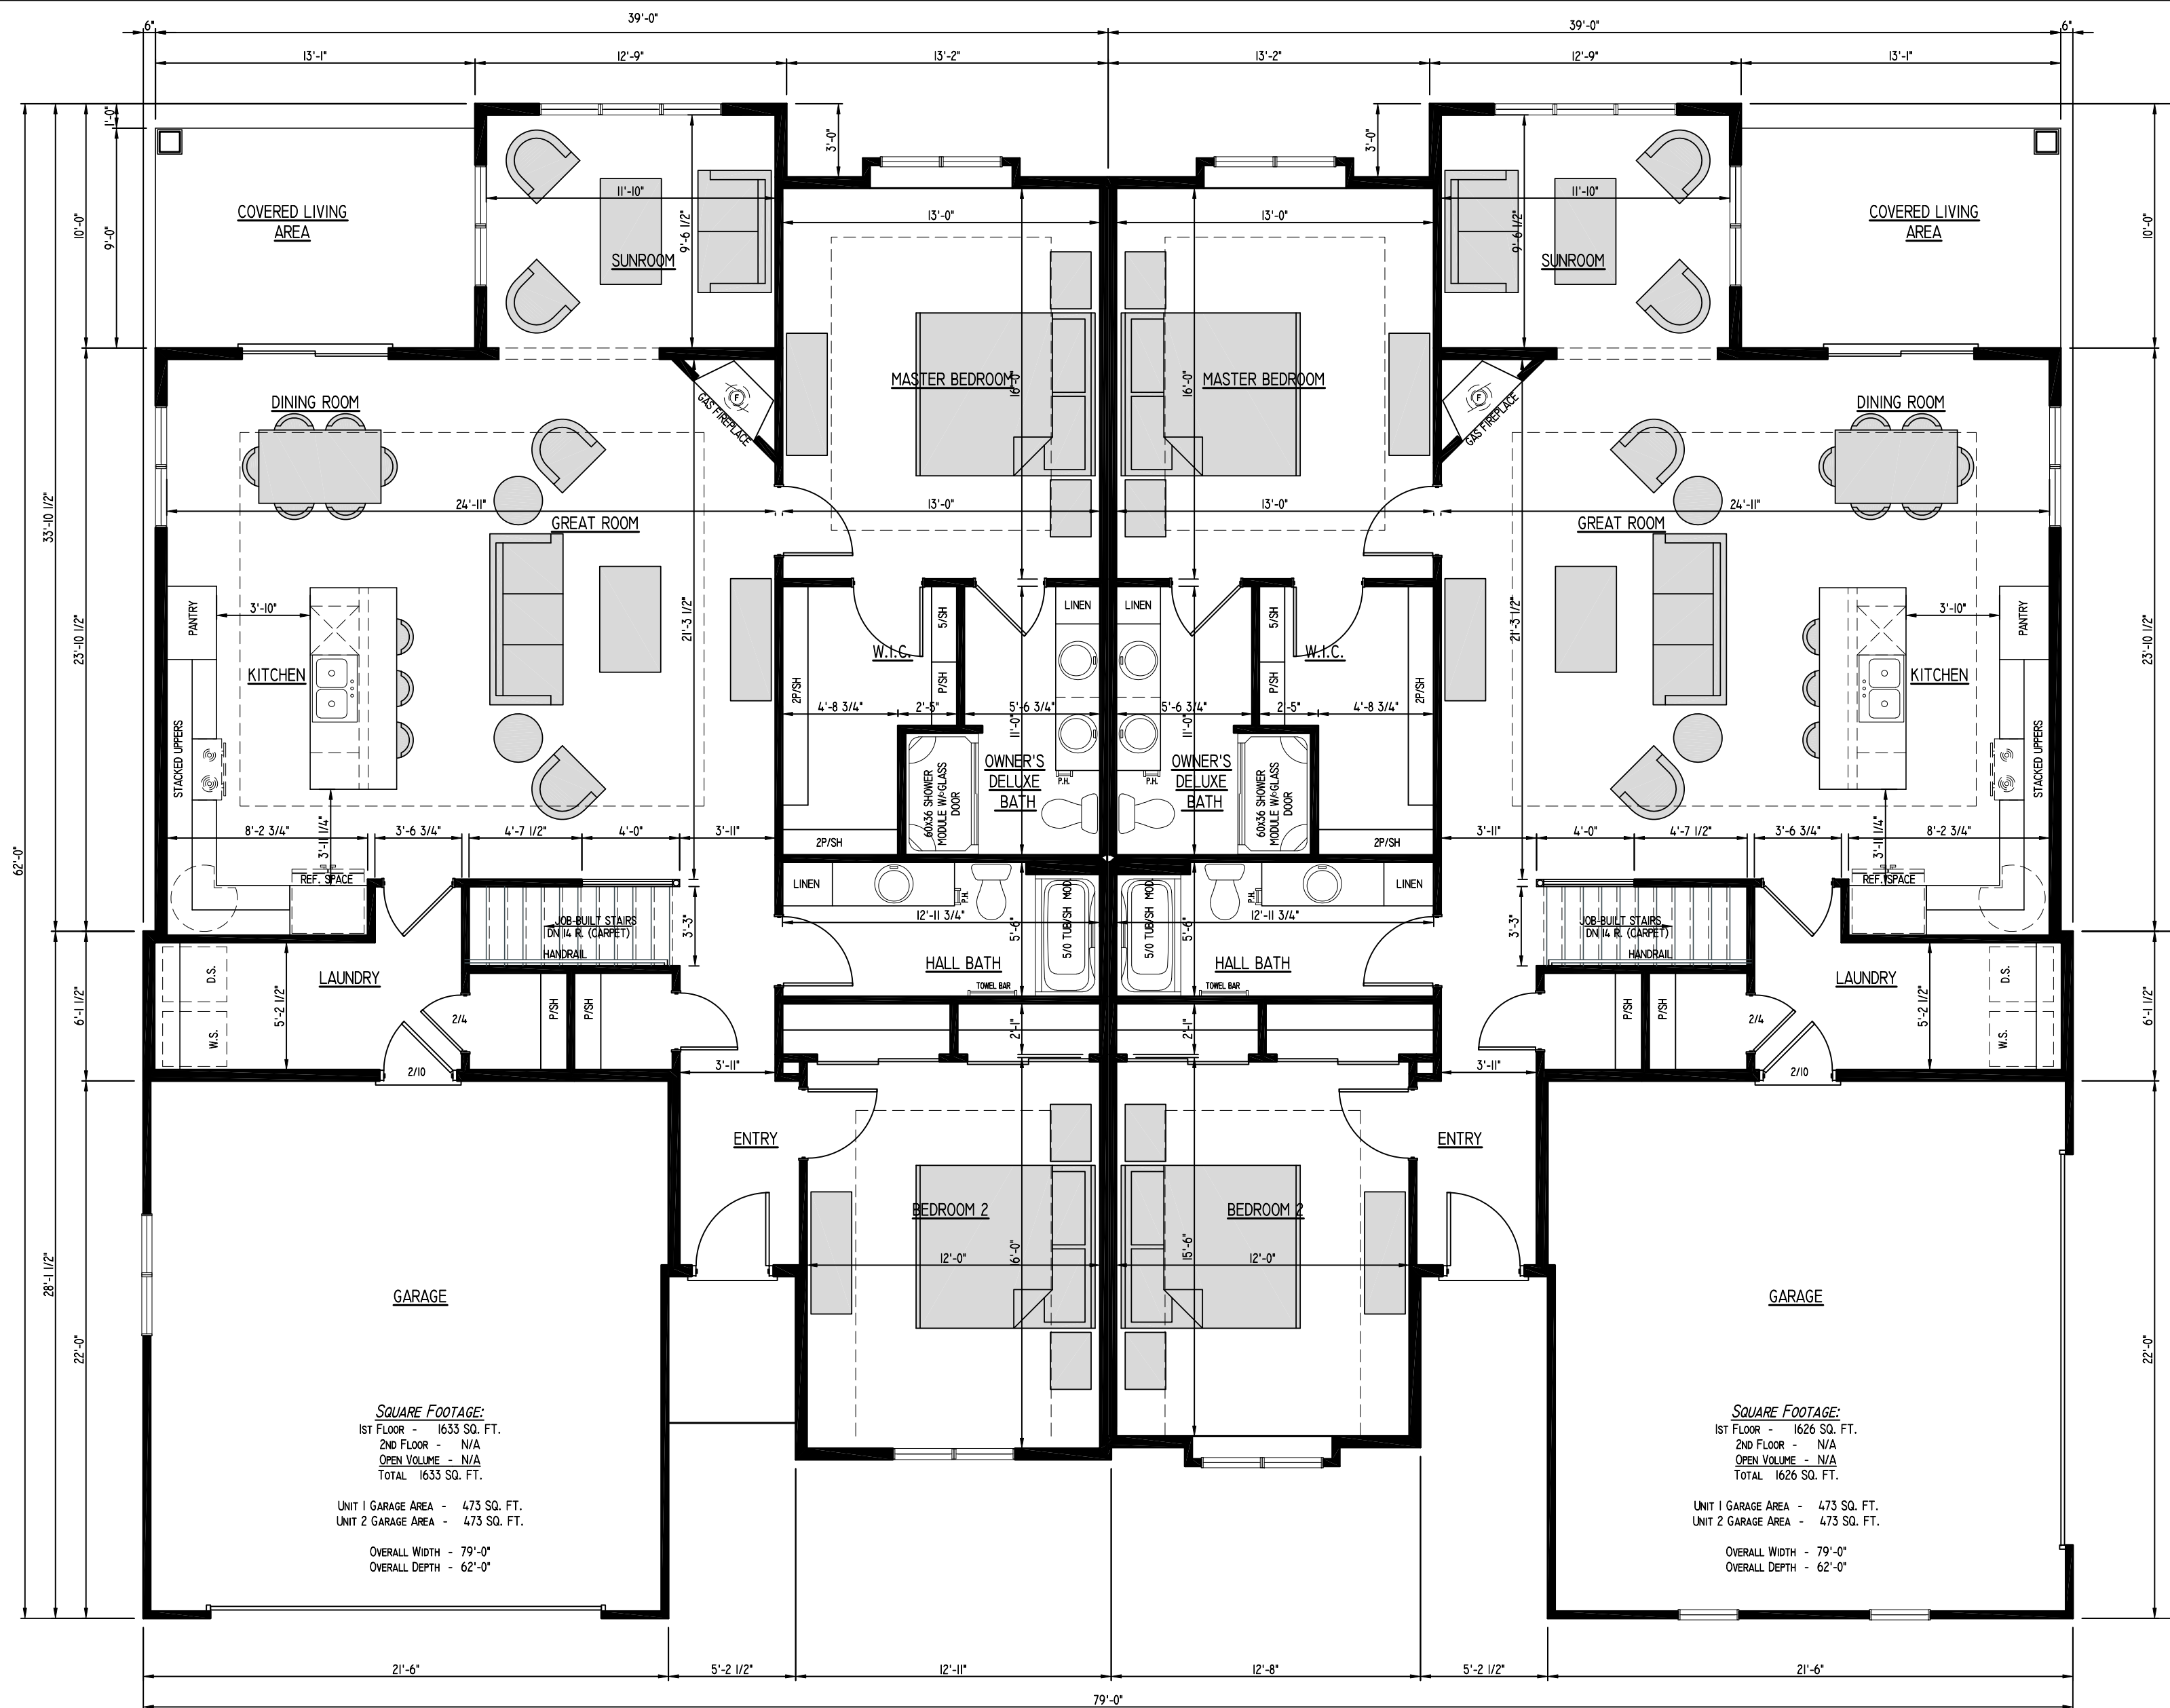

PRAIRIE SONG VILLAS
FIRST FLOOR SIDE RIGHT ENTRY GARAGE
BUILDING 5
 11/11/19

BIELINSKI™
HOMES


1830 Meadow Lane, Suite A • Pewaukee, WI 53072 • (262) 542-9494

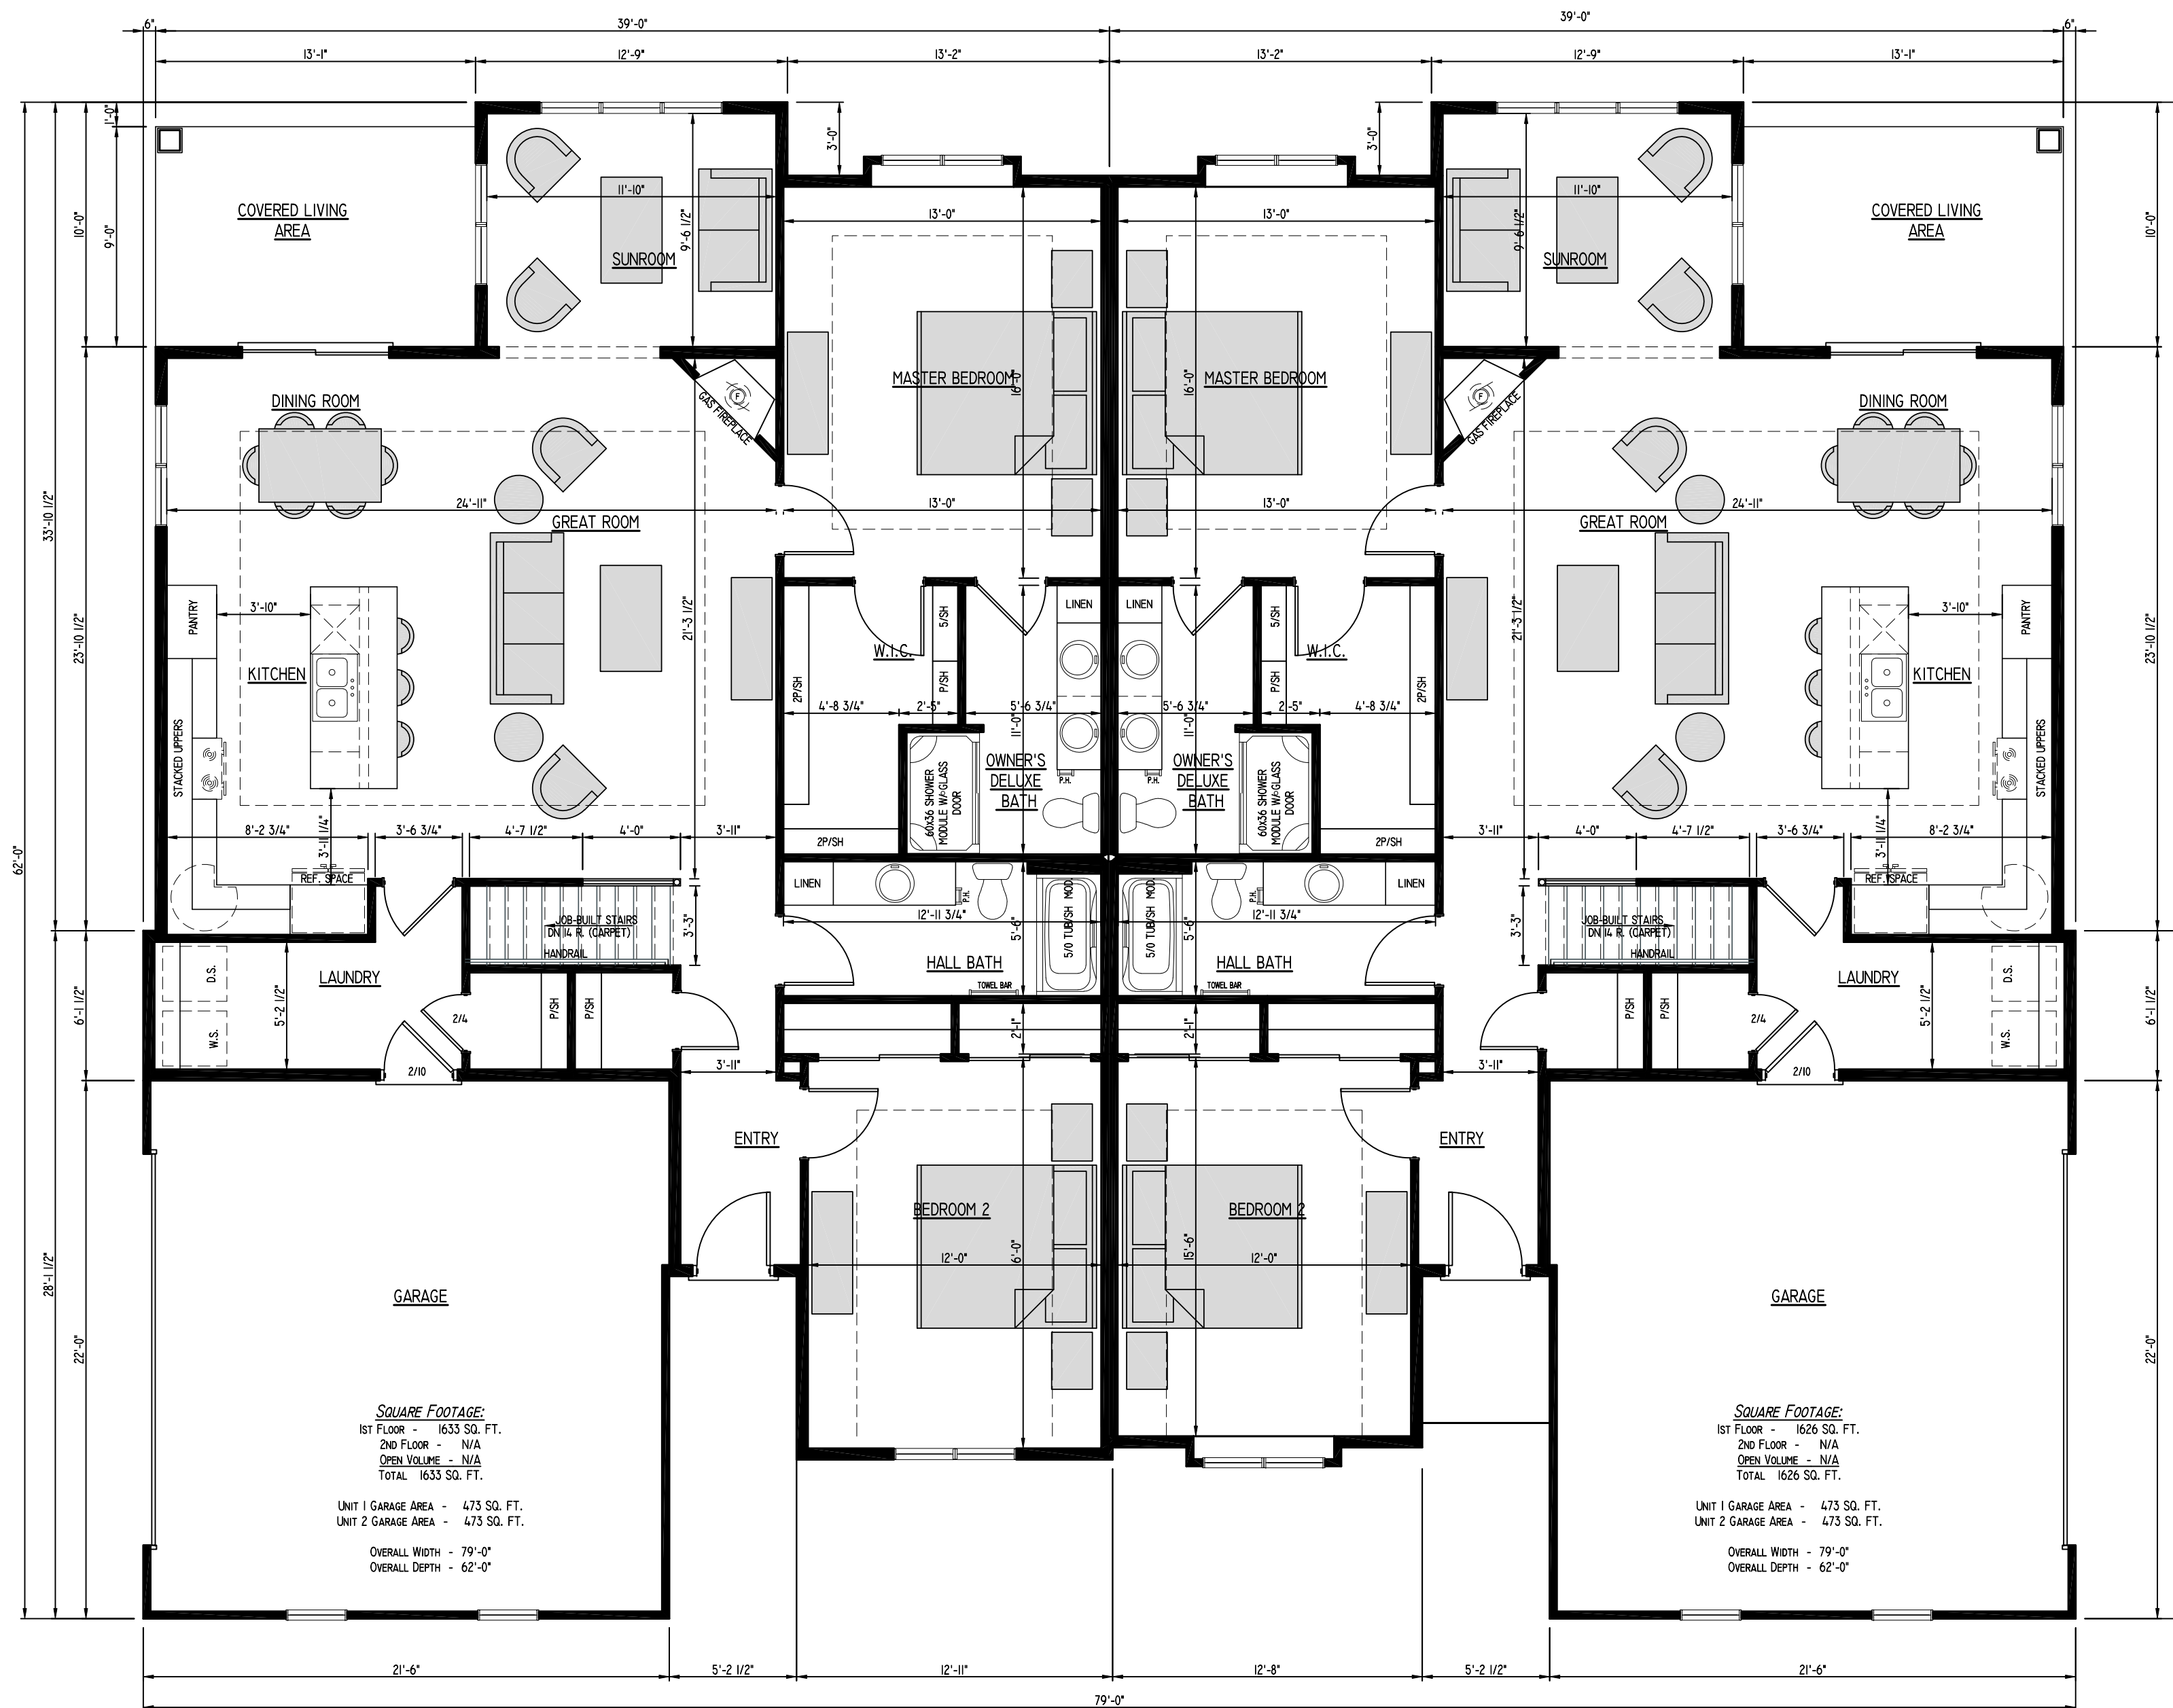

PRAIRIE SONG VILLAS
FIRST FLOOR DUAL SIDE ENTRY GARAGE
BUILDING 6
 11/11/19

BIELINSKI
HOMES


1830 Meadow Lane, Suite A • Pewaukee, WI 53072 • (262) 542-9494

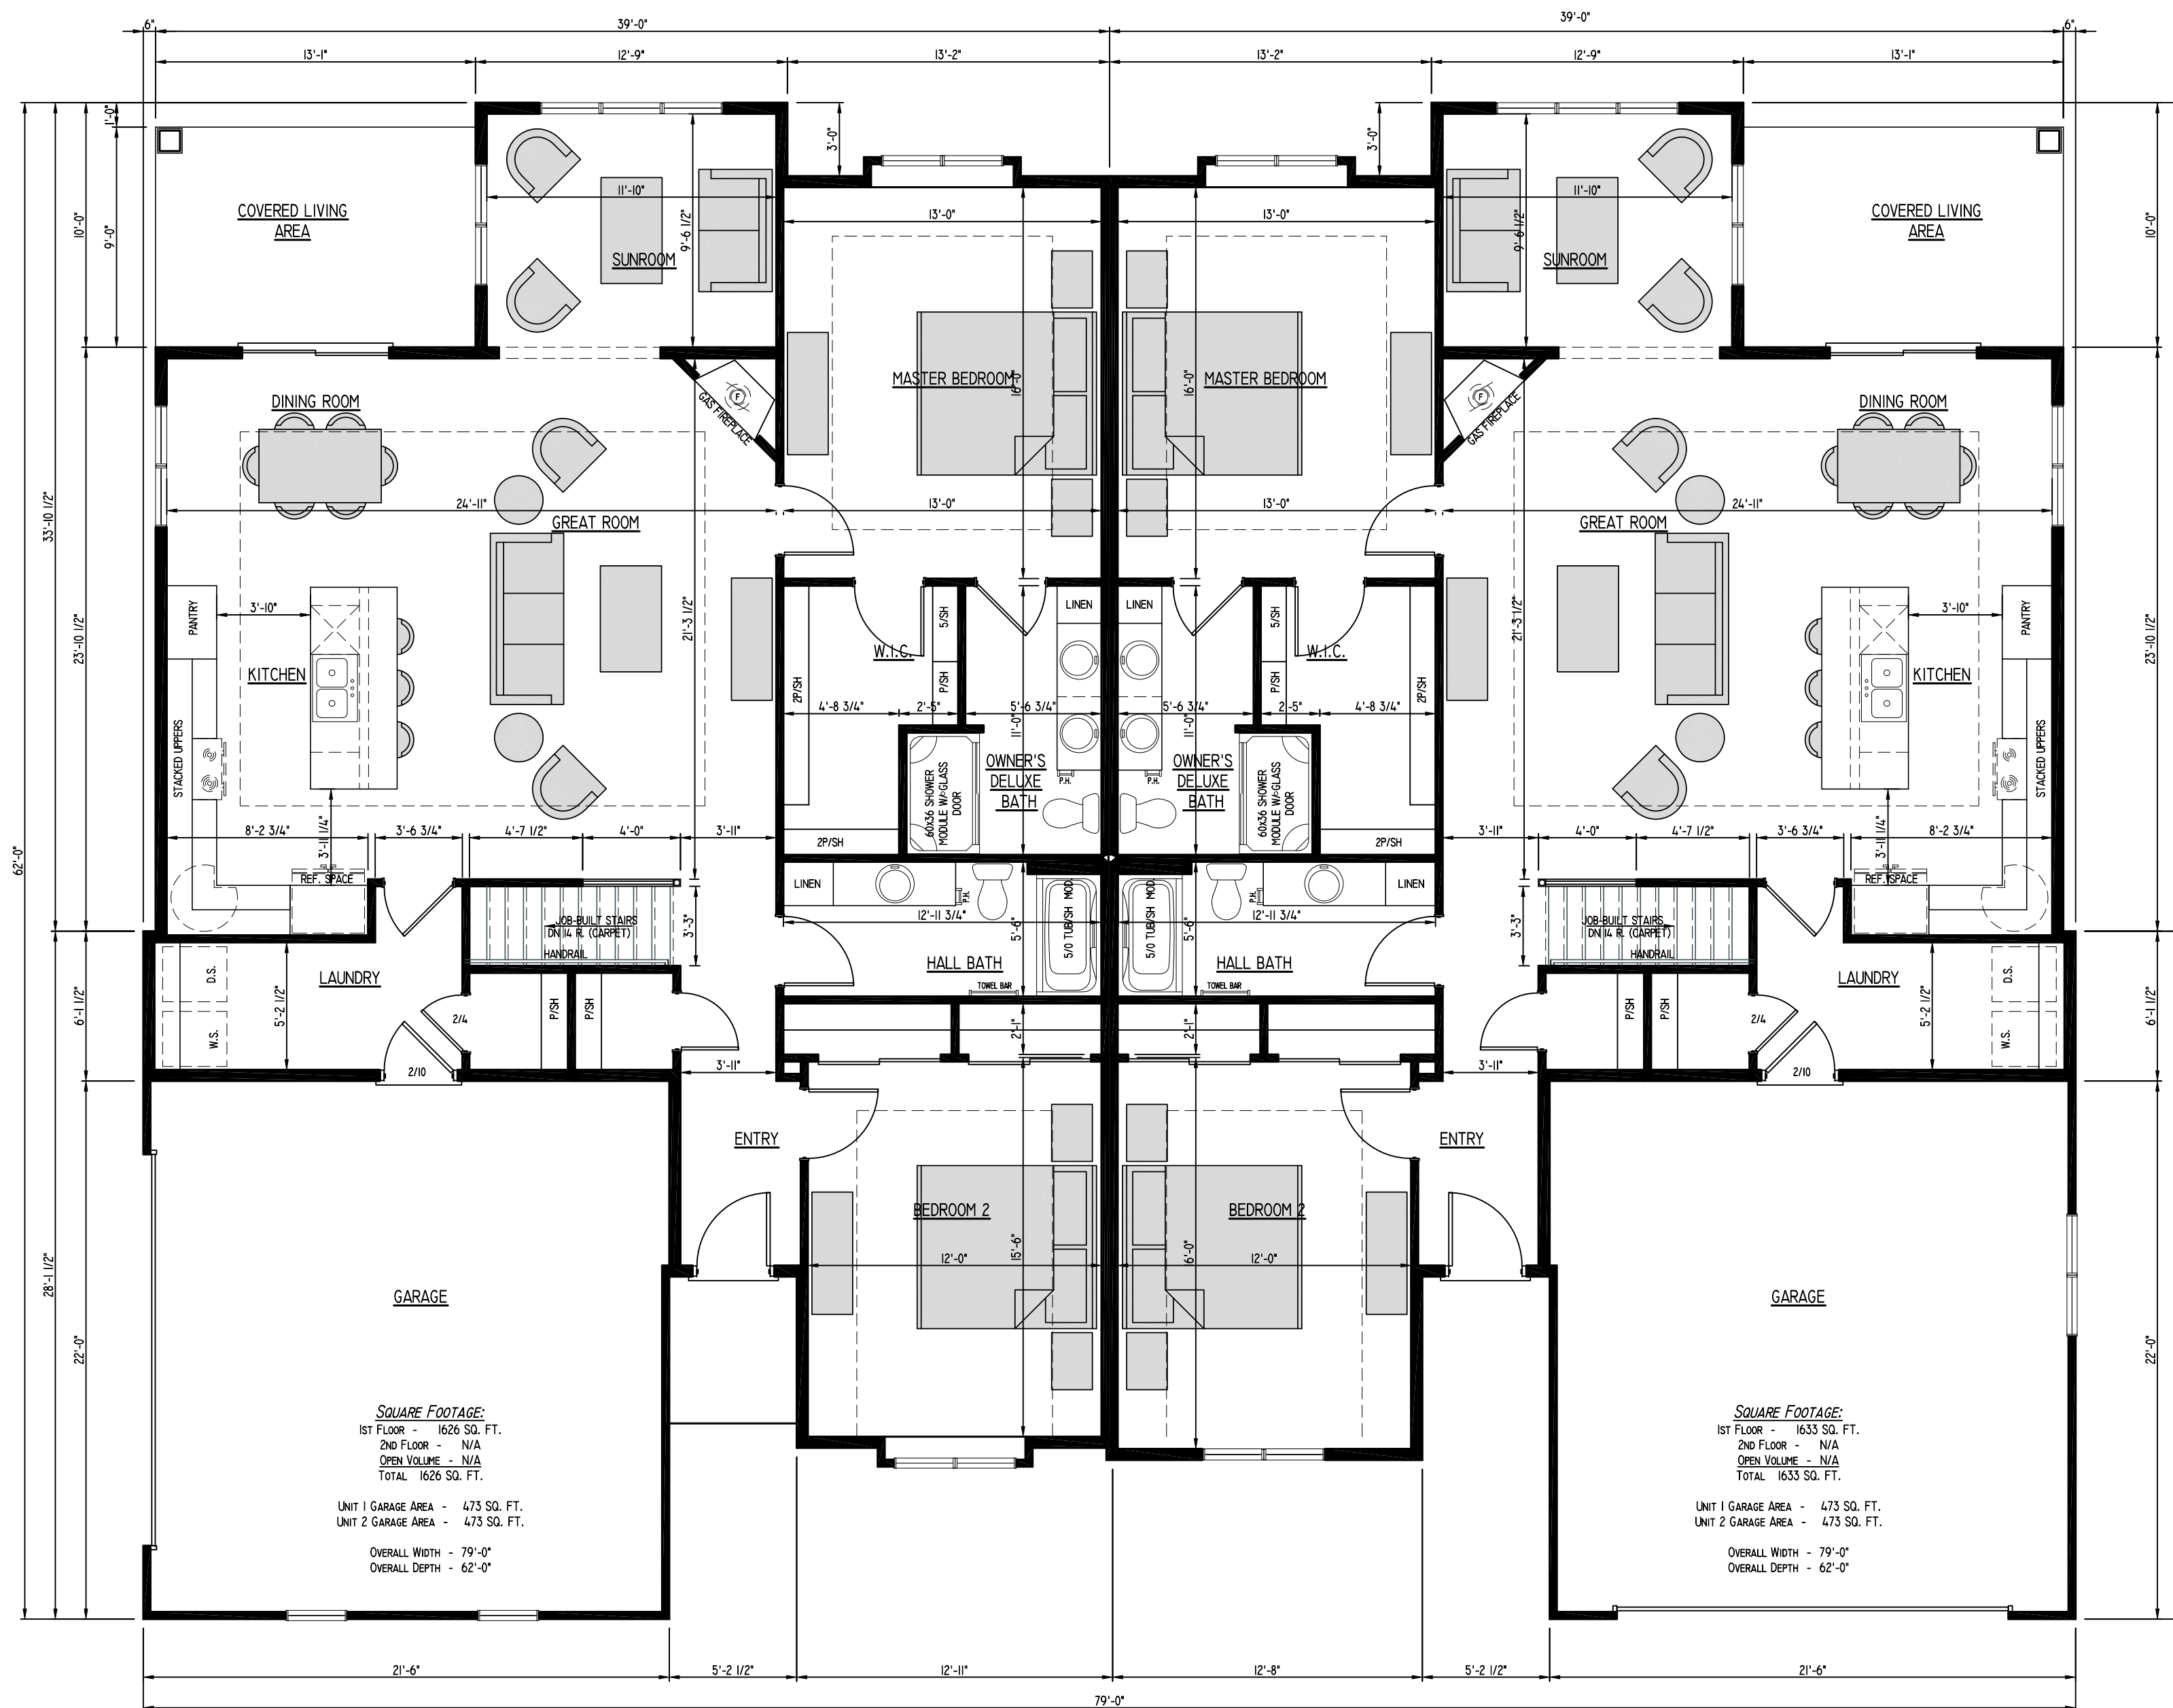

PRAIRIE SONG VILLAS
FIRST FLOOR SIDE LEFT ENTRY GARAGE
BUILDING 7
 11/11/19

BIELINSKI™
HOMES

1830 Meadow Lane, Suite A • Pewaukee, WI 53072 • (262) 542-9494

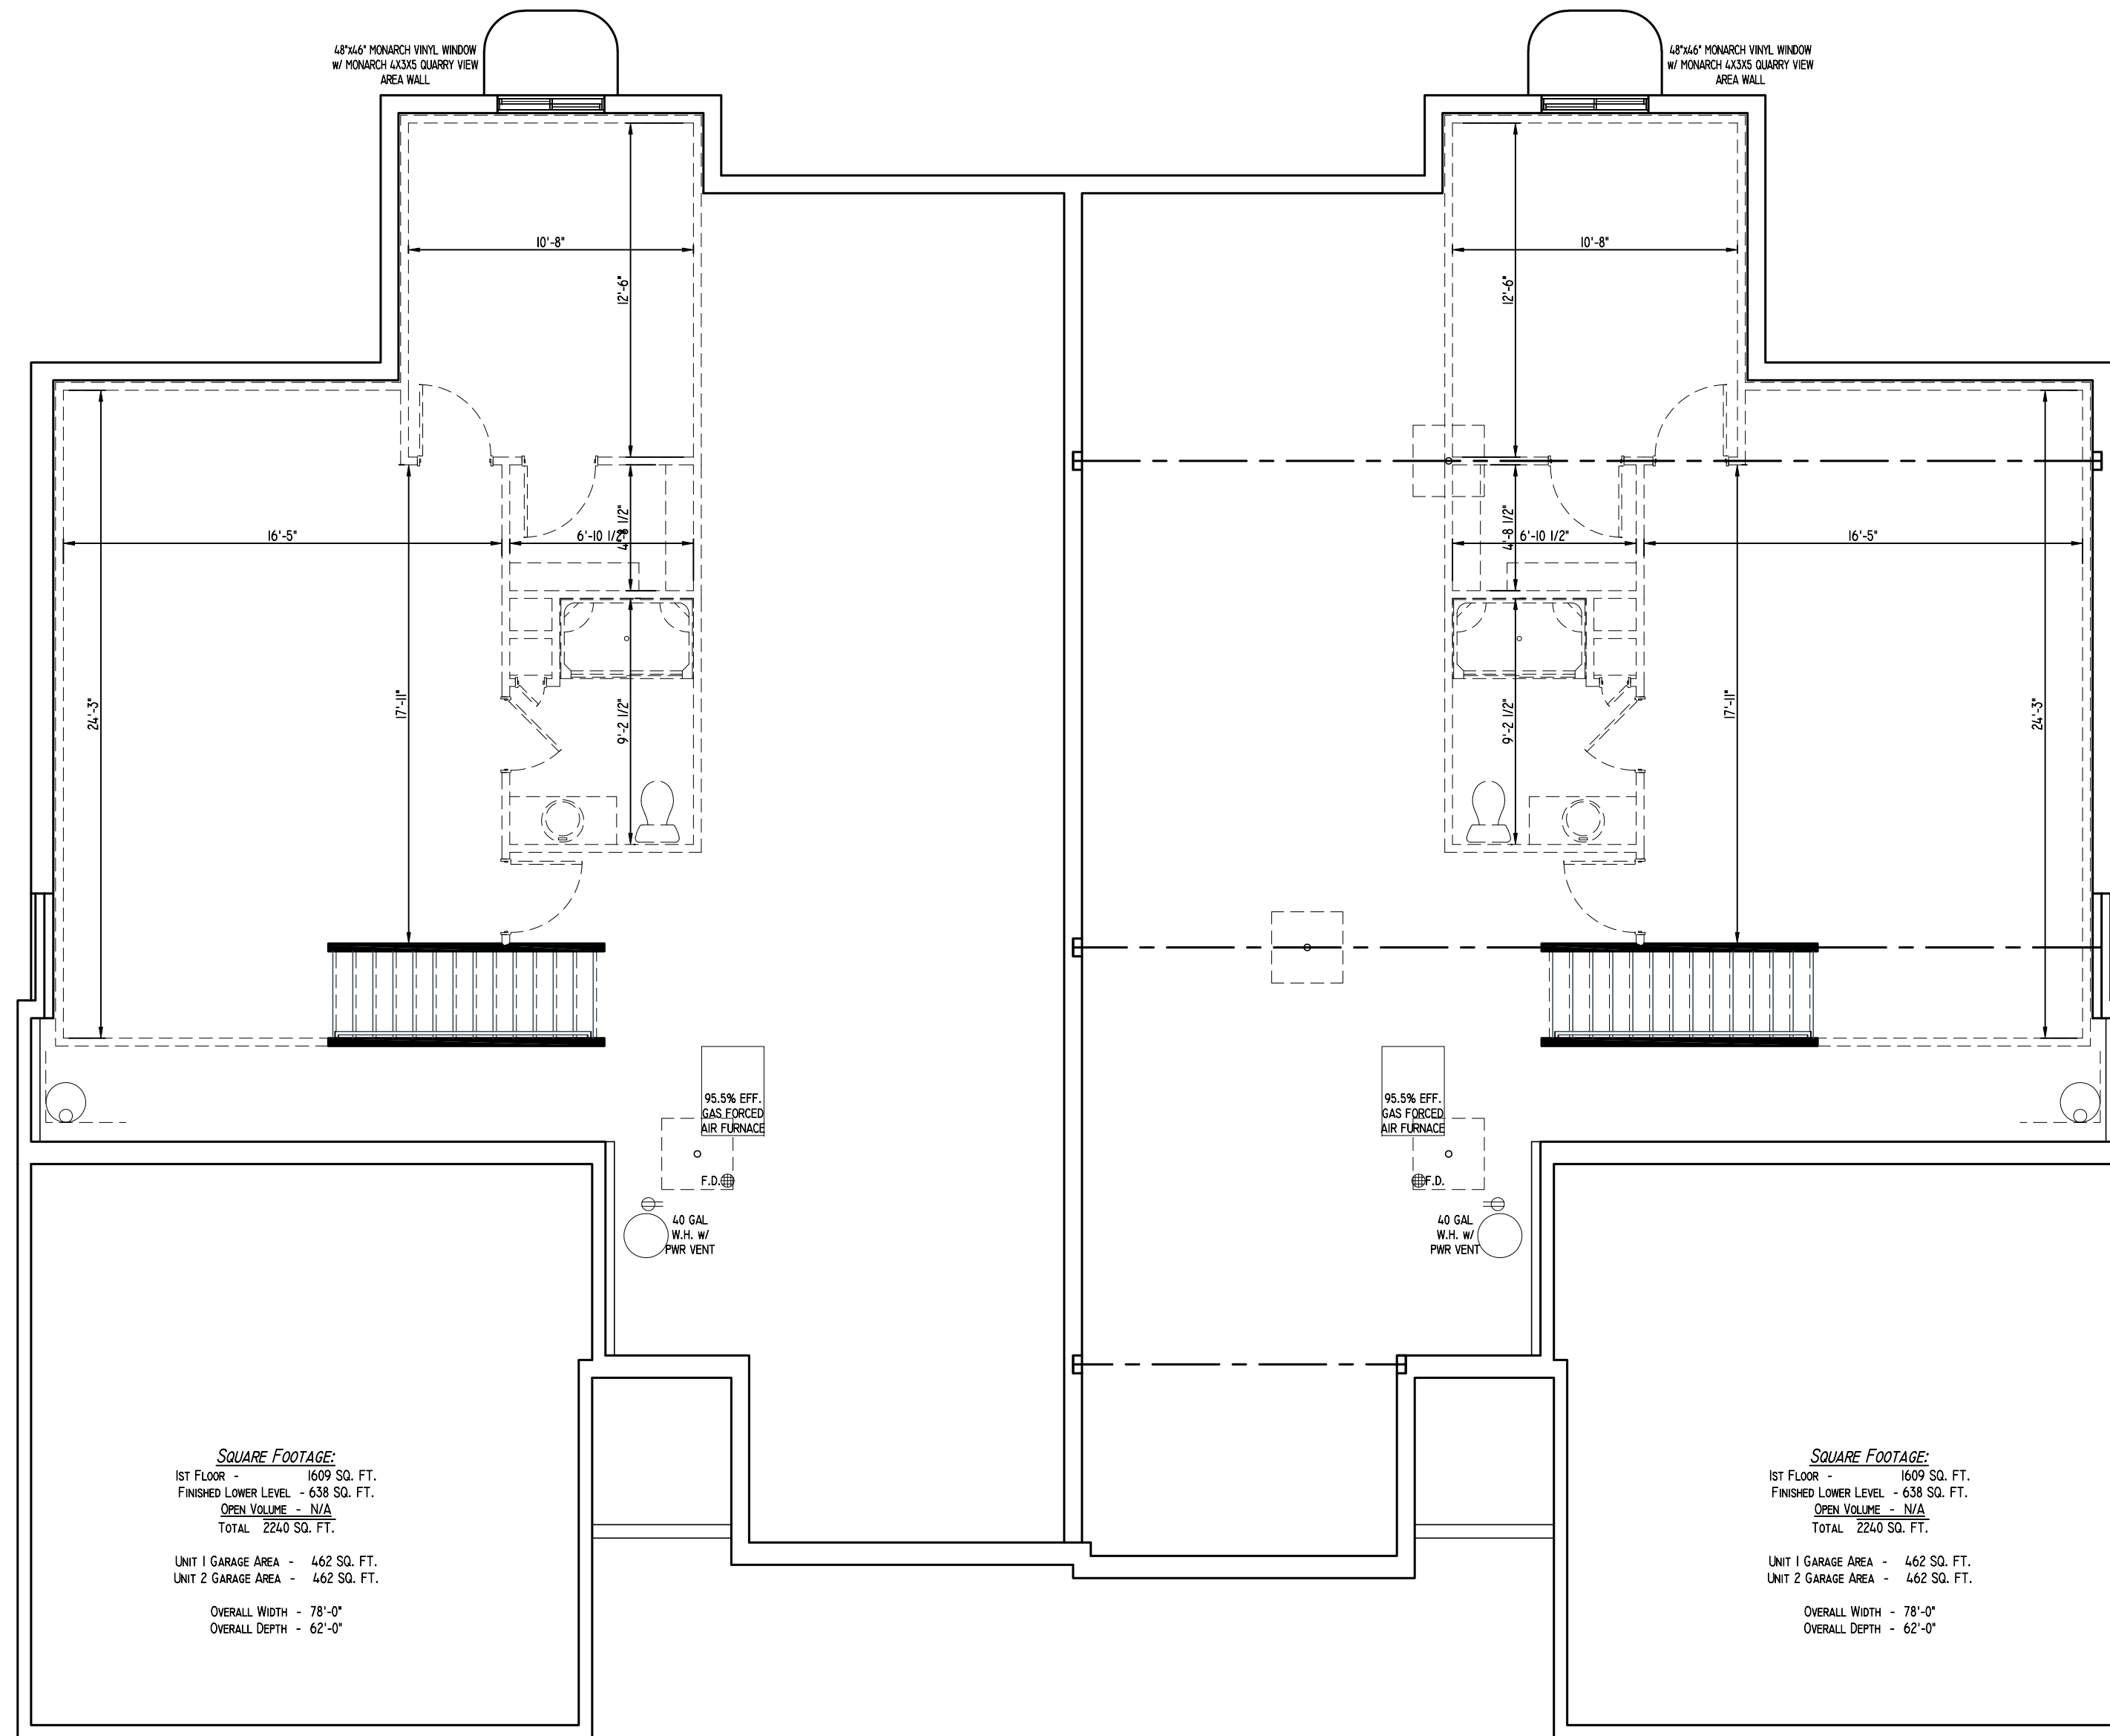

SQUARE FOOTAGE:
 1ST FLOOR - 1609 SQ. FT.
 FINISHED LOWER LEVEL - 638 SQ. FT.
 OPEN VOLUME - N/A
 TOTAL 2240 SQ. FT.
 UNIT 1 GARAGE AREA - 462 SQ. FT.
 UNIT 2 GARAGE AREA - 462 SQ. FT.
 OVERALL WIDTH - 78'-0"
 OVERALL DEPTH - 62'-0"

SQUARE FOOTAGE:
 1ST FLOOR - 1609 SQ. FT.
 FINISHED LOWER LEVEL - 638 SQ. FT.
 OPEN VOLUME - N/A
 TOTAL 2240 SQ. FT.
 UNIT 1 GARAGE AREA - 462 SQ. FT.
 UNIT 2 GARAGE AREA - 462 SQ. FT.
 OVERALL WIDTH - 78'-0"
 OVERALL DEPTH - 62'-0"

**PRAIRIE SONG VILLAS
 FOUNDATION**

11/11/19

**BIELINSKI™
 HOMES**
 1830 Meadow Lane, Suite A • Pewaukee, WI 53072 • (262) 542-9494