



DENOTES PROPOSED 5 L.F. DEPRESSED CURB WITH 6' CURB TAPER ON NORTH SIDE. PAINT CURB TAPER YELLOW. EXISTING GENERATOR TO BE RELOCATED. PROPOSED GENERATOR & NEW 400 AMP TRANSFORMER LOCATION. CONTRACTOR TO VERIFY EXACT LOCATIONS.

CIVIL SHEET INDEX:

C1.00 SITE PLAN

C1.01 GRADING & EROSION CONTROL PLAN

C1.02 DEMOLITION PLAN C1.03 EXISTING SURVEY

C5.00 CONSTRUCTION DETAILS

C5.01 SPECIFICATIONS

HATCH LEGEND

SYMBOL

PROPOSED CONCRETE SIDEWALK

PROPOSED ASPHALT PAVEMENT

PROPOSED HEAVY DUTY ASPHALT PAVEMENT

PROPOSED DEPRESSED CURB

PROPOSED TAPER CURB

UTILITY LEGEND

DESCRIPTION

EXISTING WATER MAIN

EXISTING GAS MAIN

PROPOSED GAS MAIN

PROPOSED WATER SERVICE

EXISTING ELECTRICAL LINE

PROPOSED ELECTRICAL LINE

EXISTING SANITARY SEWER

0

PROPOSED SANITARY SEWER **EXISTING STORM SEWER** PROPOSED STORM SEWER OVERHEAD WIRES EXISTING POWER POLES -W EXISTING LIGHT POLES S SANITARY MANHOLE DENOTES EMERGENCY OVERFLOW ROUTE / DRAINAGE


100.00 100.00

FIRE HYDRANT EXISTING WATER VALVE M PROPOSED WATER VALVE EXISTING STORM STRUCTURE PROPOSED STORM STRUCTURE

PROPOSED & EXISTING SPOT GRADE



IN ACCORDANCE WITH WISCONSIN STATUTE 182.0175, DAMAGE TO TRANSMISSION FACILITIES, EXCAVATOR SHALL BE SOLELY RESPONSIBLE TO PROVIDE ADVANCE NOTICE TO THE DESIGNATED "ONE CALL SYSTEM" NOT LESS THAN THREE WORKING DAYS PRIOR TO COMMENCEMENT OF ANY EXCAVATION REQUIRED TO PERFORM WORK CONTAINED ON THESE DRAWINGS, AND FURTHER, EXCAVATOR SHALL COMPLY WITH ALL OTHER REQUIREMENTS OF THIS STATUTE RELATIVE TO EXCAVATOR'S WORK.

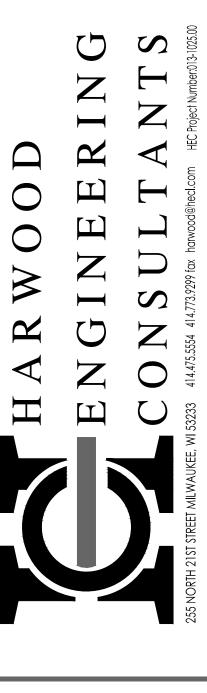

SKYLINE -MEDICO MART

PRELIMINARY REVIEW SET NOT FOR CONSTRUCTION

DATE: JANUARY 26, 2015

2323 CORPORATE DRIVE

WAUKESHA, WI 53189



Sheet:

Site Plan

SCALE: 1" = 10'

Date: Issue Set:

2016-02-01 WAUKESHA PC

Project No.: 15-1214.00

Sheet No.:

C1.00