

PROPOSED MASTER PLAN FOR:
MONTESSORI SCHOOL OF WAUKESHA
100' R.O.W. SUMMIT AVENUE • WAUWATOSA, WI

PROFESSIONAL SEAL

PRELIMINARY DATES
JUNE 12, 2018
JULY 9, 2018



NOT FOR CONSTRUCTION

SHEET INFORMATION

UTILITY PLAN

SHEET NUMBER

C1.4

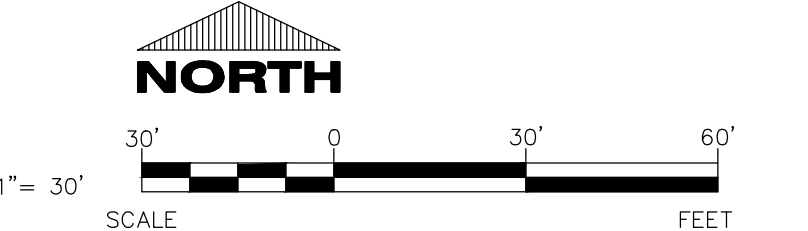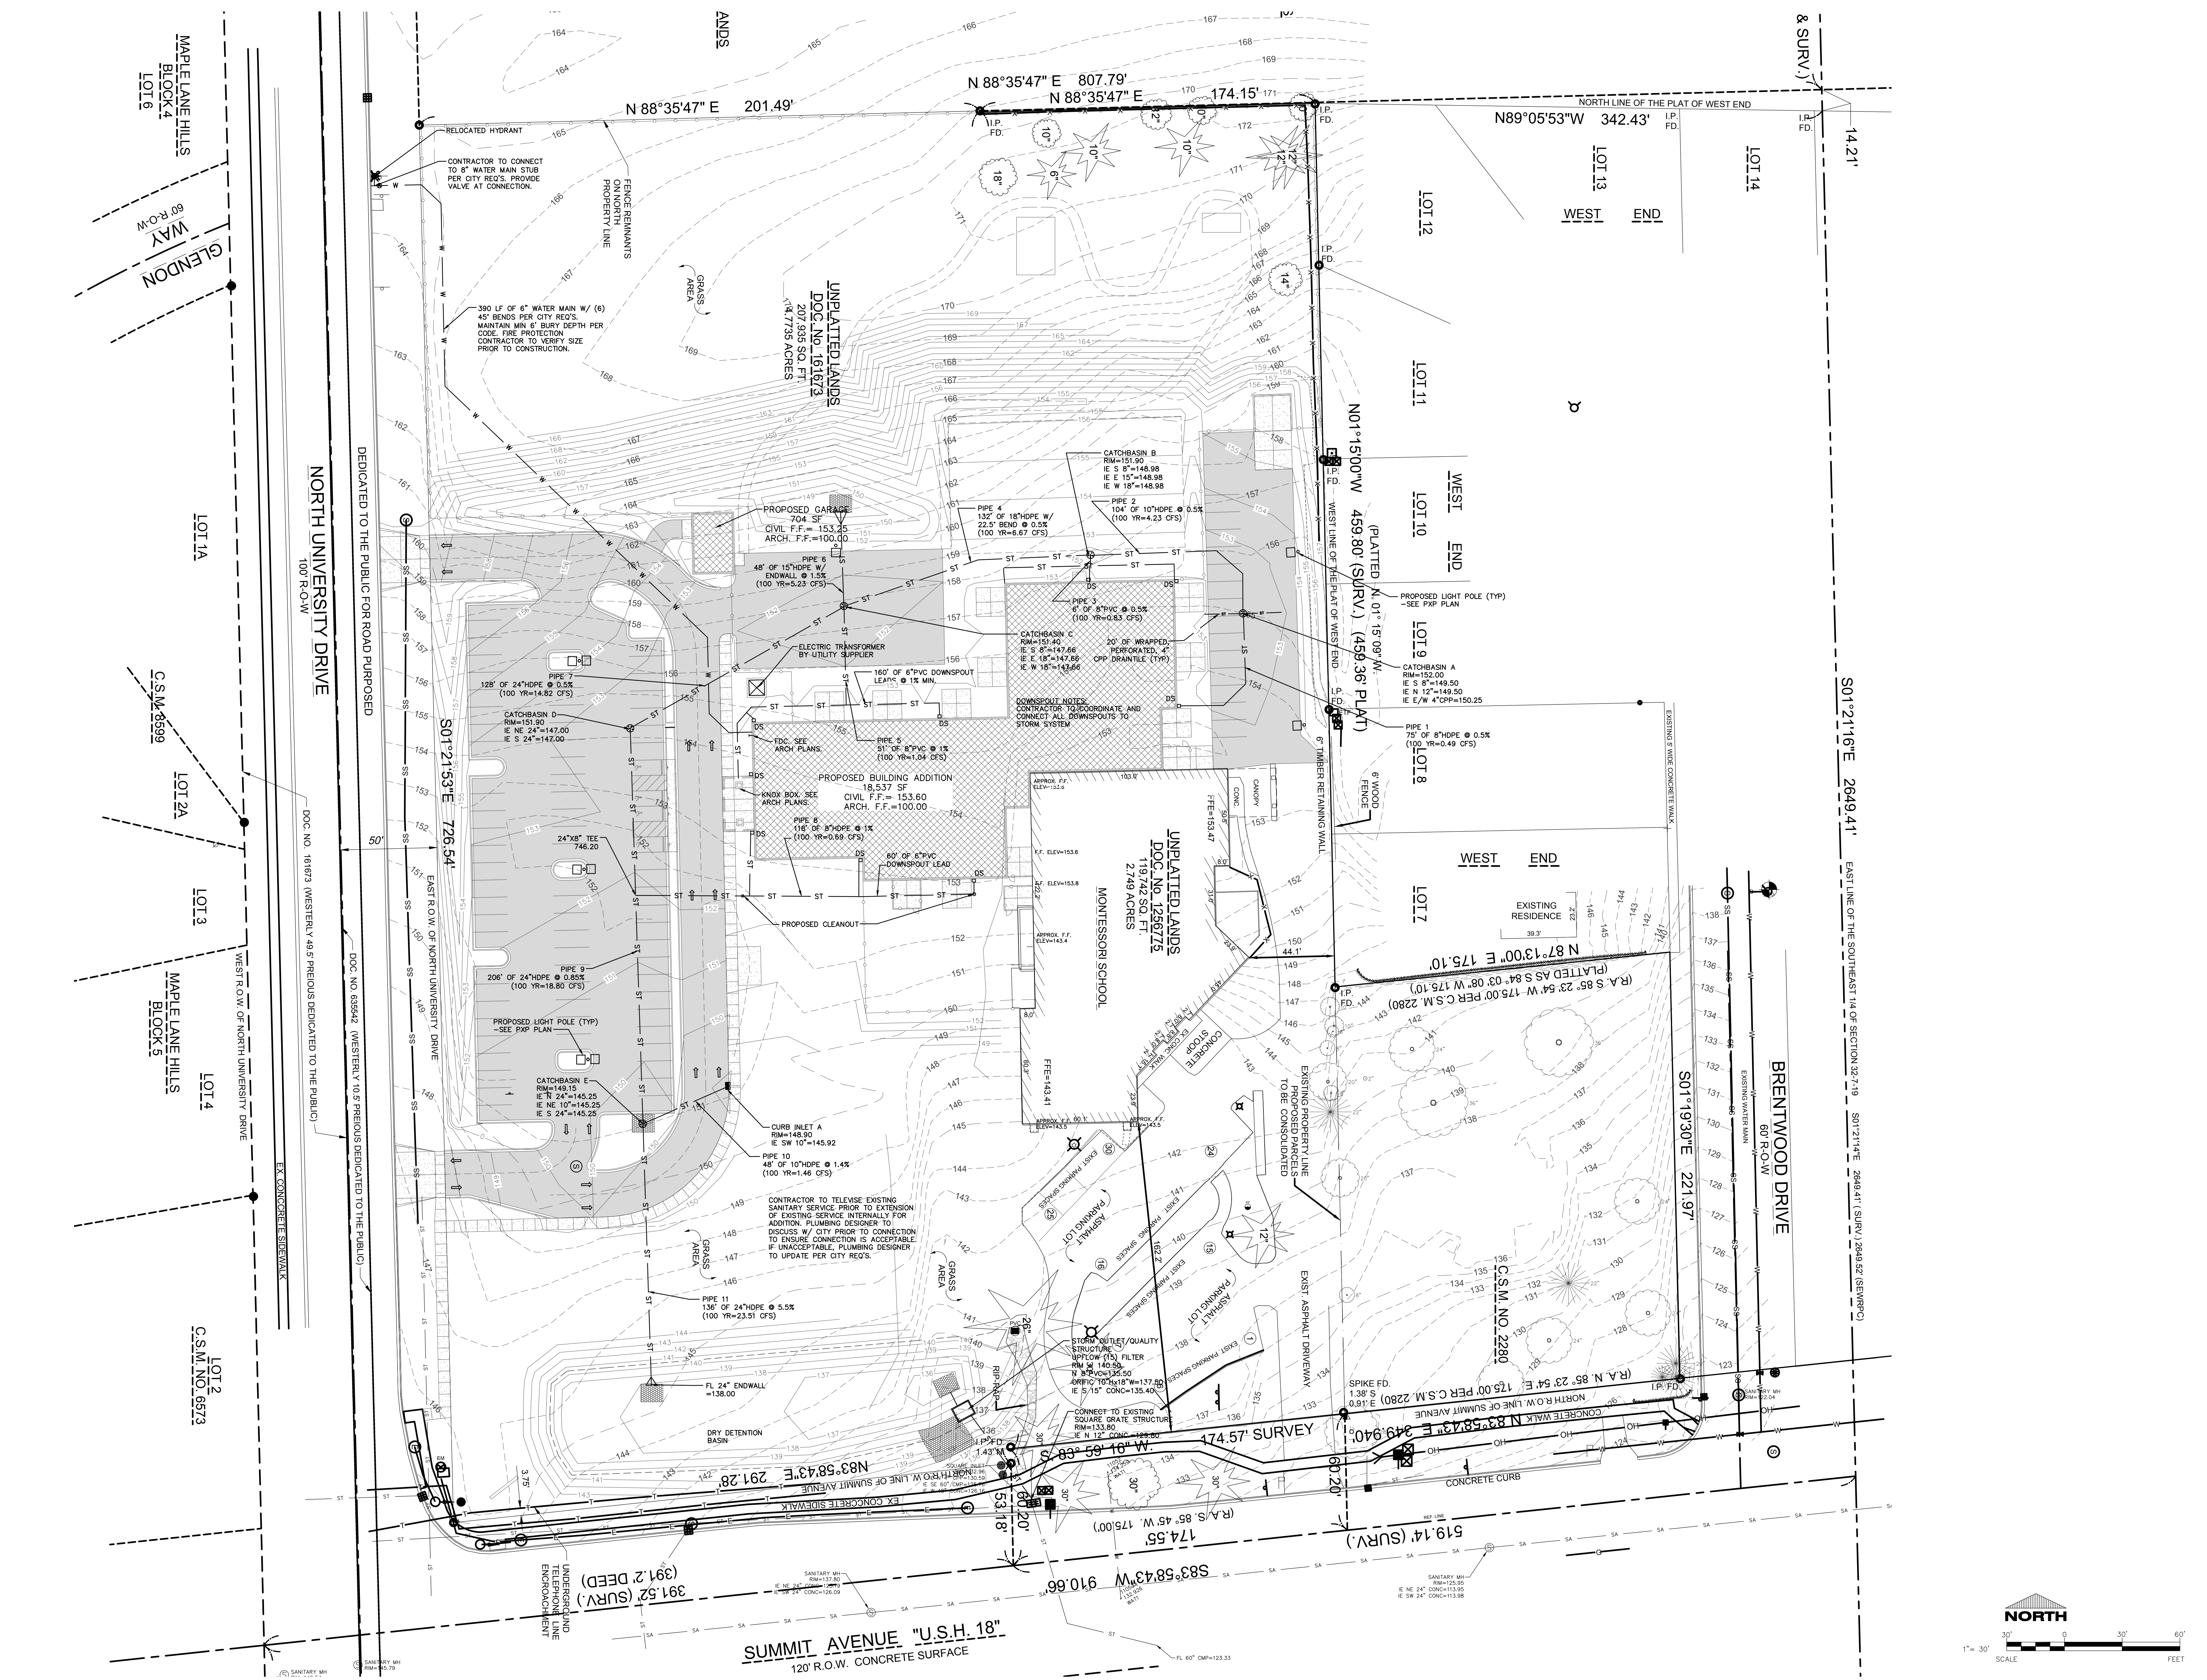

SUMMIT AVENUE "U.S.H. 18"
120' R.O.W. CONCRETE SURFACE

MAPLE LANE HILLS BLOCK 4 LOT 6
60' R.O.W. WAY
GLENDALE
LOT 1A
C.S.M. NO. 8399
LOT 2A
LOT 3
MAPLE LANE HILLS BLOCK 5
LOT 4
C.S.M. NO. 6573

LOT 13 WEST END
LOT 14
LOT 12
LOT 11
LOT 10 WEST END
LOT 9
LOT 8
LOT 7 WEST END
LOT 6
LOT 5 WEST END
LOT 4
LOT 3 WEST END
LOT 2
LOT 1 WEST END