



EAST ELEVATION
SCALE: 3/32"=1'-0"
A4.5

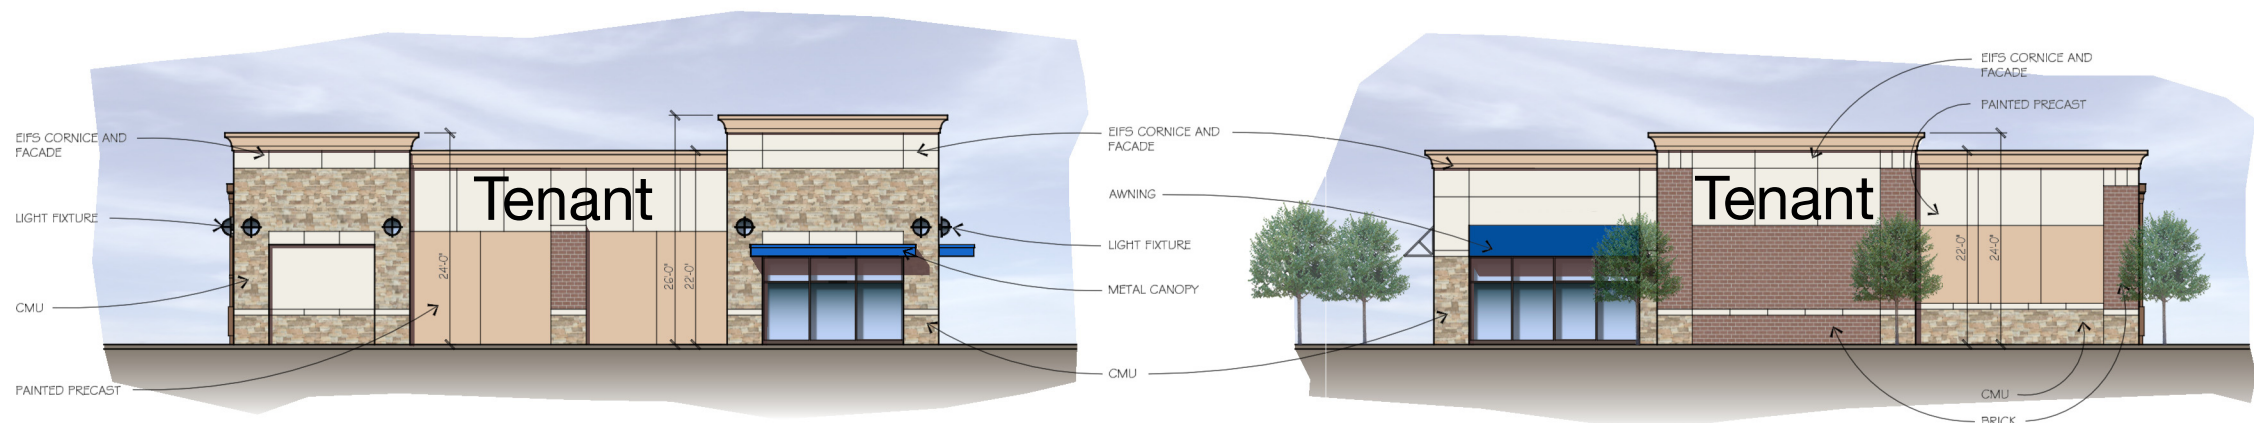

BUILDING H SOUTH ELEVATION
SCALE: 3/32"=1'-0"
A4.5

BUILDING G NORTH ELEVATION
SCALE: 3/32"=1'-0"
A4.5

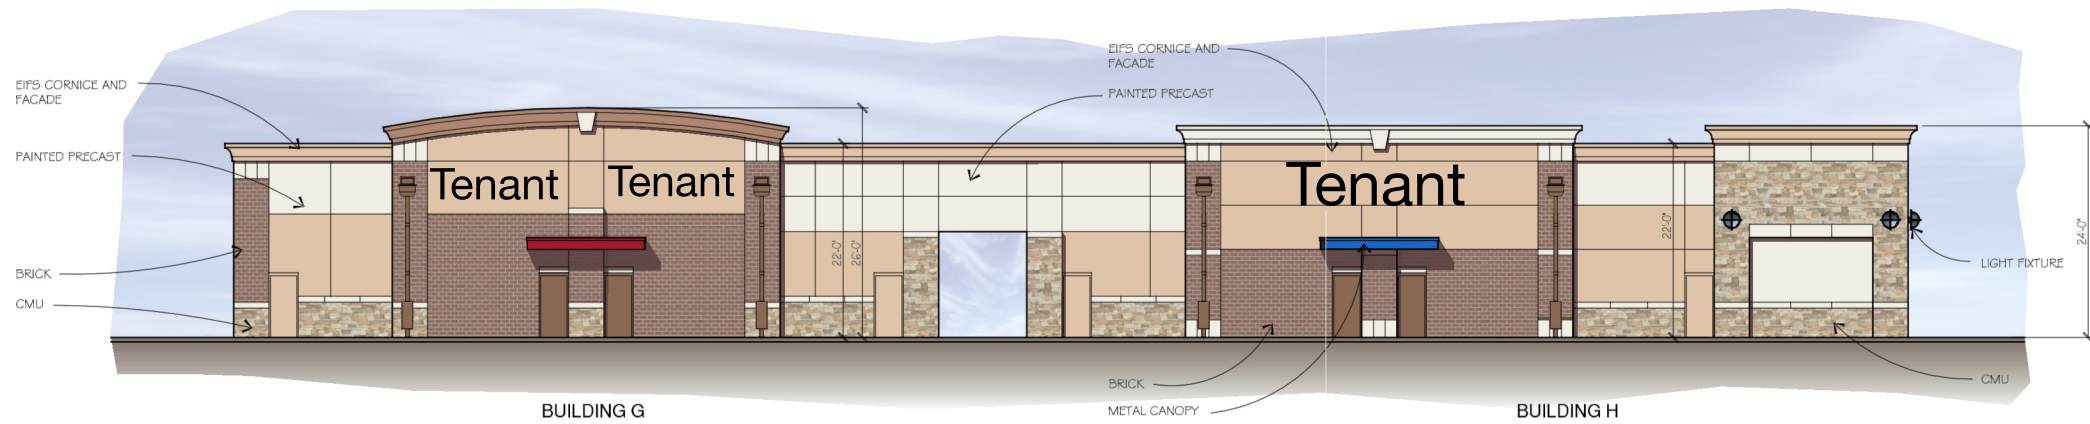

WEST ELEVATION
SCALE: 3/32"=1'-0"
A4.5



KEY PLAN
SCALE: NTS

BUILDINGS G AND H ELEVATIONS :
SHOPPES AT FOX RIVER
WAUKESHA, WISCONSIN

OWNER/DEVELOPER
RAMCO-GERSHENSON INC.
31500 NORTHWESTERN HWY, SUITE 300
FARMINGTON HILLS, MICHIGAN 48334

Wah Yee Associates
ARCHITECTS & PLANNERS
37911 WEST TWELVE MILE ROAD
FARMINGTON HILLS, MICHIGAN 48331
PHONE 248.489.9160 FAX 489.0133
PROJECT NO. 4761

ISSUED :
OWNER REVIEW
3-4-14
OWNER REVIEW
3-6-14
CITY COMMENTS
6-6-14

PRELIMINARY
NOT FOR
CONSTRUCTION
A 4.5